


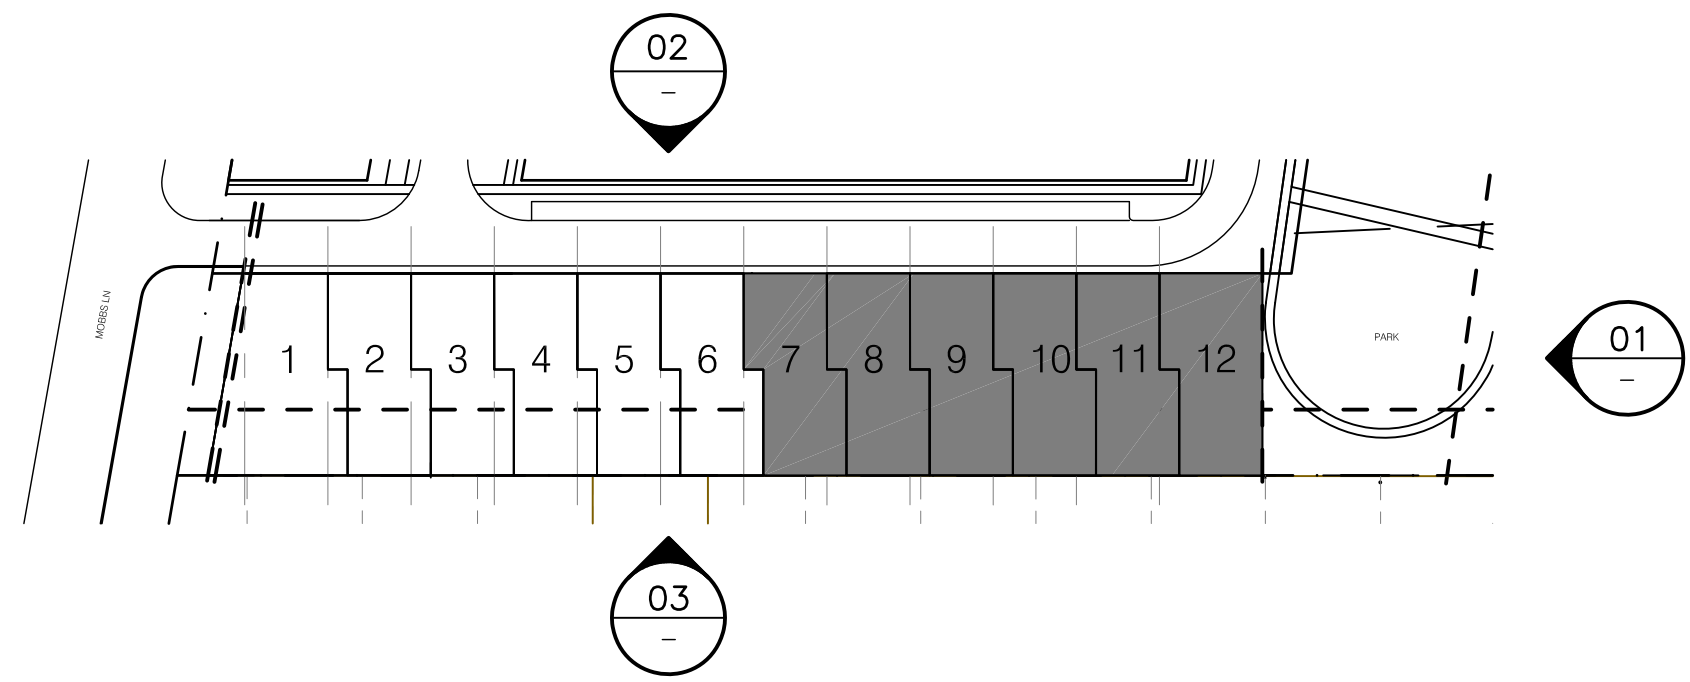

Scale 1:100 @A0 / 1:200 @ A2

Revision	Date	Key Plan	Consultants	Project Manager	Client	Architect	Drawing	Project
0	27/04/09		Landscape: Aspect Studios Civil: Worley Parsons Pty Ltd Structural: Enstruct Group Pty Ltd Services: Lincoln Scott Traffic: Halcrow MWT Planner: JBA	McLachlan Lister Pty Ltd Level 11, 1 Hickson Road The Rocks NSW 2000 T 612 92417328 F 612 92417329	Sydney Broadcast Property Pty Ltd Level 11, Suite 1101, 14 Martin Place Sydney NSW 2000 T 612 92327800 F 612 92214139 www.ptw.com.au	PTW Architects Level 17, 9 Castlereagh St Sydney NSW Australia 2000 T 612 92325877 F 612 92624177	Drawn: MS Checked: SM Approved: SP	Project: Epping Park 61 Mobbs Lane, Epping A-3010 Project Application