
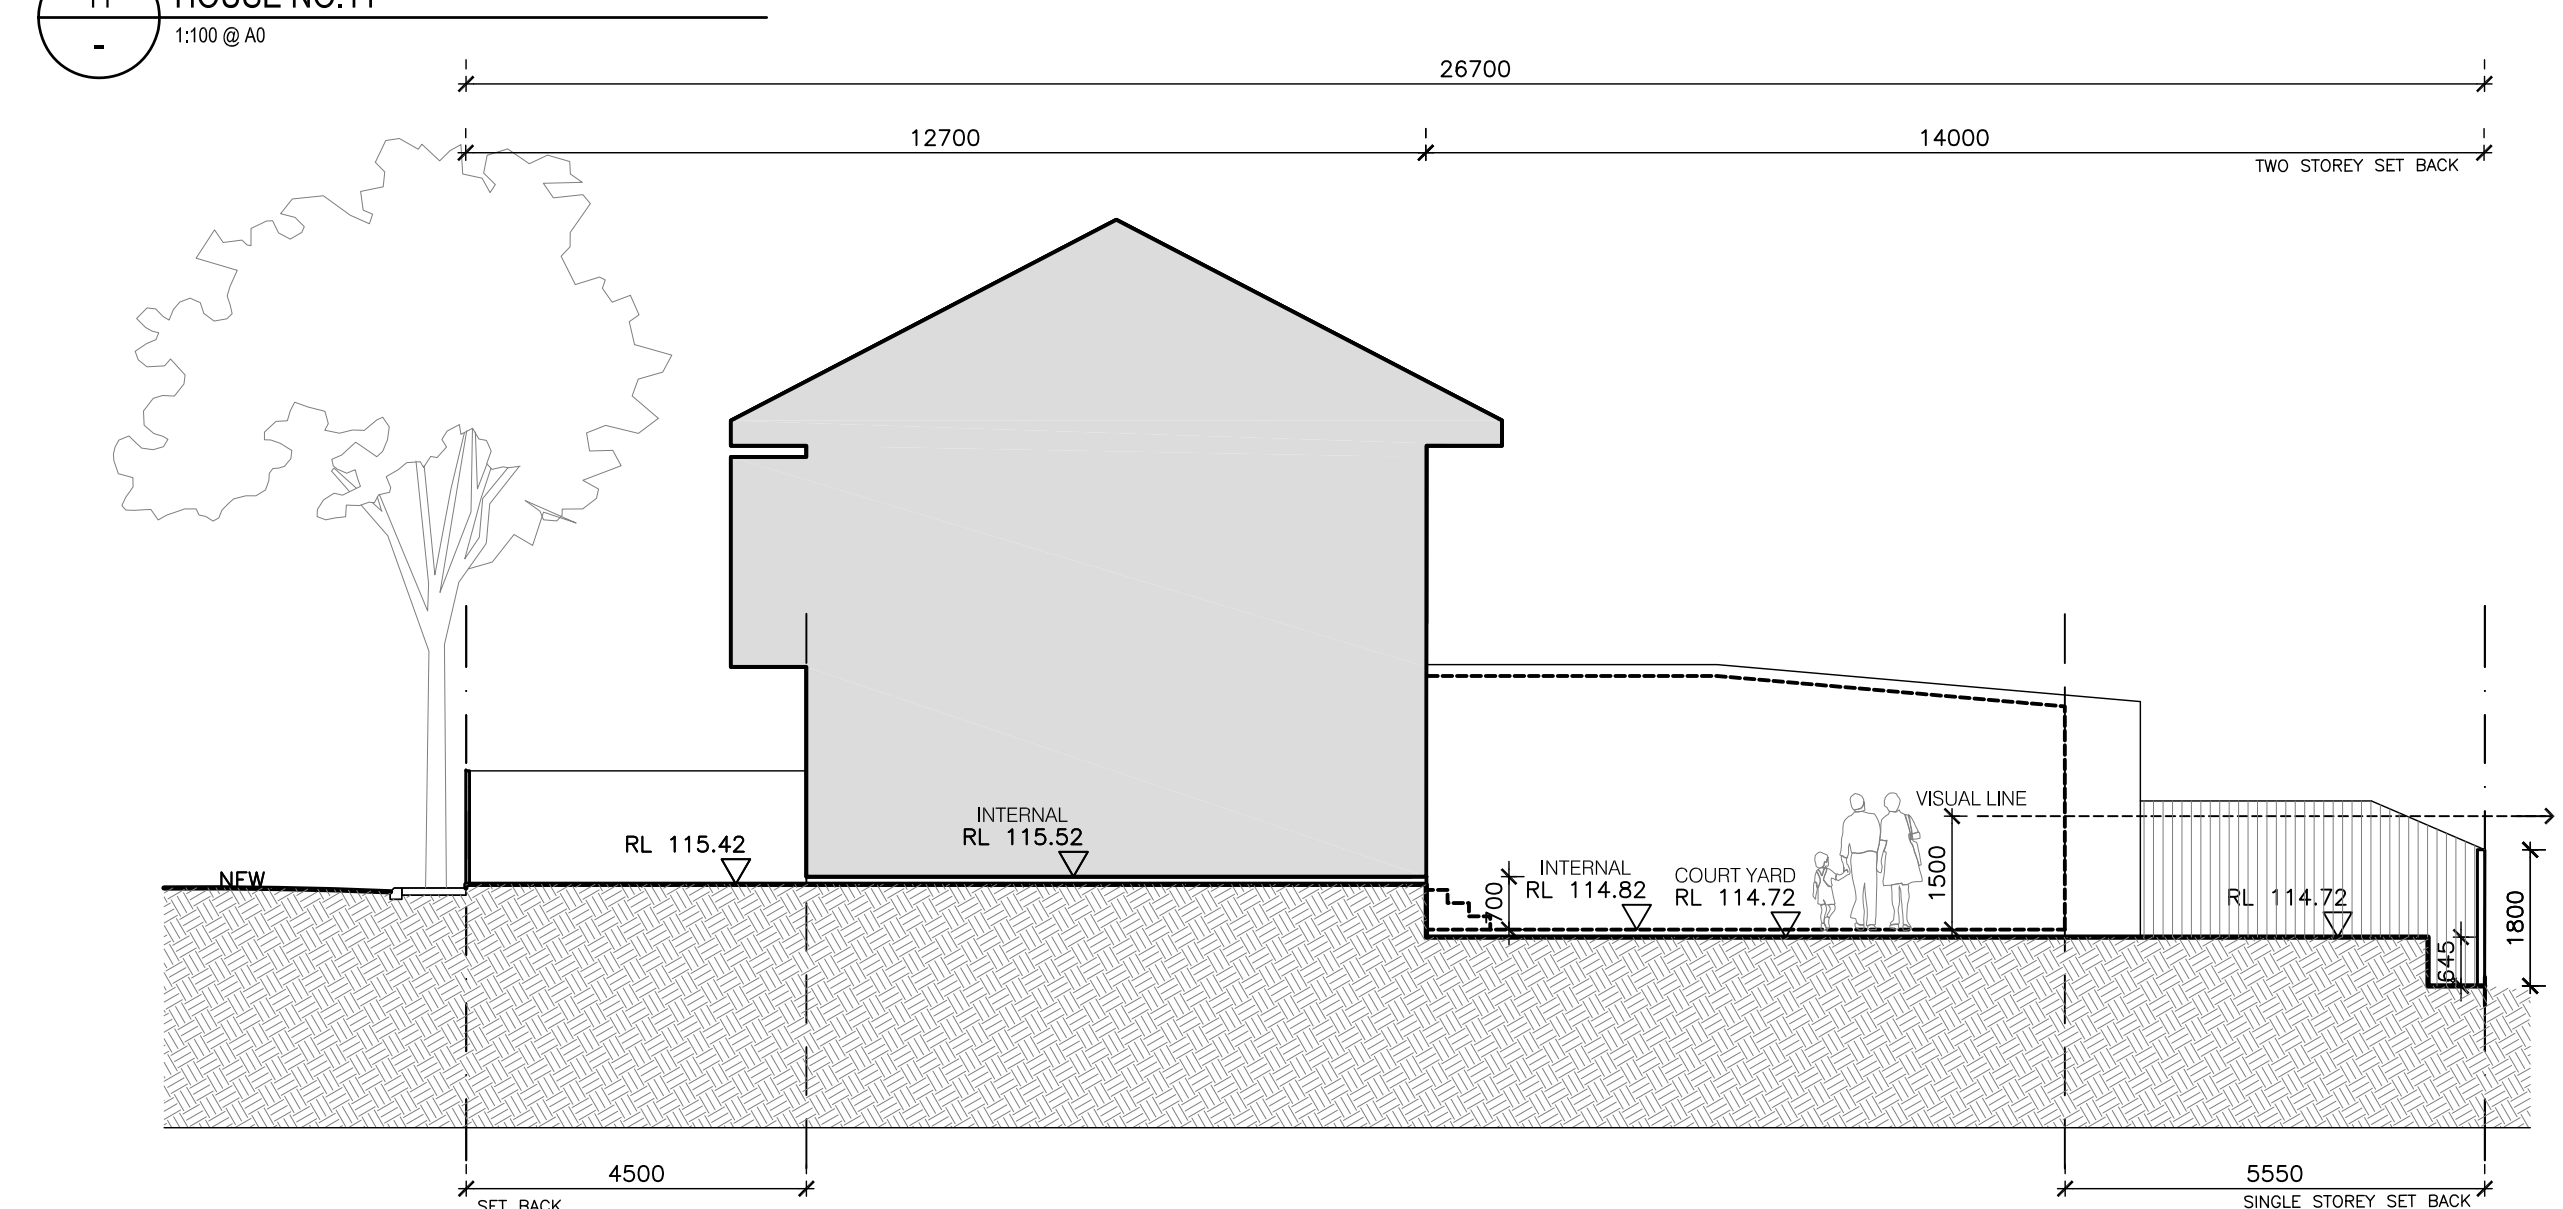
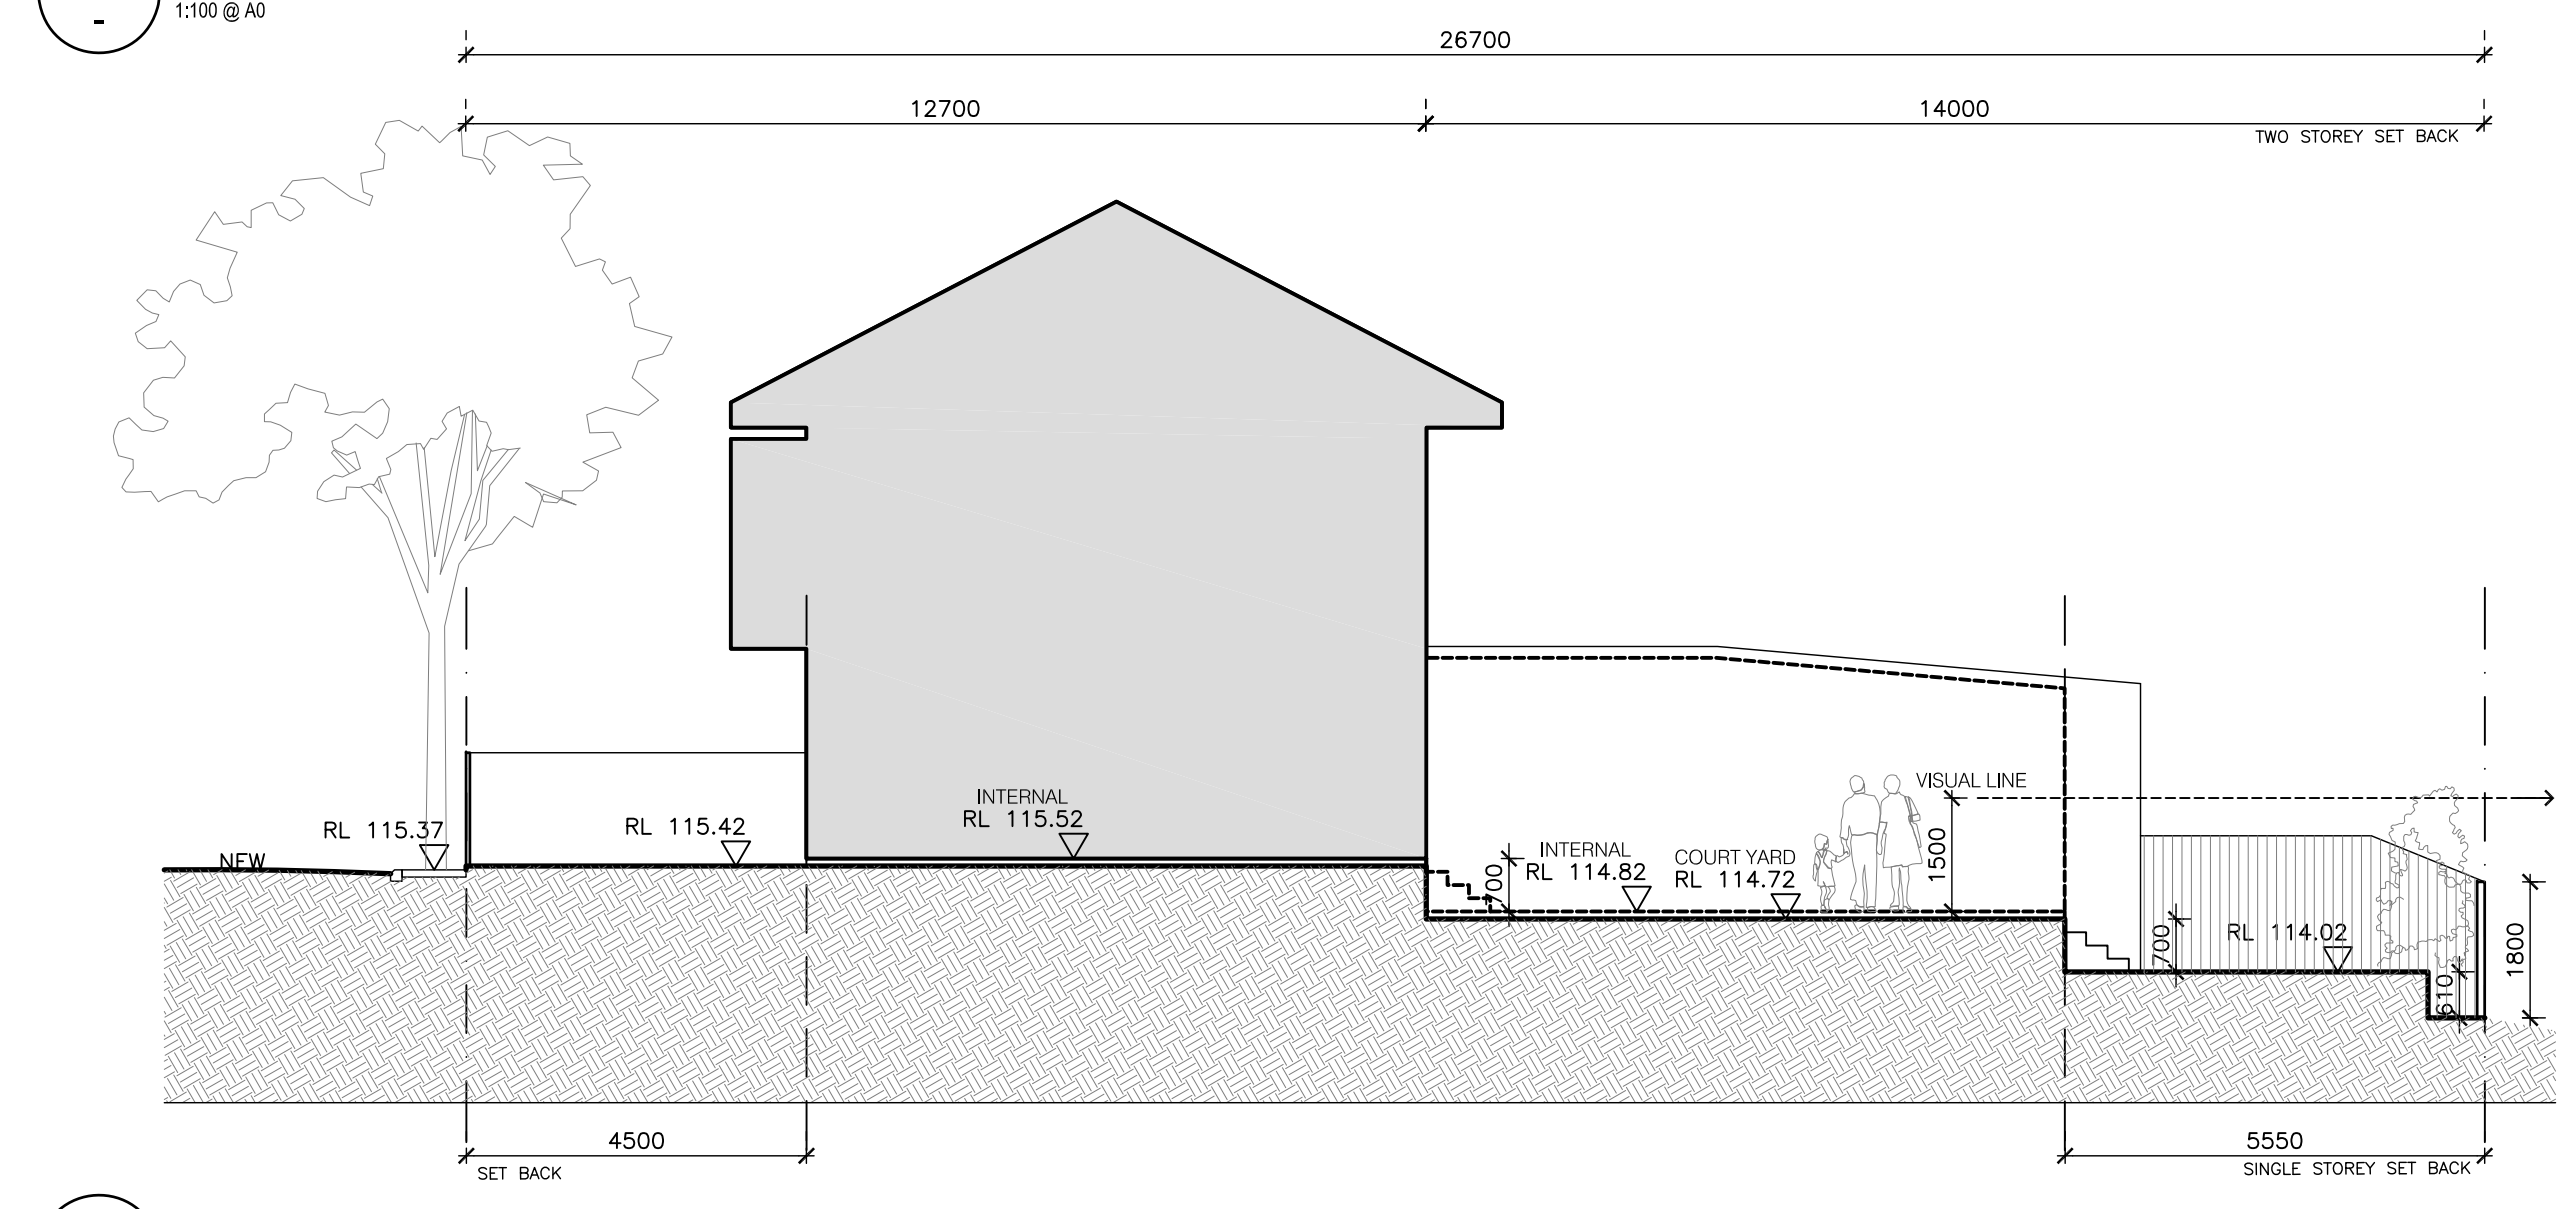
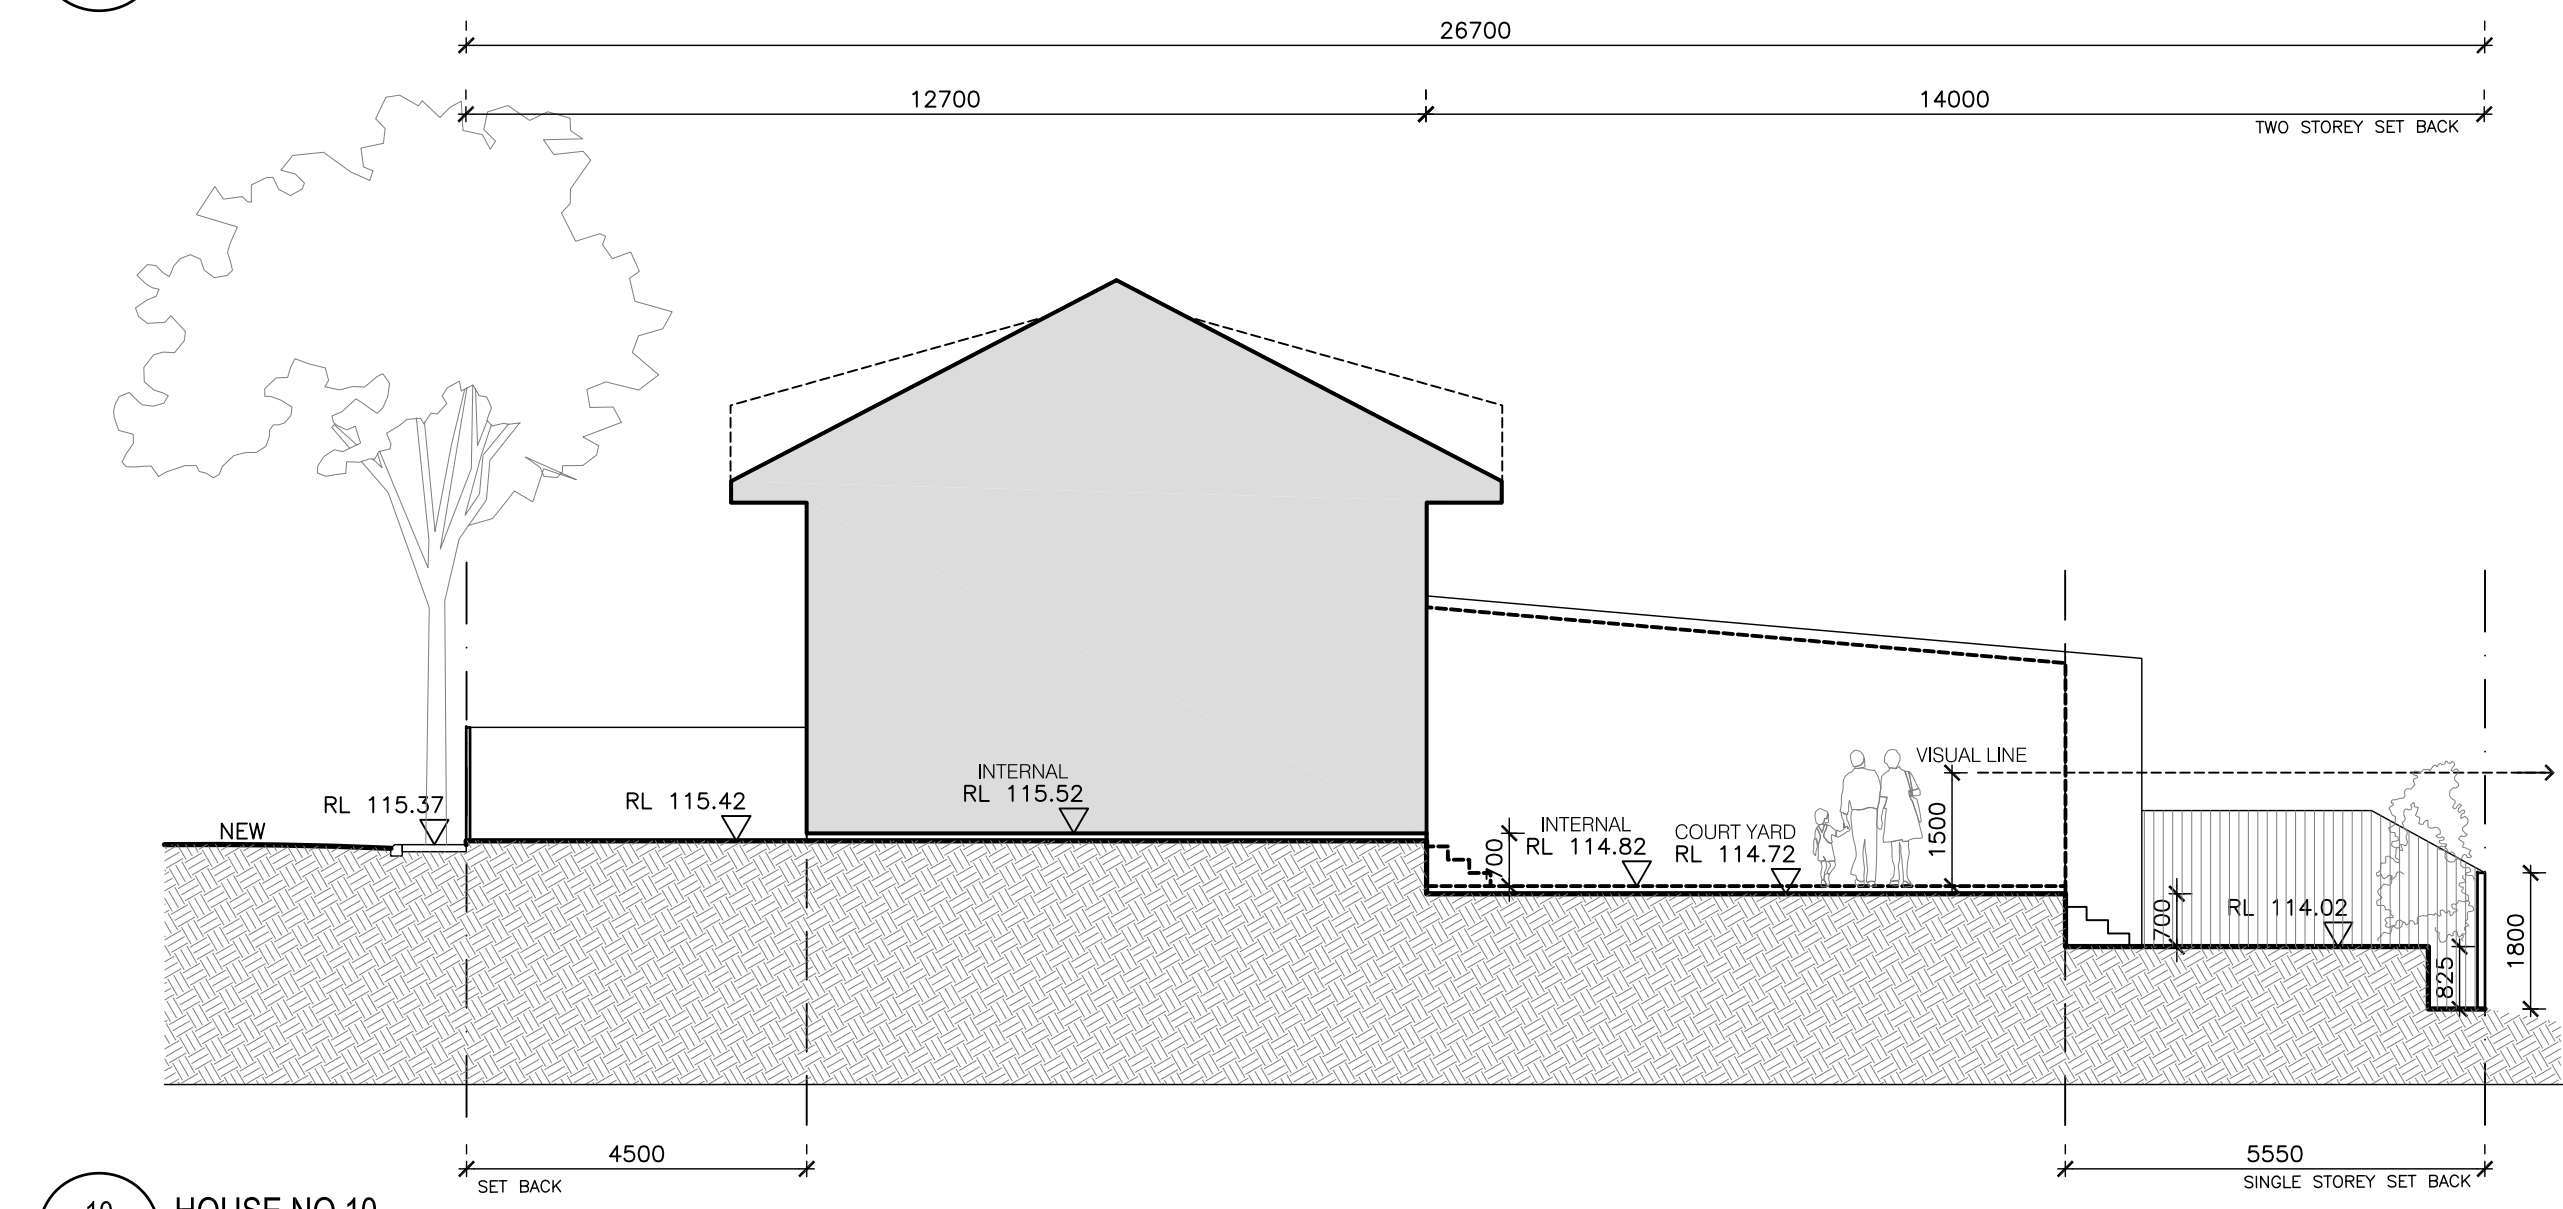
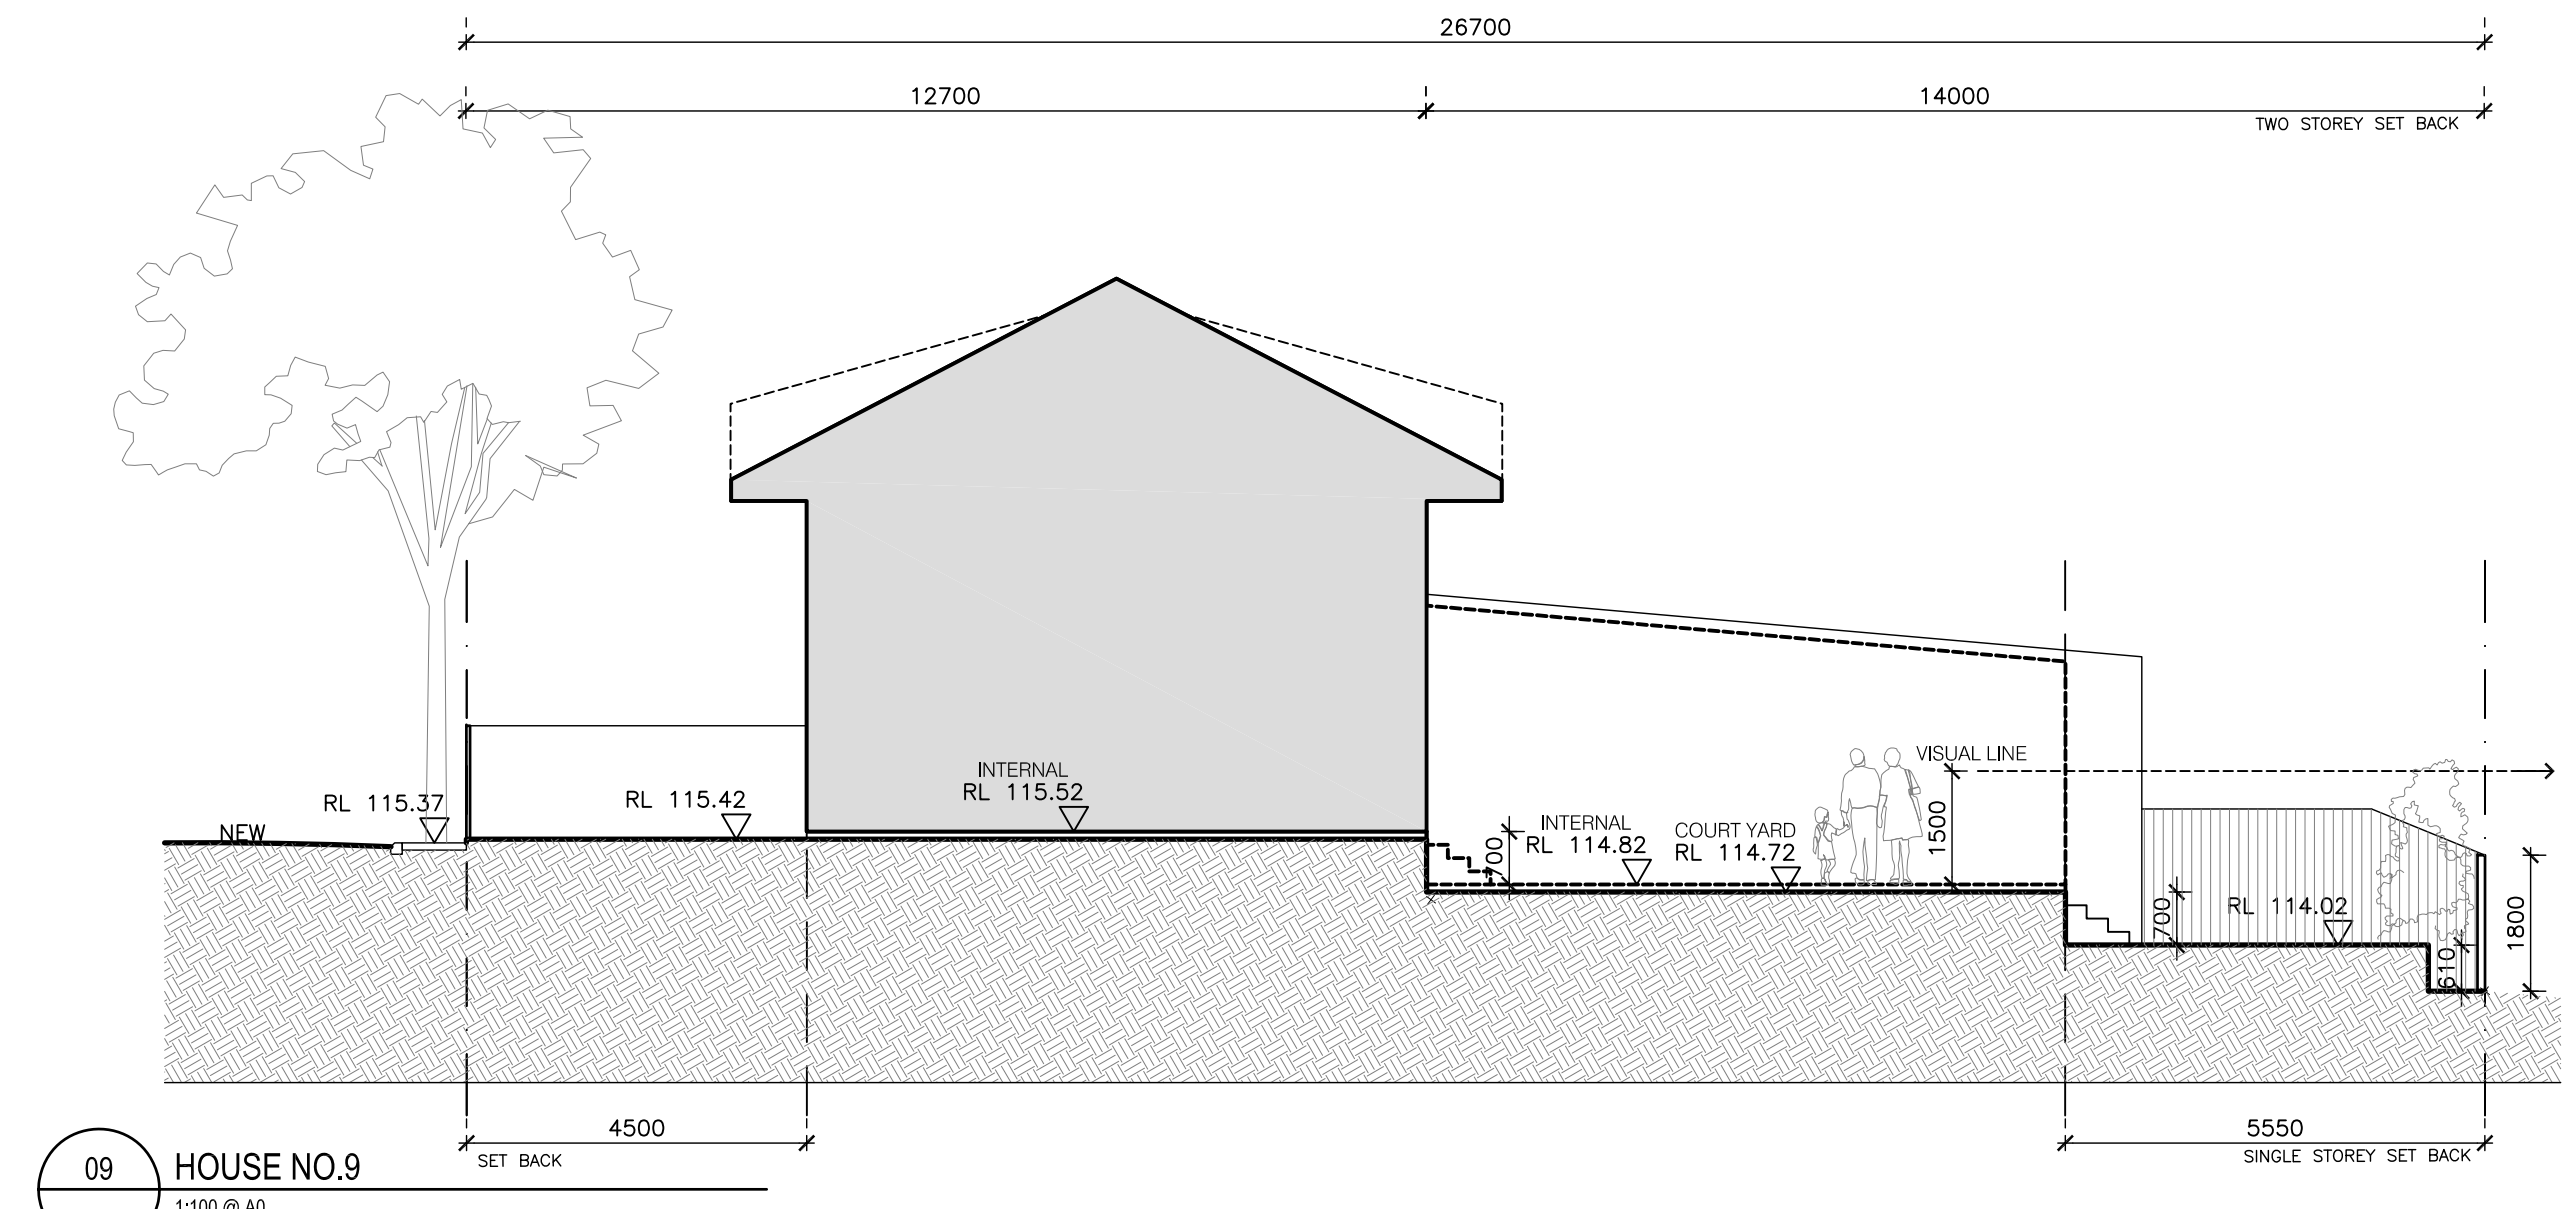
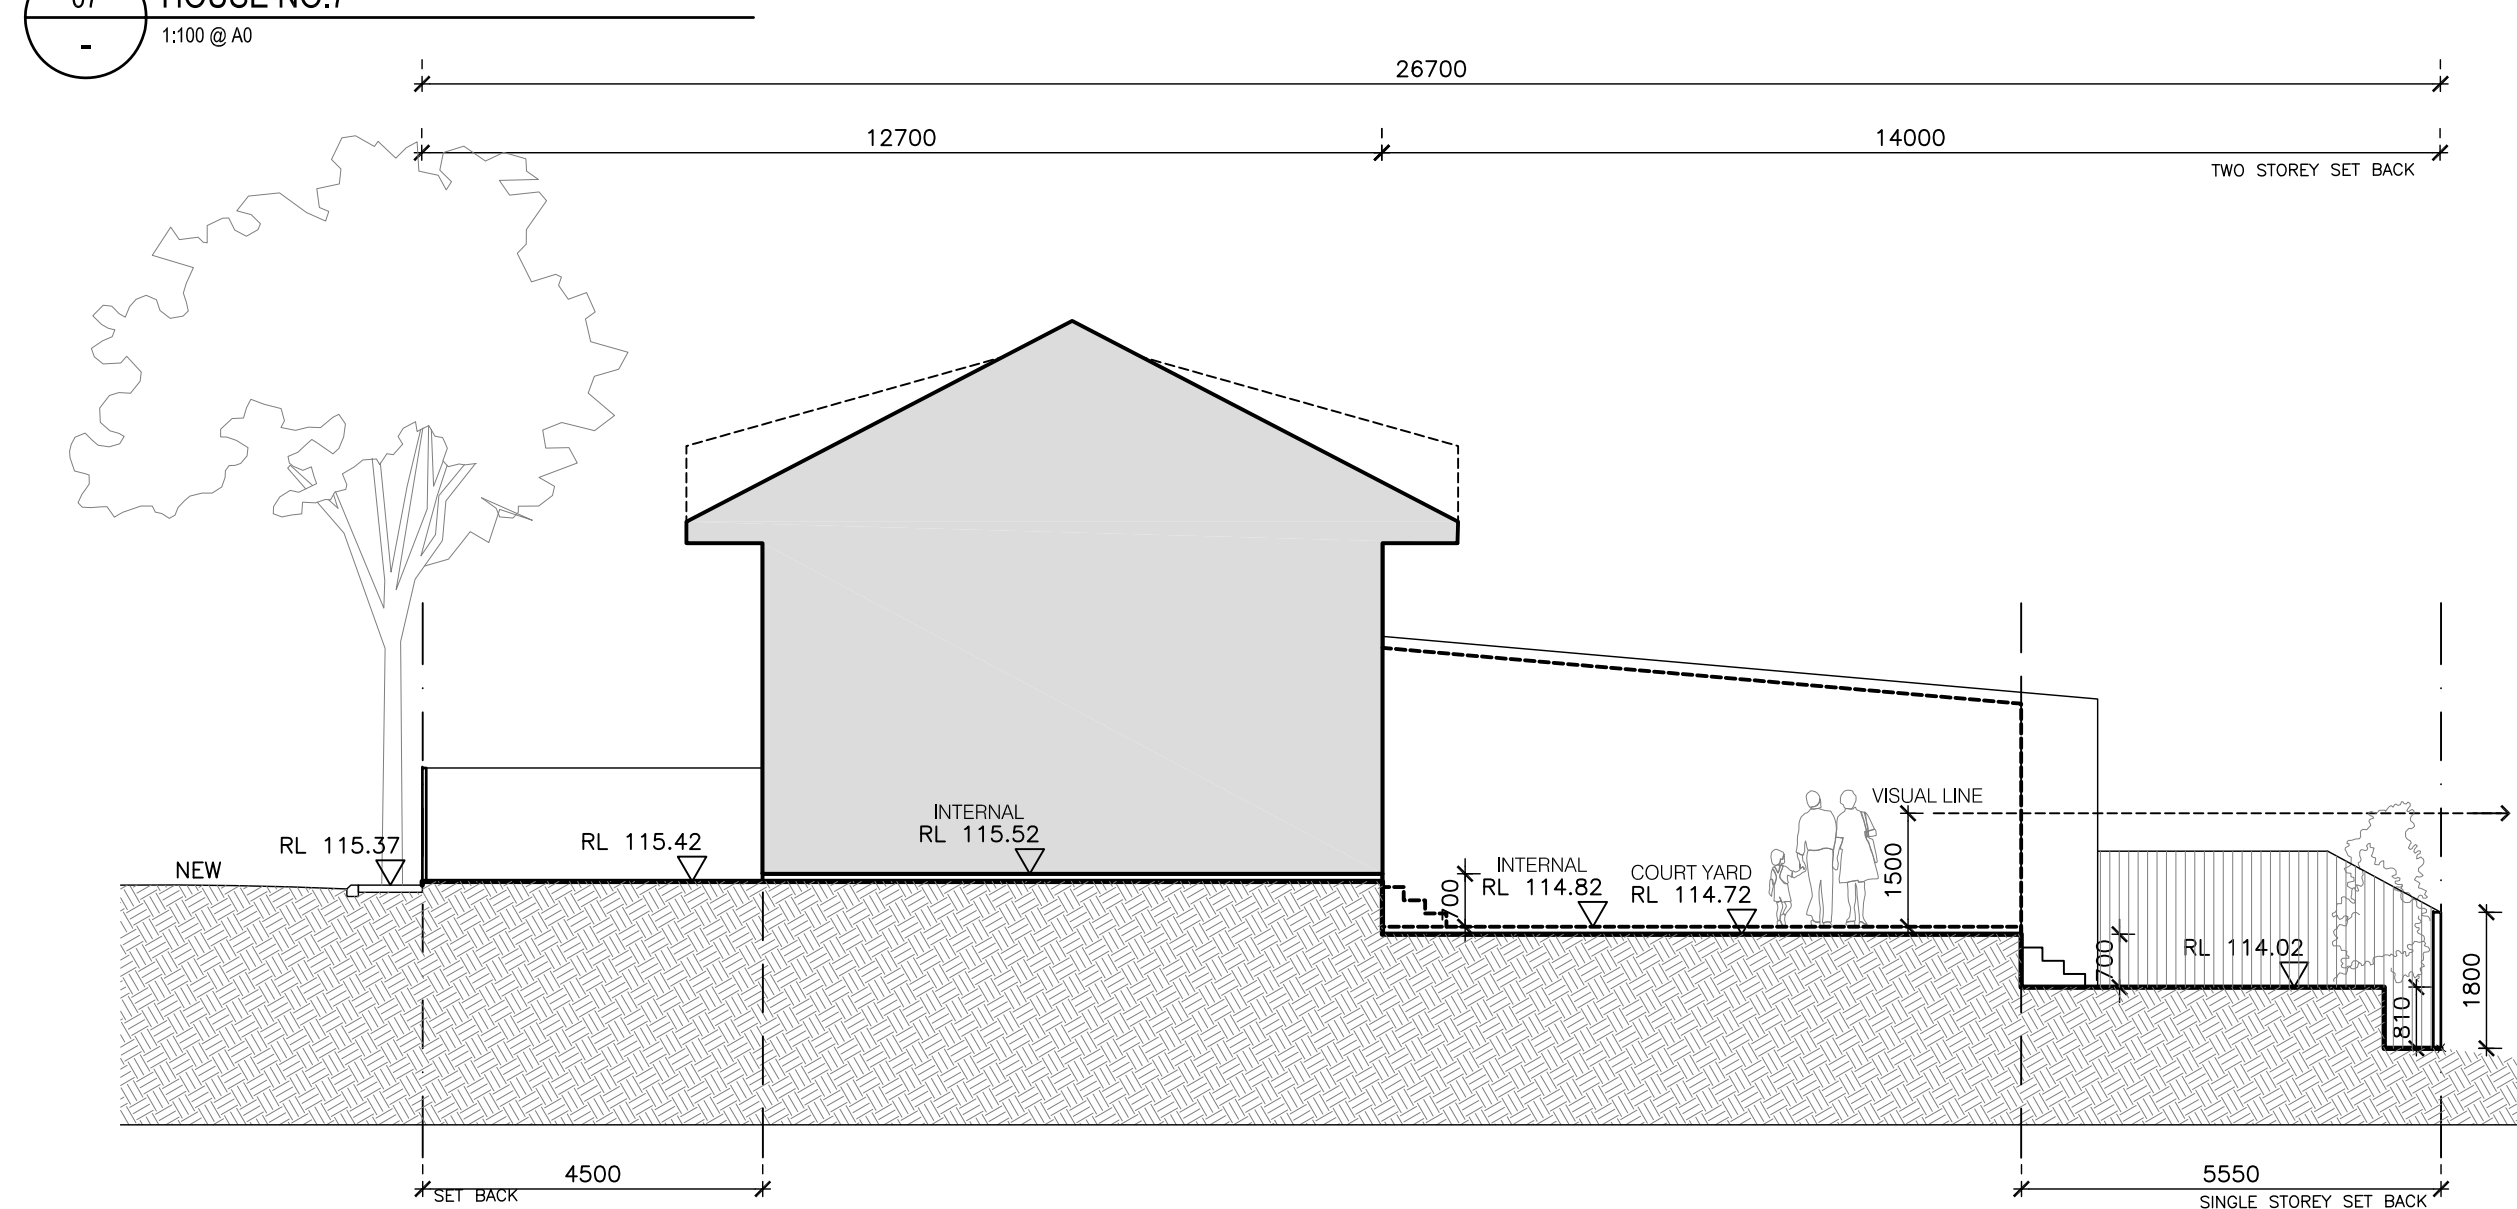
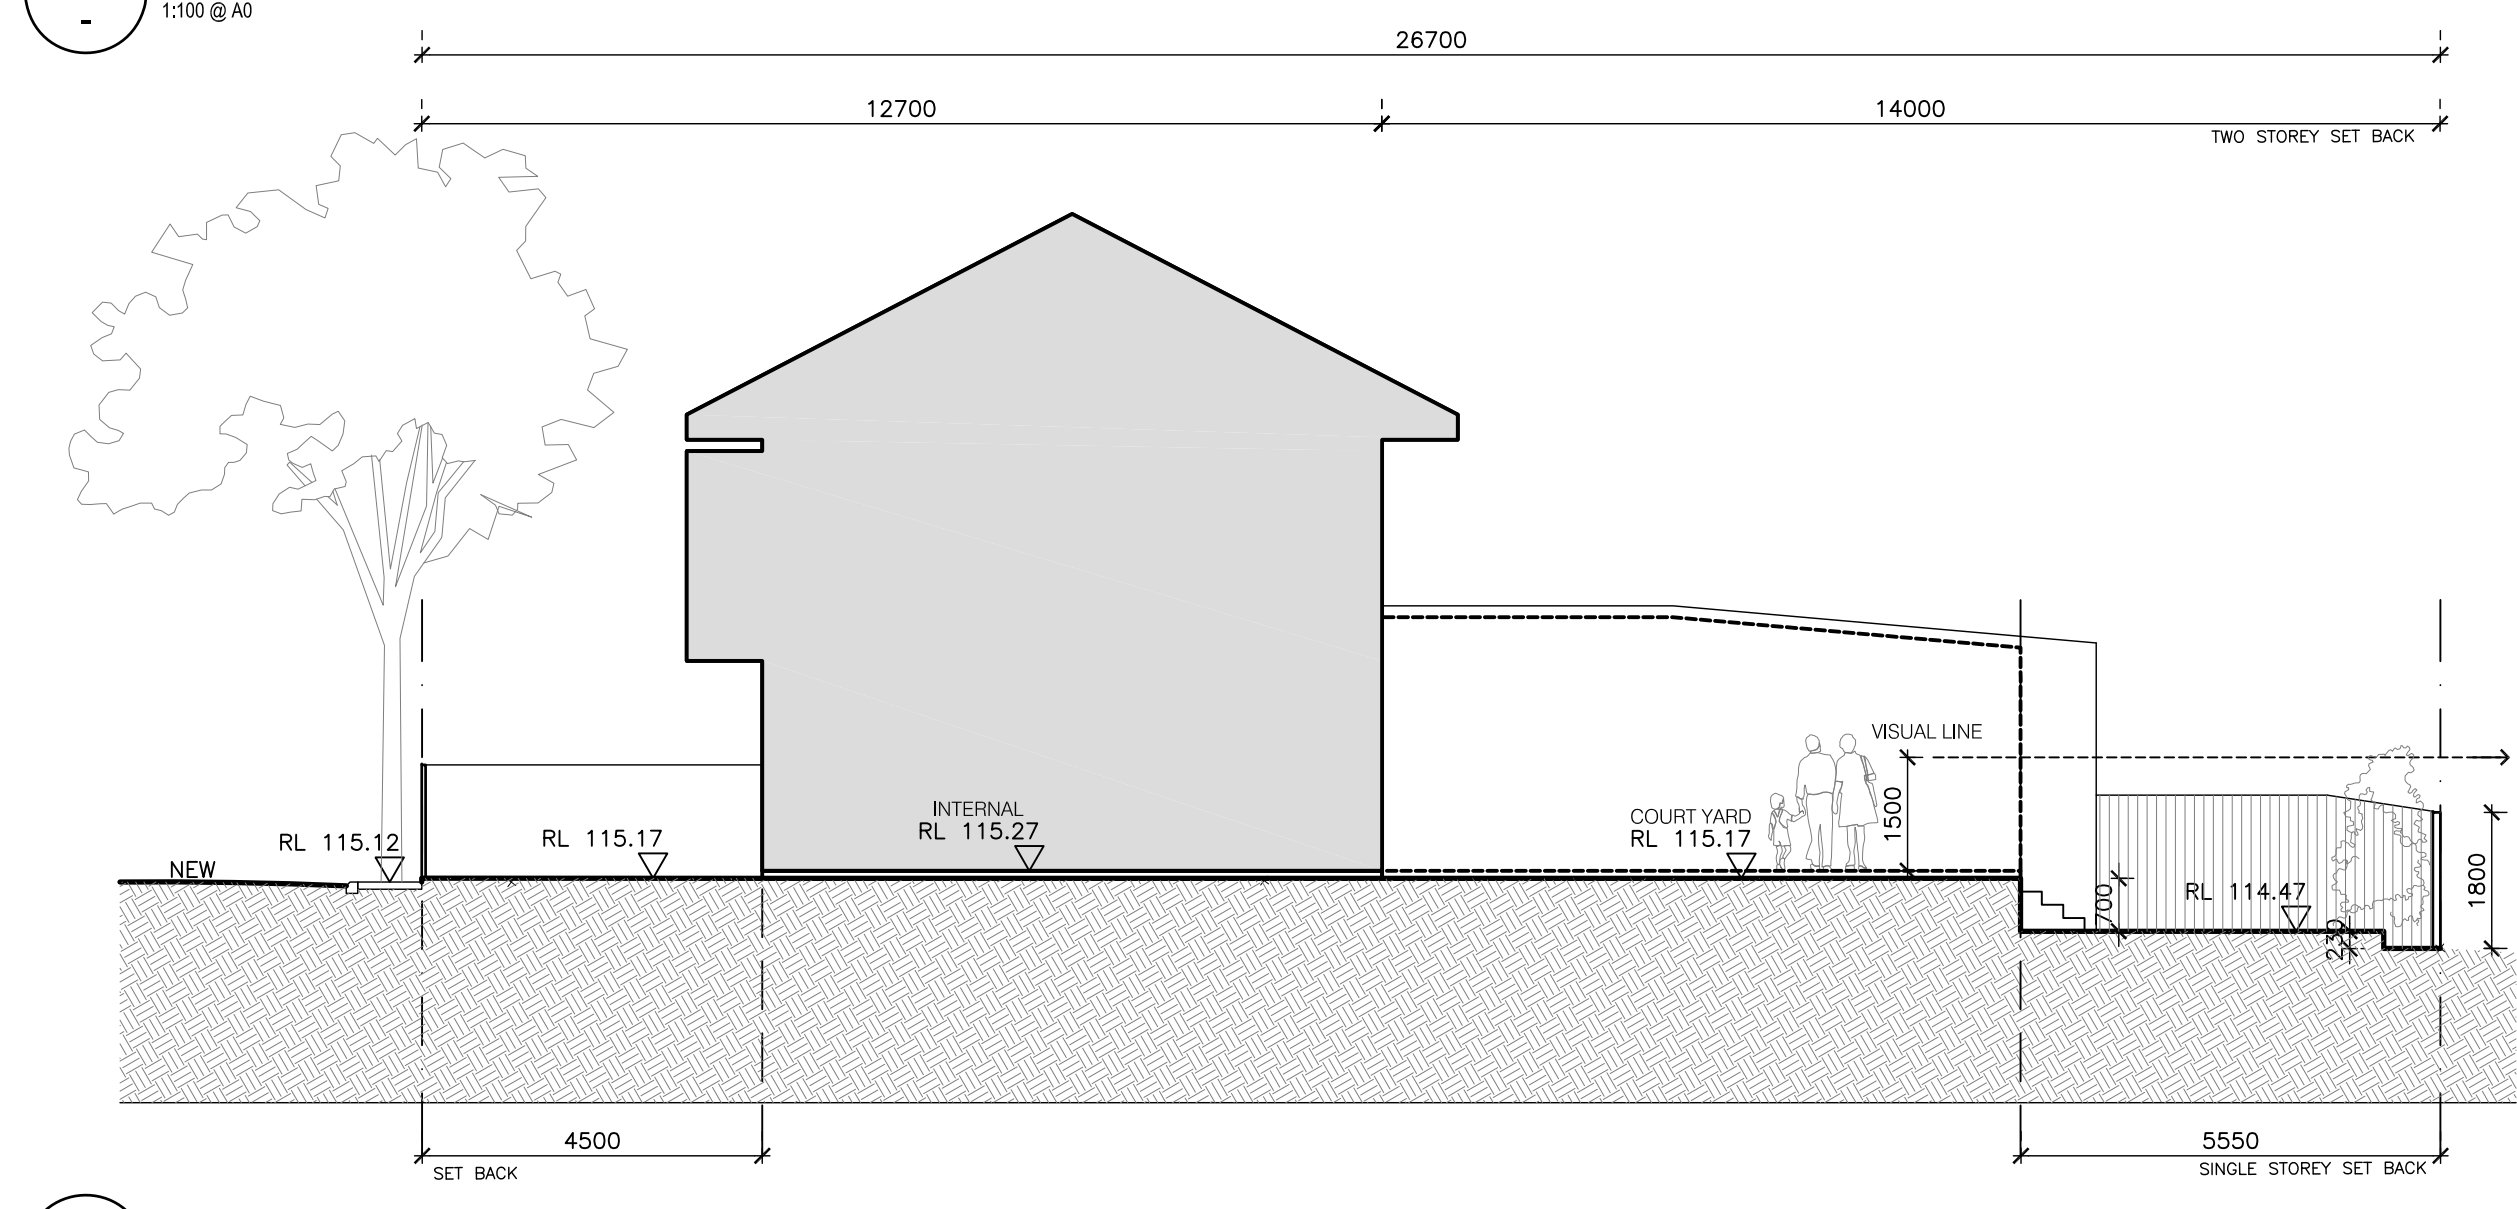
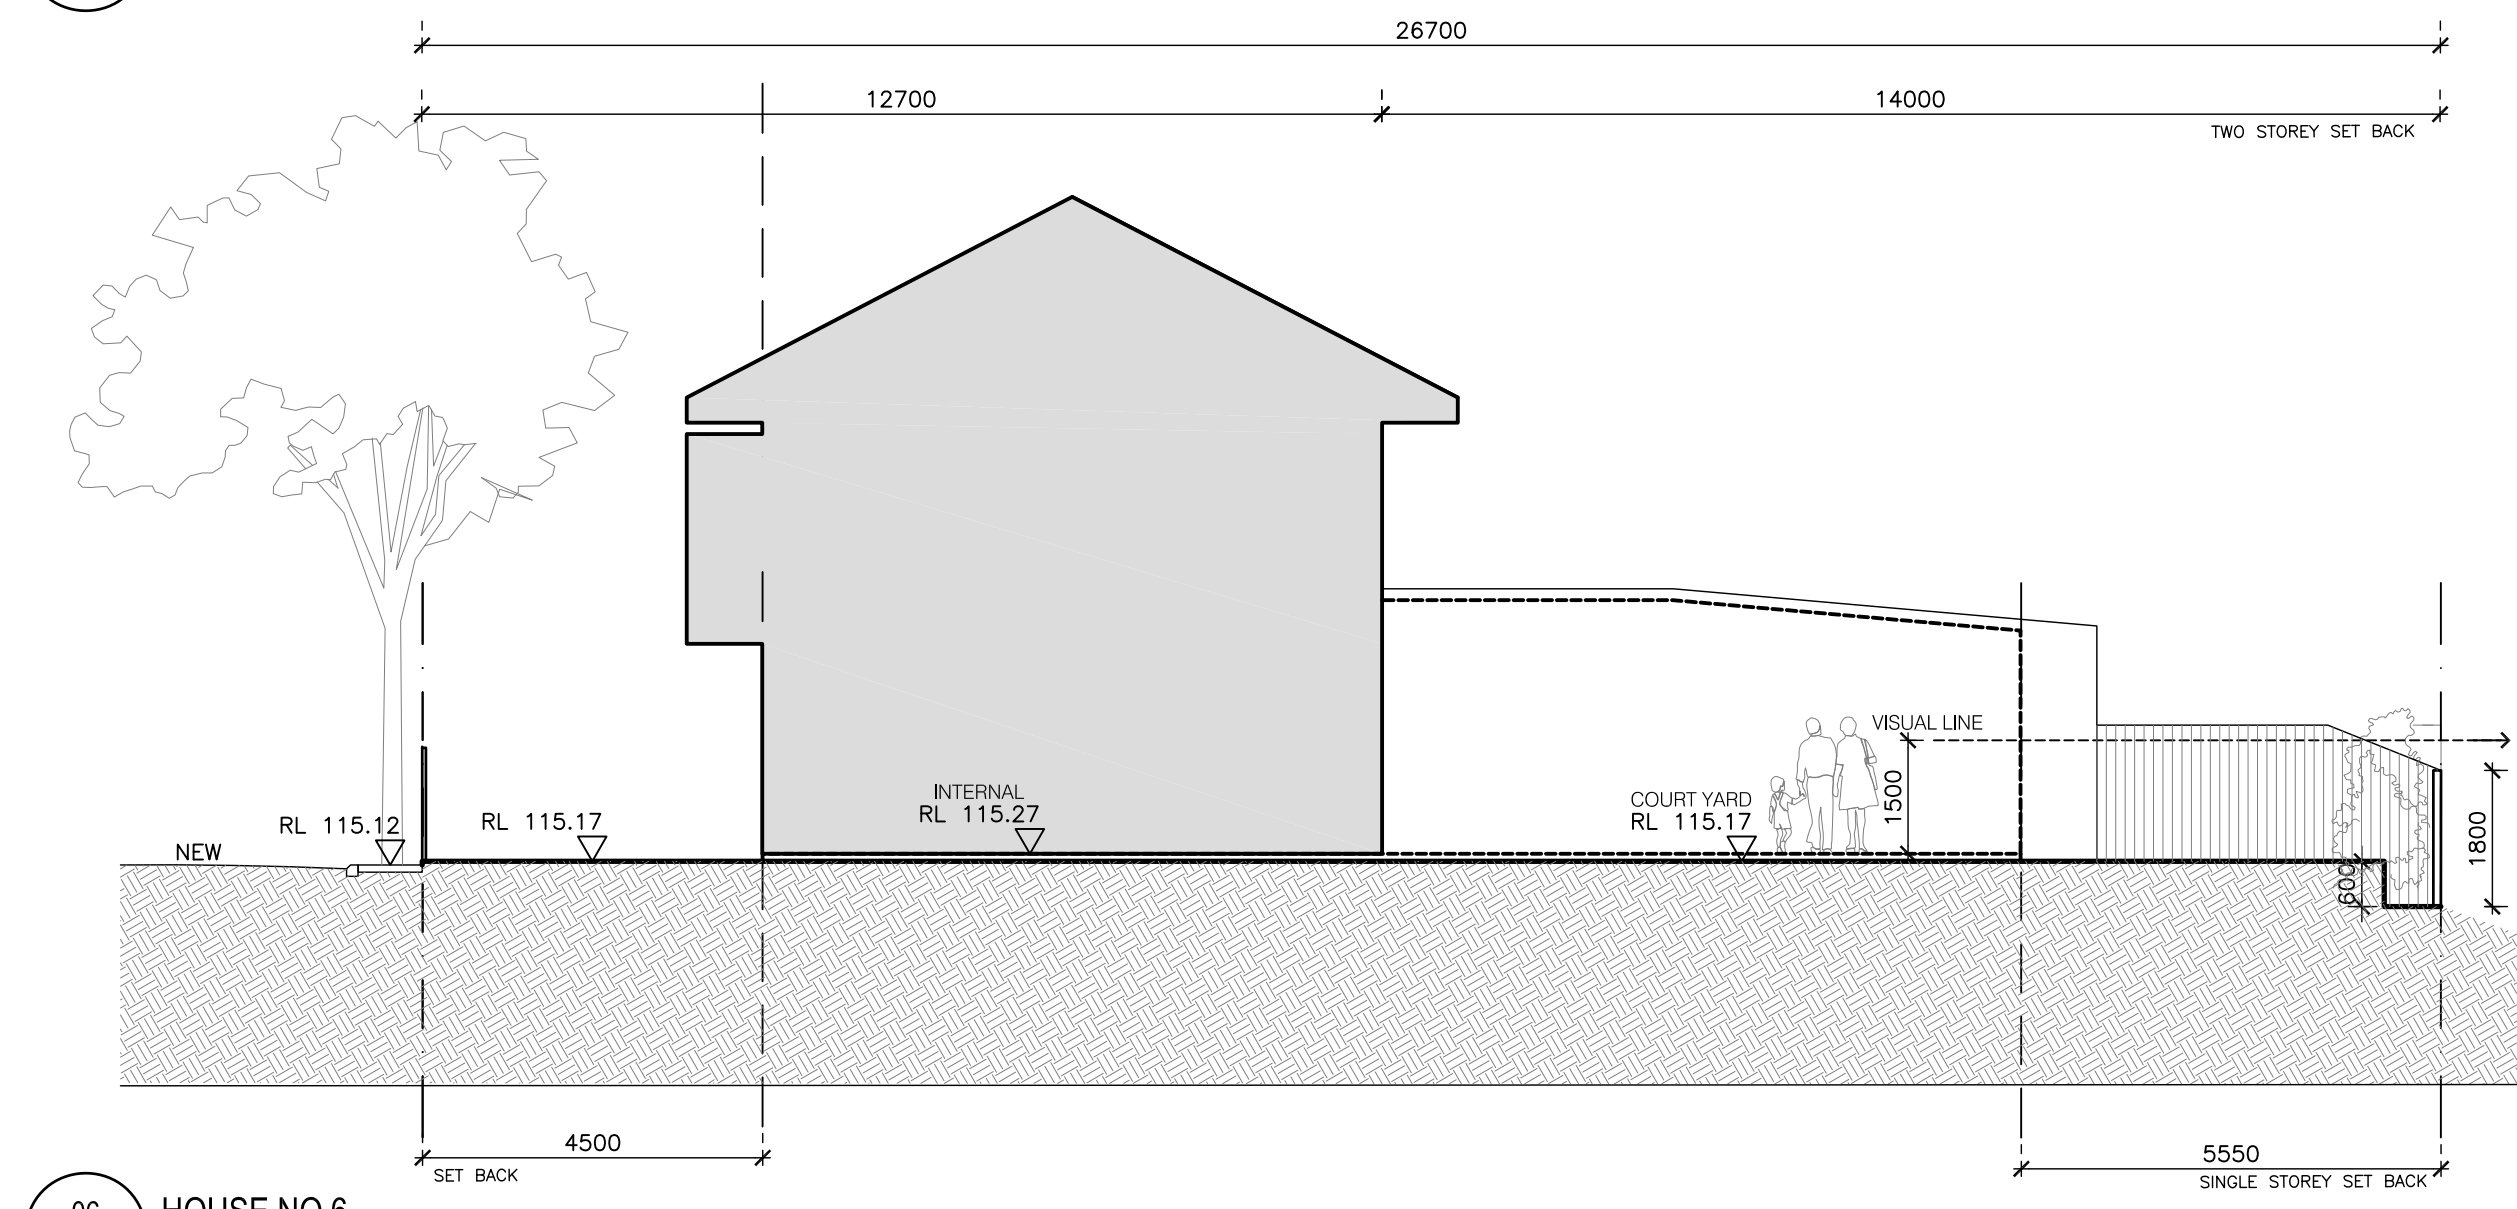
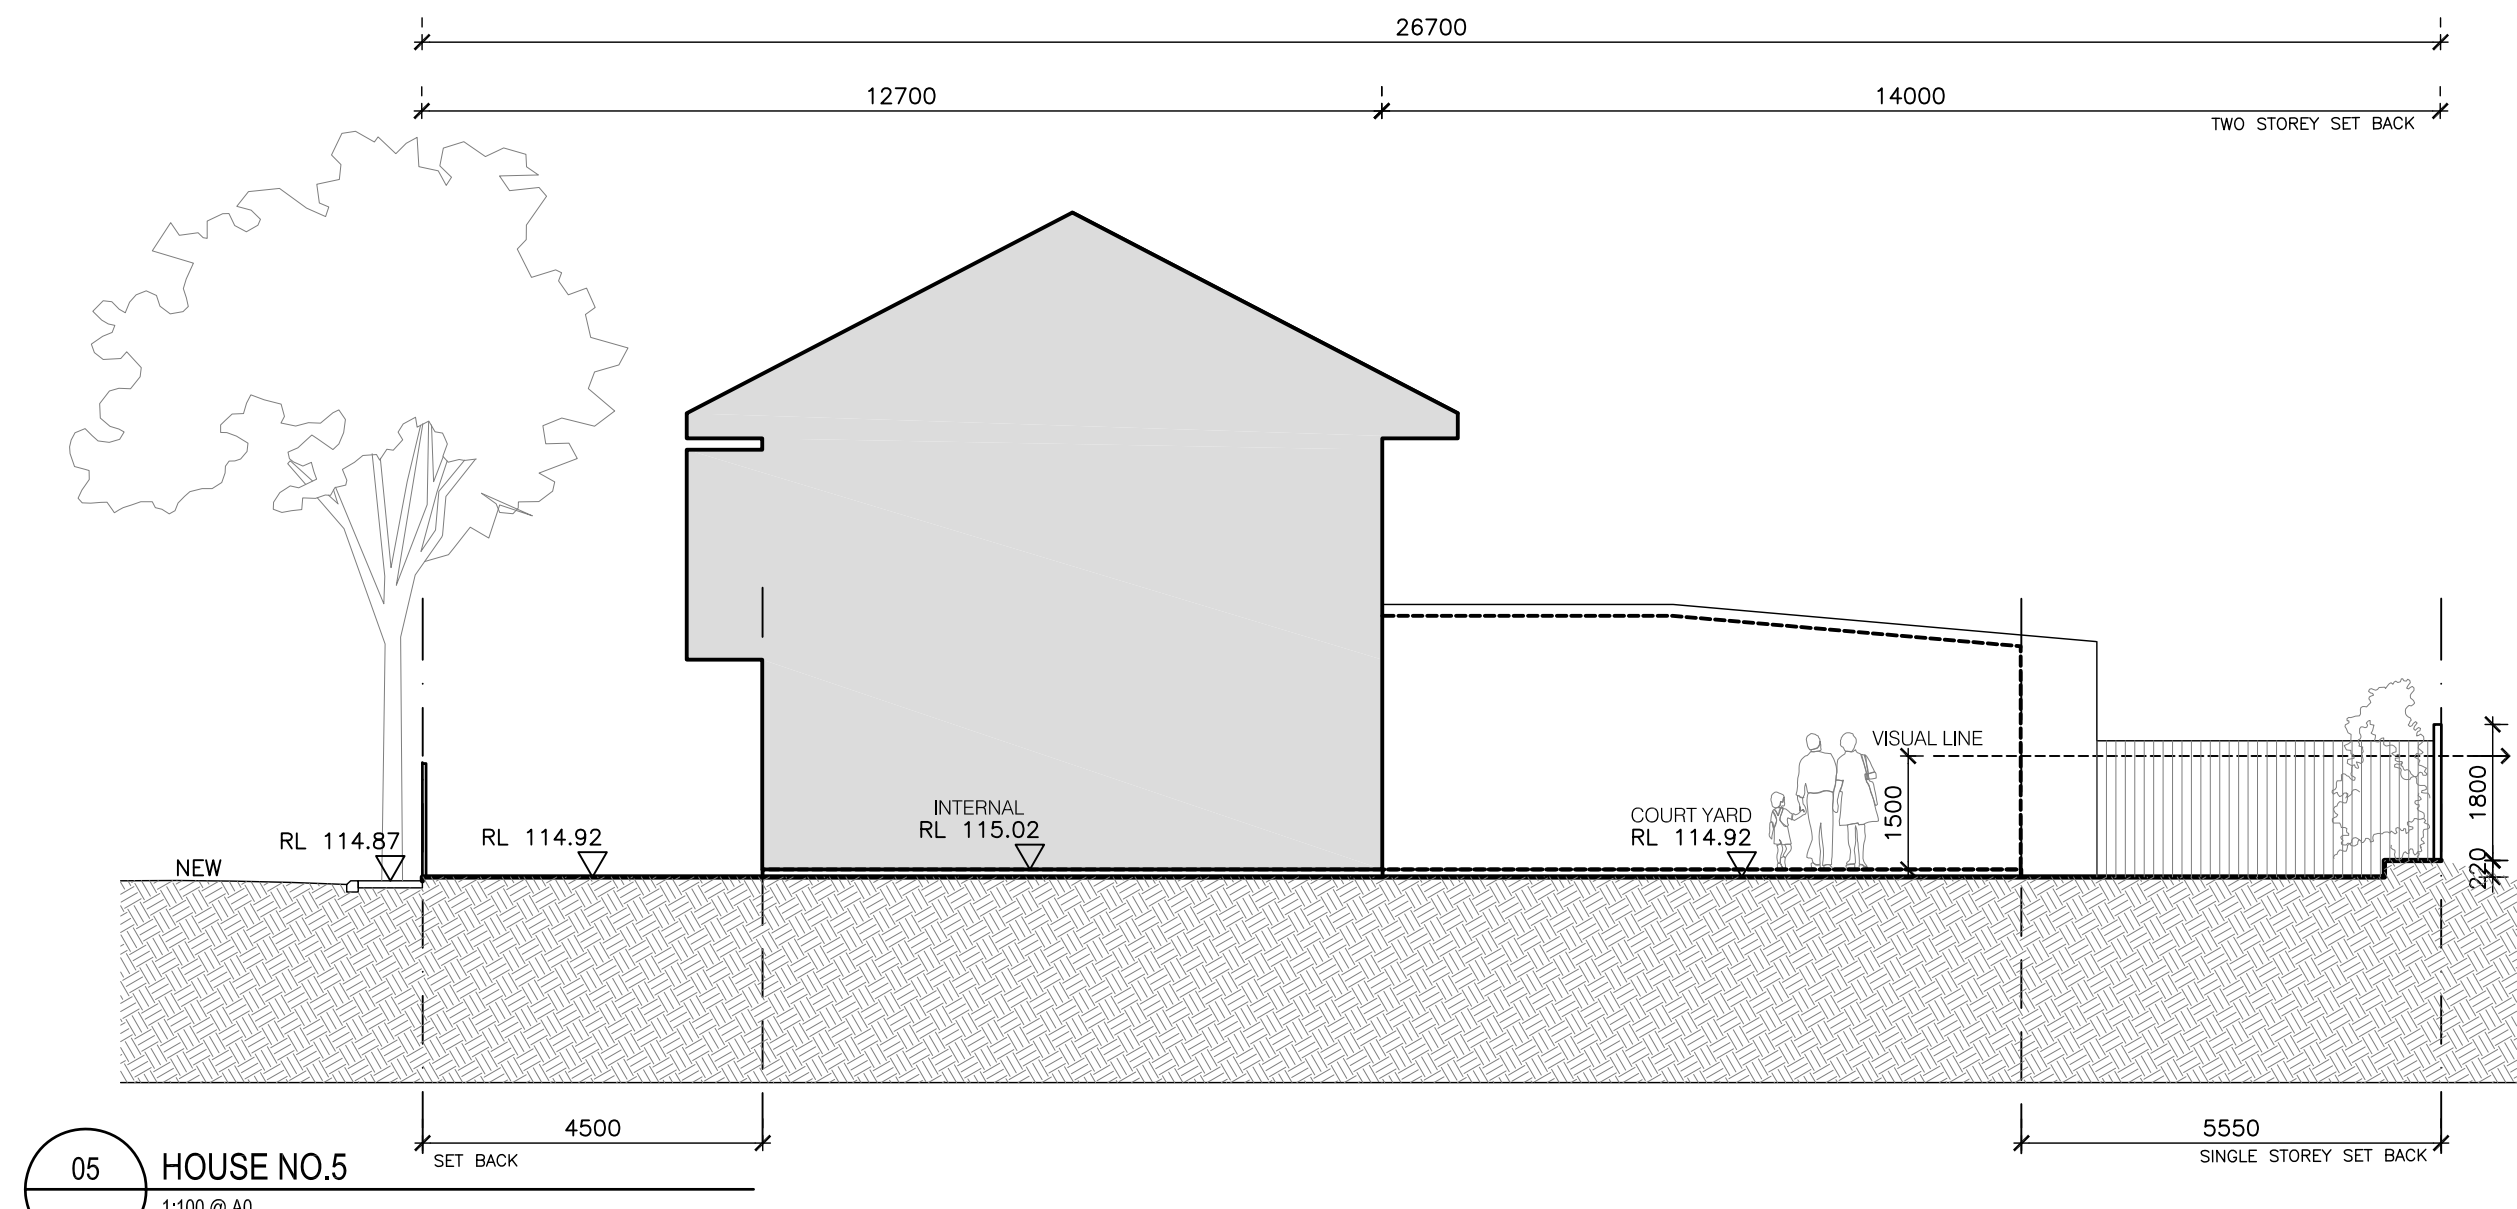
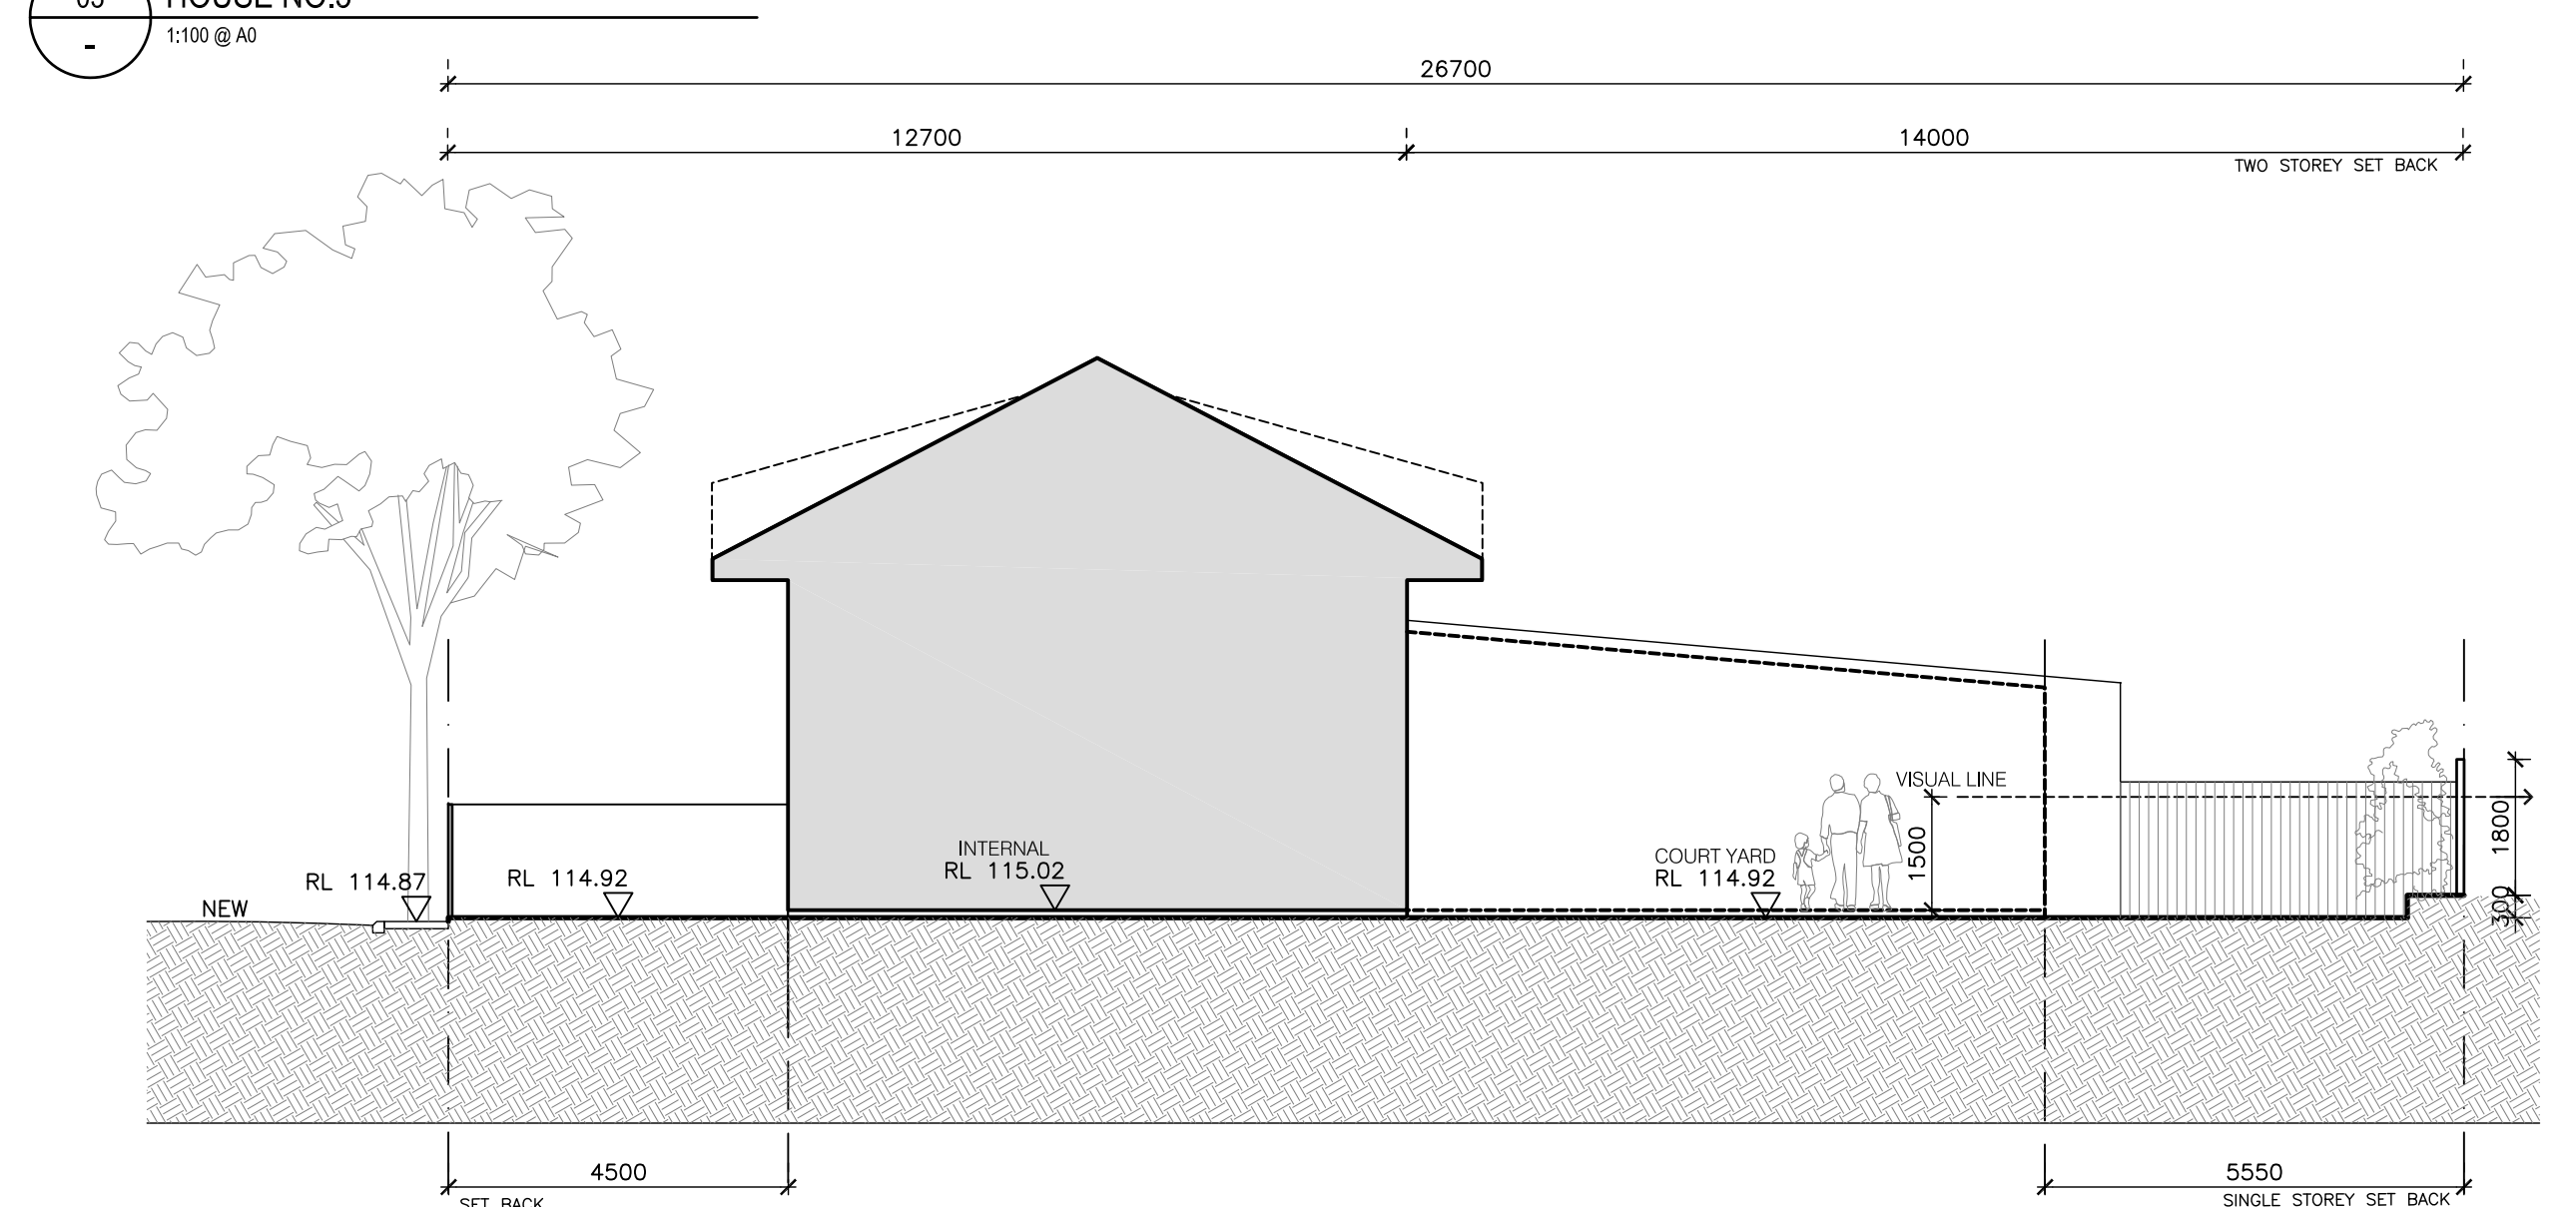
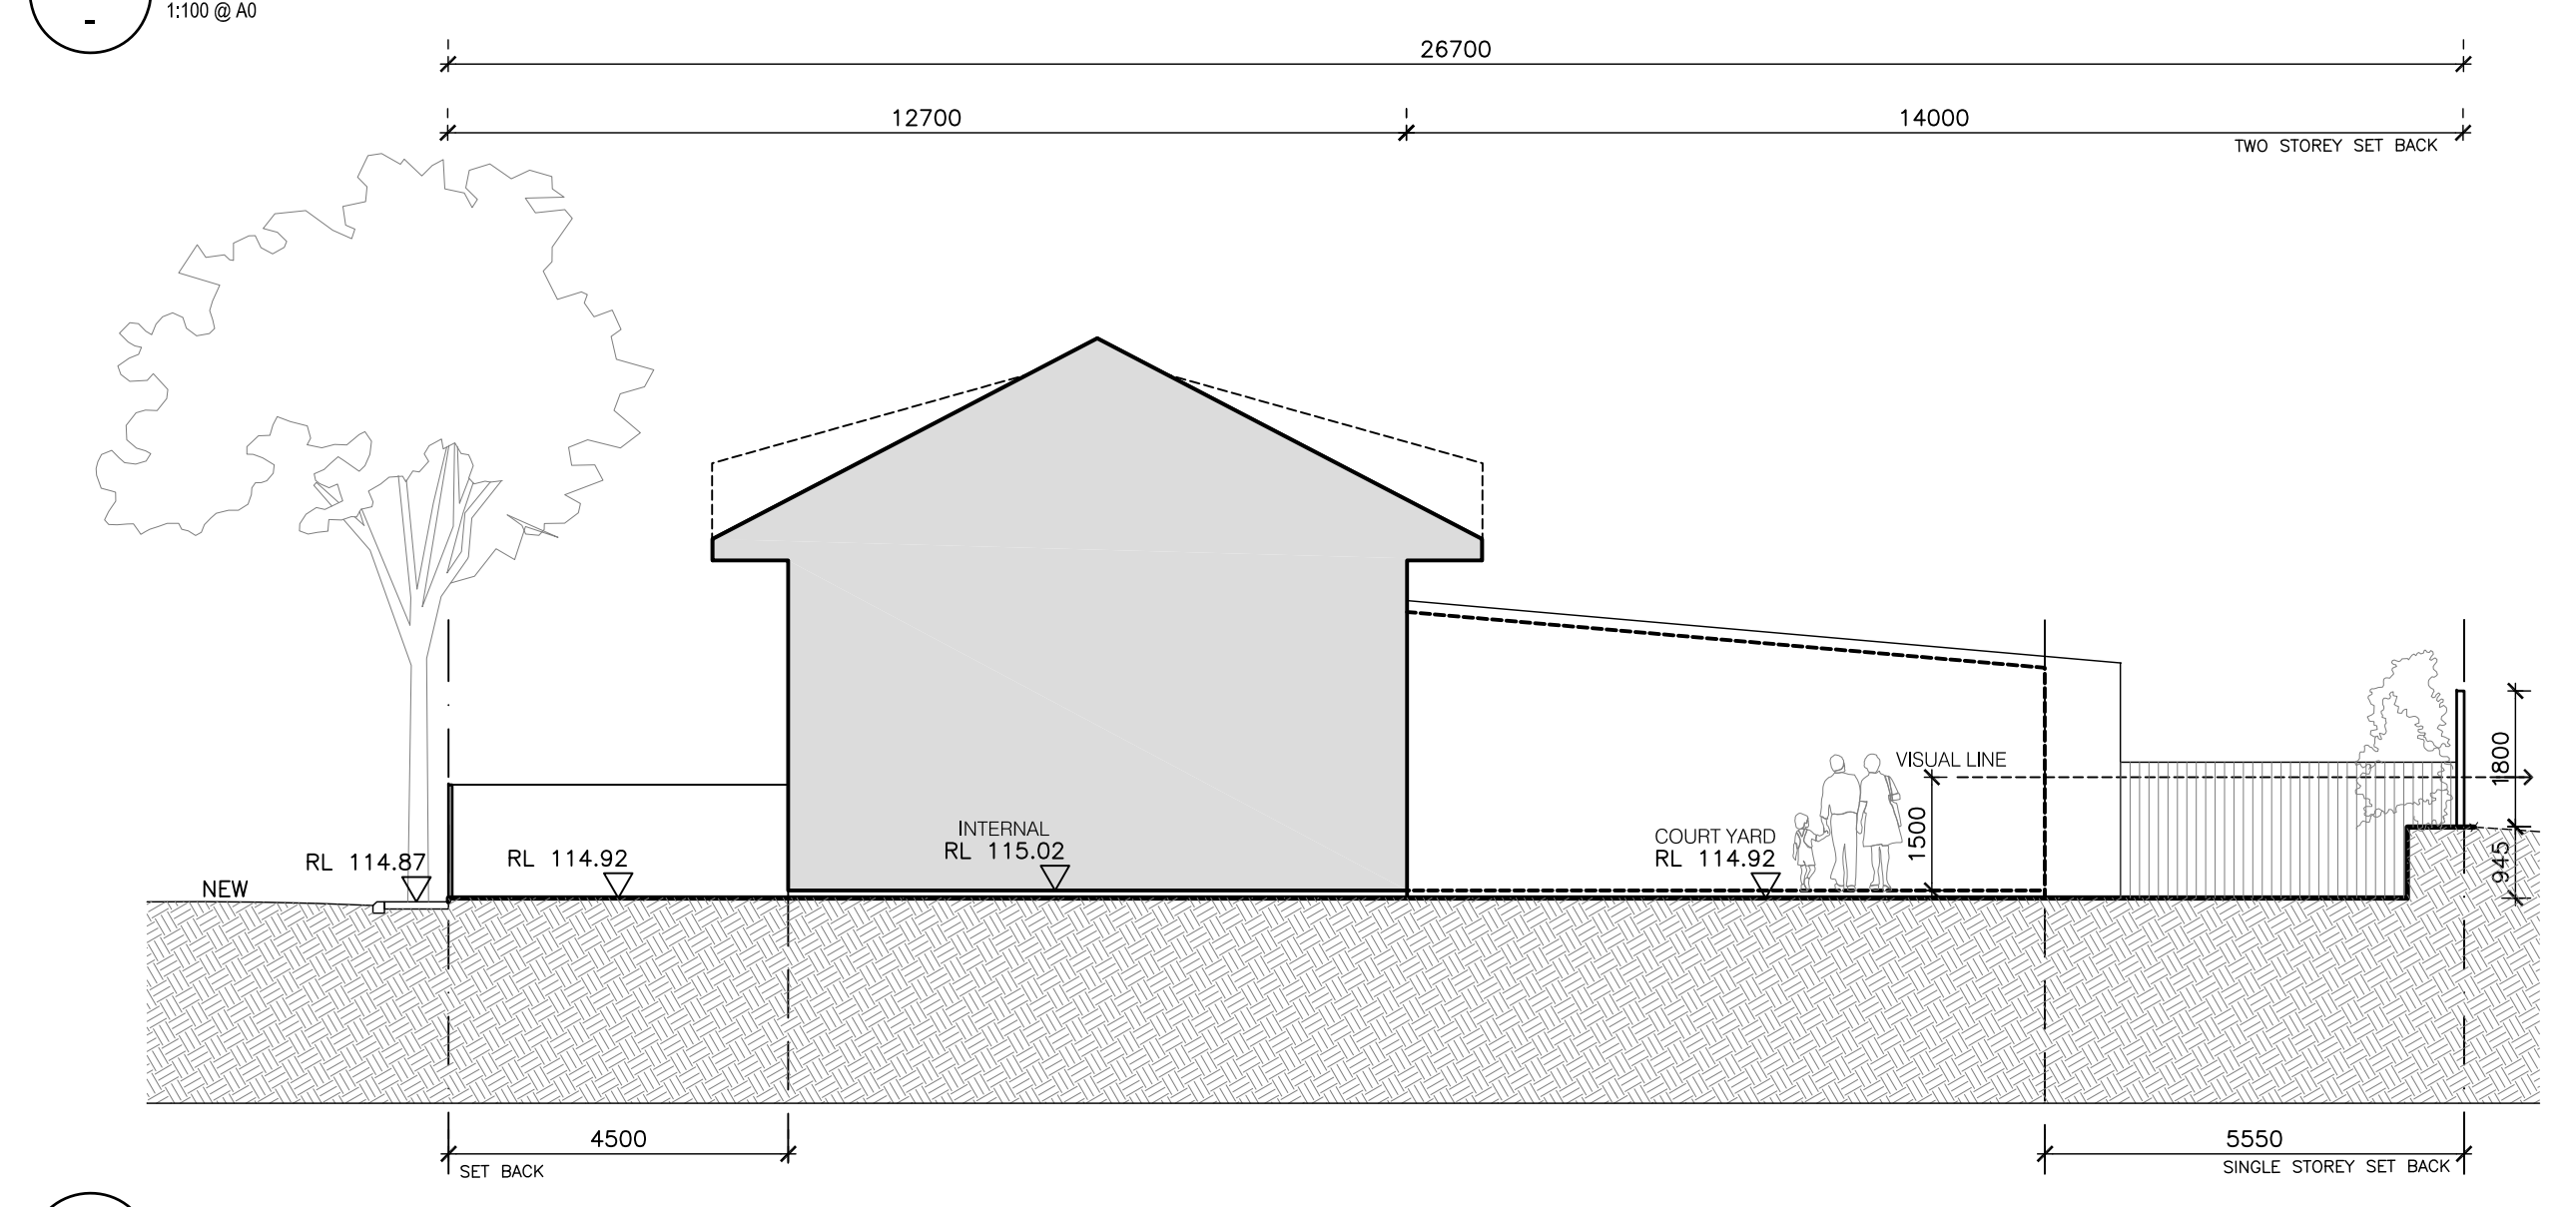
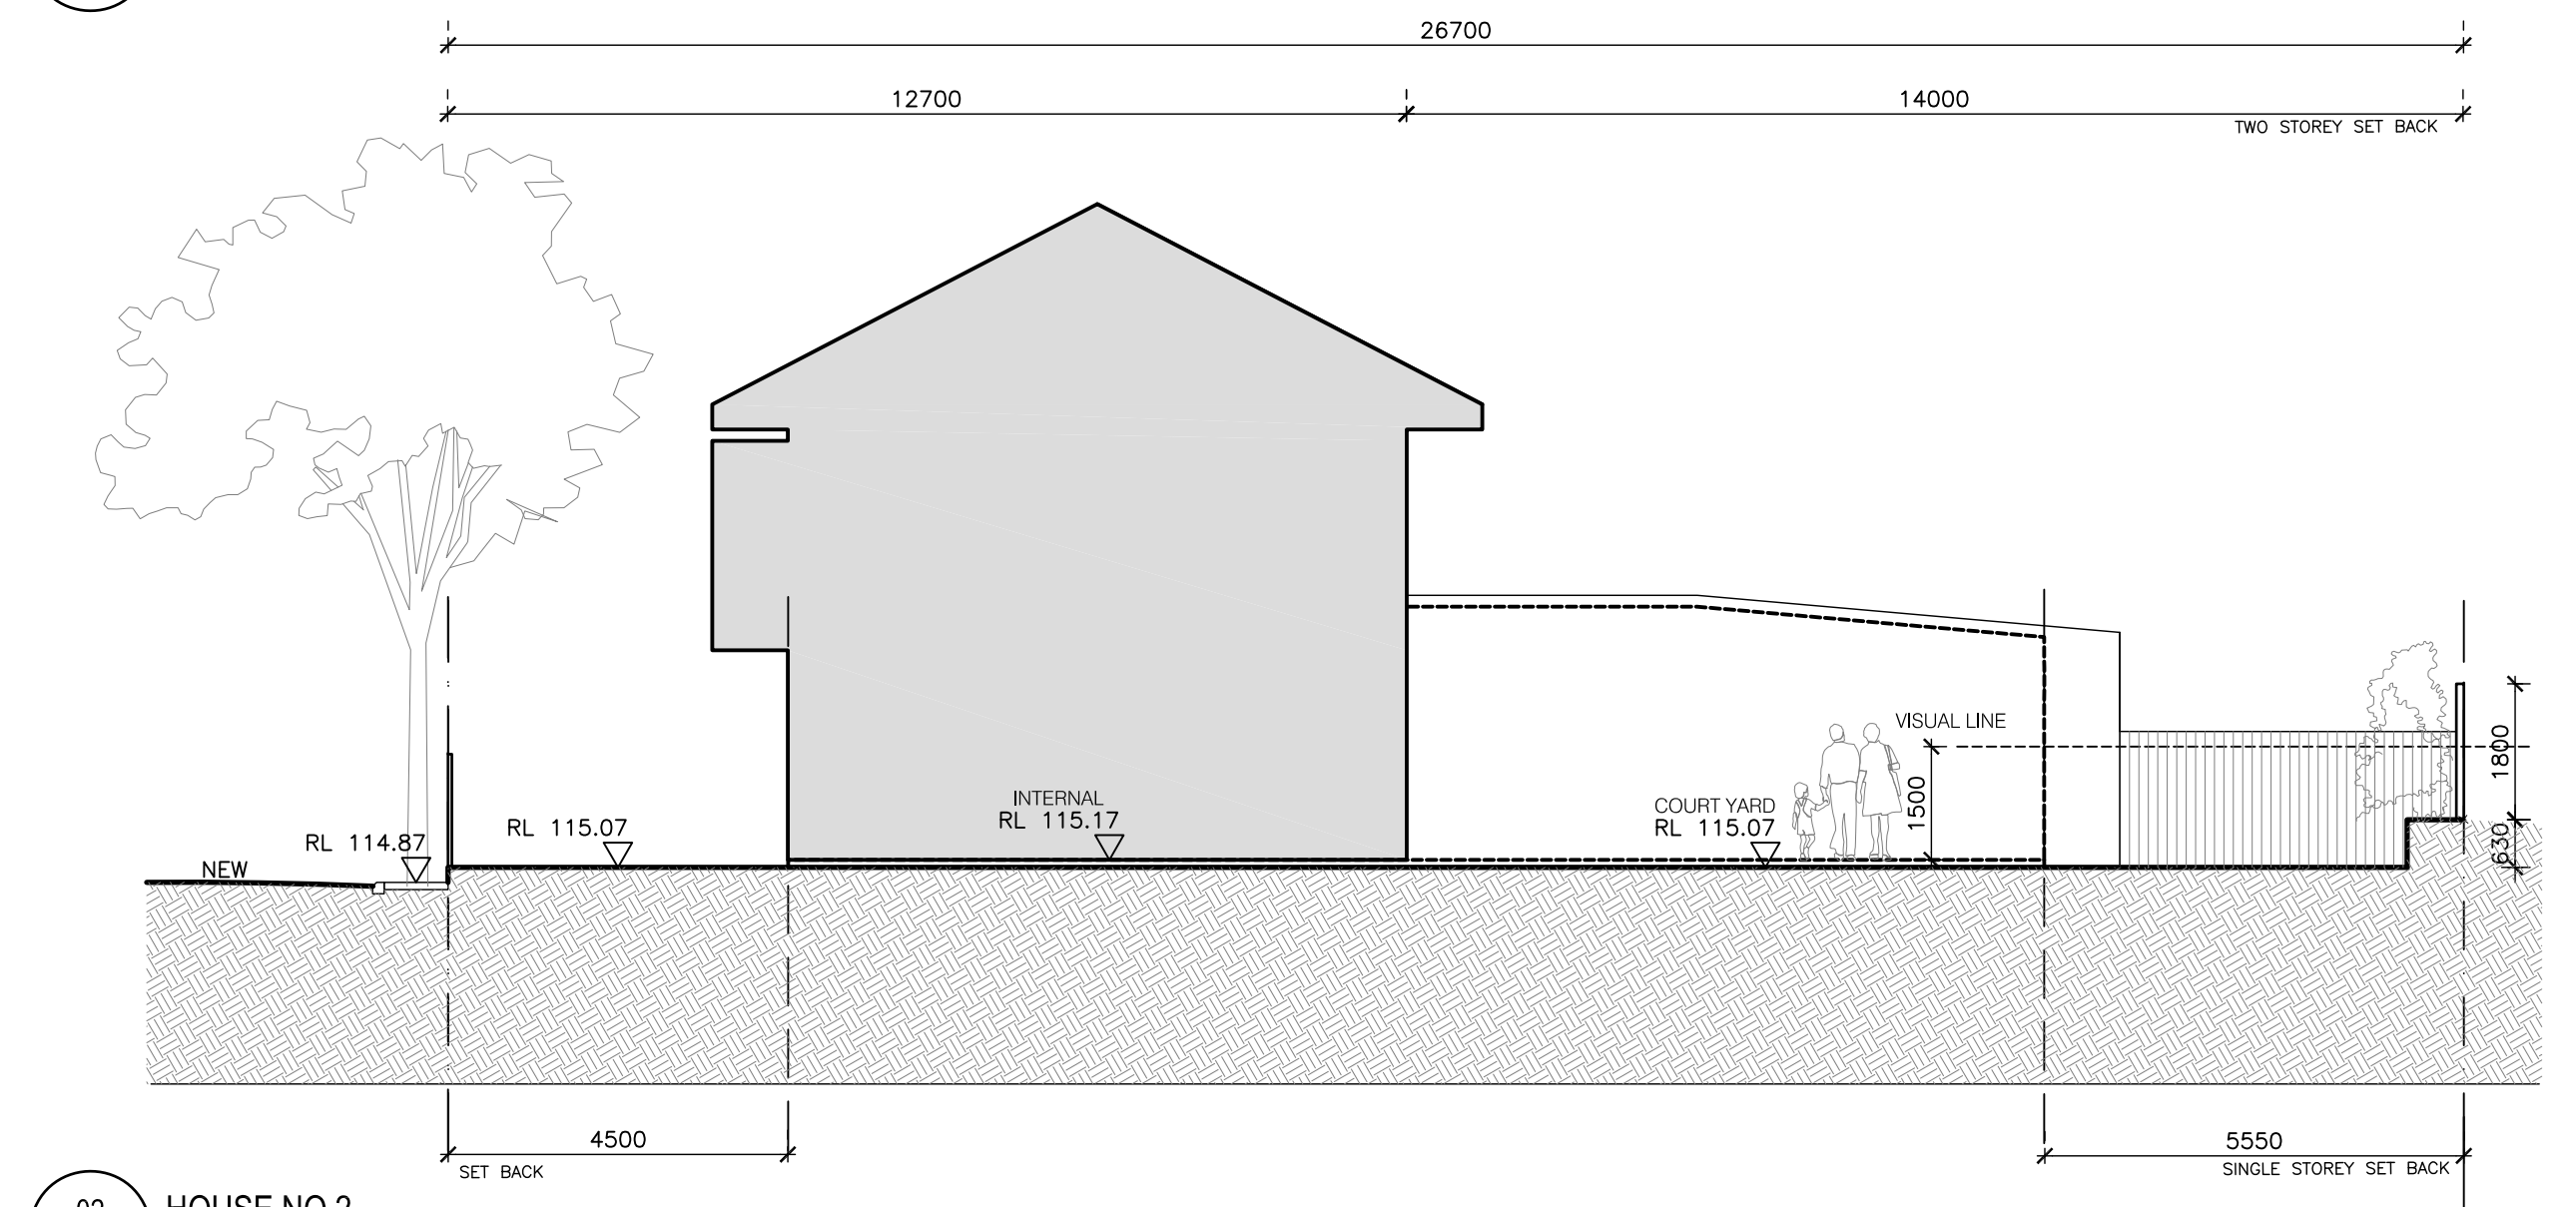
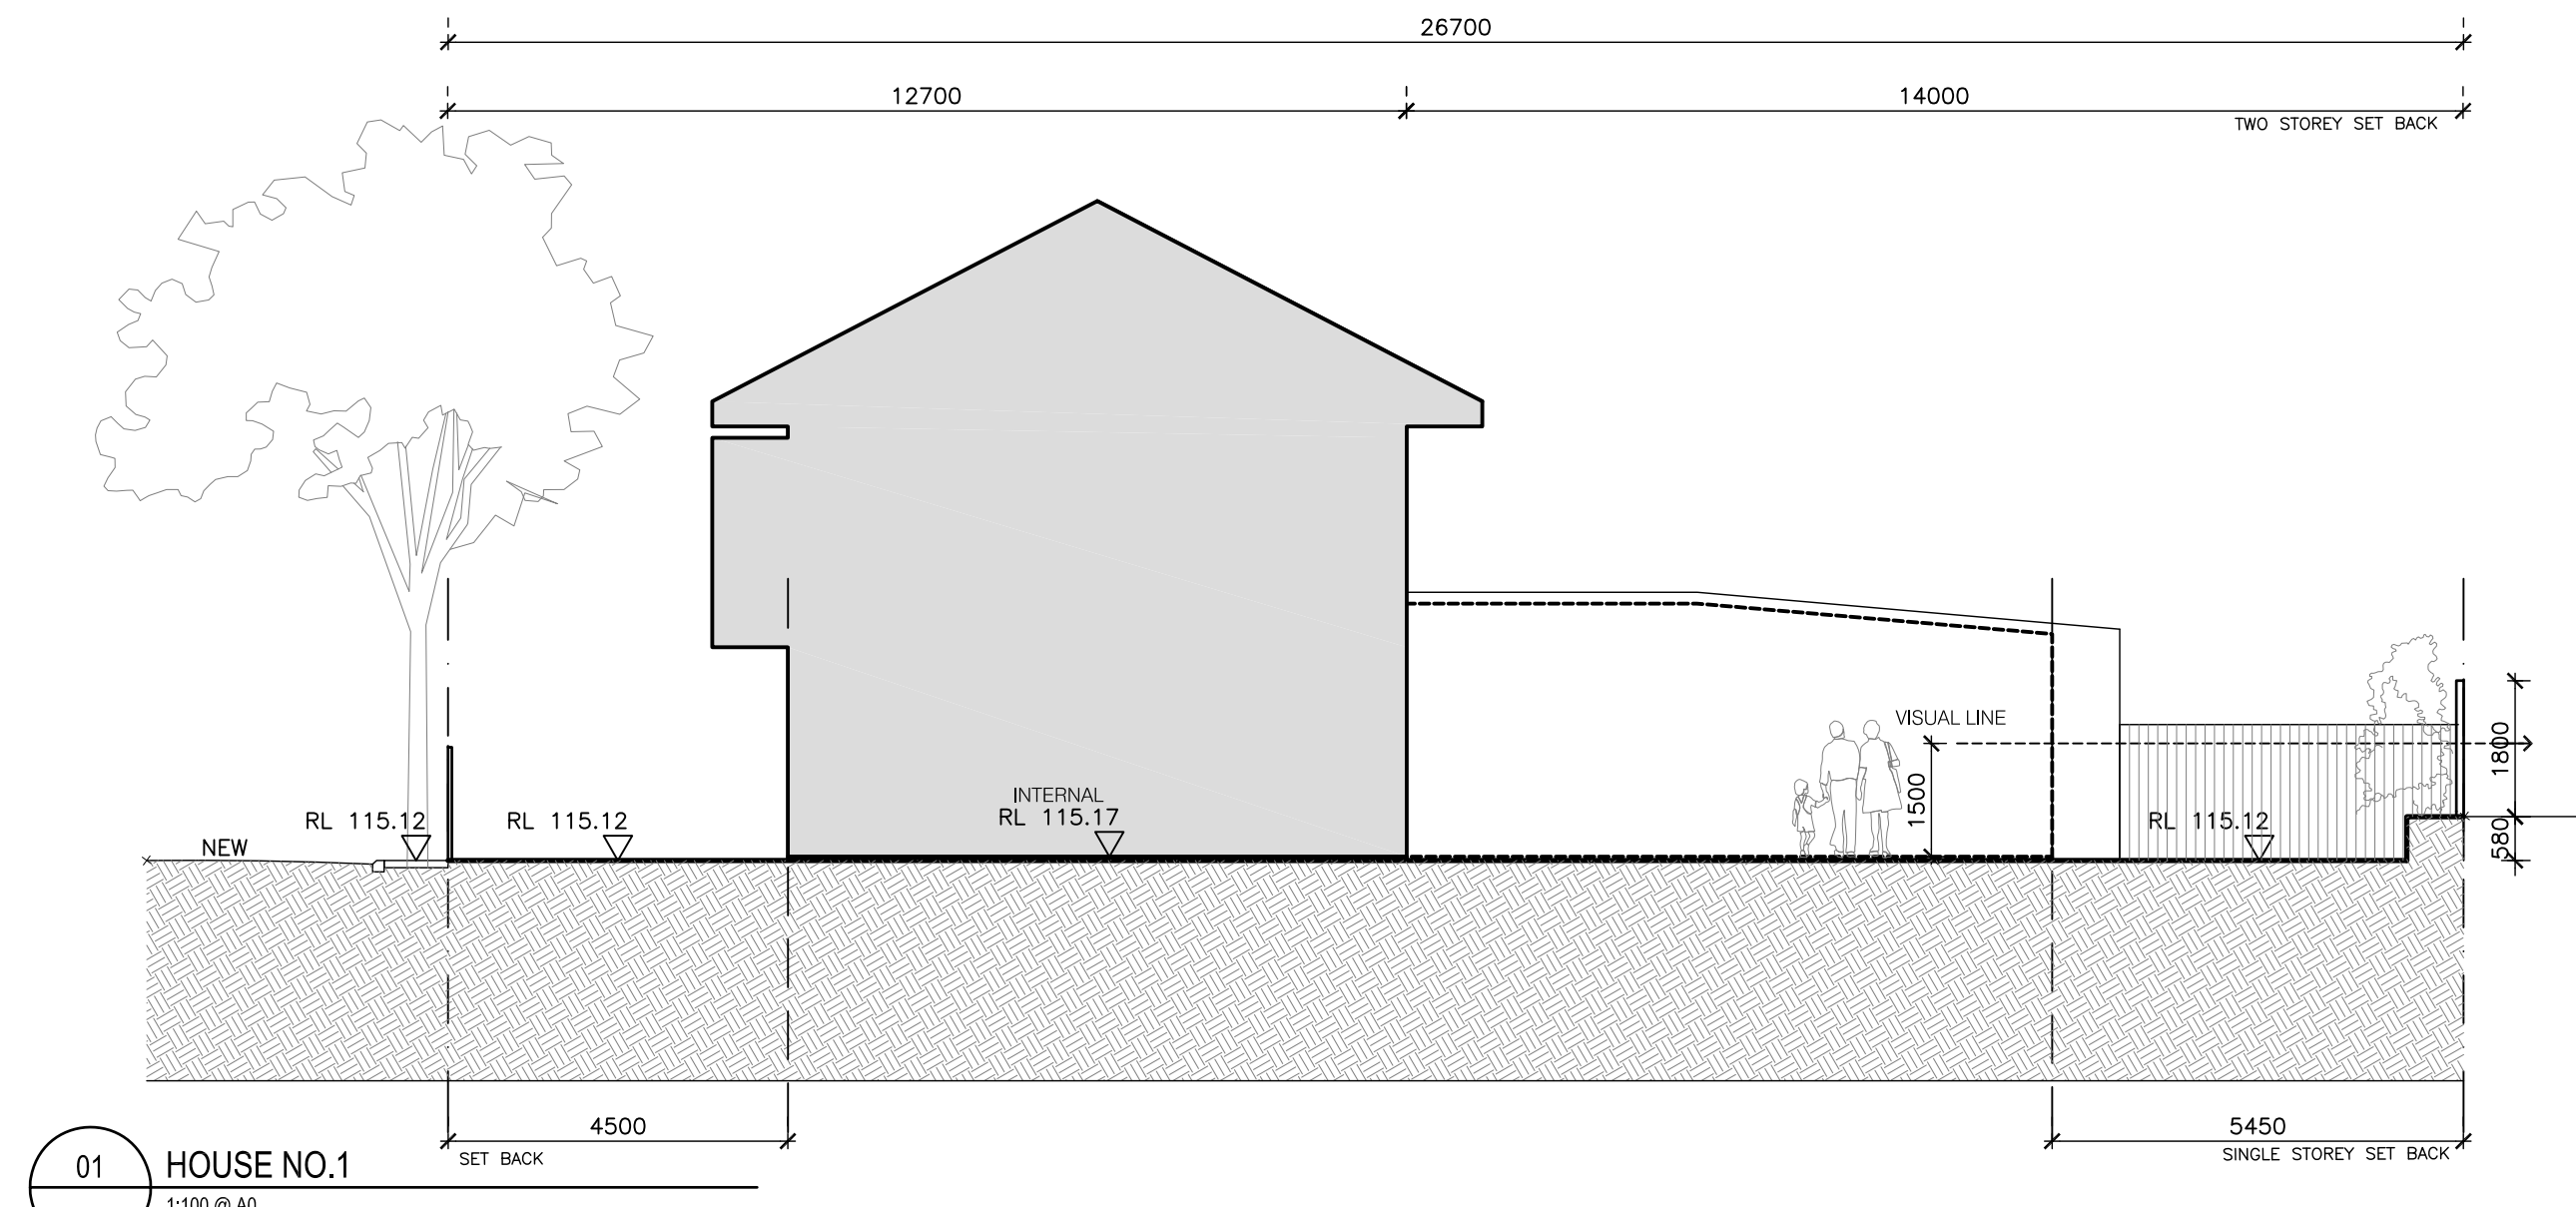


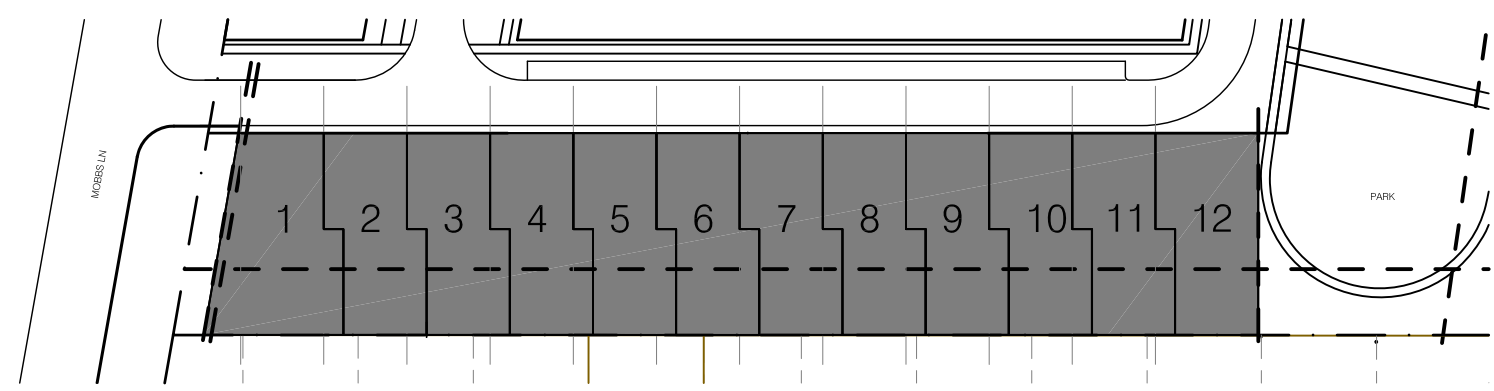

Scale 1:100 @A0 / 1:200 @ A2 0 2 4 6 8

Revision	Date	Key Plan	Consultants	Project Manager	Client	Architect	Drawing	Project	
Do not scale from drawings. Verify all dimensions on site before commencing work. Copying or the reproduction of this drawing is strictly prohibited without the consent of Peddle Thorp & Walker P/L	Project Application 27/04/09		Landscape Civil Structural Services Traffic Planner Aspect Studios Worley Parsons Pty Ltd Enstruct Group Pty Ltd Lincolne Scott Halcrow MWT JBA Studio 61, Level 6, 61 Marlborough St, Surry Hills, NSW, 2010 Level 10, 141 Walker St, North Sydney, NSW, 2060 Level 4, 2 Glen St, Milsons Point, NSW, 2061 Level 1, 41 McLaren St, North Sydney, NSW, 2060 Suite 20, 809 Pacific Hwy, Chatswood, NSW, 2067 Level 7, 77 Berry Street, North Sydney, NSW, 2060 Tel: 02 9699 7182 Tel: 02 9456 7222 Tel: 02 8904 1444 Tel: 02 8907 0800 Tel: 02 9410 4100 Tel: 02 9409 4940	McLachlan Lister Pty Ltd Level 1, 1 Hickson Road The Rocks NSW 2000 T 612 92417328 F 612 92417329	Sydney Broadcast Property Pty Ltd Level 11, Suite 1101, 14 Martin Place Sydney NSW 2000 T 612 9232 5877 F 612 9221 4139 www.ptw.com.au	PTW Architects Level 17, 9 Castlereagh St Sydney NSW Australia 2000 T 612 9232 5877 F 612 9221 4139 www.ptw.com.au	DRAWN : MS CHECKED: SM	PRGJ NO: 209.003 SCALE: 1:100 @ A0 DATE: 27.04.09 APPROVED:SP	Epping Park 61 Mobbs Lane, Epping A-3011 Project Application