

Building 3



KEY


- PRIVATE DOMAIN
- 1. Northern corner house (House 12) - Refer to S1 PA06
 - 2. Southern corner house - (House 1) - Refer to S1 PA 06
 - 3. Standard house type - (House 2 - 11) - Refer to S1 PA 06

TOW = Top of wall

*Note: Streetscape not part of this scope of works

--- Building 3 boundary

Indicative hardworks palette

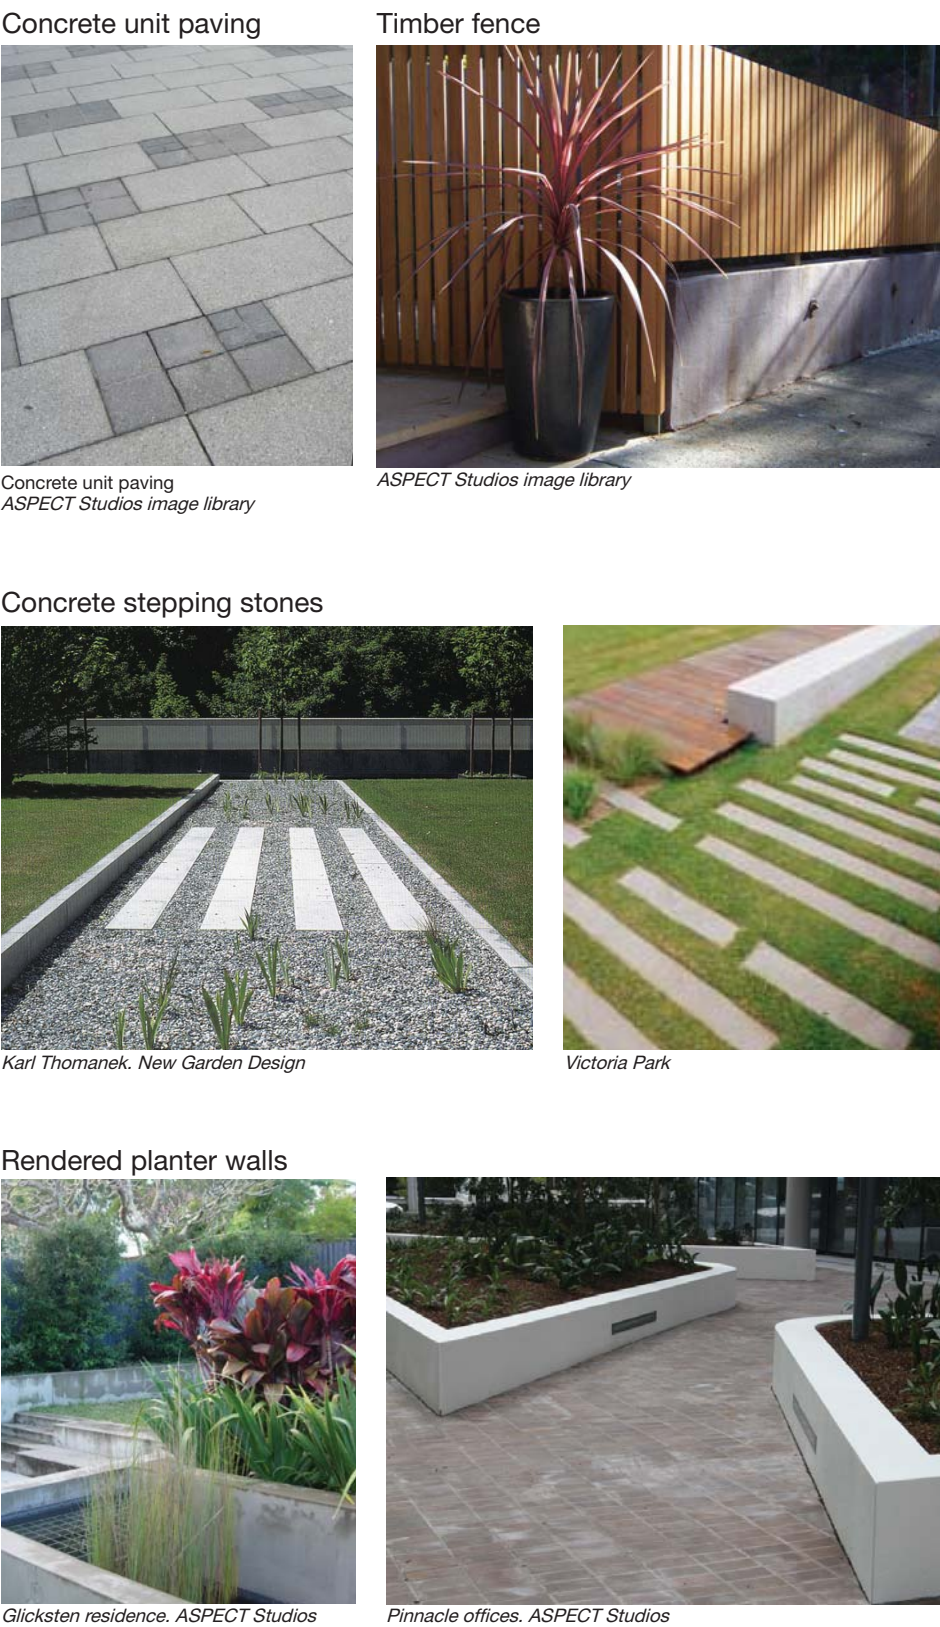

Detail Plan - Building Lot 3
1:200

