



Building 3

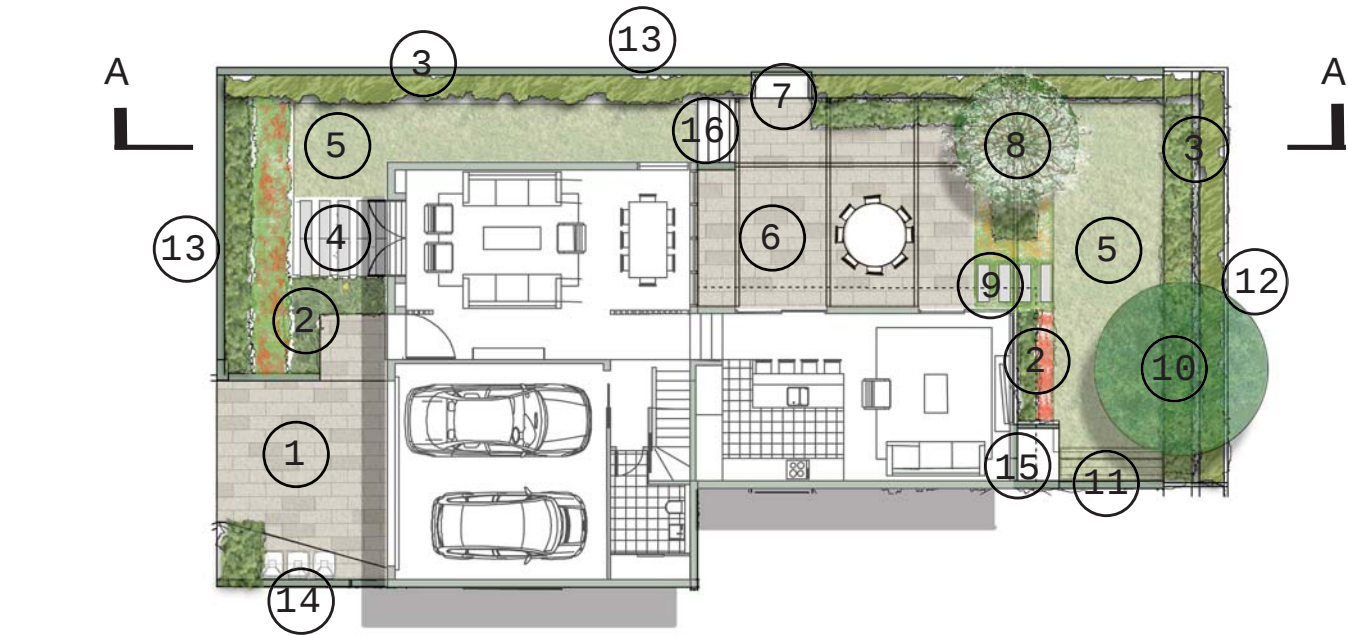


Plan - Building 3, Northern Corner house (House 12)
1:200

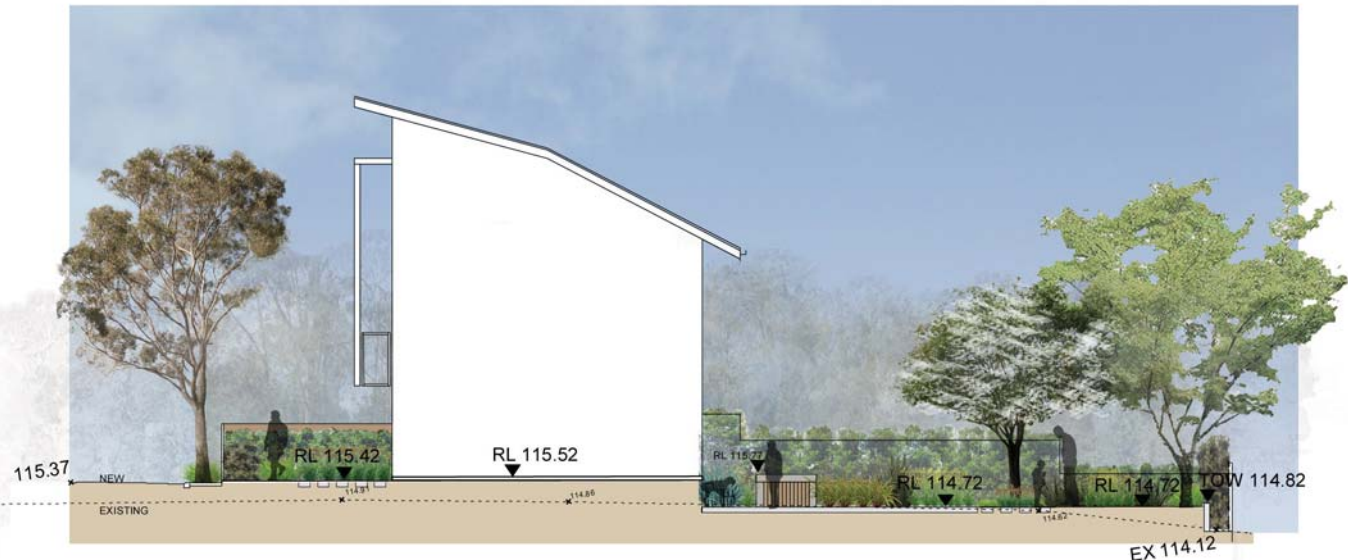


Section A-A - Buildingt 3, Northern Corner House (House 12)
1:200




Plan - Building 3, Standard House Type (House 2-11)
1:200

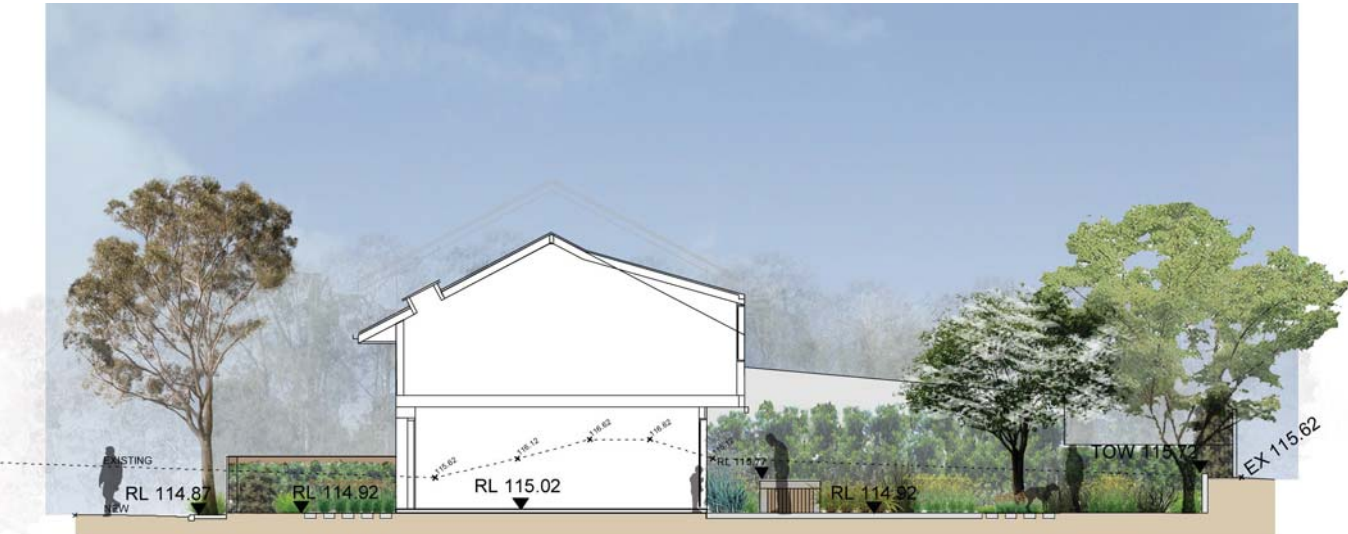

Section B-B - Building 3, Standard House Type (House 2-11)
1:200

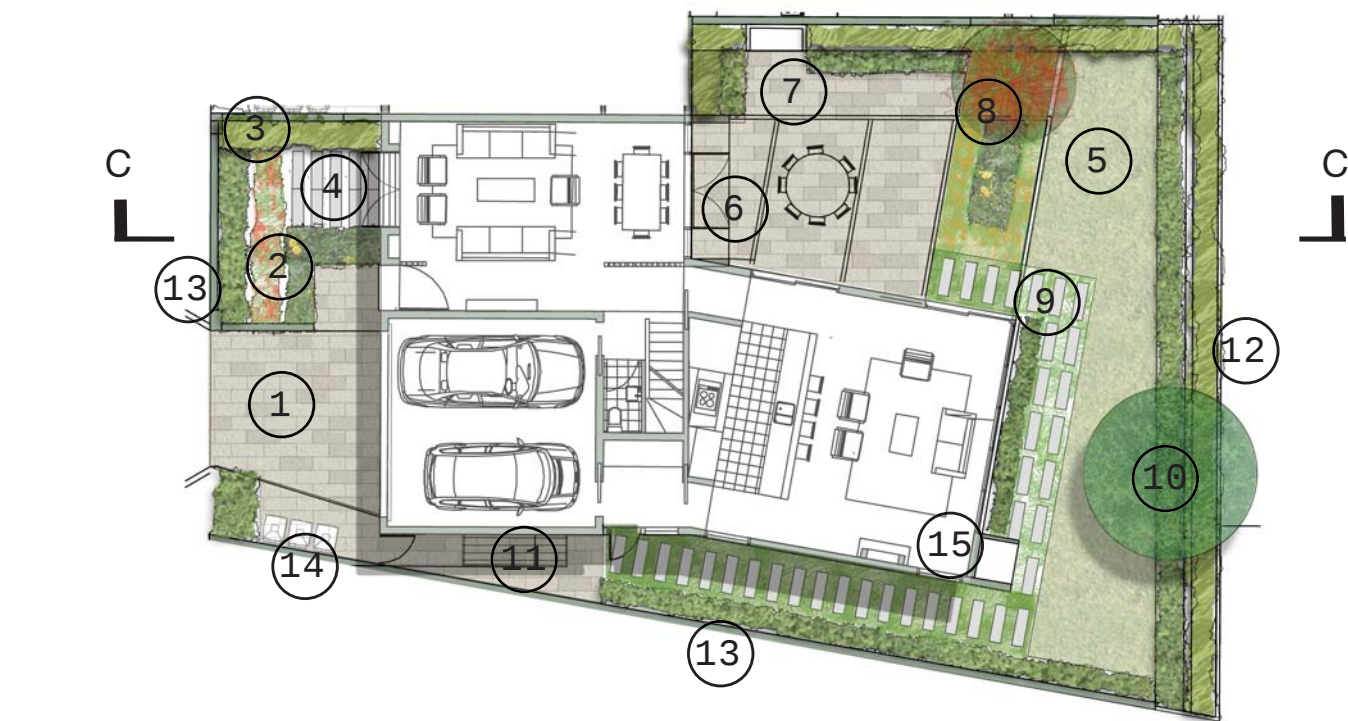

Plan - Building 3, Southern Corner House (House 1)
1:200

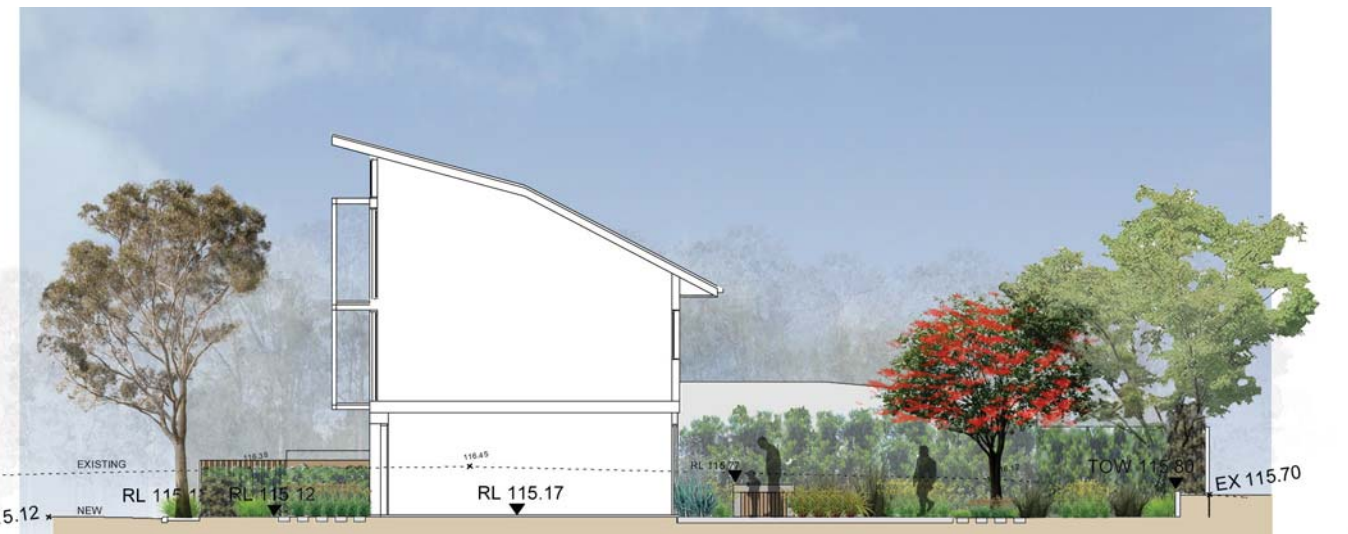


Section C-C - Building 3, Southern Corner House (House 1)
1:200

KEY

- 1. Concrete unit paved driveway and entry
- 2. Bands of vibrant textural feature planting *Alocasia macrorrhiza*, *Echium fastuosum*, *Philotheca myoporoides*, *Dietes robinsoniana*, *Arthropodium cirrhatum*.
- 3. Screening hedge planting to side and rear boundary of lot. Species including *Westringia fruticosa* 'Wynyabbie Gem', *Strobilanthes anisophyllus*
- 4. Concrete stepping stones set in gravel leading out from french doors at front of house
- 5. Turf
- 6. Concrete unit paved outdoor entertaining
- 7. Barbeque integrated within raised concrete planter
- 8. Colourful deciduous feature tree : *Pyrus ussuriensis* 'Chantleer'
- 9. Concrete stepping stones set flush in low groundcover
- 10. Native evergreen screening tree to rear garden : *Corymbia* 'Summer Red'
- 11. Fold down clothes line attached to timber fence
- 12. 1.8m height timber fence to rear of property
- 13. 1.5m height rendered masonry wall with steel railings
- 14. Paved area for bin storage
- 15. Location of rainwater tank
- 16. Concrete steps


Indicative planting palette 1

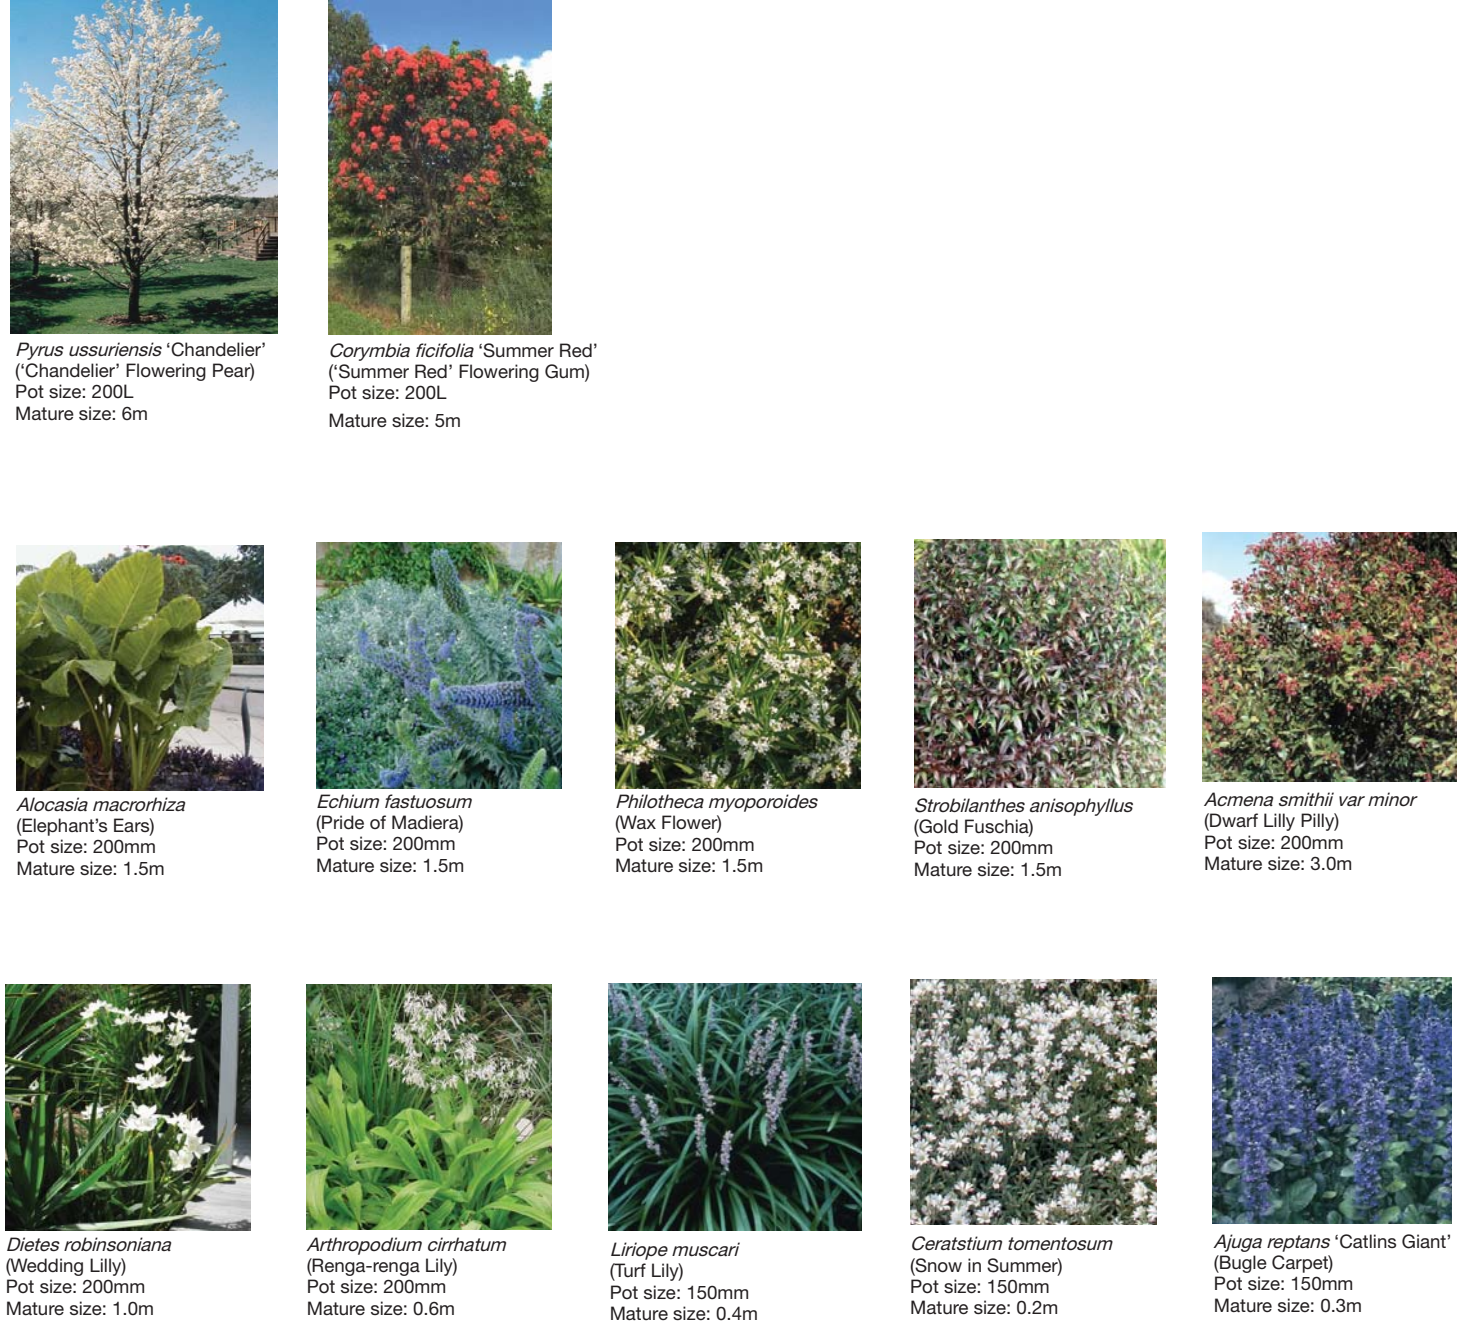

KEY

- 1. Concrete unit paved driveway and entry
- 2. Bands of vibrant textural feature planting *Cycas revoluta*, *Euphorbia characias susp wulfenii*, *Kunzea capitata*, *Hemerocallis speciosa*, *Escallonia* 'Donard Beauty', *Anigozanthus* 'Ruby Velvet', *Imperata cylindrica*.
- 3. Screening hedge planting to side and rear boundary of lot. Species including *Viburnum odoratissimum* 'Emerald Lustre', *Alpinia zerumbet*.
- 4. Concrete stepping stones set in gravel leading out from french doors at front of house
- 5. Turf
- 6. Concrete unit paved outdoor entertaining
- 7. Barbeque integrated within raised concrete planter
- 8. Colourful deciduous feature tree : *Lagerstroemia indica*
- 9. Concrete stepping stones set flush in low groundcover or insitu concrete steps where level change occurs between paving and turf
- 10. Native evergreen screening tree to rear garden: *Hymenosporum flavum*
- 11. Fold down clothes line attached to timber fence
- 12. 1.8m height timber fence
- 13. 1.5m height rendered masonry wall with steel railings
- 14. Paved area for bin storage
- 15. Location of rainwater tank

Indicative planting palette 2

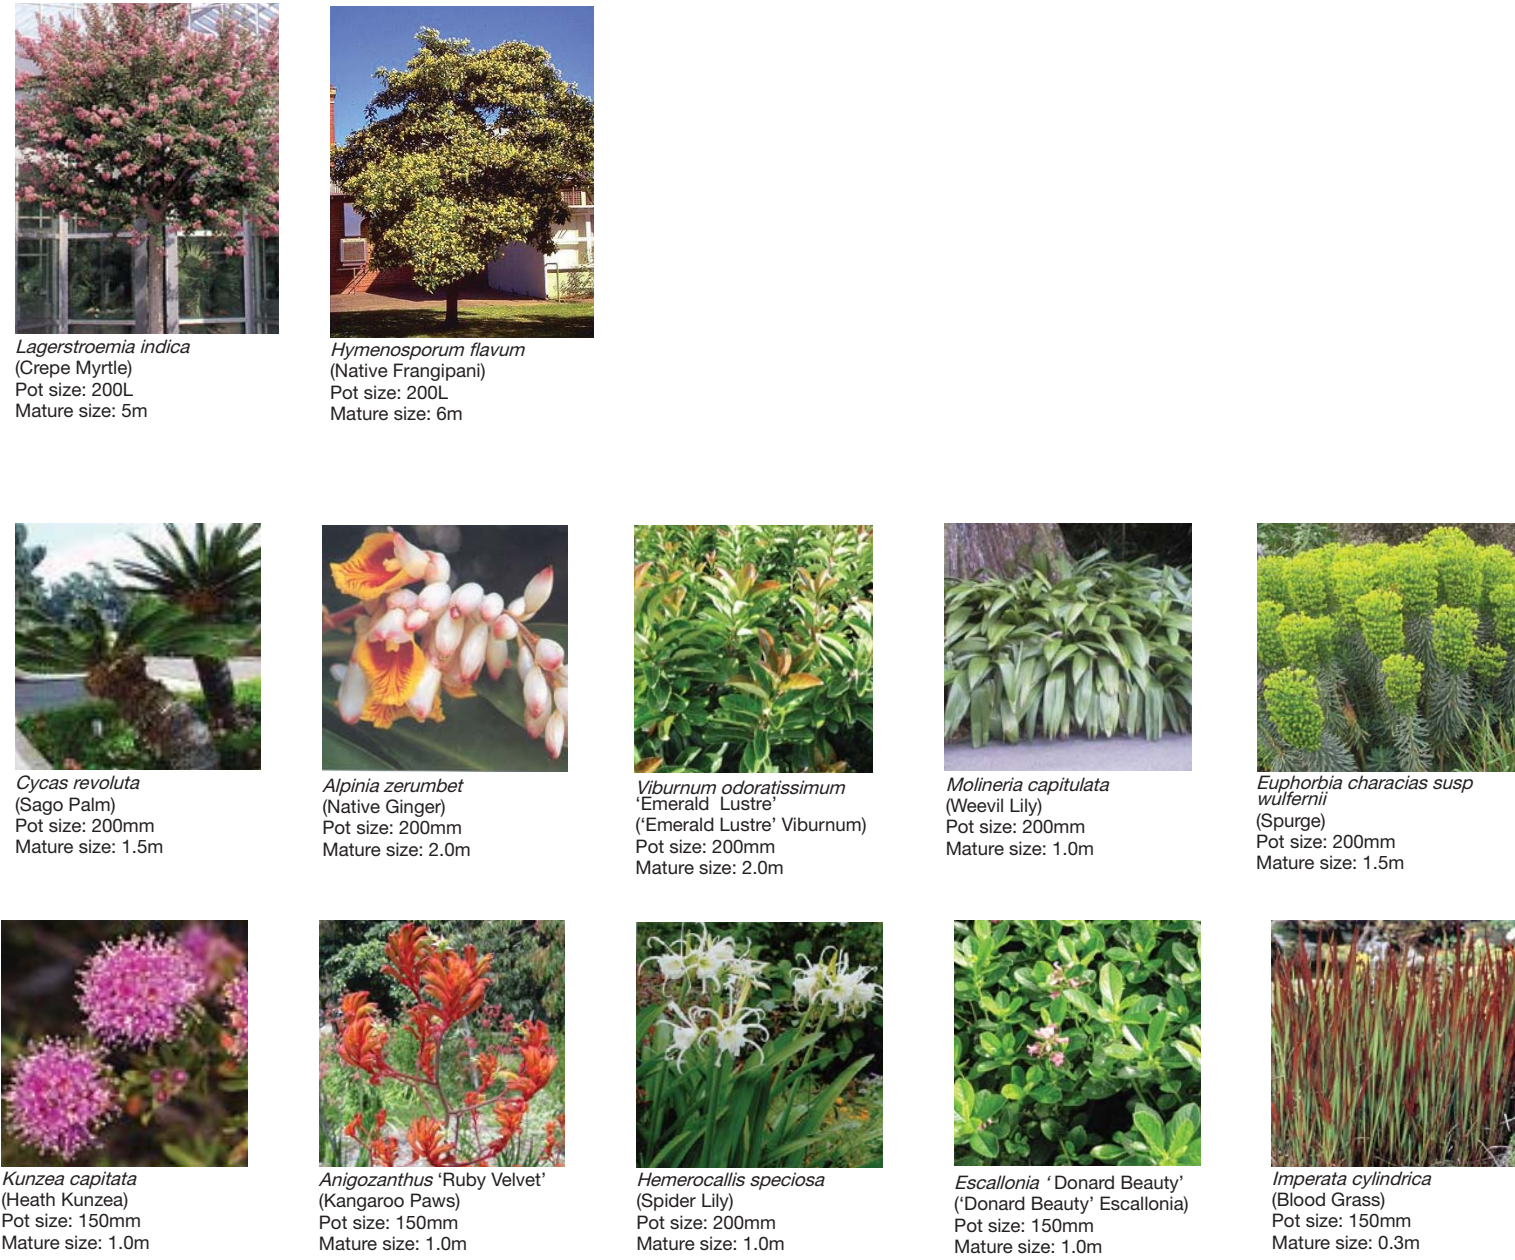

KEY

- 1. Concrete unit paved driveway and entry
- 2. Bands of vibrant textural feature planting *Agave attenuata*, *Rhododendron azalea indica*, *Raphiopsis indica*, *Lavendula stoechas* 'Avonview', *Dianella ensiformis* 'Silver Streak', *Zephyranthes candida*
- 3. Screening hedge planting to boundary of lot. Species including *Syzygium australe* 'Cascade', *Alpinia caerulea* 'red Leaf Form'
- 4. Concrete stepping stones set in gravel leading out from french doors at front of house
- 5. Turf
- 6. Concrete unit paved outdoor entertaining
- 7. Barbeque integrated within raised concrete planter
- 8. Colourful deciduous feature tree : *Malus ioensis* 'Plena'
- 9. Concrete stepping stones set flush in low ground cover
- 10. Native evergreen screening tree to rear garden : *Ceratopetalum gummiifera* 'Albery's Red'
- 11. Fold down clothes line attached to timber fence
- 12. 1.8m height timber fence
- 13. 1.5m height rendered masonry wall with steel railings
- 14. Paved area for bin storage
- 15. Location of rainwater tank

Indicative planting Palette 3

