



Building 4 + 5

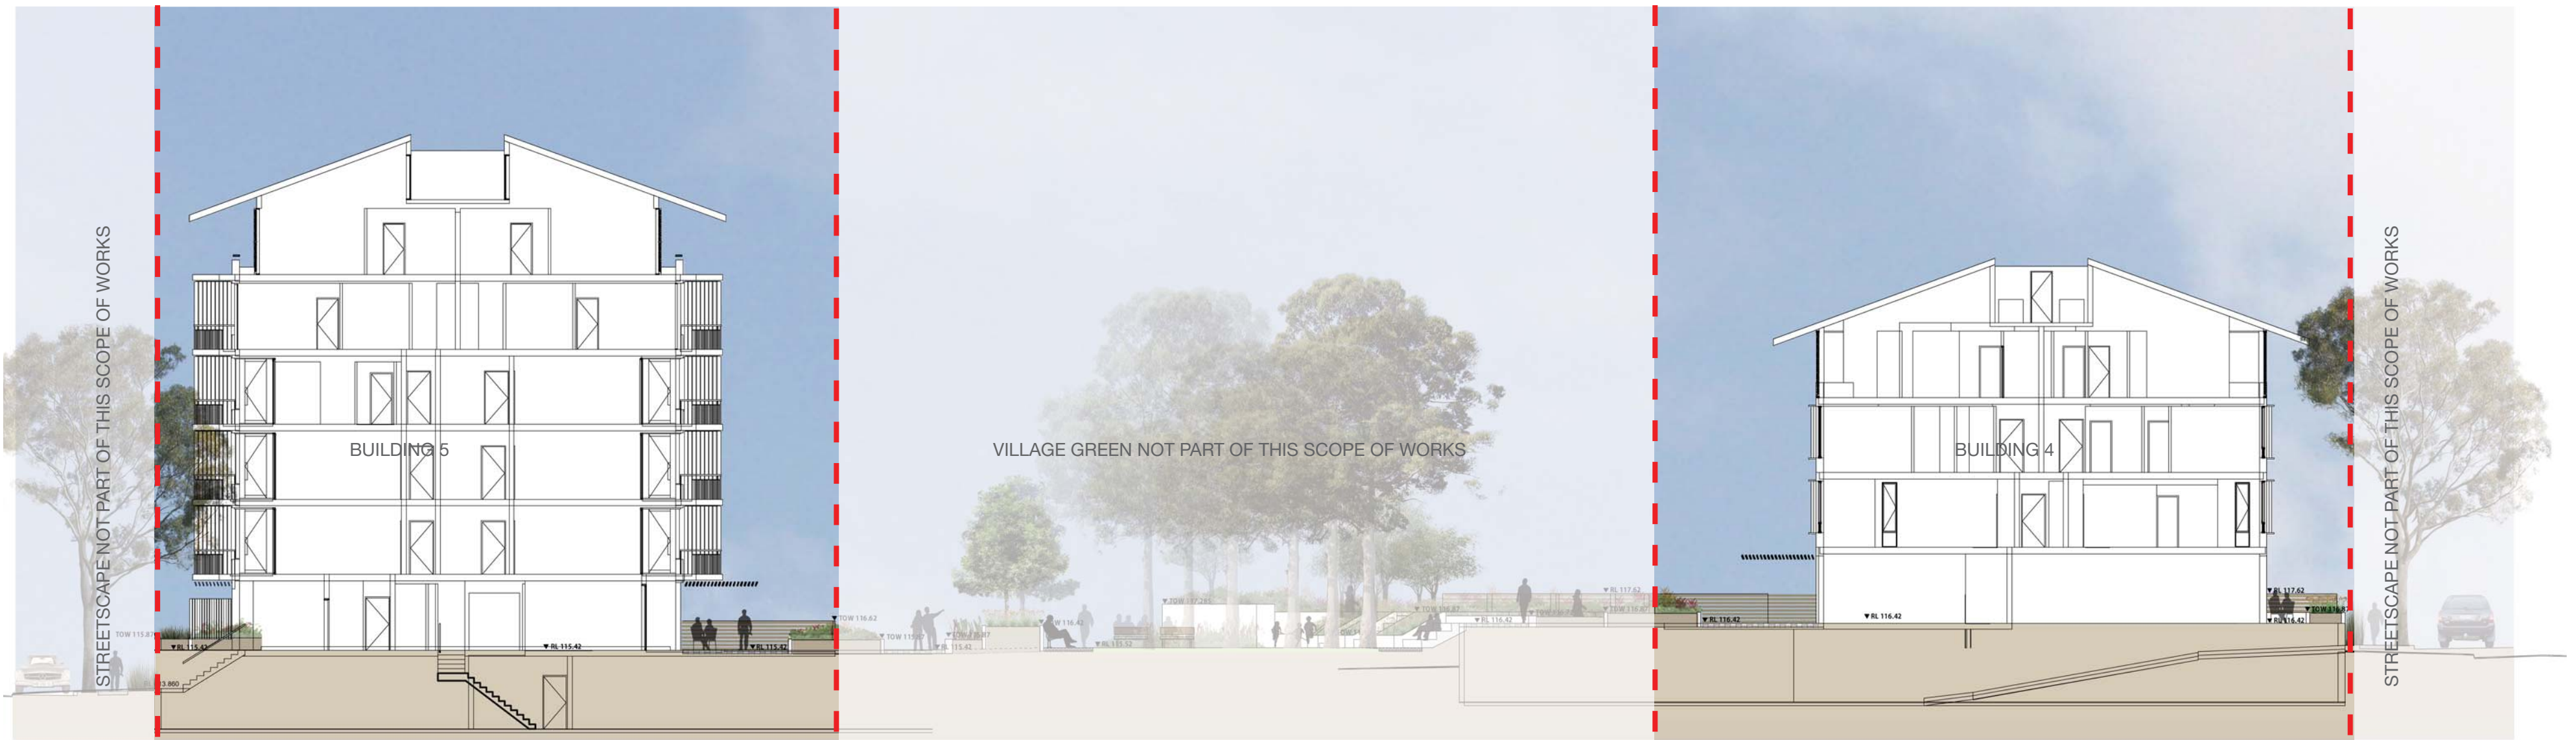

Section A-A Building 4 +5
1:200

Buildings 4 + 5 - Typical upper level landscape areas
1:200

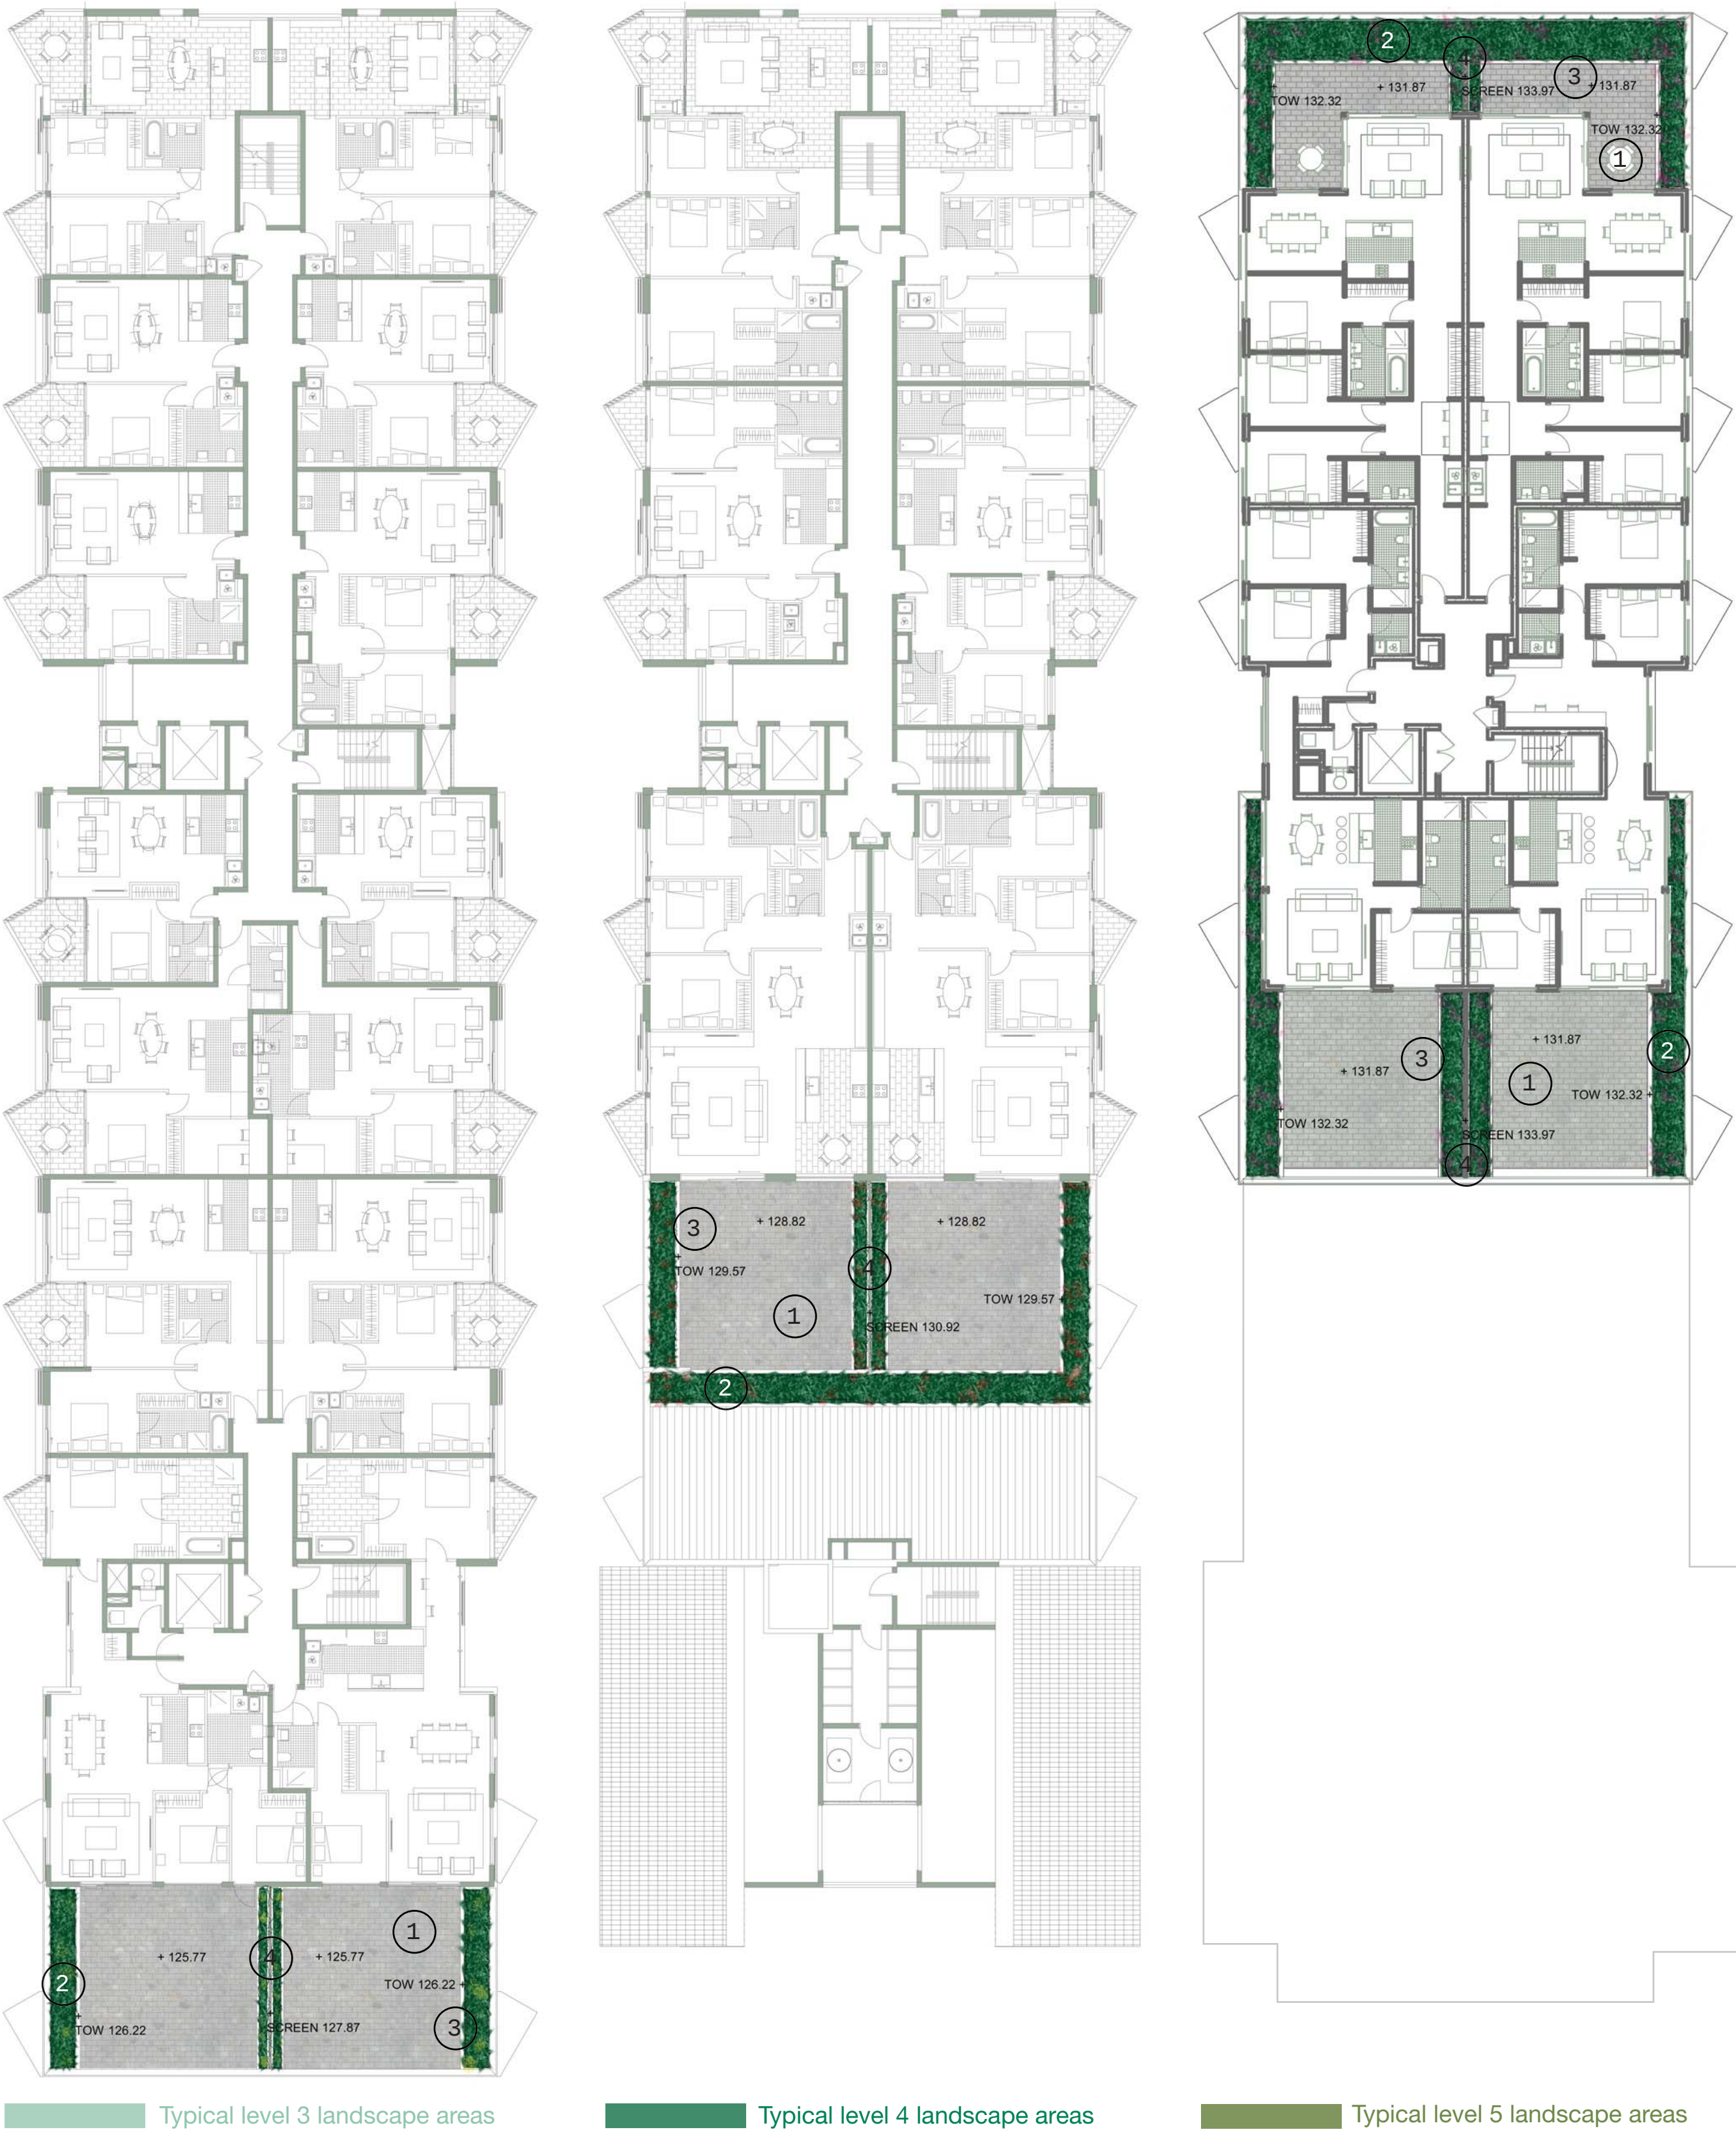

 Typical level 3 landscape areas

Typical level 4 landscape areas

Typical level 5 landscape areas

Key perspective.




KEY


1. Concrete unit paving/ private terrace
2. Mass planting
3. In situ concrete planter walls
4. Timber batten privacy screen

TOW= Top of wall


Ground Floor Private Terrace

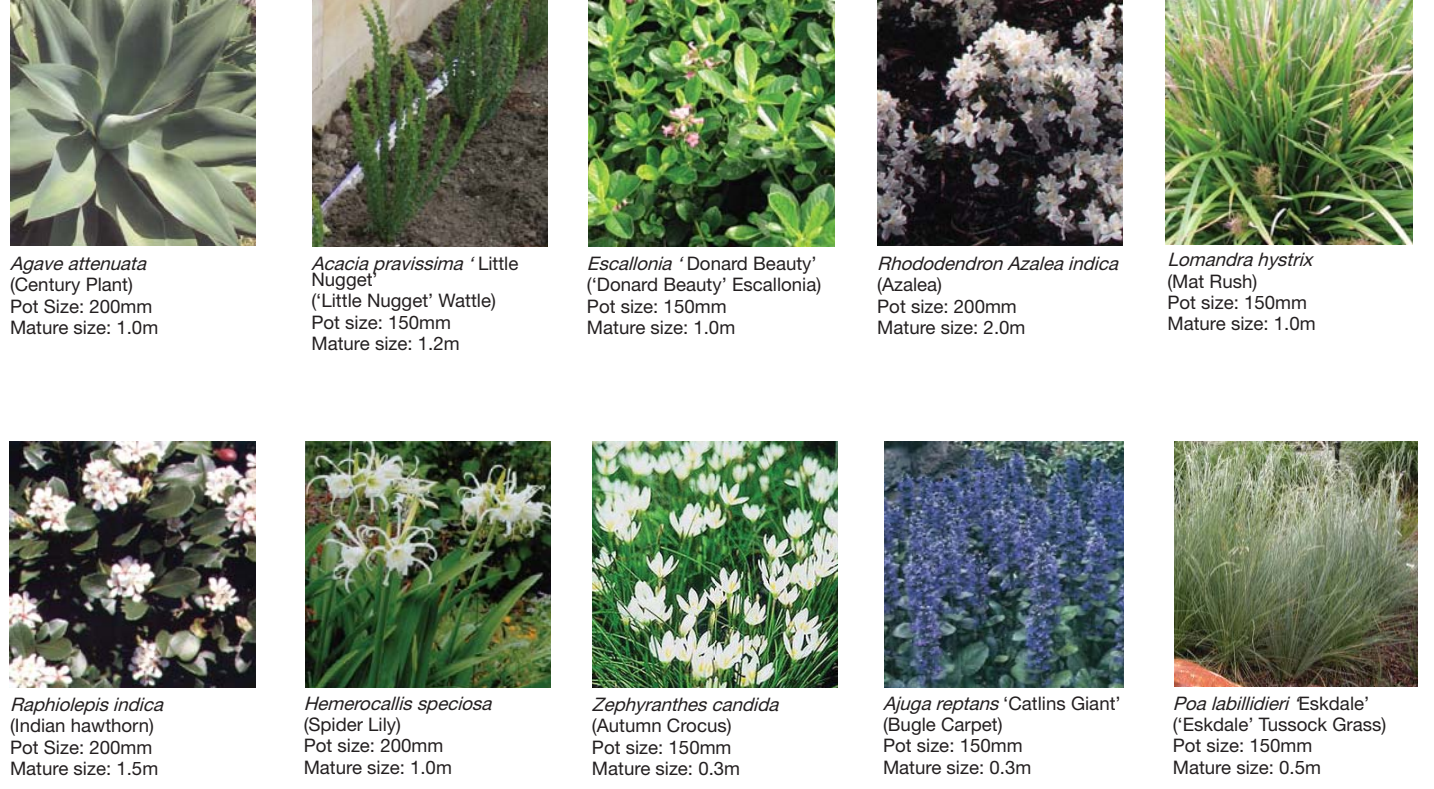


Ground Floor Entry Lobby

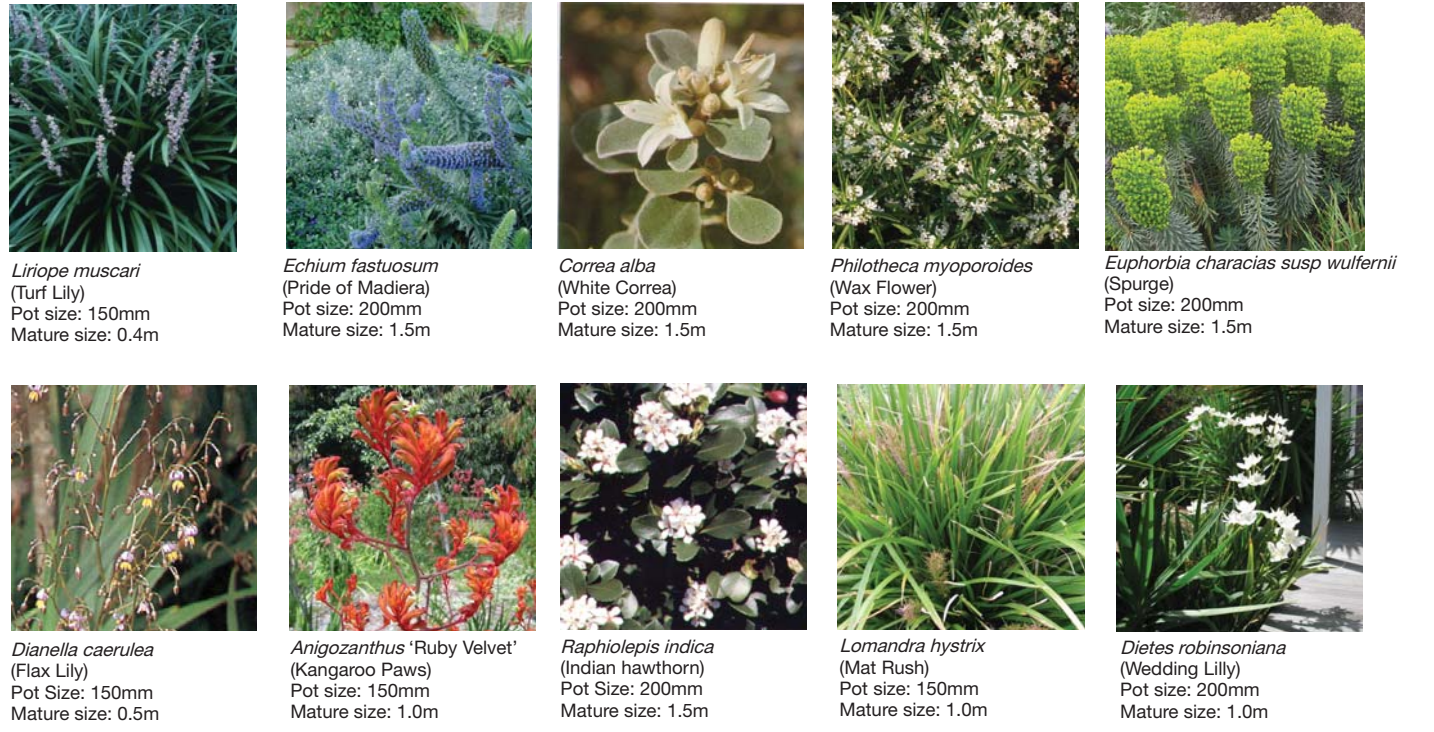

Ground Floor Above Carpark

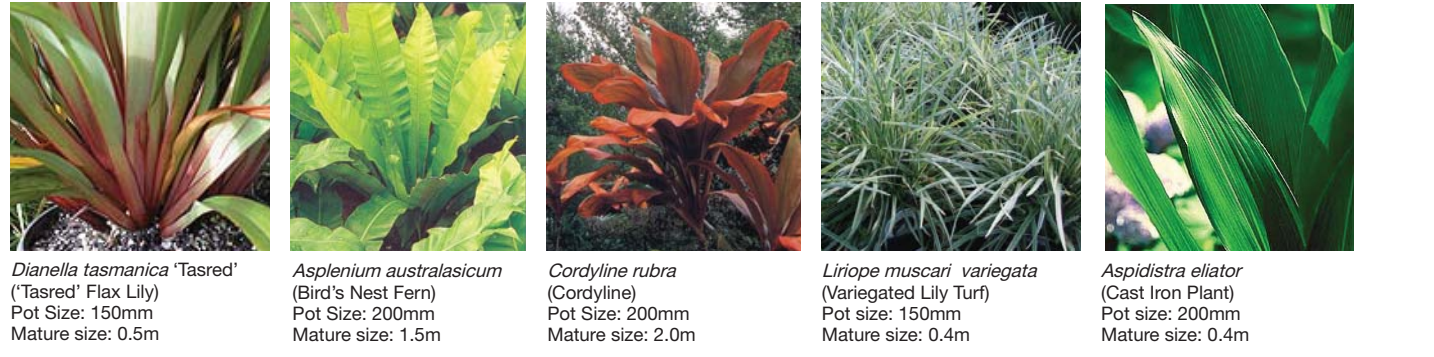

Upper Levels 3, 4 and 5 Private Terrace

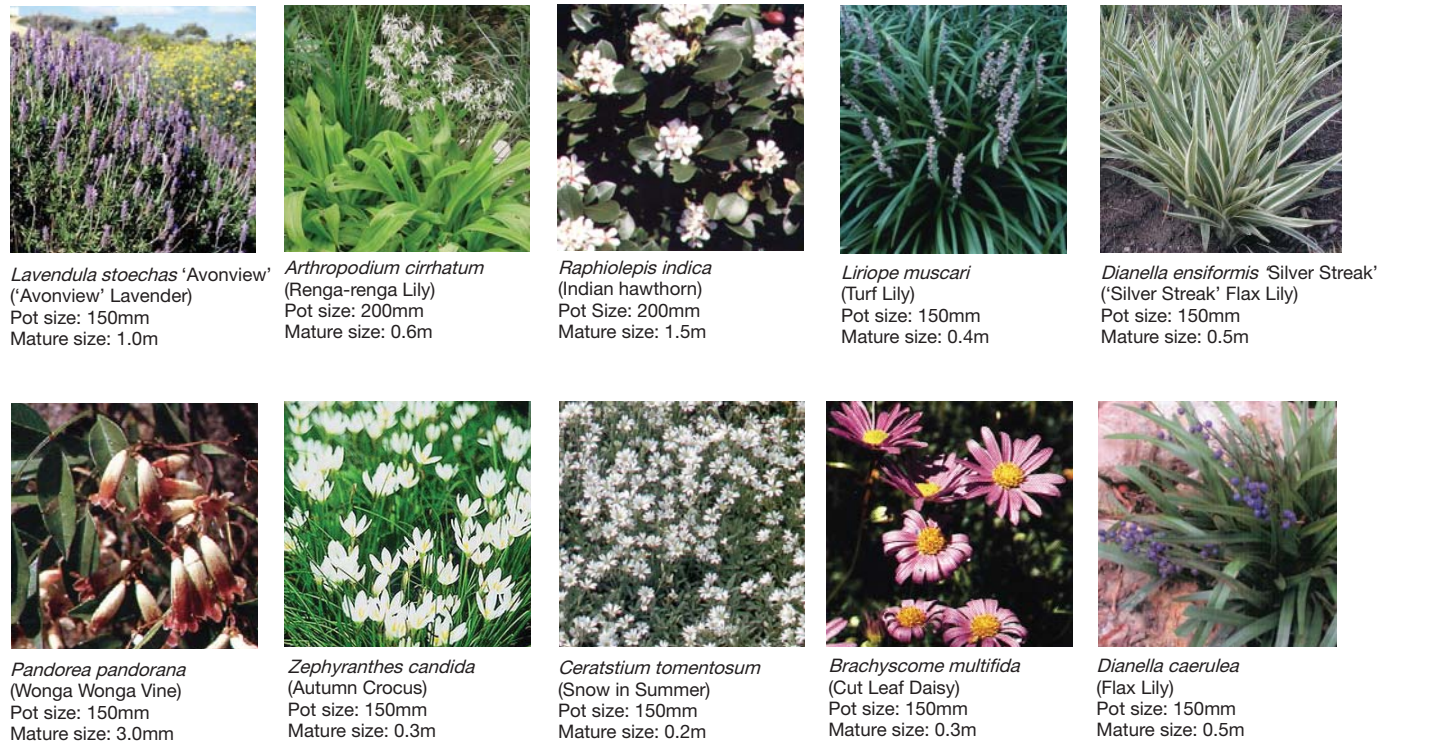

Hardworks

