
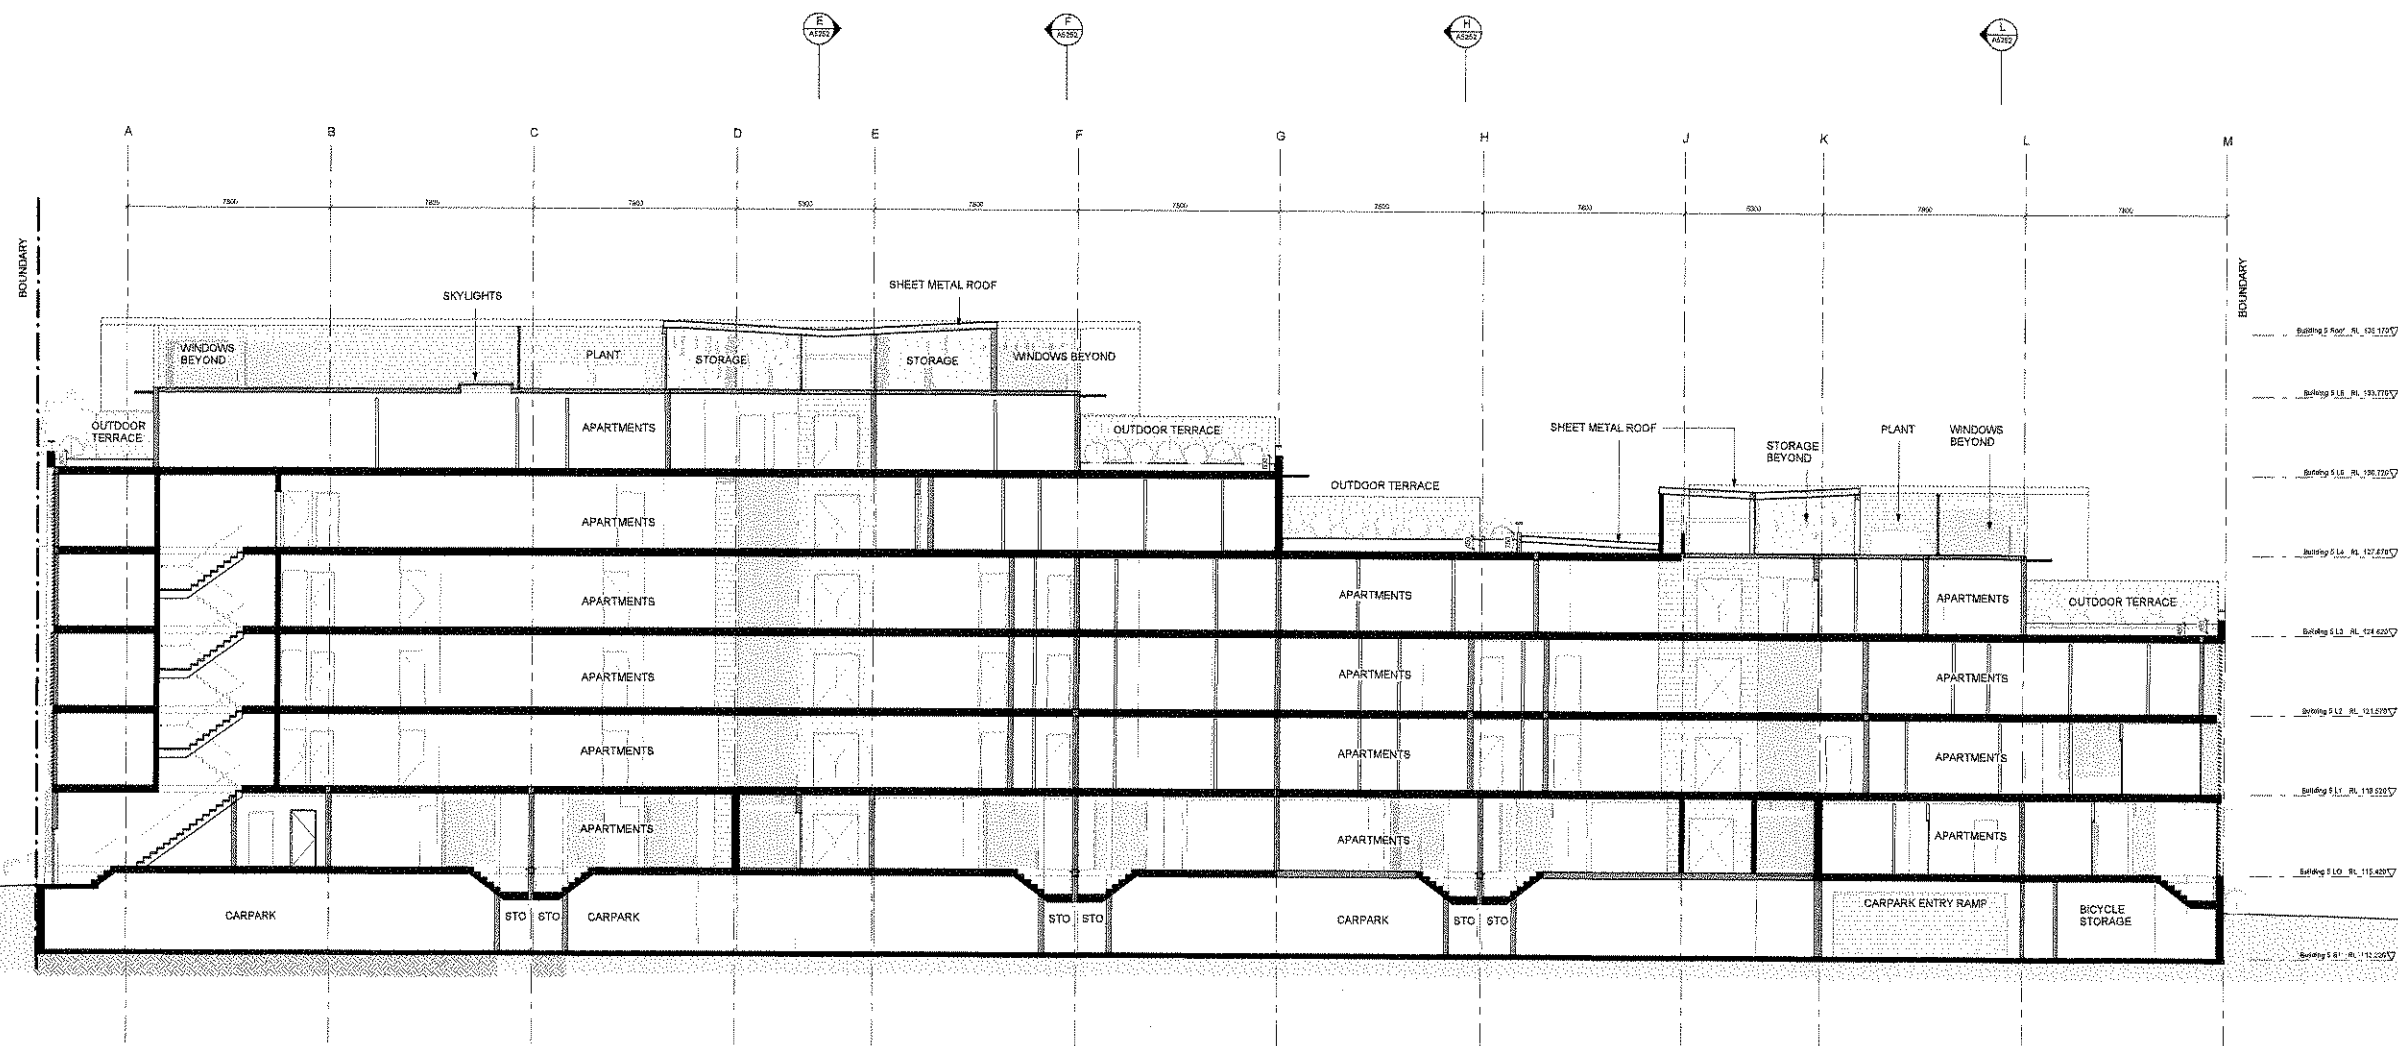


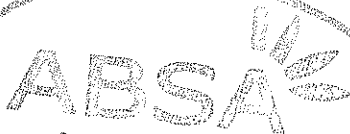

  
 Assr# 20241 . PS 10 of 13  
 Sign [Signature]  
 Date 29/09/09

| Revision   | Revision              | Revision | Key Plan                                                                              | Consultants   | Project Manager                                                                               | Client   | Architect   | Drawing   | Project                                                                                             |   |   |                  |                                                   |
|---|-----------------------|----------|---------------------------------------------------------------------------------------|---|-----------------------------------------------------------------------------------------------|---|---|---|---|---|---|------------------|---------------------------------------------------|
| Do not scale from drawings. Verify all dimensions on site before commencing work. Copying or the reproduction of this drawing is strictly prohibited without the consent of Pettie Trupp & Vassler Pty. | A Project Application | 09/04/05 |  | <p><b>Landscape</b><br/>GDA</p> <p><b>Structural</b><br/>Senders</p> <p><b>Traffic</b><br/>Planner</p> <p><b>Aspect</b><br/>Stallion Worley Parsons Pty Ltd</p> <p><b>Environmental</b><br/>ERMult Group Pty Ltd</p> <p><b>Soil</b><br/>Halsow MWI</p> <p><b>JB</b></p> | <p>McAuliffe Urban Pty Ltd</p> <p>Sydney Broadcast Property Pty Ltd</p> <p>PTW Architects</p> | <p>PTW</p> <p>PROJECT: 209-002</p> <p>SCALE: As indicated @A0</p> <p>DATE: 19.03.09</p> <p>TITLE: Building 5 Section NS</p> <p>APPROVED: SP</p> <p>A5251 /A</p> <p>PROJECT APPLICATION</p> | <p>Level 10, 141 Walker St, North Sydney, NSW, 2060</p> <p>Level 4, 2 Glen St, Milsons Point, NSW, 2061</p> <p>Level 1, 41 McLane St, North Sydney, NSW, 2060</p> <p>Suite 20, 800 Pacific Hwy, Chateauview, NSW, 2067</p> <p>Level 7, 77 Berry Street North Sydney, NSW, 2060</p> | <p>Tel: 02 9999 7182</p> <p>Tel: 02 8458 7282</p> <p>Tel: 02 8404 1444</p> <p>Tel: 02 9807 0962</p> <p>Tel: 02 9410 4100</p> <p>Tel: 02 9409 4940</p> | <p>Level 1, 7 Wilson Road</p> <p>The Rocks NSW 2000</p> <p>T 612 88417358</p> <p>F 612 88417359</p> | <p>Level 11, Site 1101, 14 Marth Place</p> <p>Sydney NSW Australia 2009</p> <p>T 612 92357800</p> <p>F 612 92354177</p> <p>www.ptw.com.au</p> | <p>Level 17, 8 Cadogan Road</p> <p>Sydney NSW Australia 2009</p> <p>T 612 9232 5877</p> <p>F 612 9224 4109</p> <p>www.ptw.com.au</p> | <p>1:100 @A0</p> | <p>Epping Park</p> <p>51 Melrose Lane, Epping</p> |