


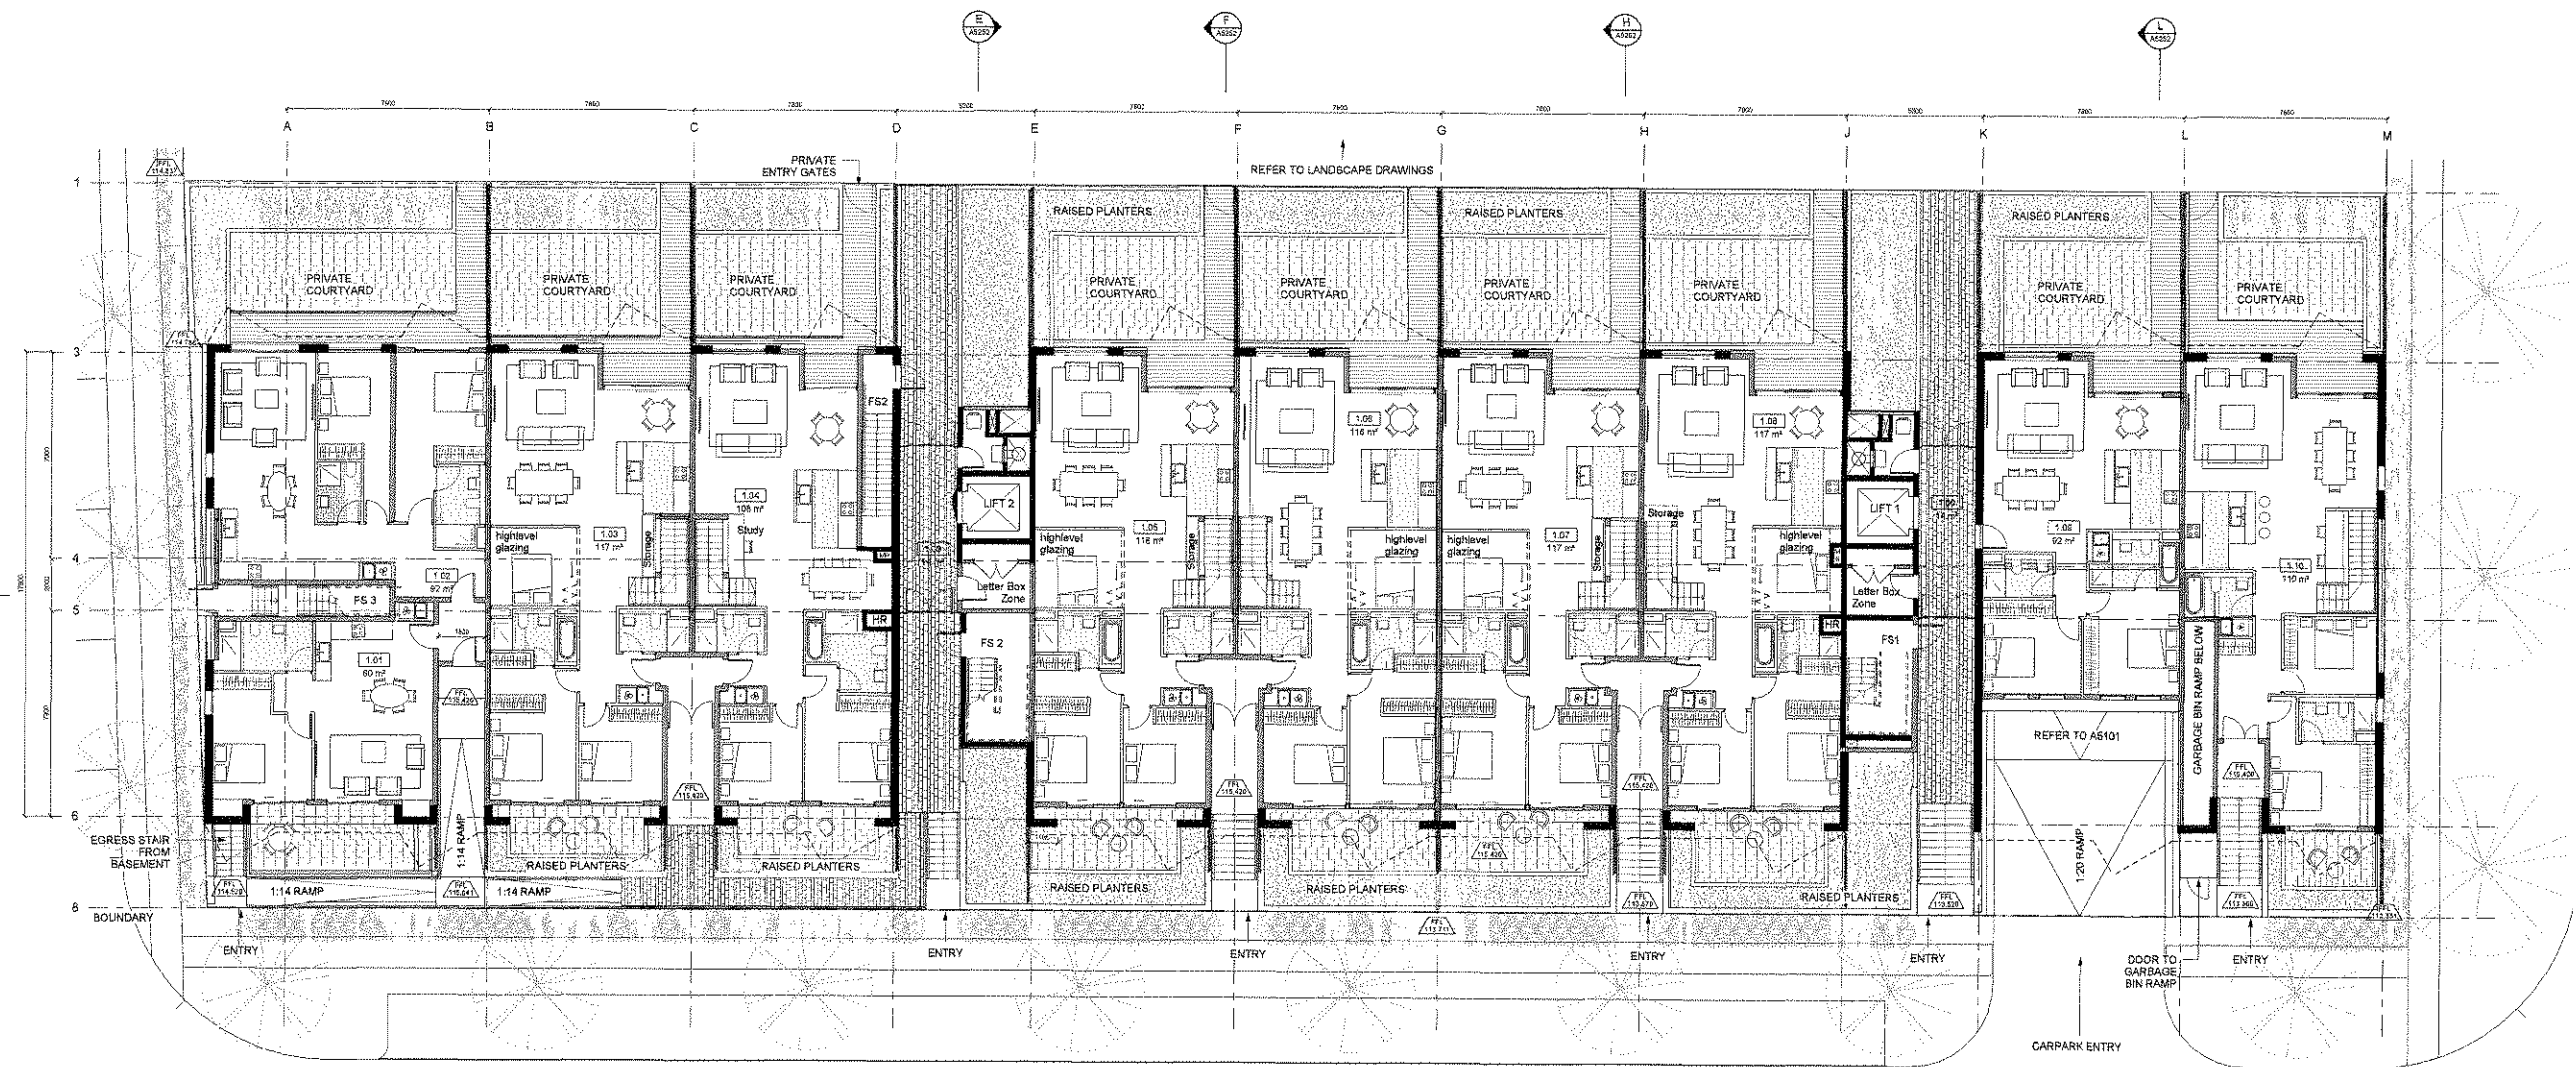


Building 5 LG

- KEY**
- FS FIRE STAIR
  - HR HYDRAULIC RISER
  - MR MECHANICAL RISER
  - STO STORAGE

**NOTE:**

1. Furniture layout shown indicative only.
2. Net Areas noted are approximately only.
3. Site and Landscape shown for context only. Refer to Landscape Drawings.

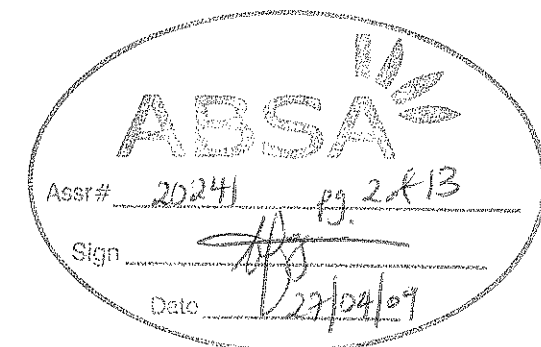

| Revision   | Revisions             | Revision | Key Plan | Consultants   | Project Manager          | Client                            | Architect      | Drawing                                                                             | Project                                                                                |
|---|-----------------------|----------|----------|---|--------------------------|-----------------------------------|----------------|-------------------------------------------------------------------------------------|----------------------------------------------------------------------------------------|
| Do not scale from drawings. Verify all dimensions on site before commencing work. Copying or the reproduction of this drawing is strictly prohibited without the consent of Puddle Throat & Walker Pty. | A Project Application | 09/04/09 |          | <p>Landscape<br/>Civil<br/>Structural<br/>Services<br/>Traffic<br/>Planner</p> <p>Aspect Studios<br/>Workley Partners Pty Ltd<br/>Enrichment Group Pty Ltd<br/>Lincoln Scott<br/>Hulme MWT<br/>JSA</p> <p>Studio 81, Level 6, 81 Marlborough St, Surry Hills, NSW, 2010<br/>Level 10, 141 Walker St, North Sydney, NSW, 2060<br/>Level 4, 2 Glen St, Milsons Point, NSW, 2061<br/>Level 1, 41 MacLennan St, North Sydney, NSW, 2060<br/>Suite 20, 809 Pacific Hwy, Chateauwood, NSW, 2097<br/>Level 7, 77 Betty Street North Sydney, NSW, 2060</p> <p>Tel: 02 8698 7182<br/>Tel: 02 8466 7222<br/>Tel: 02 6964 1444<br/>Tel: 02 6607 0900<br/>Tel: 02 6410 4100<br/>Tel: 02 9400 4840</p> | McLachlan Litter Pty Ltd | Sydney Broadcast Property Pty Ltd | PTW Architects | <p>PROJ NO: 208.002<br/>SCALE: 1:100 @A0<br/>DATE: 19.03.09</p> <p>APPROVED: SP</p> | <p>Epping Park<br/>61 Macleay Lane, Epping</p> <p>A5102 /A<br/>PROJECT APPLICATION</p> |