



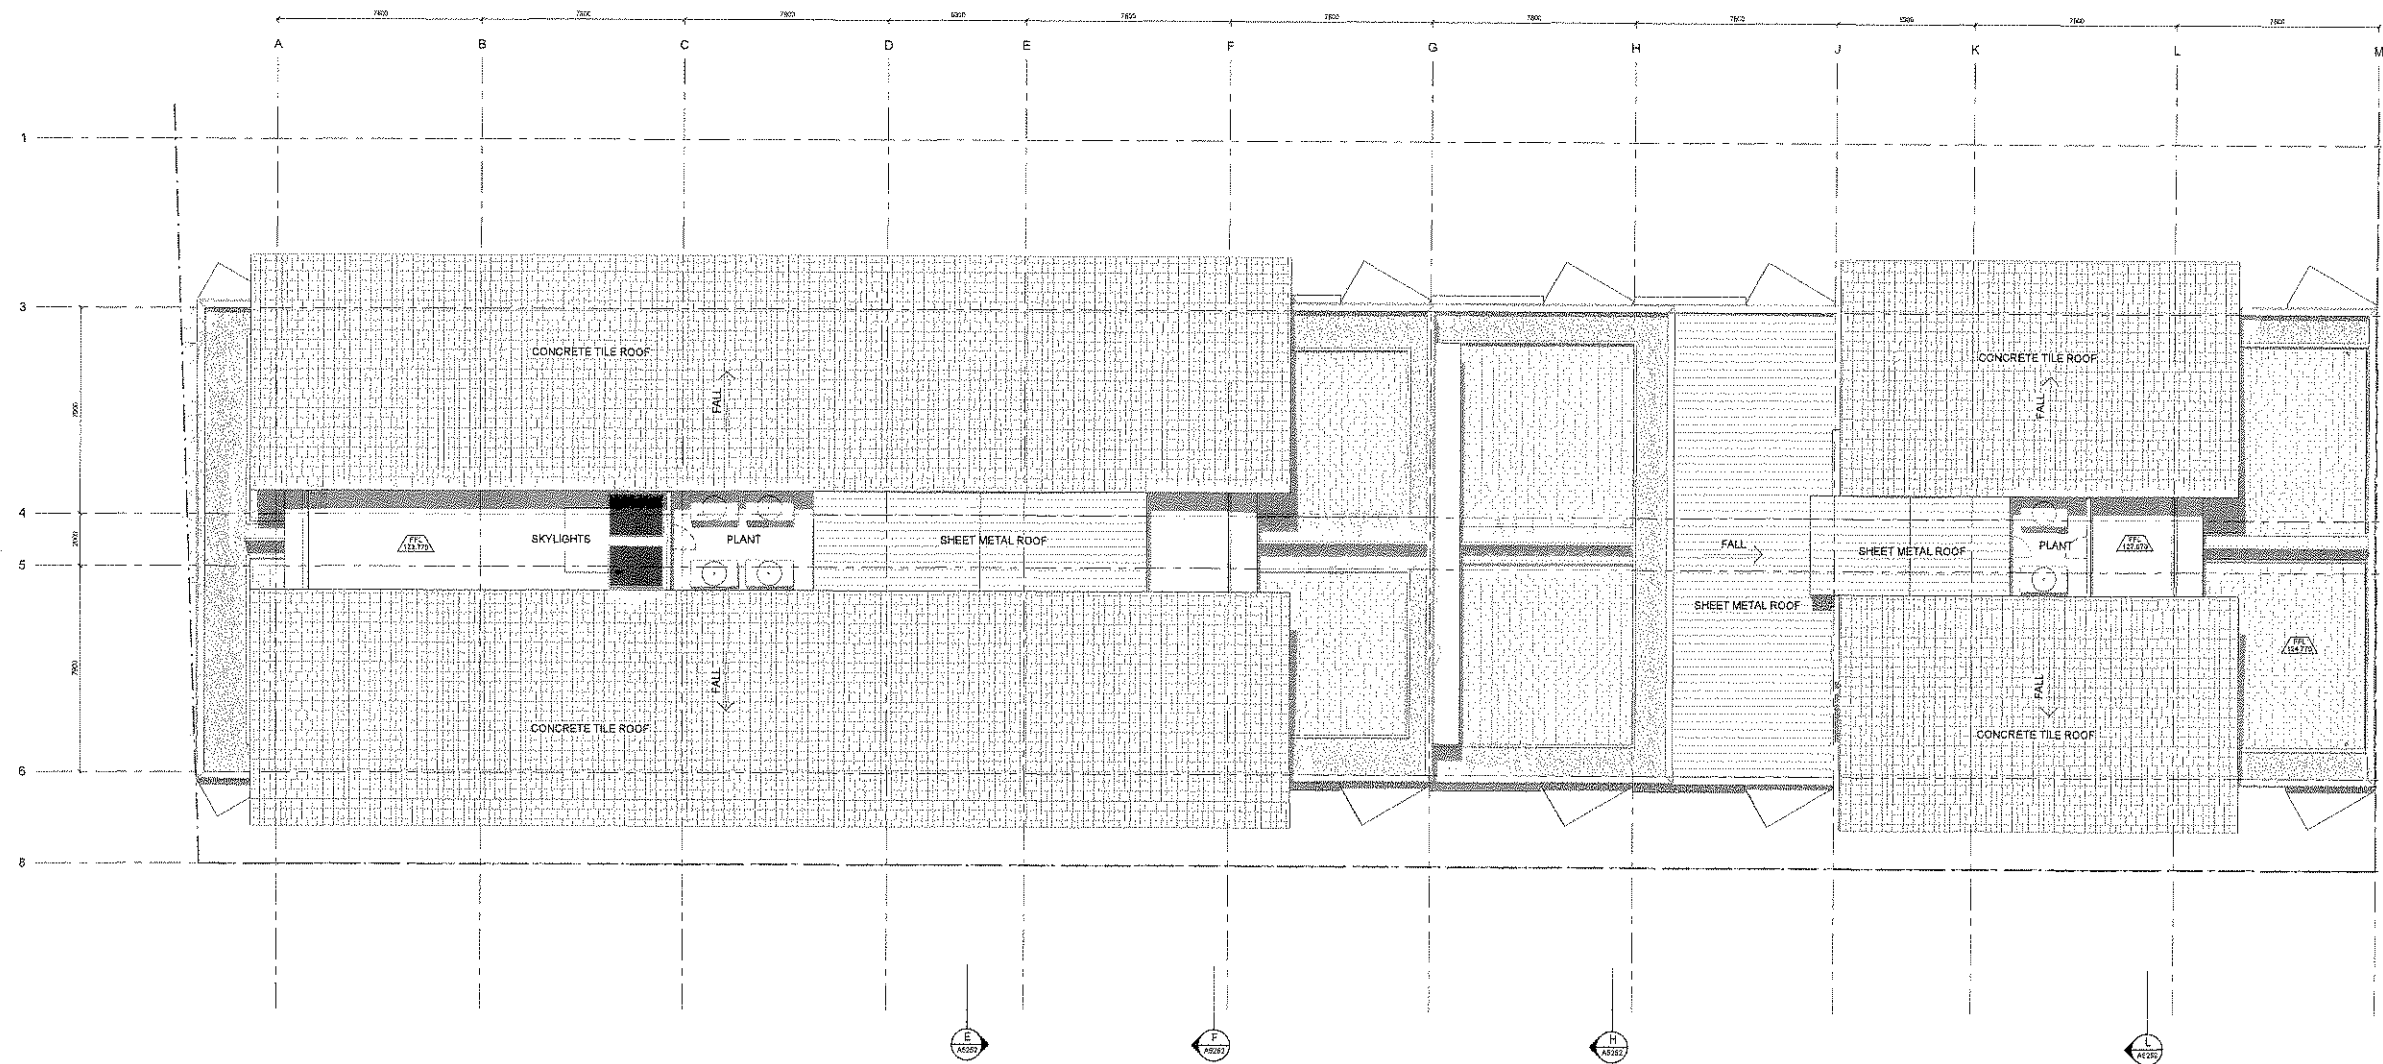

Building 5 Roof
SHADOWS SHOWN INDICATIVELY ONLY

- KEY**
- FS FIRE STAIR
 - HR HYDRAULIC RISER
 - MR MECHANICAL RISER
 - STO STORAGE

- NOTE:**
1. Furniture layout shown indicative only.
 2. Net Areas noted are approximately only.
 3. Site and Landscape shown for context only. Refer to Landscape Drawings.

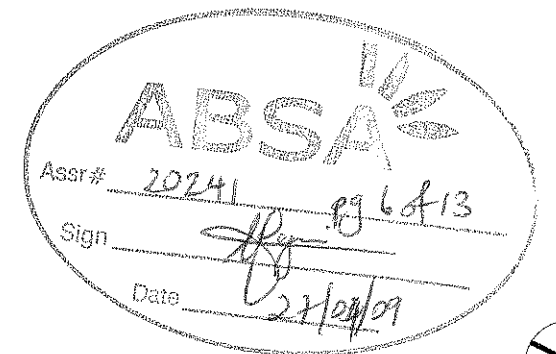

Revision	Revision	Revision	Key Plan	Consultants	Project Manager	Client	Architect	Dateling	Project
Do not scale from drawings. Verify all dimensions on site before commencing work. Copying or the reproduction of this drawing is strictly prohibited without the consent of Pwllie Thompson & Walker Pty.	A Project Application	2904209		Landscape Cull Structural Services Traffic Planner Aspect Studies Worley Parsons Pty Ltd Enstruct Group Pty Ltd Lincolne Road Hickson HWY JBA Studio 61 Level 6, 61 Marlborough St, Surry Hills, NSW, 2010 Level 10, 141 Walker St, North Sydney, NSW, 2060 Level 4, 2 Glen St, Macquarie Park, NSW, 2008 Level 1, 41 McLaren St, North Sydney, NSW, 2060 Suite 02, 809 Pacific Hwy, Cheshamwood, NSW, 2087 Level 1, 77 Berry Street North Sydney, NSW, 2060 Tel: 02 9599 7182 Tel: 02 8438 7022 Tel: 02 9504 1444 Tel: 02 9907 0600 Tel: 02 9410 4100 Tel: 02 9400 4940	McLachlan Lister Pty Ltd The Rocks NSW 2000 T 612 62417328 F 612 92417329	Sydney Broadcast Property Pty Ltd Level 11, Suite 1101, 14 Martin Place Sydney NSW 2000 T 612 92357800 F 612 92654177	PTW Architects Level 17, 9 Castlereagh St Sydney NSW Australia 2000 T 612 9232 5877 F 612 9231 4138 www.ptw.com.au	PROJ NO: 200 002 SCALE: 1:100 @A0 DATE: 19.03.09 APPROVED: SP	Epping Park 61 Moobs Lane, Epping A5106 /A PROJECT APPLICATION