


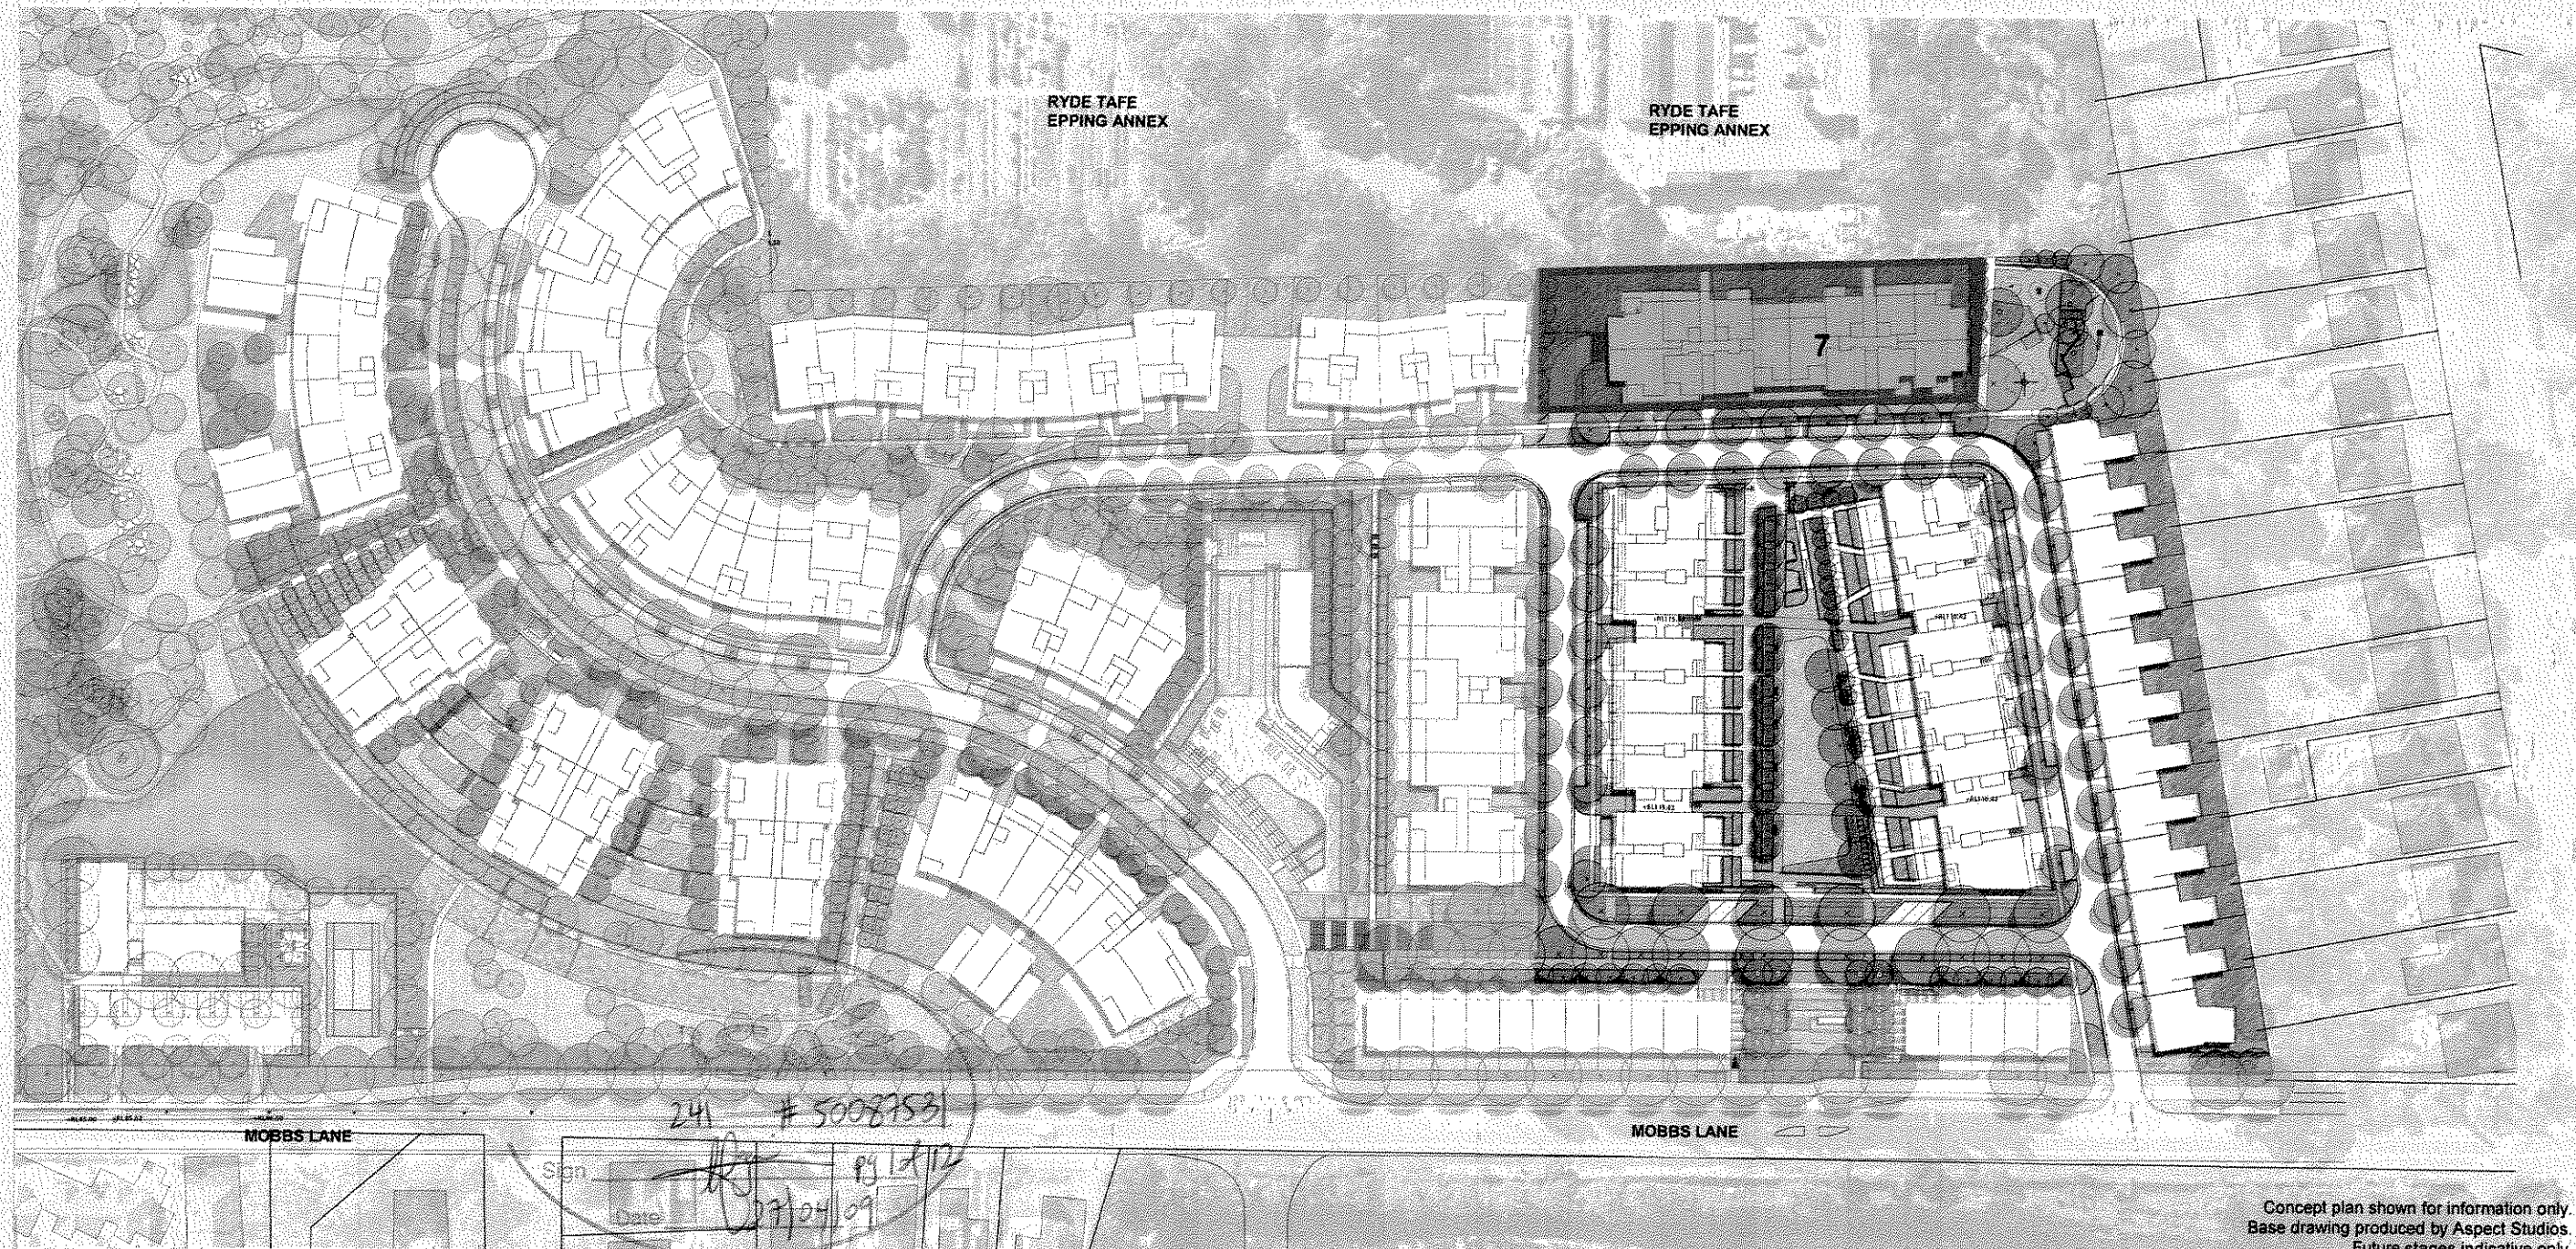

Concept plan shown for information only.
Base drawing produced by Aspect Studios.
Future stages indicative only.

Building 7 Epping Park

61 Mobbs Lane, Epping

Project Application
Stage 1 Residential
April 2009

Building 7	
1 BED	48
2 BED	36
3 BED	-
3 BED + STUDY	-
4 BED	-
TOTAL	84

SCHEDULE OF AREAS	
	GFA
Ground Level	1090
Level 1	1084
Level 2	1084
Level 3	1084
Level 4	1084
Level 5	1080
TOTAL	6506

Do not scale from drawings. Verify all dimensions on site before commencing work. Copying or the reproduction of this drawing is strictly prohibited without the consent of Peckie Thorp & Walker Pty.

Revision
A. Project Application

Date
06/04/09

Revision

Key Plan

Consultants

Landscape
Civil
Structural
Services
Traffic
Planner

Aspect Studios
Worley Parsons Pty Ltd
Enbros Group Pty Ltd
Lincoln Scott
Hickmatt MMT
JBA
Studio 01, Level 6, 61 Macdonald St, Surry Hills, NSW, 2010
Level 10, 141 Walker St, North Sydney, NSW, 2060
Level 4, 2 Glen St, Milsons Point, NSW, 2061
Level 1, 41 Macdonald St, North Sydney, NSW, 2060
Suite 30, 808 Pacific Hwy, Chateau, NSW, 2067
Level 7, 77 Berry Street, North Sydney, NSW, 2060

Tel: 02 9599 7182
Tel: 02 9458 7222
Tel: 02 9904 1444
Tel: 02 9607 0800
Tel: 02 9410 4100
Tel: 02 9409 4040

Project Manager

McLachlan Lister Pty Ltd
Level 1, Hickson Road
The Rocks NSW 2000
T 612 98417328
F 612 98417329

Client

Sydney Broadcast Property Pty Ltd
Level 11, Suite 1101, 14 Martin Place
Sydney NSW 2000
T 612 92367800
F 612 92361777

Architect

PTW Architects
Level 17, 9 Castlereagh St
Sydney NSW Australia 2000
T 612 9232 5877
F 612 9221 4159
www.ptw.com.au

PTW

100 Cover Sheet / Schedule



PROJ NO
SCALE
DATE: 27.03.09

APPROVED: SP

Project

Epping Park
61 Mobbs Lane, Epping

A7000 /A

PROJECT APPLICATION