


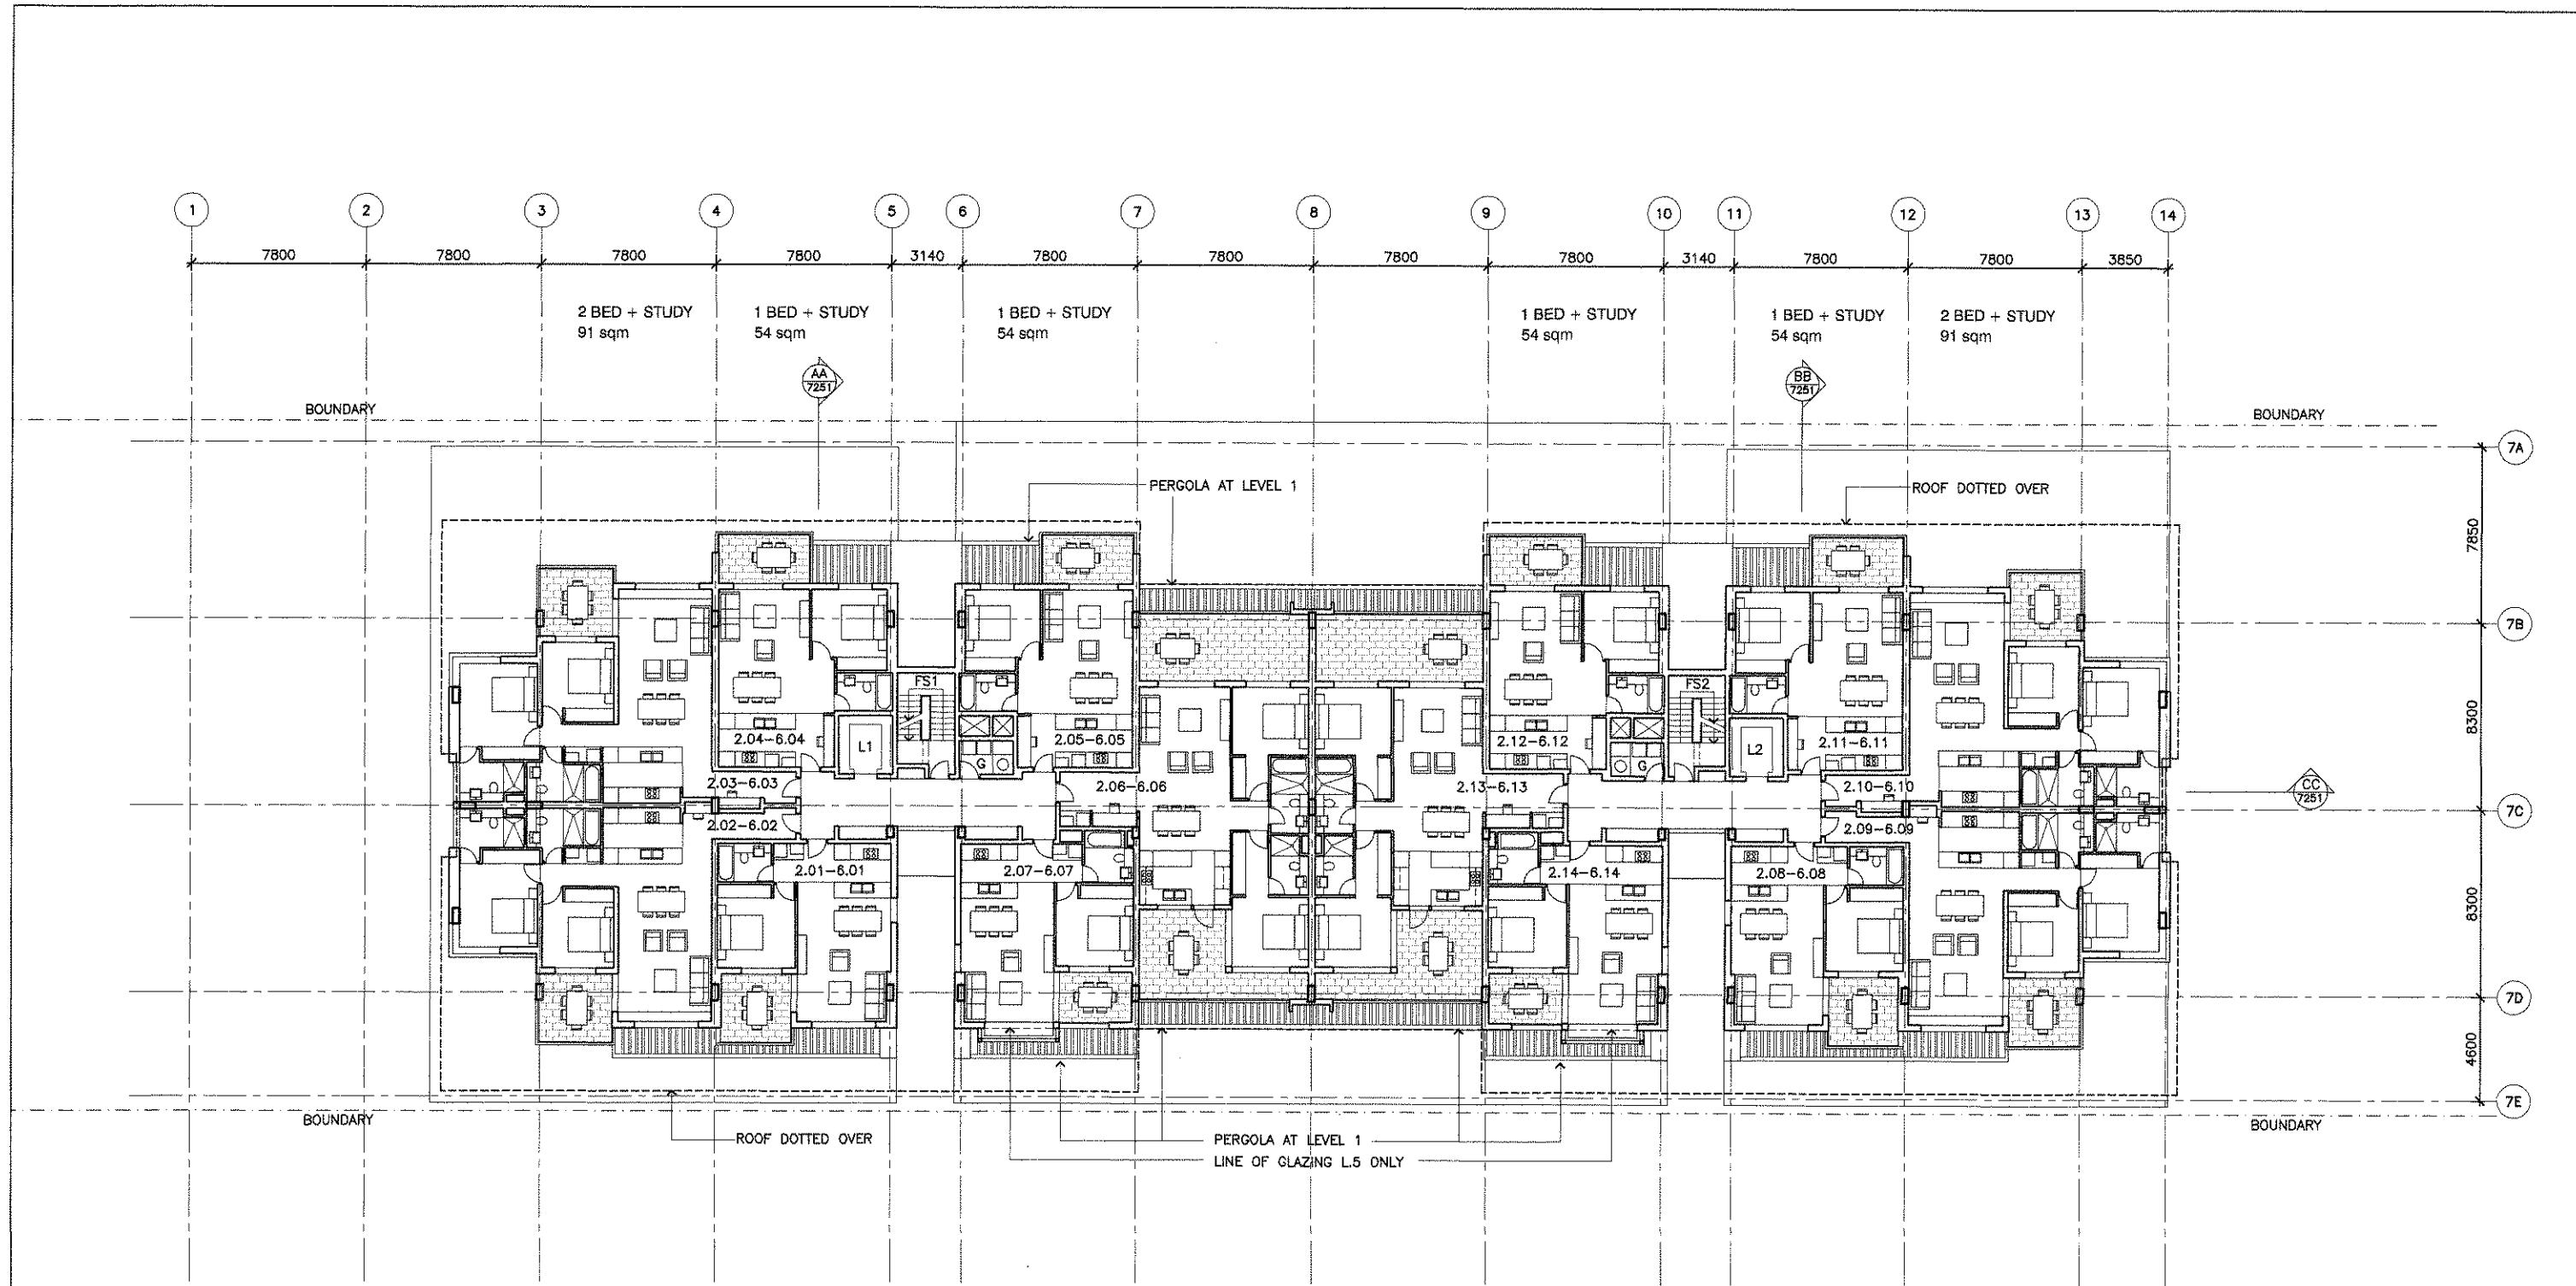

ABSA

Asor # 20241

pg 5 of 12

Sign *[Signature]*

Date 22/10/07

Notes
Furniture layout shown indicative only
Net areas noted are approximate only

Revision	Date	Key Plan	Consultants	Project Manager	Client	Architect	Drawing	Project
A Project Application	09/04/09		Landscape Civil Structural Services Traffic Planner	McLachlan Lister Pty Ltd	Sydney Broadacre Property Pty Ltd	PTW Architects	DRAWN CHECKED	Epping Park 61 Moore Lane, Epping
B Project Application	22/04/09		Aspect Studios Worley Parsons Pty Ltd Estimate Group Pty Ltd Lincoln Soco Hillier MVT JBA	Level 11, 11 Hickson Road The Rocks NSW 2000 T 012 92477500 F 012 92477503	Level 11, Suite 1101, 14 Macleay Place Sydney NSW 2000 T 012 92527650 F 012 92521419 www.ptw.com.au	Level 17, 9 Cardenburgh St Sydney NSW Australia 2020 T 012 9232 8877 F 012 92521419 www.ptw.com.au	PROJ NO. 209001 SCALE 1:1000P&D DATE 04/05/09	A7104 /B PROJECT APPLICATION