



Child Care Facility and Detention Lake

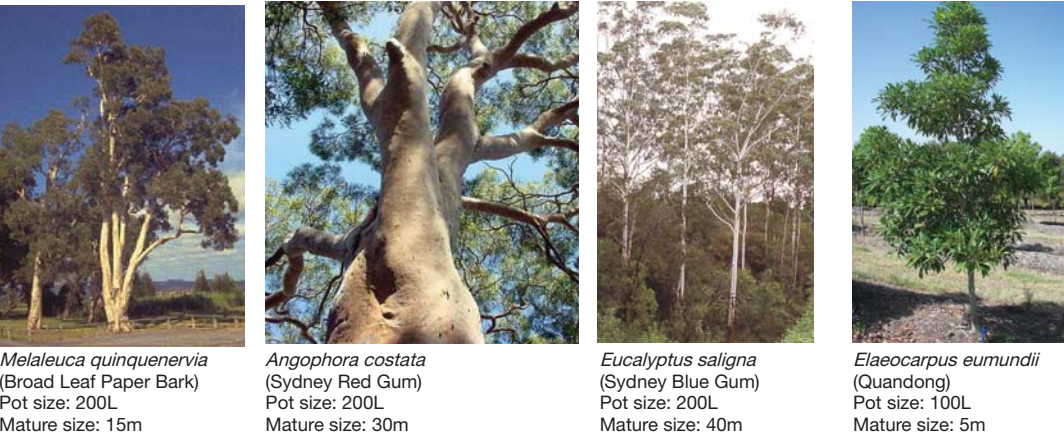

Section A-A Detention Lake interface
Scale 1:100 @ A1

Indicative Planting Palette

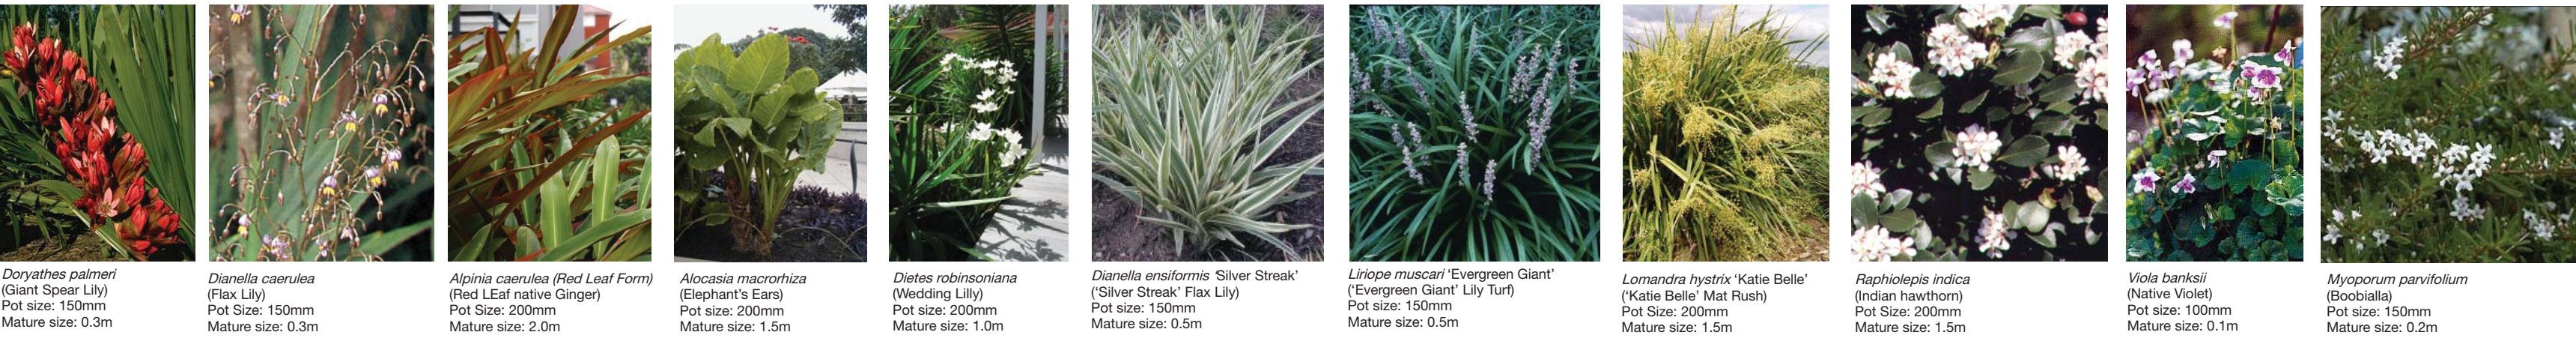

Indicative Materials Palette

