


Street Sections

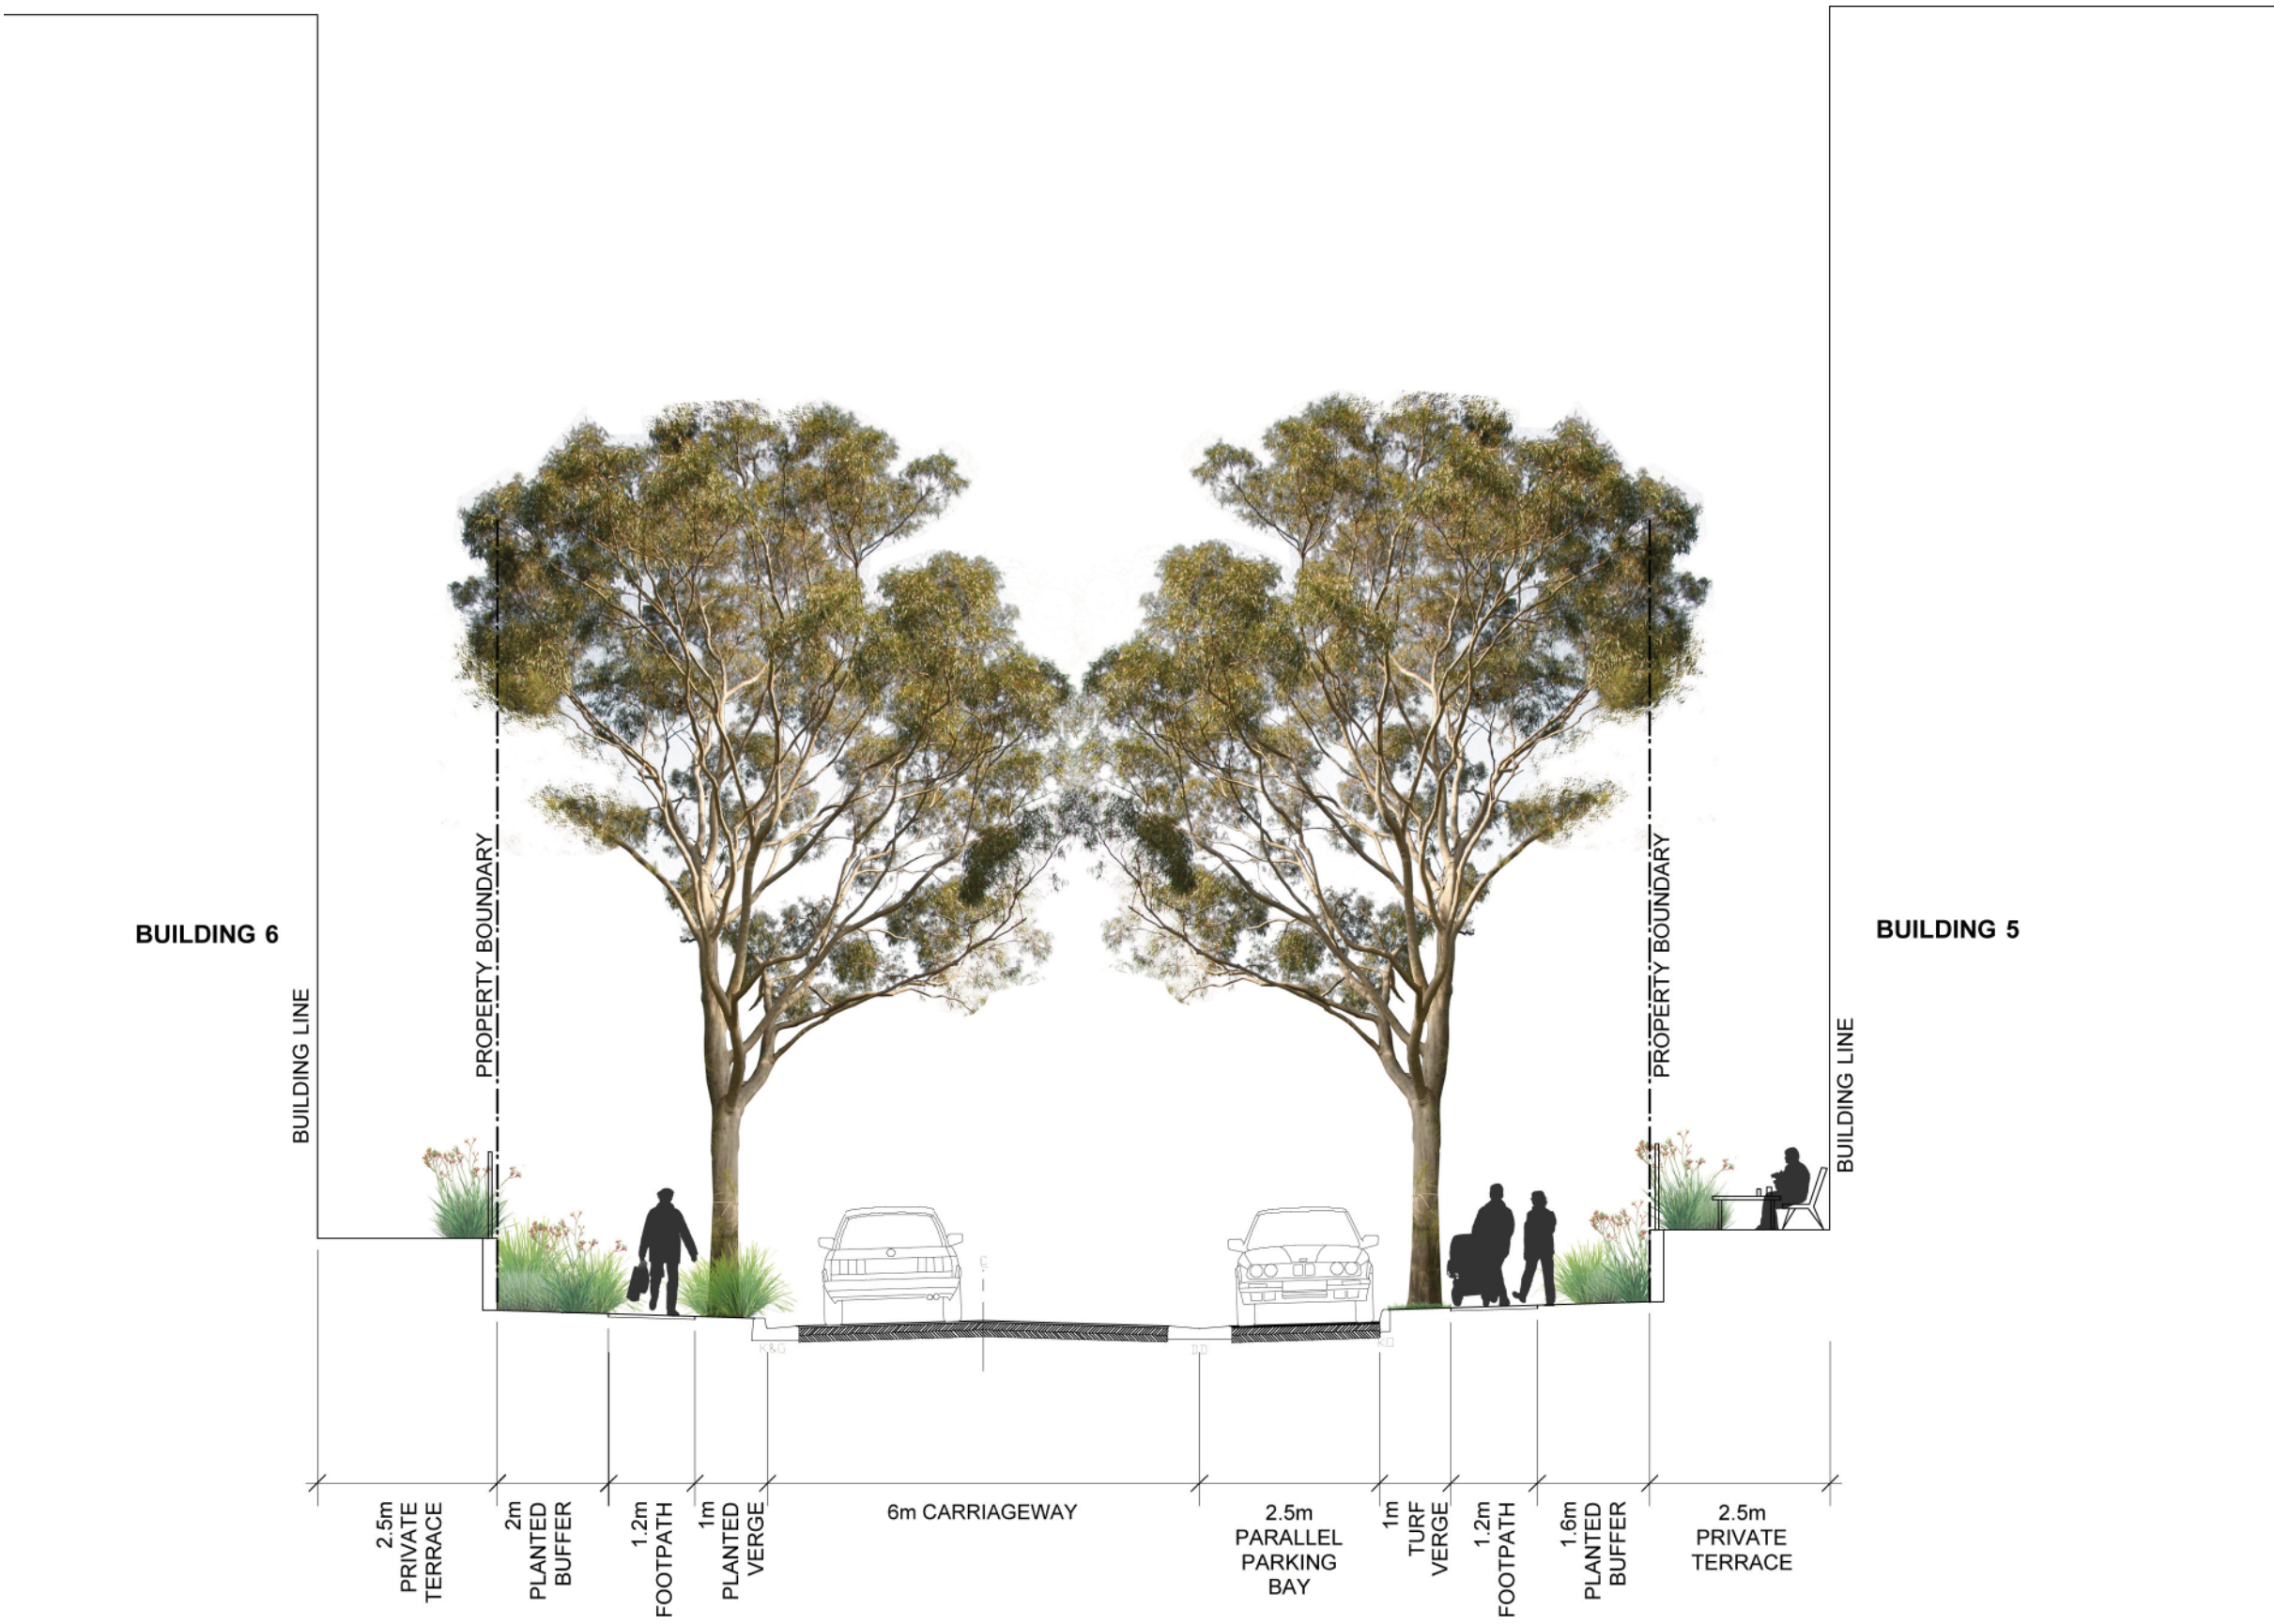

Typical Street Section 04 - Road 3
Refer to EW-PA09 for section line
Scale 1 : 100 @ A1



Typical Street Section 05 - Road 4
Refer to EW-PA09 for section line
Scale 1 : 100 @ A1

