


Landscape Concept Documentation-
Roche Facility: 20 Reconciliation Drive, Greystanes, NSW

landscape architecture
environmental planning
urban design
public art

habitation

Habitation T: (02) 9360 7771
Studio 25, 13-29 Nichols E: studio@habitation.com.au
Street, Surry Hills, NSW, 2010 www.habitation.com.au

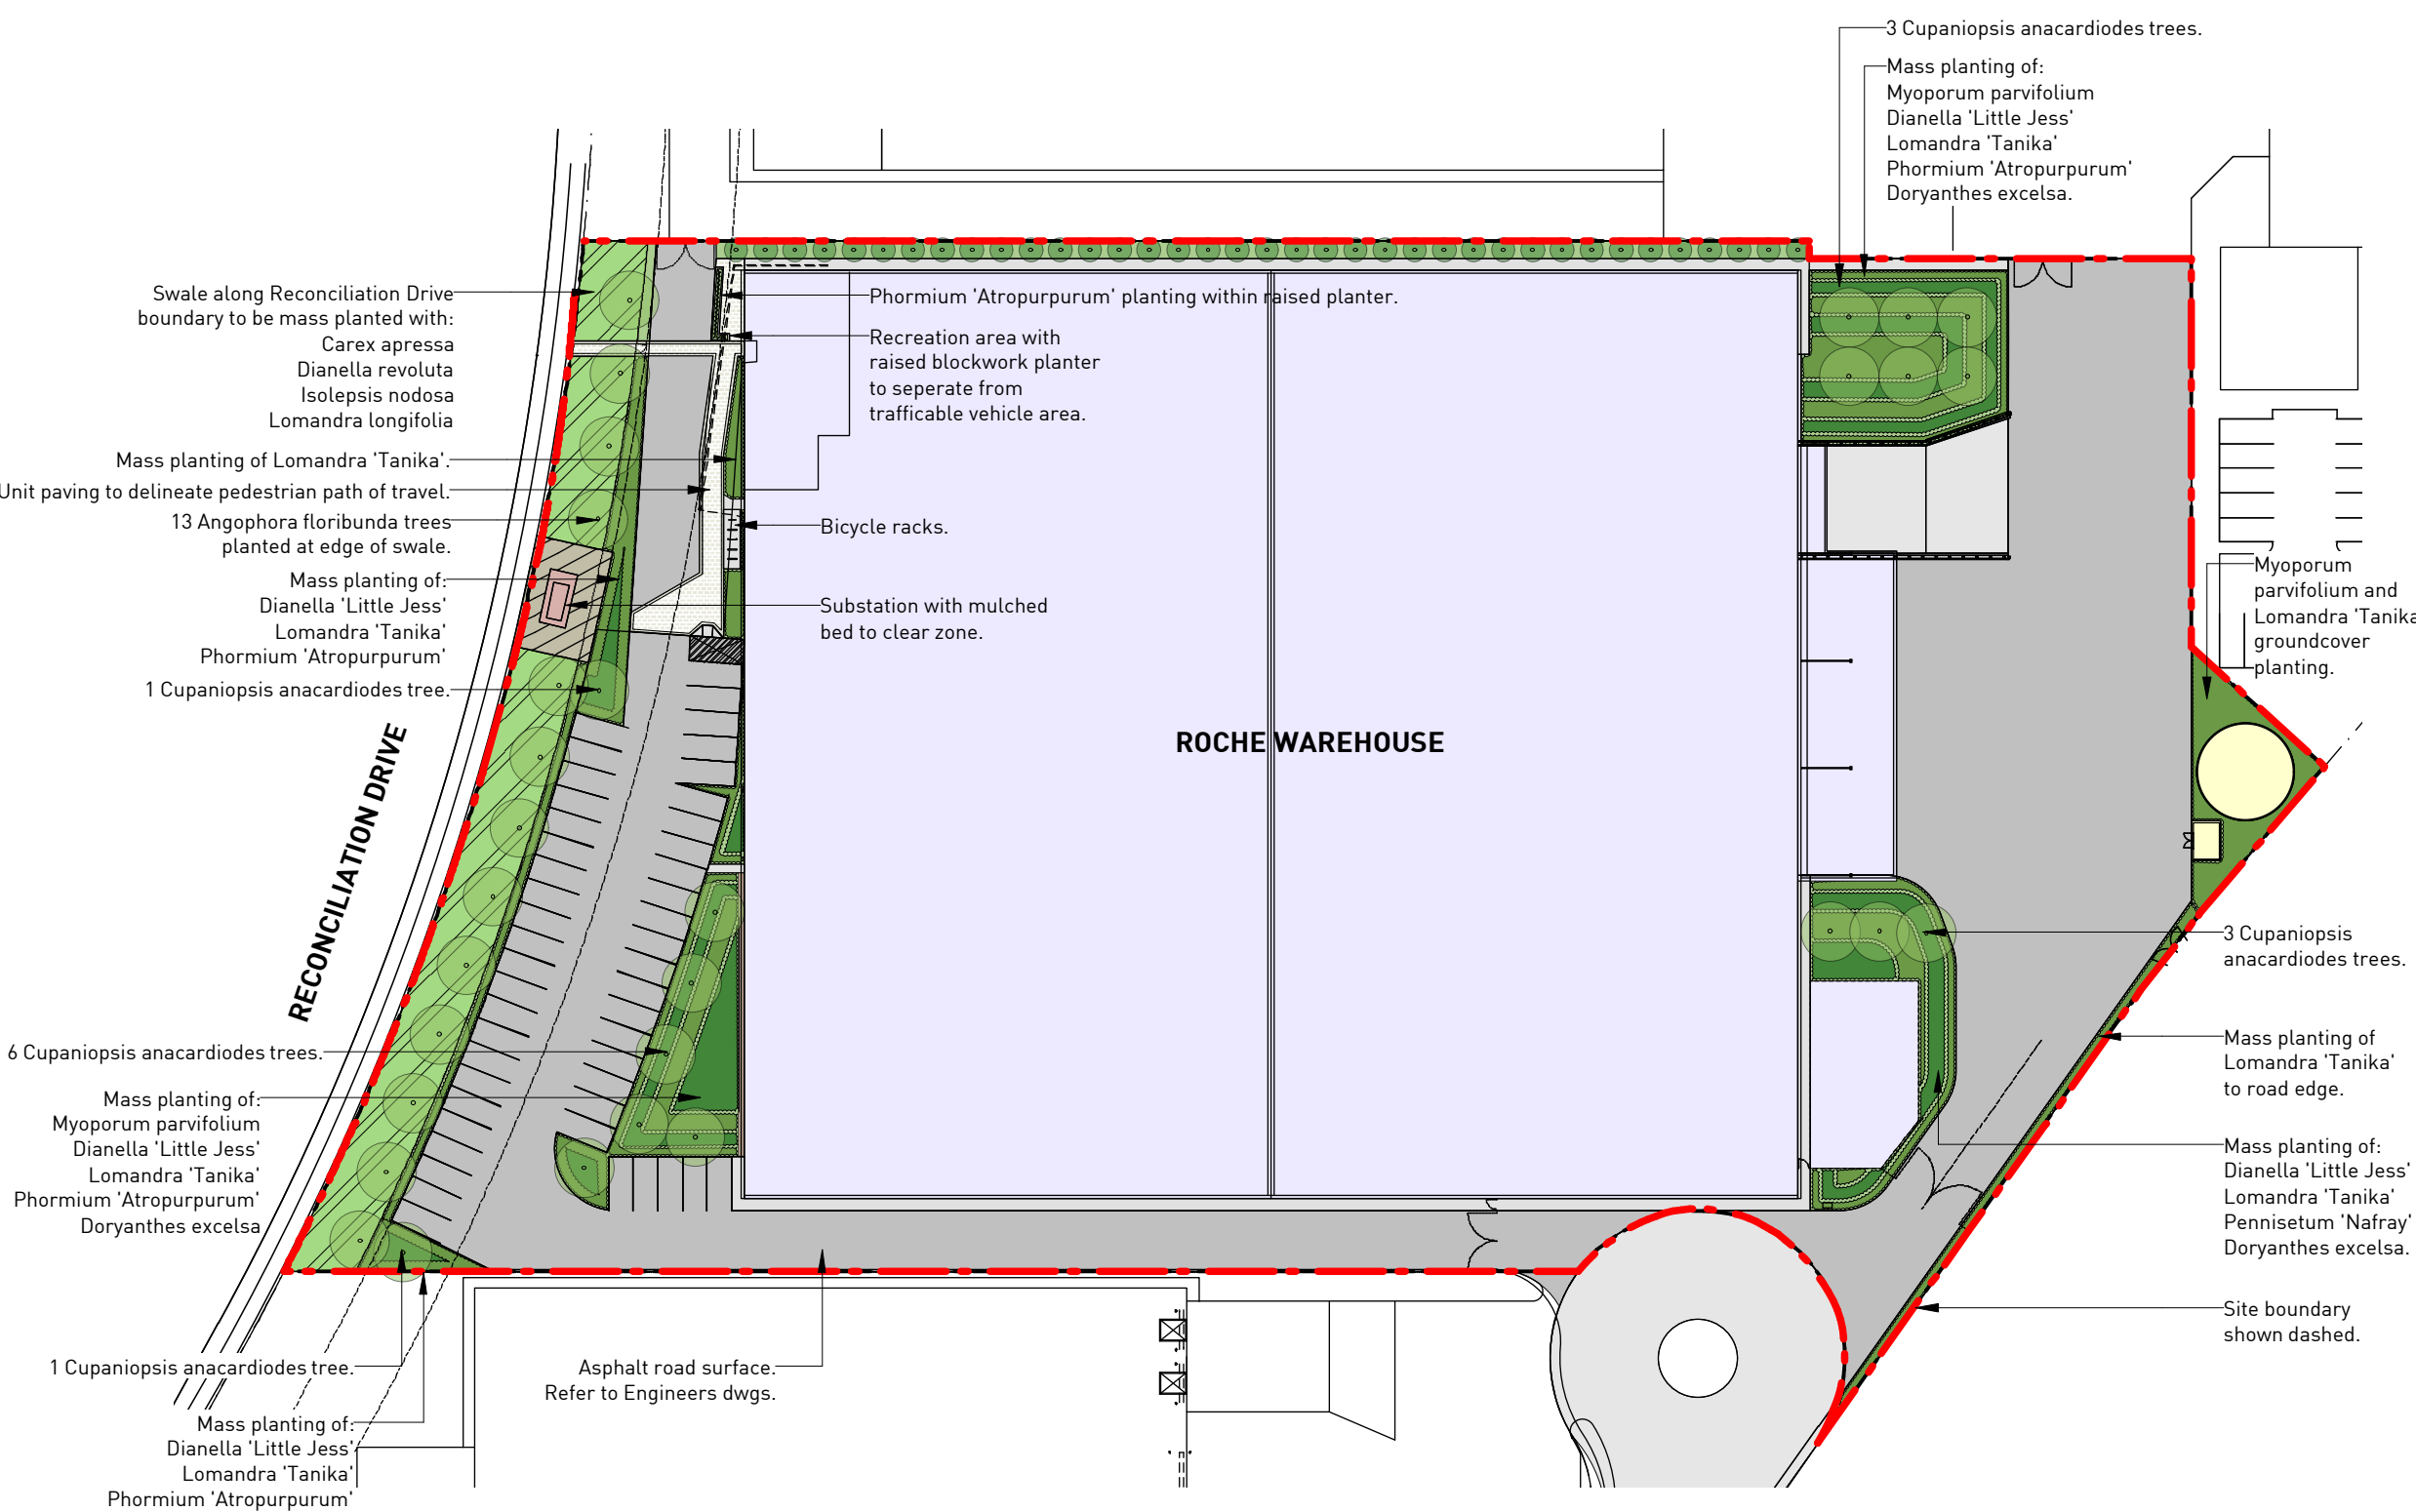

B	13/12/12	DA Issue
A	03/12/12	Client Review
REVISION	DATE	PURPOSE
ISSUE		

CLIENT



PROJECT

Roche Facility

20 Reconciliation Drive, Greystanes, NSW

DRAWING TITLE

Landscape Concept Plan

Sheet 1 of 1

SCALE

1:750 @ A1

DRAWN	CHECKED	PLOT DATE
SM	DV	12 Dec 12

PROJECT NO.	DRAWING NO.	REVISION
12_039	L001	B

Studio 25, 13-29 Nichols Street, Surry Hills, NSW, 2010

T: (02) 9360 7771 E: studio@habitation.com.au

www.habitation.com.au

landscape architecture
place-making
urban design
public art



01 Landscape Concept Plan
L001 1:750 @ A1

habitation

Landscape Architect's work is subject to Copyright. Documents should not be used contrary to the purpose of the issue without written permission from Habitation.

NEVER scale off drawings, use figured dimensions only. Drawings indicate scope of works and general setout. These are not shop drawings.

TREES



Cupaniopsis anacardioides *Angophora floribunda*

FEATURES, GRASSES & GROUNDCOVERS



Doryanthes excelsa *Phormium tenax* *Dianella 'Little Jess'* *Lomandra 'Tanika'* *Pennisetum 'Nafray'* *Myoporum parvifolium*

SWALE PLANTING




Carex apressa *Dianella revoluta* *Isolepsis nodosa* *Lomandra longifolia*

PROPOSED PLANT SCHEDULE

SYMBOL	BOTANICAL NAME	COMMON NAME	HEIGHT x SPREAD	POT SIZE
TREES				
Afl	<i>Angophora floribunda</i>	Rough Barked Apple	10m x 6m	75L
Can	<i>Cupaniopsis anacardioides</i>	Tuckeroo	7m x 5m	75L
FEATURES				
Dex	<i>Doryanthes excelsa</i>	Gynea Lily	1.5m x 1.5m	300mm
PA	<i>Phormium tenax 'Atropurpureum'</i>	NZ Flax	1m x 1m	300mm
GROUNDCOVERS AND NATIVE GRASSES				
DLJ	<i>Dianella 'Little Jess'</i>	Flax Lily	0.5m x 0.5m	150mm
LT	<i>Lomandra 'Tanika'</i>	Spiny Headed Mat Rush	1m x 1m	150mm
Mpa	<i>Myoporum parvifolium</i>	Creeping Booblia	0.3m x 1m	150mm
PN	<i>Pennisetum 'Nafray'</i>	Fox Grass	1.5m x 1.5m	150mm
SWALE PLANTING				
Cap	<i>Carex apressa</i>	Tall Sedge	0.8m x 1m	viro tube
Dre	<i>Dianella revoluta</i>	Flax Lily	0.8m x 1m	viro tube
Ino	<i>Isolepsis nodosa</i>	Knobby Club Rush	0.8m x 1m	viro tube
Llo	<i>Lomandra longifolia</i>	Mat Rush	0.7m x 1m	viro tube

A	13/12/12	DA Issue
REVISION	DATE	PURPOSE
ISSUE		

CLIENT

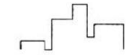

DEXUS
PROPERTY GROUP

PROJECT

Roche Facility

20 Reconciliation Drive, Greystanes, NSW

DRAWING TITLE

Proposed Planting

Sheet 1 of 1

SCALE

1:750 @ A1

DRAWN	CHECKED	PLOT DATE
SM	DV	12 Dec 12
PROJECT NO.	DRAWING NO.	REVISION
12_039	L002	A

Studio 25, 13-29 Nichols Street, Surry Hills, NSW, 2010

T: (02) 9360 7771 E: studio@habitation.com.au

www.habitation.com.au

landscape architecture
place-making
urban design
public art



habitation

Landscape Architect's work is subject to Copyright. Documents should not be used contrary to the purpose of the issue without written permission from Habitation.

NEVER scale off drawings, use figured dimensions only. Drawings indicate scope of works and general setout. These are not shop drawings.