



KEY PLAN

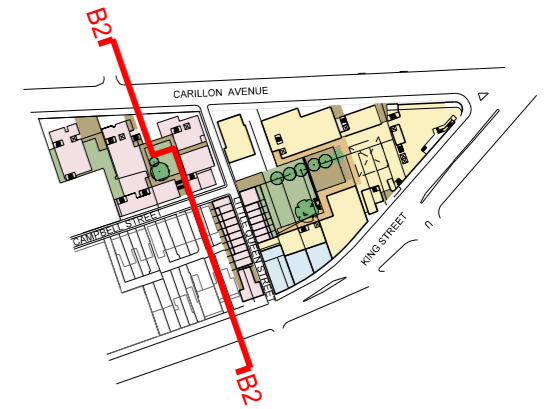

LEGEND

- LANDSCAPE AREA
- RETAIL USES
- RESIDENTIAL USES
- ACADEMIC USES
- HARD PAVED LANDSCAPED AREA
- ROOF TERRACES + BALCONIES ETC
- CARPARKING + ACCESS
- ROOF
- RETAINED EXISTING BUILDING FABRIC

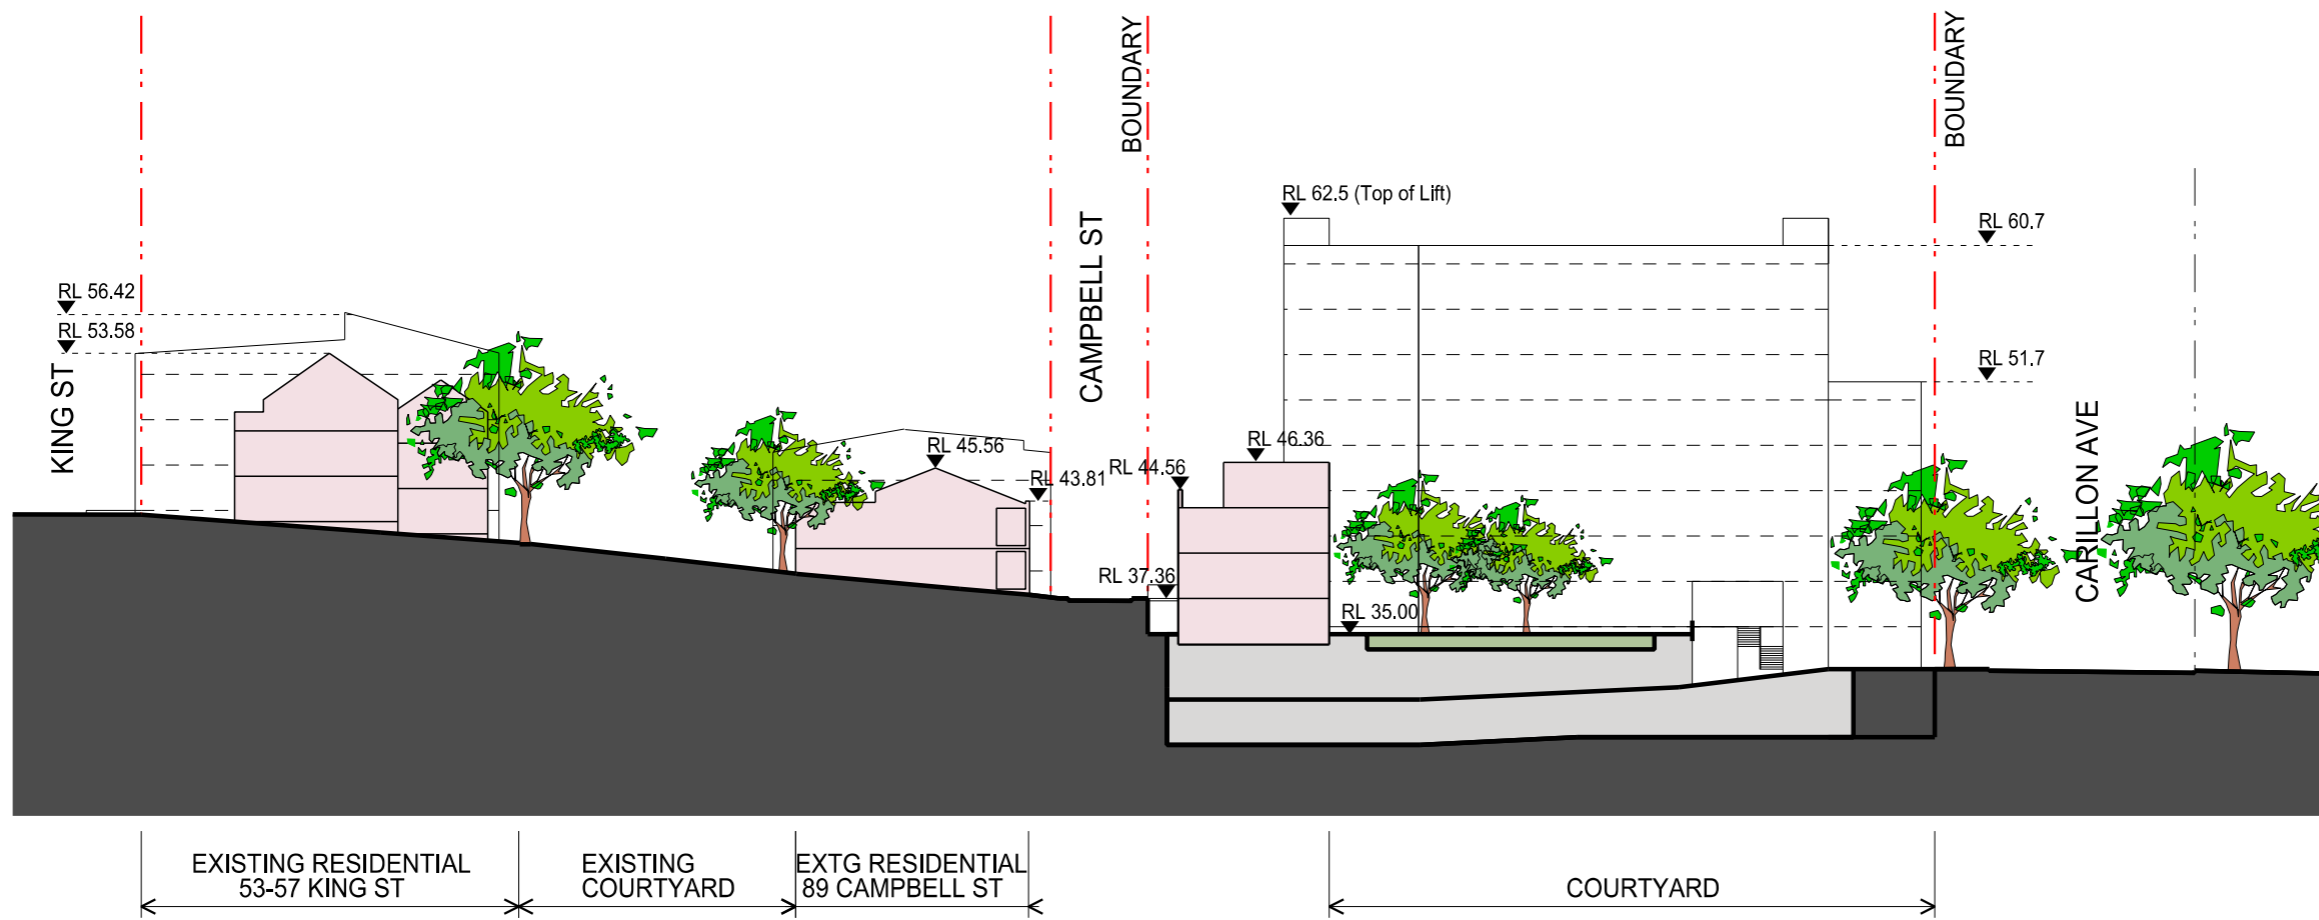

01 SECTION B2
SITE B 1:500



| Revisions | | | | |
|-----------|----------|--------------------------|-----|-------|
| No | Date | Description | Ver | App'd |
| A | 16/10/09 | CONCEPT PLAN | CC | ML |
| B | 05/11/09 | CONCEPT PLAN | CC | ML |
| C | 30/03/10 | PREFERRED PROJECT REPORT | CC | ML |
| D | 15/07/10 | PREFERRED PROJECT REPORT | CC | ML |
| E | 21/07/10 | PREFERRED PROJECT REPORT | CC | ML |

Architect

AJ+C
ALLEN JACK+COTTIER

79 Myrtle Street Chippendale NSW 2008 AUSTRALIA
ph +61 2 9311 8222 fx +61 2 9311 8200 ABN 53 003 782 250

Client

MOORE THEOLOGICAL COLLEGE

Drawing Status


NOT FOR CONSTRUCTION

Project

MOORE THEOLOGICAL COLLEGE
CONCEPT PLAN
NEWTOWN

Drawing Title

SITE B
SECTION B2

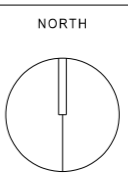

| | | | |
|----------|-------------|------------|-------|
| Proj No. | Scale at A3 | Drawing No | Issue |
| 07075 | 1:500 | CP3203 | E |

Do not scale drawings. Use figured dimensions only. This drawing is the copyright of Allen Jack + Cottier Architects and is protected under the Copyright Act 1968. Do not alter, reproduce or transmit in any form, or by any means without the express permission of Allen Jack + Cottier Architects. Nominated Architects: Keith Cottier AM 2264, Glynn N Evans 2839, Michael Heenan 5264, Peter Ireland 6661, Reginald Smith 3312, Peter Stronach 3372.

PLOT DATE & TIME: 26/07/2010 2:10:32 PM PLOTTED & CHECKED BY: chng REF: Q:\Projects\07_075_Moore_College_Masterplan\design_files\sheet_files\07075_CP_3203.dgn