

INTELLECTUAL PROPERTY
© COPYRIGHT BVN ARCHITECTURE PTY LIMITED. UNLESS OTHERWISE NOTED, ALL RIGHTS IN THIS DOCUMENT ARE RESERVED TO REMAIN IN FULL OF ALL RIGHTS OWNERS. THIS DOCUMENT MAY ONLY BE USED FOR THE SPECIFIC PROJECT AND CANNOT BE REPRODUCED OR COPIED, IN WHOLE OR IN PART, WITHOUT THE WRITTEN PERMISSION OF BVN ARCHITECTURE PTY LIMITED. ANY UNAUTHORIZED USE OF THIS DOCUMENT IS AT THE USER'S SOLE RISK AND WITHOUT LIABILITY TO BVN ARCHITECTURE PTY LIMITED. BVN ARCHITECTURE PTY LIMITED DOES NOT ACCEPT ANY LIABILITY FOR DAMAGES OR LOSSES OF ANY KIND ARISING FROM THE USE OF THIS DOCUMENT.

ISSUE	DATE	FOR
A	27.03.09	FOR INFORMATION ONLY
B	08.04.09	FOR INFORMATION ONLY
C	08.04.09	FOR APPROVAL
D	17.04.09	FOR INFORMATION ONLY
E	24.04.09	FOR APPROVAL
F	30.04.09	FOR APPROVAL
G	07.05.09	FOR APPROVAL
H	04.08.09	FOR PLANNING APPLICATION



CLIENT

GARVAN INSTITUTE
AND ST VINCENTS &
MATER HEALTH SYDNEY

GARVAN ST VINCENTS
CAMPUS CANCER CENTRE


BVN PROJECT NUMBER

s0901009

DRAWING KEY

SYMBOL	DESCRIPTION
[Symbol]	Accessible WC
[Symbol]	Consultation Room
[Symbol]	Female WC
[Symbol]	Fire Control Room
[Symbol]	Fire Pump Room
[Symbol]	Fire Stair
[Symbol]	Lift
[Symbol]	Male WC
[Symbol]	Metal Deck Roof
[Symbol]	Meeting Room
[Symbol]	Office
[Symbol]	Substation Kiosk
[Symbol]	Storage
[Symbol]	Unisex WC

TRUE NORTH PROJECT NORTH

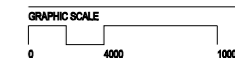


SCALE
1:400 at A3
1:200 at A1

PRELIMINARY
DRAWING

LEVEL 03 PLAN

DRAWING NUMBER
ARC-DA-D-03

ISSUE
H

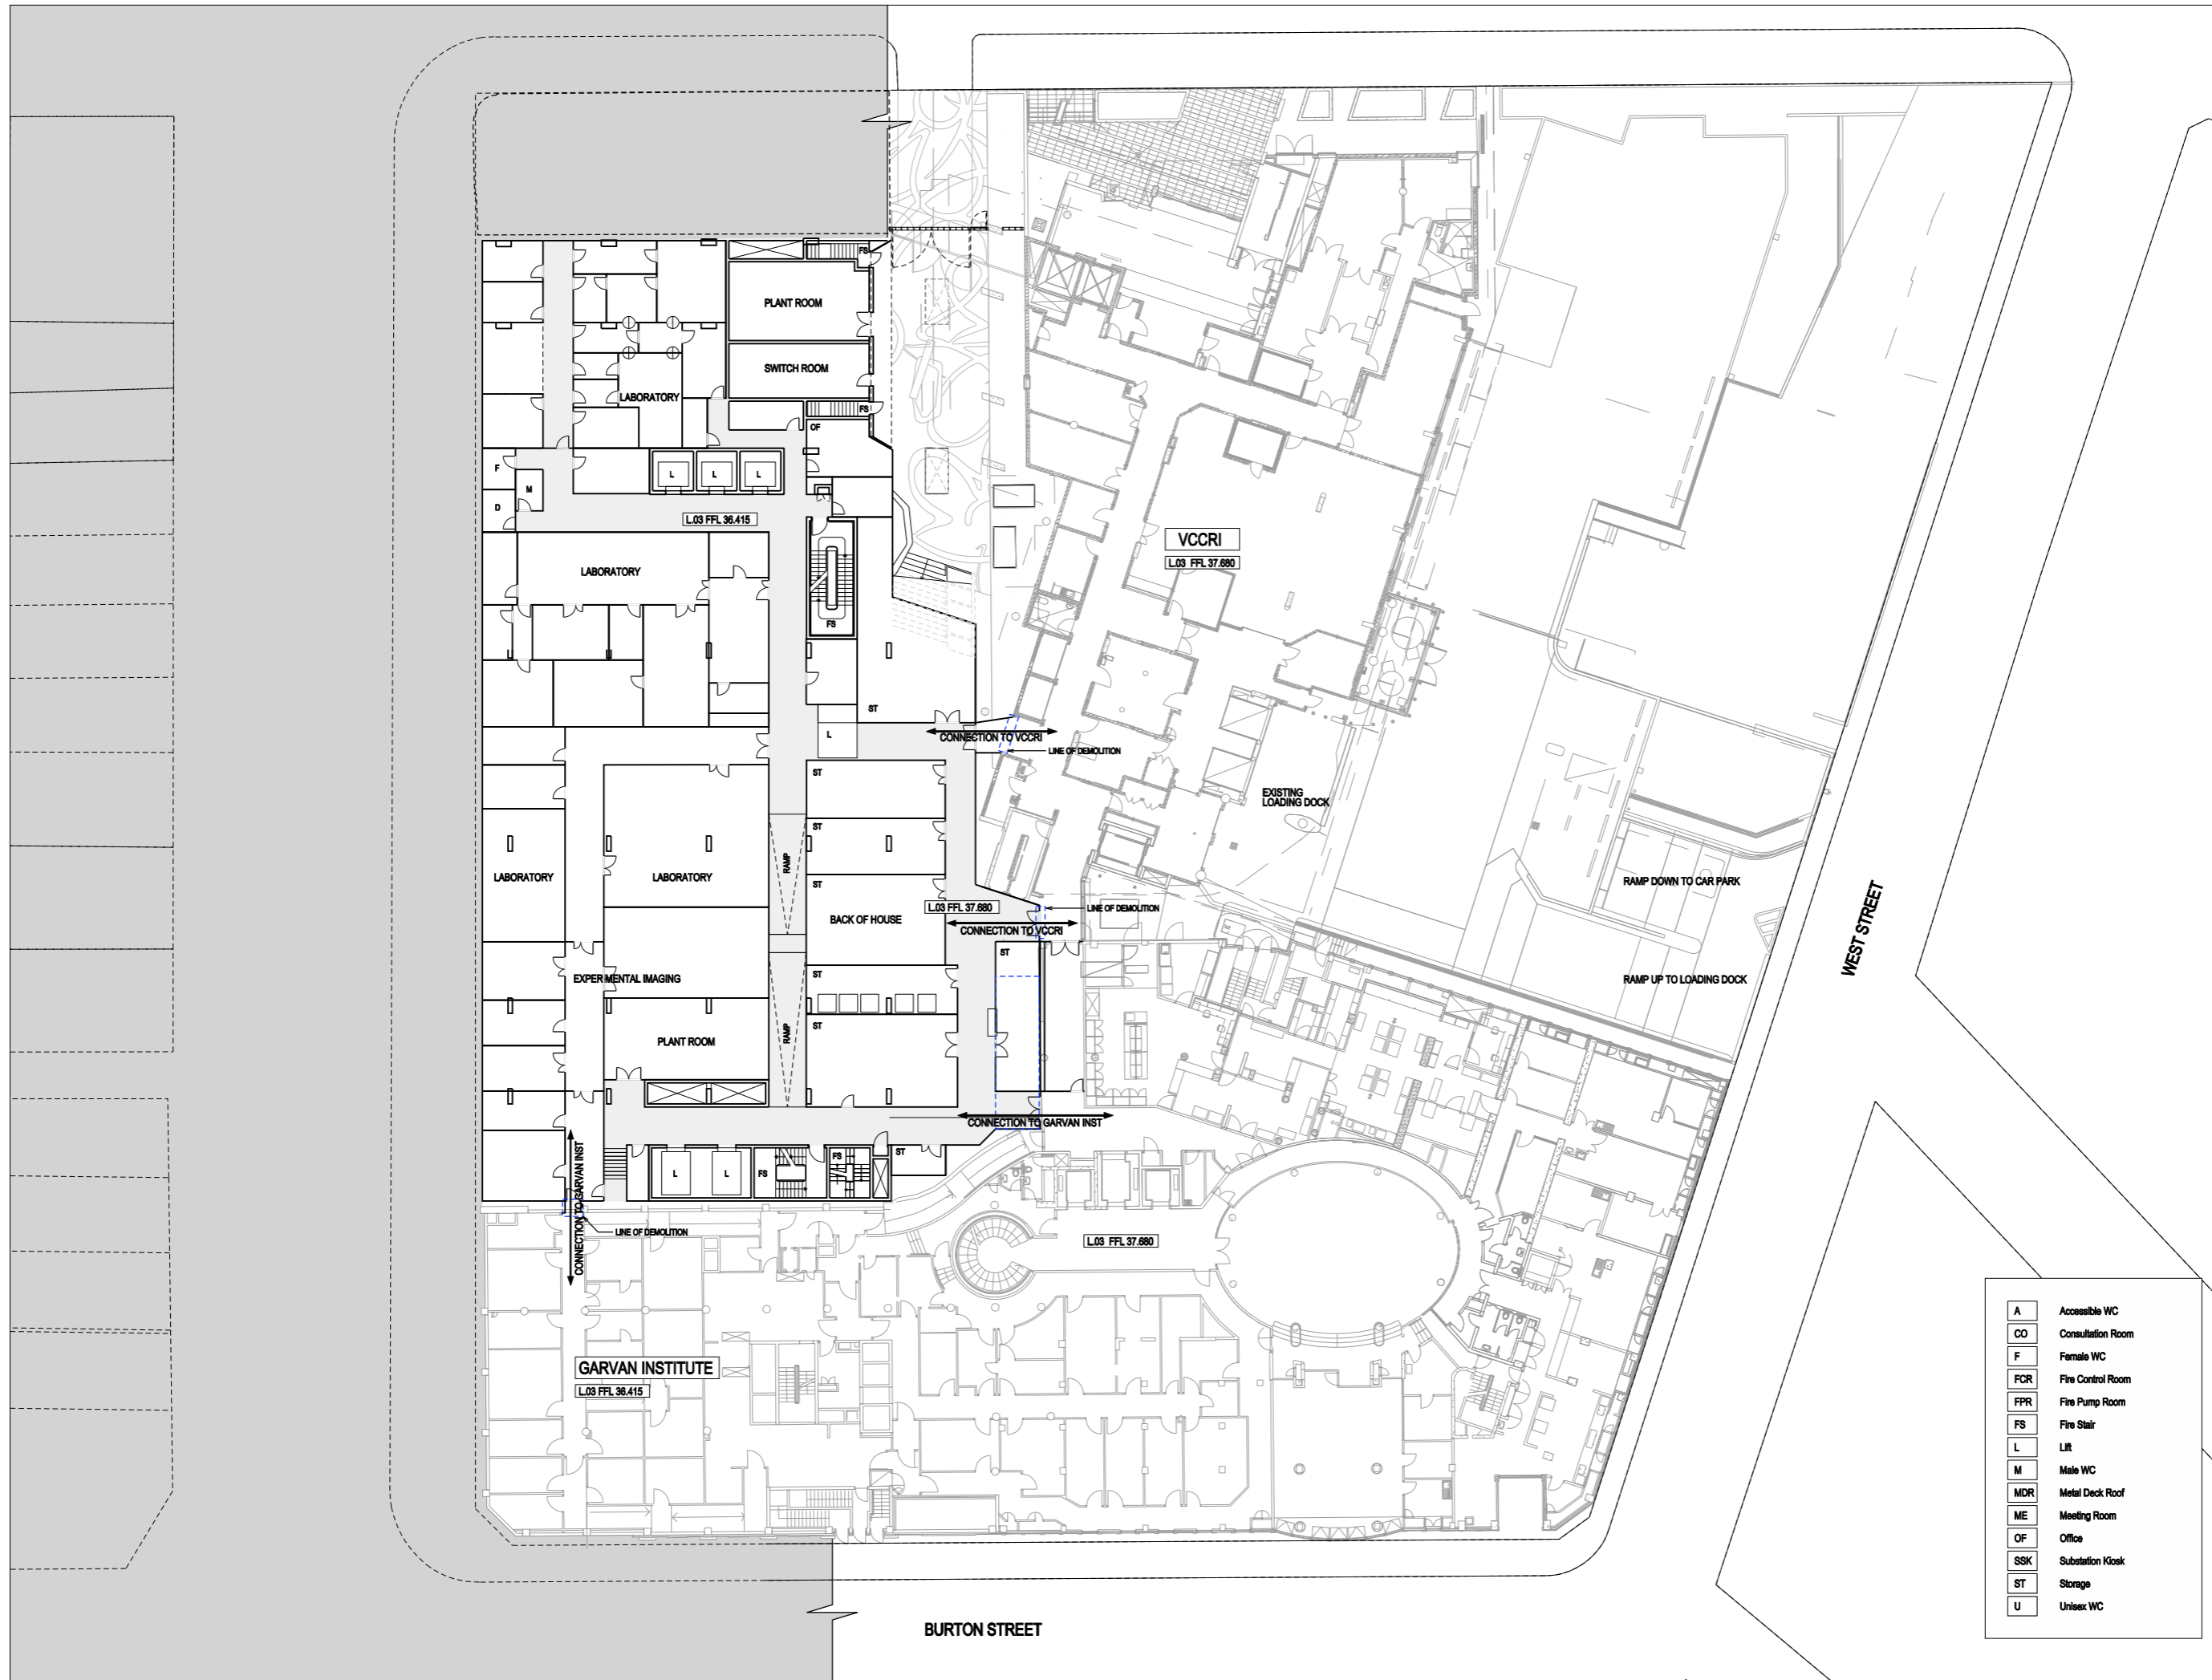

A	Accessible WC
CO	Consultation Room
F	Female WC
FCR	Fire Control Room
FPR	Fire Pump Room
FS	Fire Stair
L	Lift
M	Male WC
MDR	Metal Deck Roof
ME	Meeting Room
OF	Office
SSK	Substation Kiosk
ST	Storage
U	Unisex WC

BURTON STREET

WEST STREET