

INTELLECTUAL PROPERTY
© COPYRIGHT BVN ARCHITECTURE PTY LIMITED. UNLESS OTHERWISE NOTED, ALL RIGHTS TO USE THIS DOCUMENT ARE SUBJECT TO FINANCIAL AND LEGAL REVIEW. THIS DOCUMENT MAY ONLY BE USED FOR THE SPECIFIC PROJECT FOR WHICH IT WAS CREATED AND IS NOT TO BE REPRODUCED, COPIED, OR TRANSMITTED IN ANY FORM OR BY ANY MEANS, ELECTRONIC OR MECHANICAL, INCLUDING PHOTOCOPYING, RECORDING, OR BY ANY INFORMATION STORAGE AND RETRIEVAL SYSTEM, WITHOUT THE WRITTEN PERMISSION OF BVN ARCHITECTURE PTY LIMITED.

ISSUE	DATE	FOR
A	27.03.09	FOR INFORMATION ONLY
B	08.04.09	FOR INFORMATION ONLY
C	09.04.09	FOR APPROVAL
D	17.04.09	FOR INFORMATION ONLY
E	24.04.09	FOR APPROVAL
F	04.06.09	FOR PLANNING APPLICATION



CLIENT

GARVAN INSTITUTE
AND ST VINCENTS &
MATER HEALTH SYDNEY

GARVAN ST VINCENTS
CAMPUS CANCER CENTRE

BVN PROJECT NUMBER

s0901009

DRAWING KEY

1:1000	1:1000	1:1000
1:200	1:200	1:200
1:500	1:500	1:500
1:1000	1:1000	1:1000

TRUE NORTH PROJECT NORTH

GRAPHIC SCALE
0 4000 10000


SCALE
1:400 at A3
1:200 at A1

STATUS
PRELIMINARY
DRAWING

LEVEL 05 PLAN

DRAWING NUMBER
ARC-DA-D-05

ISSUE
F

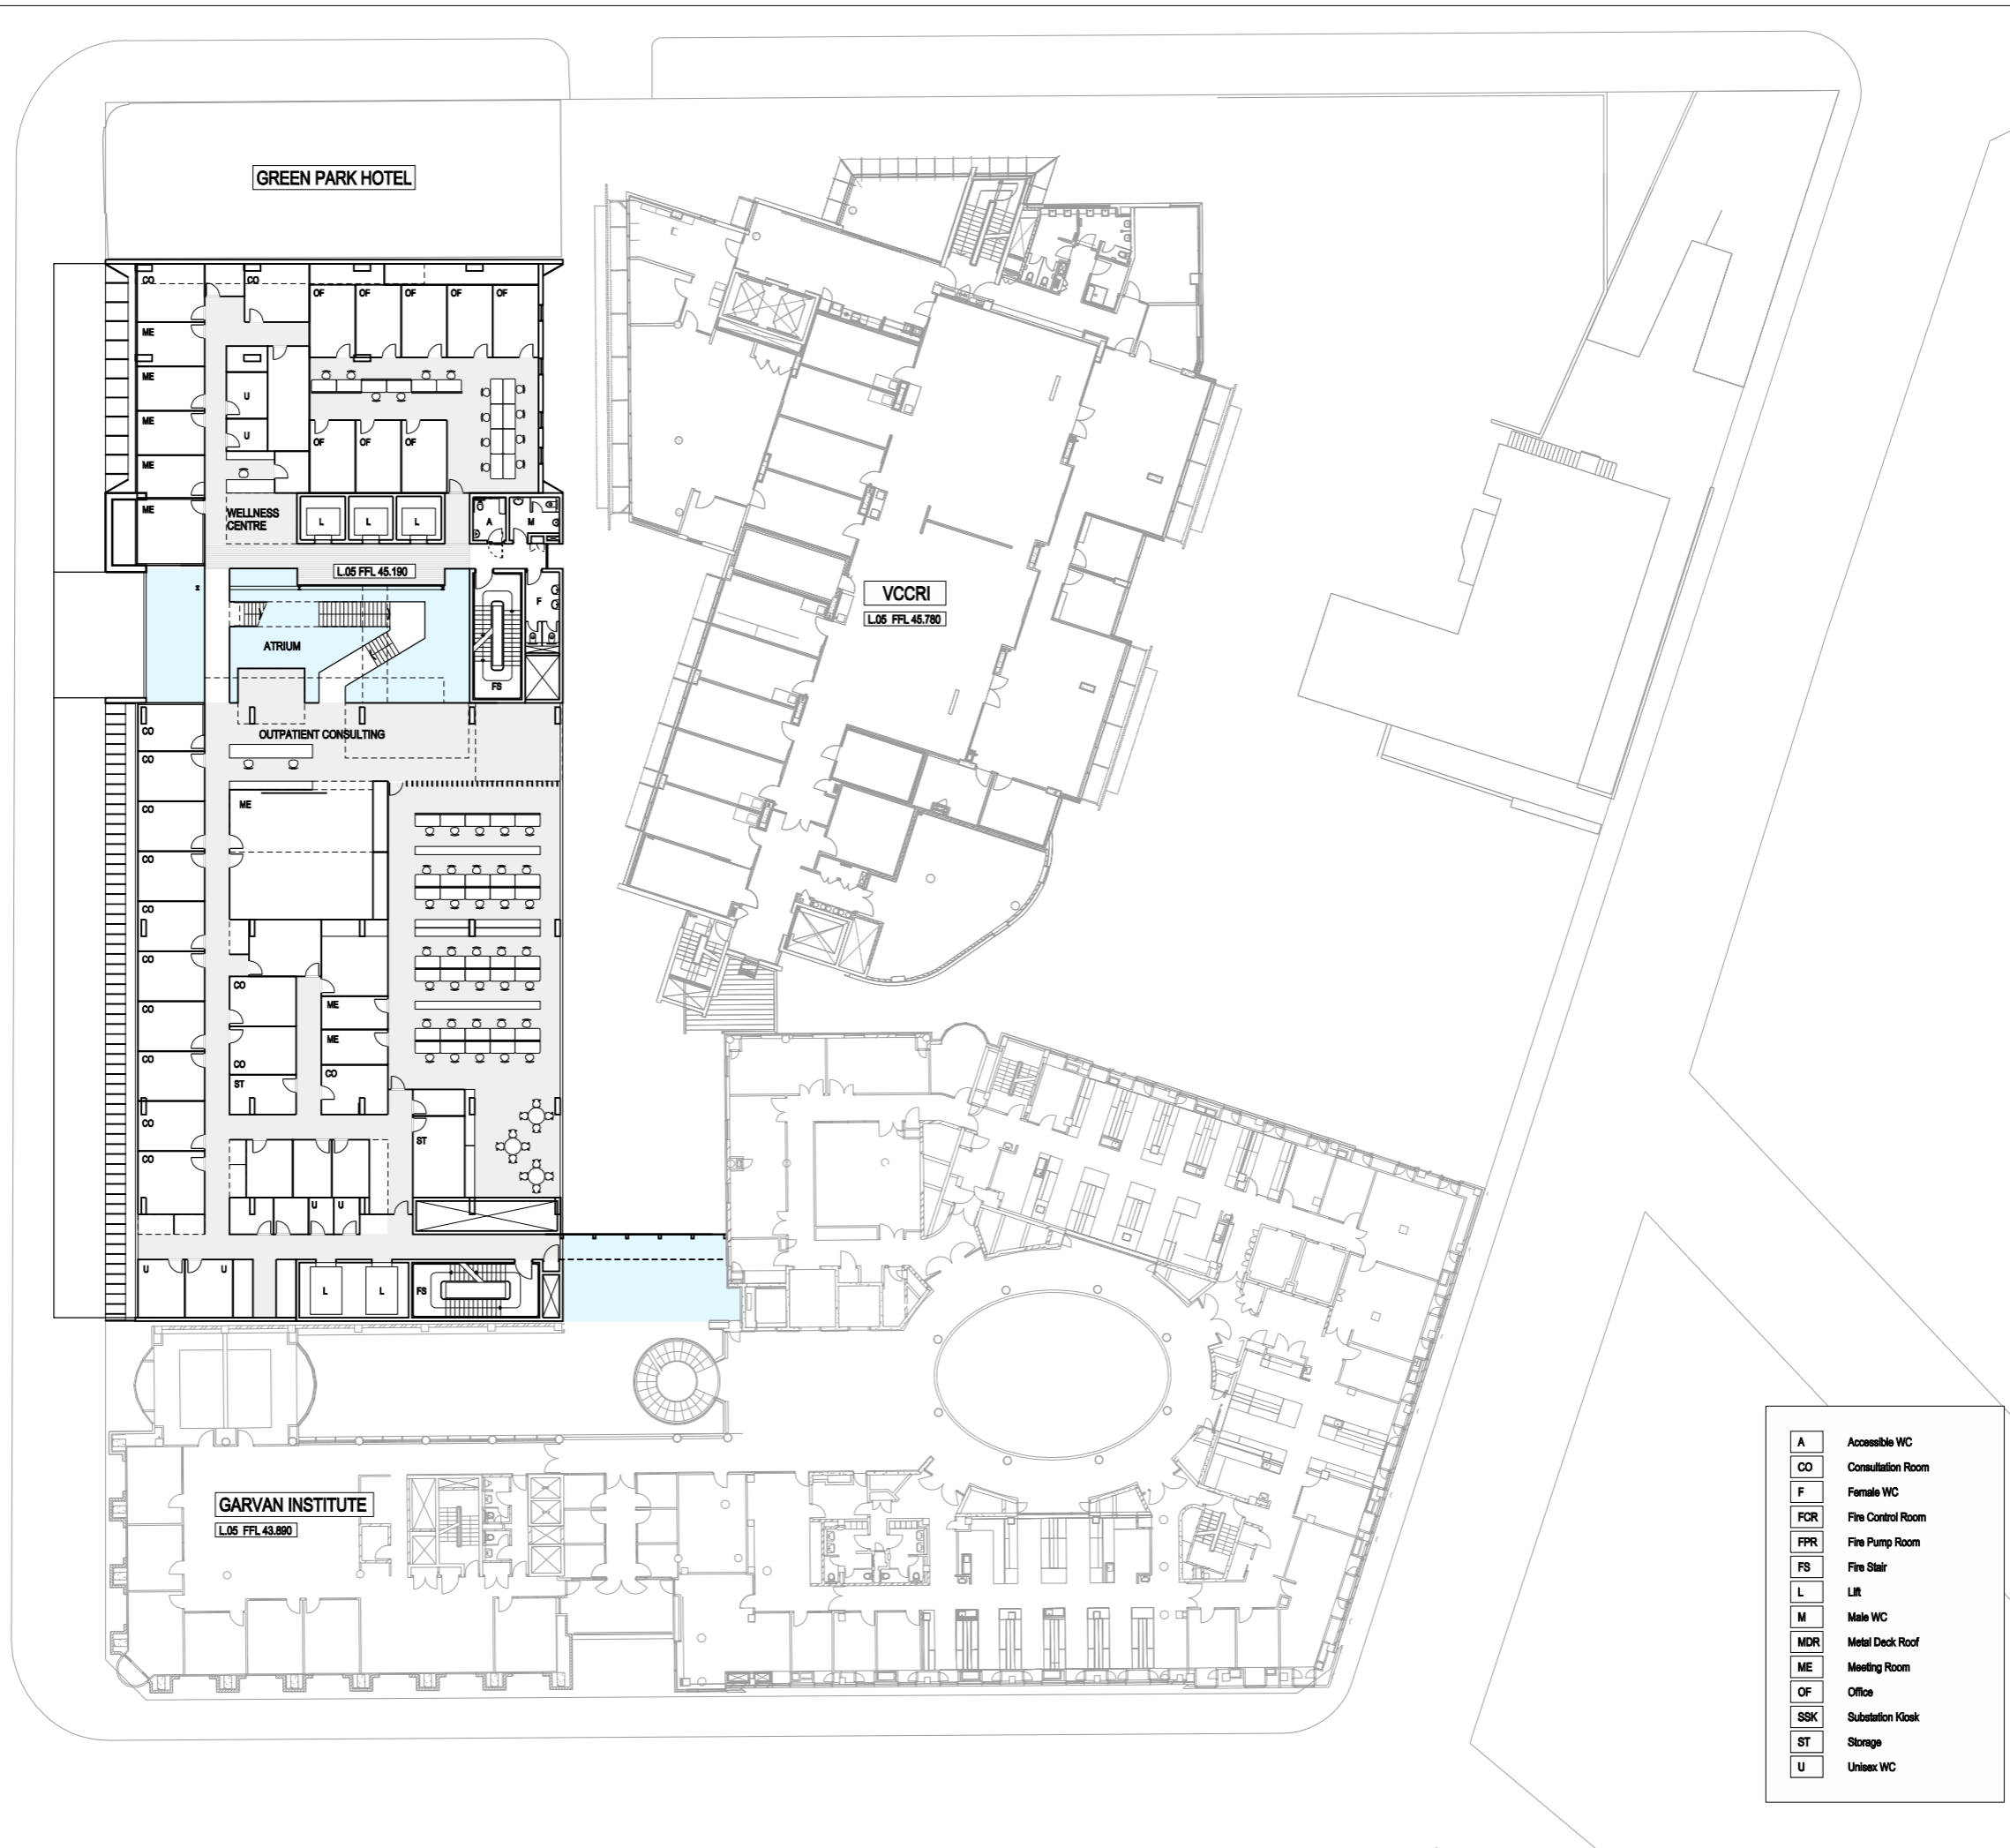

A	Accessible WC
CO	Consultation Room
F	Female WC
FCR	Fire Control Room
FPR	Fire Pump Room
FS	Fire Stair
L	Lift
M	Male WC
MDR	Metal Deck Roof
ME	Meeting Room
OF	Office
SSK	Substation Kiosk
ST	Storage
U	Unisex WC