



BVNArchitecture

Telephone +61 2 8297 7200
Facsimile +61 2 8297 7299
www.bvn.com.au

INTELLECTUAL PROPERTY
© COPYRIGHT BVN ARCHITECTURE PTY LIMITED. UNLESS OTHERWISE
NOTED, ALL RIGHTS TO USE THIS DOCUMENT ARE SUBJECT
TO FINANCIAL IN FULL OF ALL RIGHTS. THIS DOCUMENT MAY ONLY
BE USED FOR THE SPECIFIC PROJECT AND CANNOT BE REPRODUCED
OR COPIED, IN WHOLE OR IN PART, WITHOUT THE WRITTEN
CONSENT OF BVN ARCHITECTURE PTY LIMITED. ANY UNAUTHORIZED
USE OF THIS DOCUMENT IS AT THE USER'S RISK AND WITHOUT
LIABILITY TO BVN ARCHITECTURE PTY LIMITED. BVN ARCHITECTURE
PTY LIMITED ACCEPTS NO LIABILITY FOR ANY LOSS OR DAMAGE
SUFFERED BY ANY USER OF THIS DOCUMENT.

ISSUE	DATE	FOR
A	27.03.09	FOR INFORMATION ONLY
B	08.04.09	FOR INFORMATION ONLY
C	08.04.09	FOR APPROVAL
D	17.04.09	FOR INFORMATION ONLY
E	24.04.09	FOR APPROVAL
F	07.05.09	FOR APPROVAL
G	04.06.09	FOR PLANNING APPLICATION



CLIENT

GARVAN INSTITUTE
AND ST VINCENTS &
MATER HEALTH SYDNEY
PROJECT

GARVAN ST VINCENTS
CAMPUS CANCER CENTRE

BVN PROJECT NUMBER

s0901009

DRAWING KEY

SYMBOL	DESCRIPTION	SYMBOL	DESCRIPTION	SYMBOL	DESCRIPTION
[Symbol]	Accessable WC	[Symbol]	Female WC	[Symbol]	Male WC
[Symbol]	Consultation Room	[Symbol]	Fire Control Room	[Symbol]	Fire Pump Room
[Symbol]	Fire Stair	[Symbol]	Lift	[Symbol]	Male WC
[Symbol]	Meeting Room	[Symbol]	Office	[Symbol]	Substation Kiosk
[Symbol]	Storage	[Symbol]	Unisex WC		

TRUE NORTH PROJECT NORTH

GRAPHIC SCALE
0 4000 10000

SCALE
1:400 at A3
1:200 at A1

PRELIMINARY
DRAWING


LEVEL 09 PLAN

DRAWING NUMBER

ARC-DA-D-09

ISSUE

G

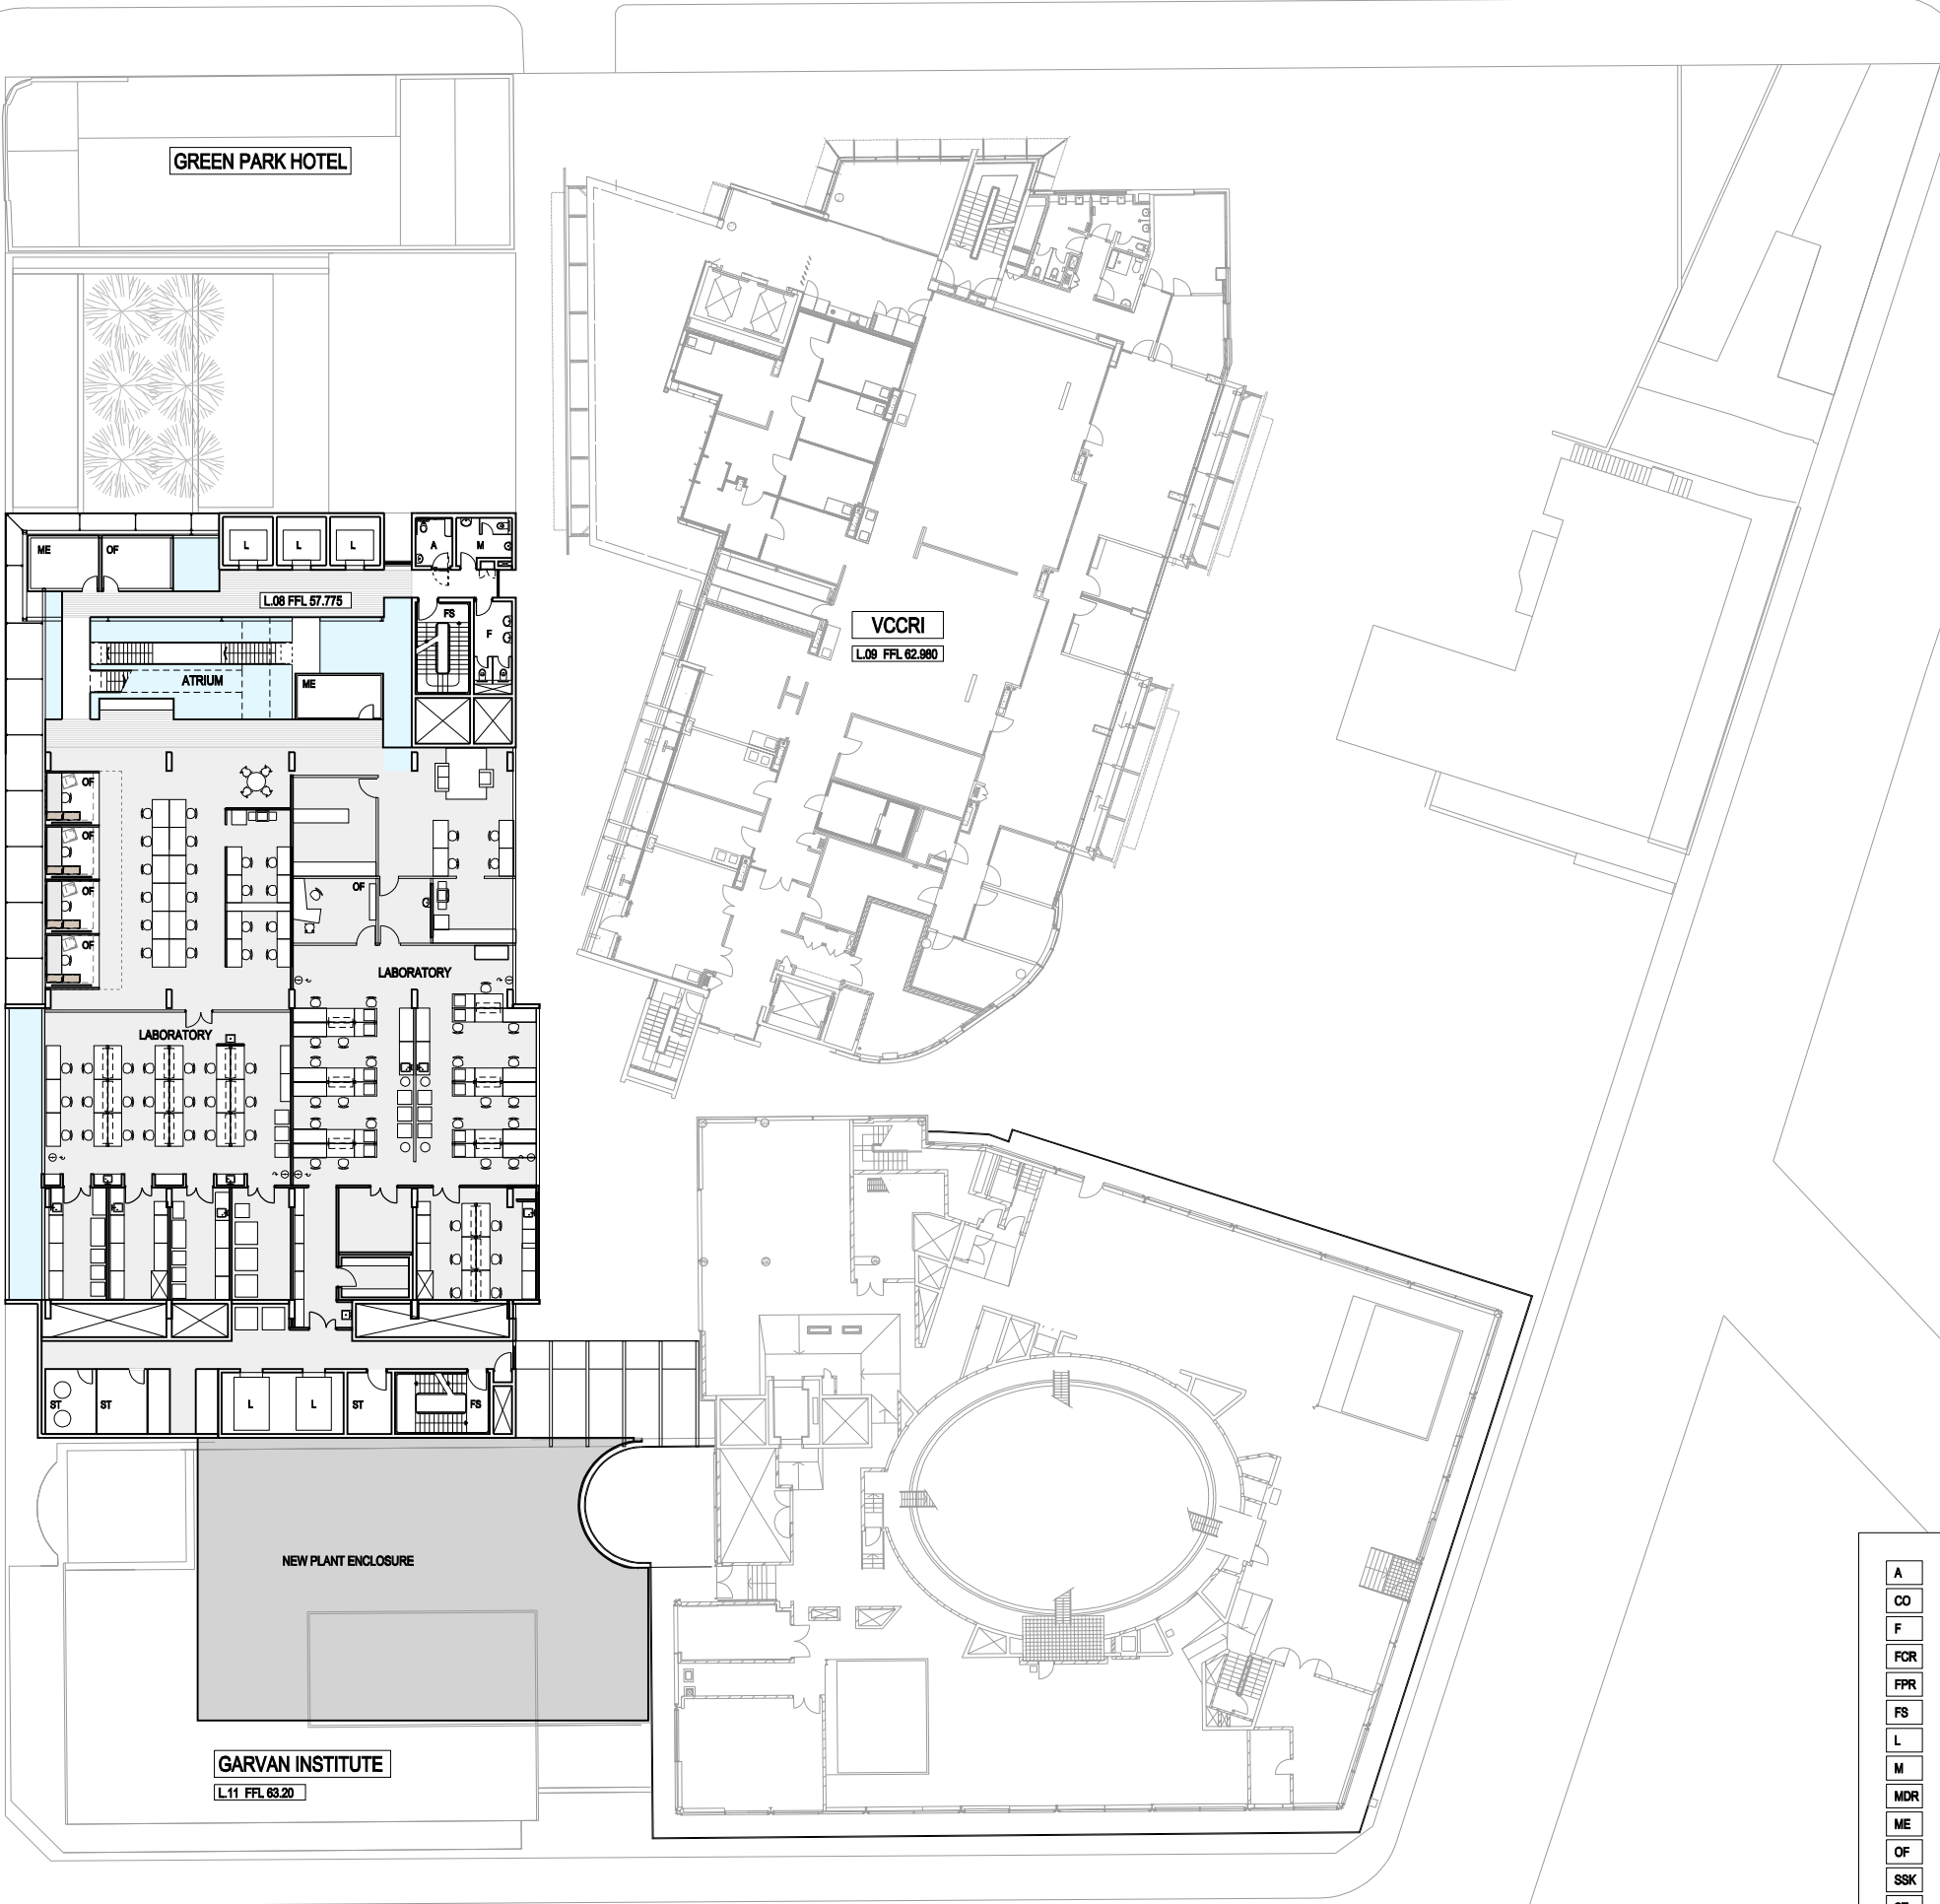

- A Accessable WC
- CO Consultation Room
- F Female WC
- FCR Fire Control Room
- FPR Fire Pump Room
- FS Fire Stair
- L Lift
- M Male WC
- MDR Metal Deck Roof
- ME Meeting Room
- OF Office
- SSK Substation Kiosk
- ST Storage
- U Unisex WC