

INTELLECTUAL PROPERTY

COOPFIRE IT IS AN ARCHITECTURE PVT LIMITED, UNLESS OTHERWISE STATED IN WARRANTIES, ALL RIGHTS TO USE THE DOCUMENT ARE SUBJECT TO PAYMENT IN FULL OF ALL BILLS CHARGES. THIS DOCUMENT MAY ONLY BE USED FOR THE EXPRESS PURPOSE AND PROJECT FOR WHICH IT HAS BEEN PREPARED AND DELIVERED, AS NOTIFIED IN WARRANTIES BY BANG AND THIS DOCUMENT MAY NOT BE OTHERWISE USED, OR COPIED, ANY UNAUTHORIZED USE OF THIS DOCUMENT IS AT THE USER'S SOLE RISK AND WITHOUT WARRANTY AGAINST THE USER'S LOSS OF DATA AND INFORMATION FROM ANY OTHER LOSS OR INJURY.

ISSUE	DATE	FOR
	27.03.09	FOR INFORMATION ONLY
	17.04.09	FOR INFORMATION ONLY
	24.04.09	FOR APPROVAL
	30.04.09	FOR APPROVAL
	04.06.09	FOR PLANNING APPLICATION



CLIENT

**GARVAN INSTITUTE
AND ST VINCENTS &
MATER HEALTH SYDNEY**

**GARVAN ST VINCENTS
CAMPUS CANCER CENTRE**

OWN PROJECT NUMBER

0901009

DRAWING KEY

[illegible]

TRUE NORTH PROJECT NORTH

GRAPHIC SCALE



4000 10000

SCALE

400 at A3
200 at A1

STATUS


PRELIMINARY

DRAWING

LEVEL B1 PLAN

ARC-DA-D-B1

SUE

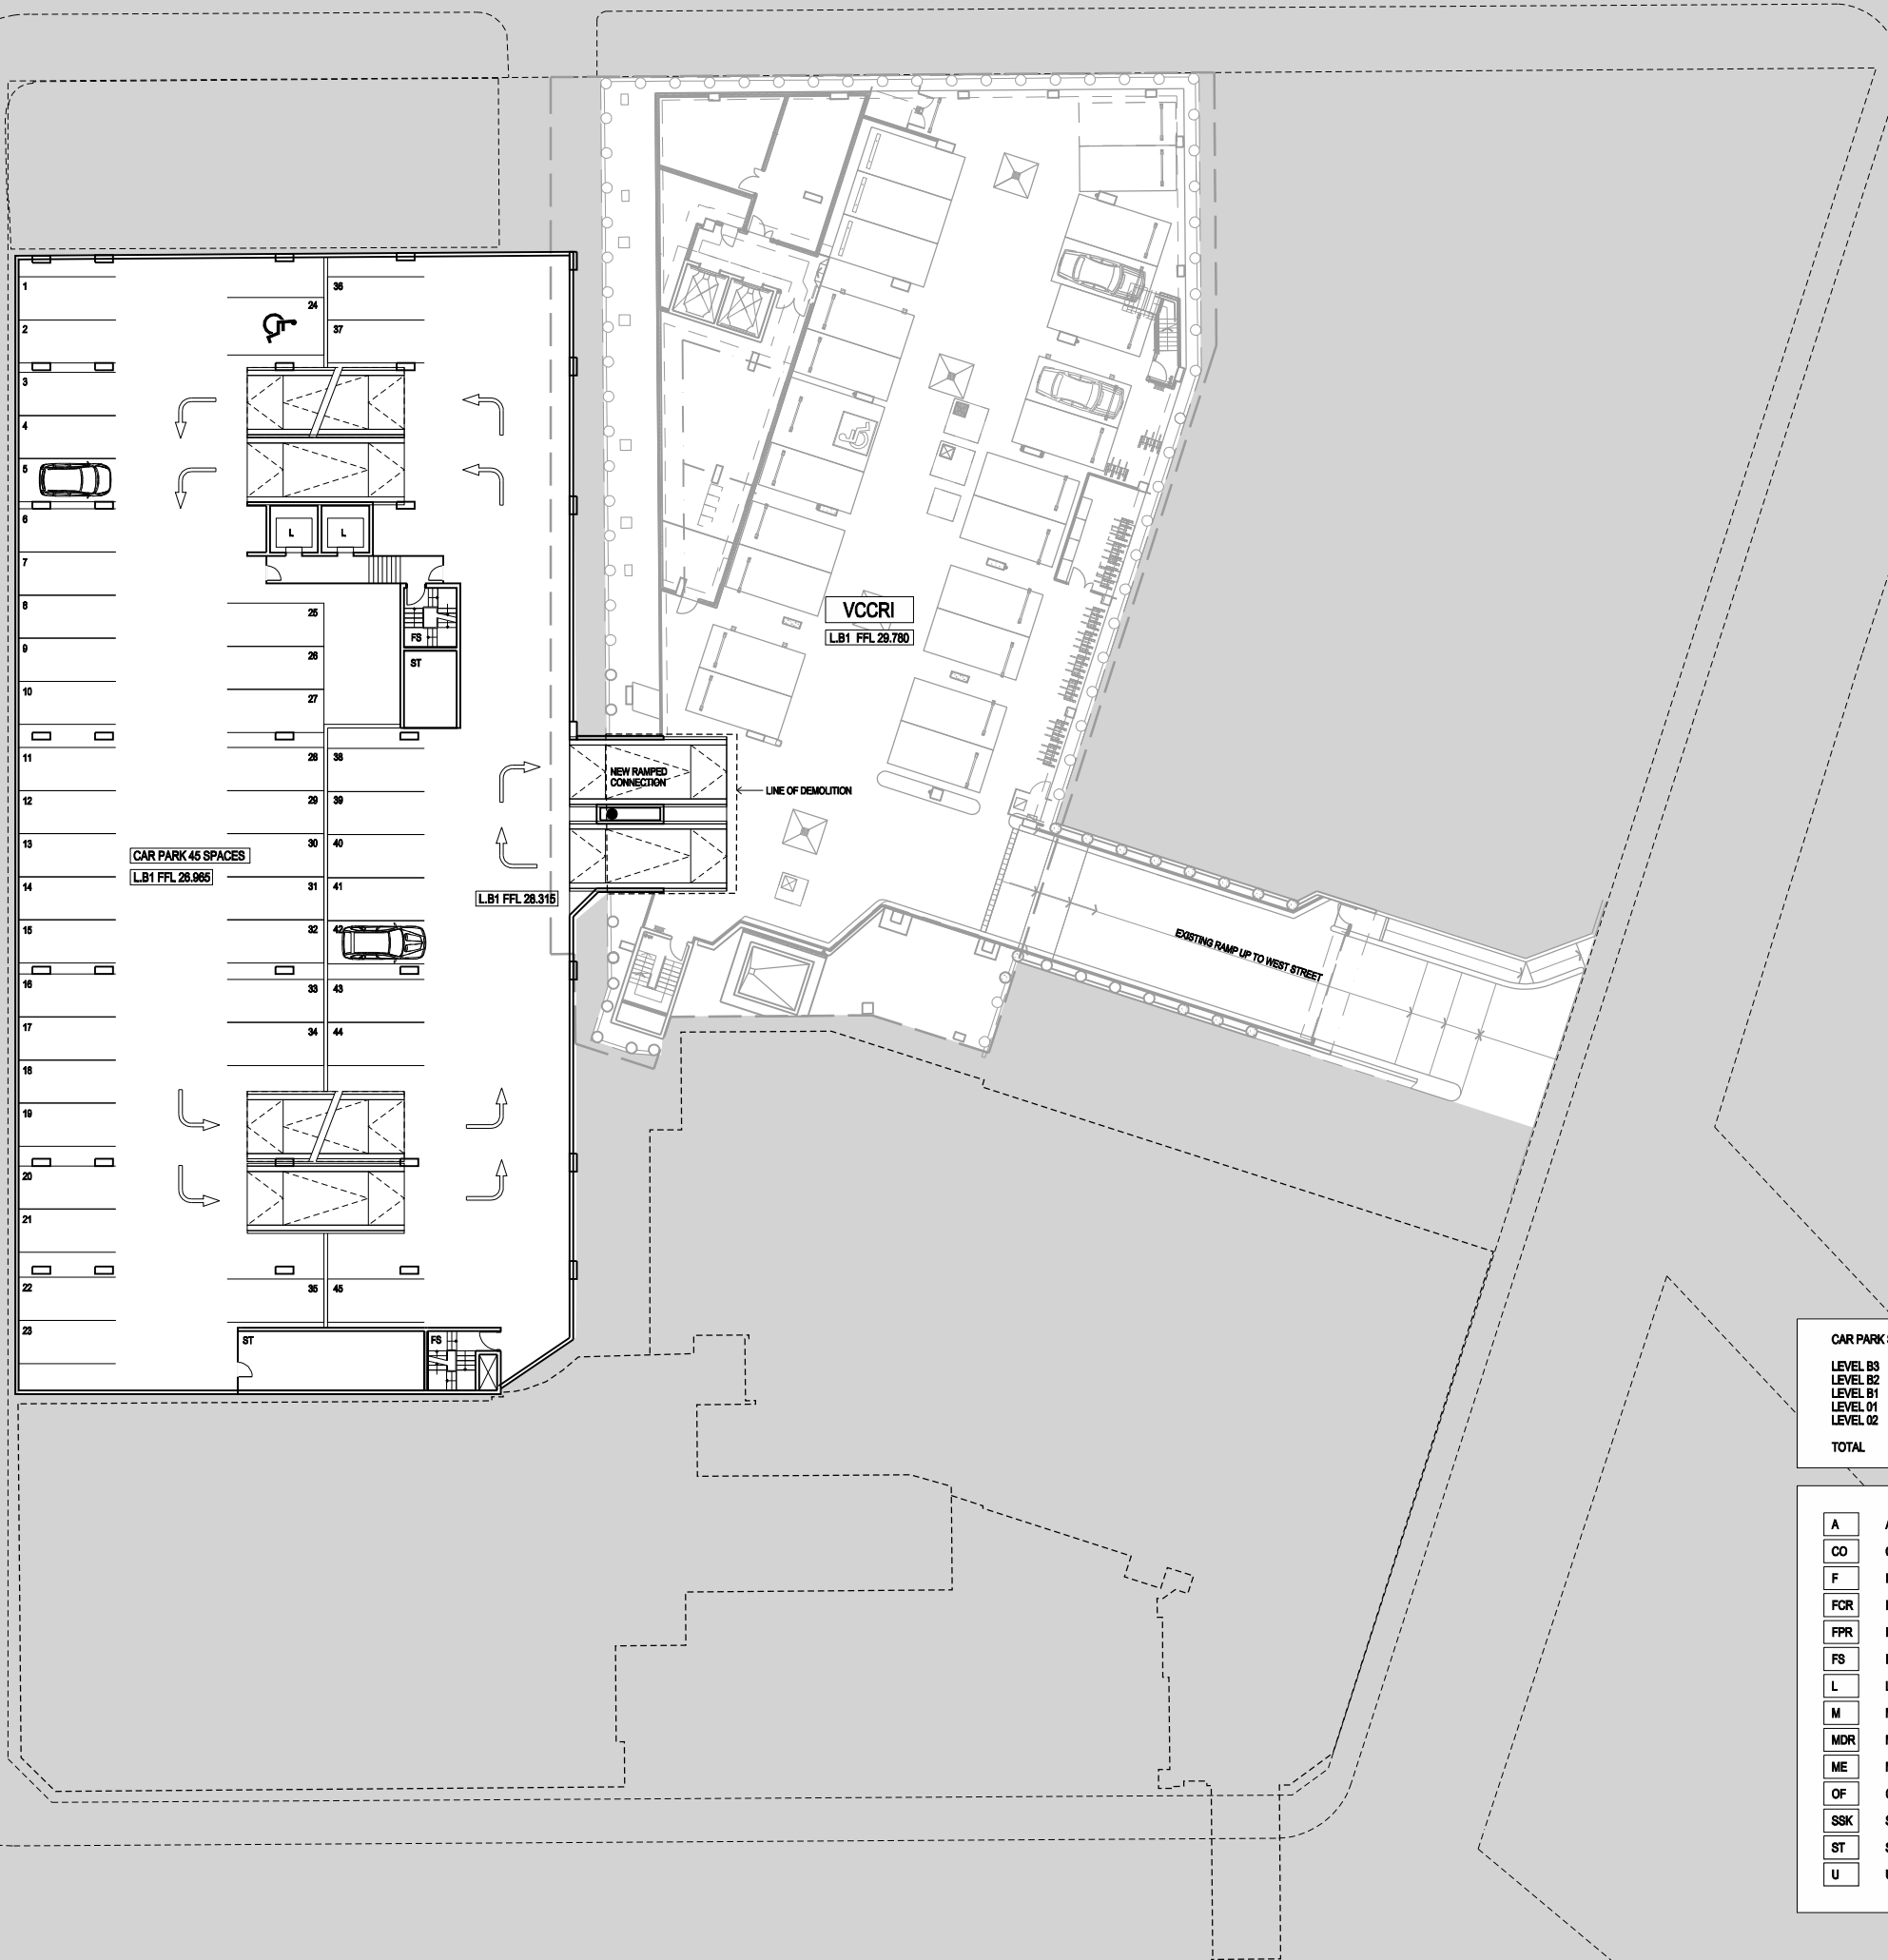

CAR PARK SCHEDULE	
LEVEL B3	49 SPACES
LEVEL B2	45 SPACES
LEVEL B1	45 SPACES
LEVEL 01	44 SPACES
LEVEL 02	34 SPACES
TOTAL	217 SPACES

A	Accessible WC
CO	Consultation Room
F	Female WC
FCR	Fire Control Room
FPR	Fire Pump Room
FS	Fire Stair
L	Lift
M	Male WC
MDR	Metal Deck Roof
ME	Meeting Room
OF	Office
SSK	Substation Kiosk
ST	Storage
U	Unisex WC