



BVNArchitecture

Telephone +61 2 8297 7200
Facsimile +61 2 8297 7299
www.bvn.com.au

INTELLECTUAL PROPERTY
© COPYRIGHT BVN ARCHITECTURE PTY LIMITED. UNLESS OTHERWISE
NOTED, ALL RIGHTS TO USE THIS DOCUMENT ARE SUBJECT
TO PAYMENT IN FULL OF ALL BILLS OWED BY THE CLIENT TO BVN.
THIS DOCUMENT IS NOT TO BE REPRODUCED, COPIED, OR
DISSEMINATED IN ANY MANNER WITHOUT THE WRITTEN
CONSENT OF BVN ARCHITECTURE PTY LIMITED. ANY
UNAUTHORIZED USE OF THIS DOCUMENT IS AT THE USER'S RISK AND WITHOUT
LIABILITY TO BVN ARCHITECTURE PTY LIMITED.

ISSUE	DATE	FOR
A	27.03.09	FOR INFORMATION ONLY
B	17.04.09	FOR INFORMATION ONLY
C	24.04.09	FOR APPROVAL
D	30.04.09	FOR APPROVAL
E	04.08.09	FOR PLANNING APPLICATION



CLIENT




GARVAN INSTITUTE
AND ST VINCENTS &
MATER HEALTH SYDNEY
PROJECT

GARVAN ST VINCENTS
CAMPUS CANCER CENTRE

BVN PROJECT NUMBER

s0901009

DRAWING KEY

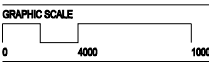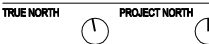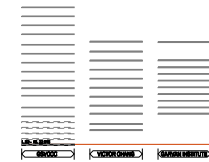

1:400 at A3
1:200 at A1
STATUS

PRELIMINARY
DRAWING


LEVEL B3 PLAN

DRAWING NUMBER

ARC-DA-D-B3

ISSUE

E

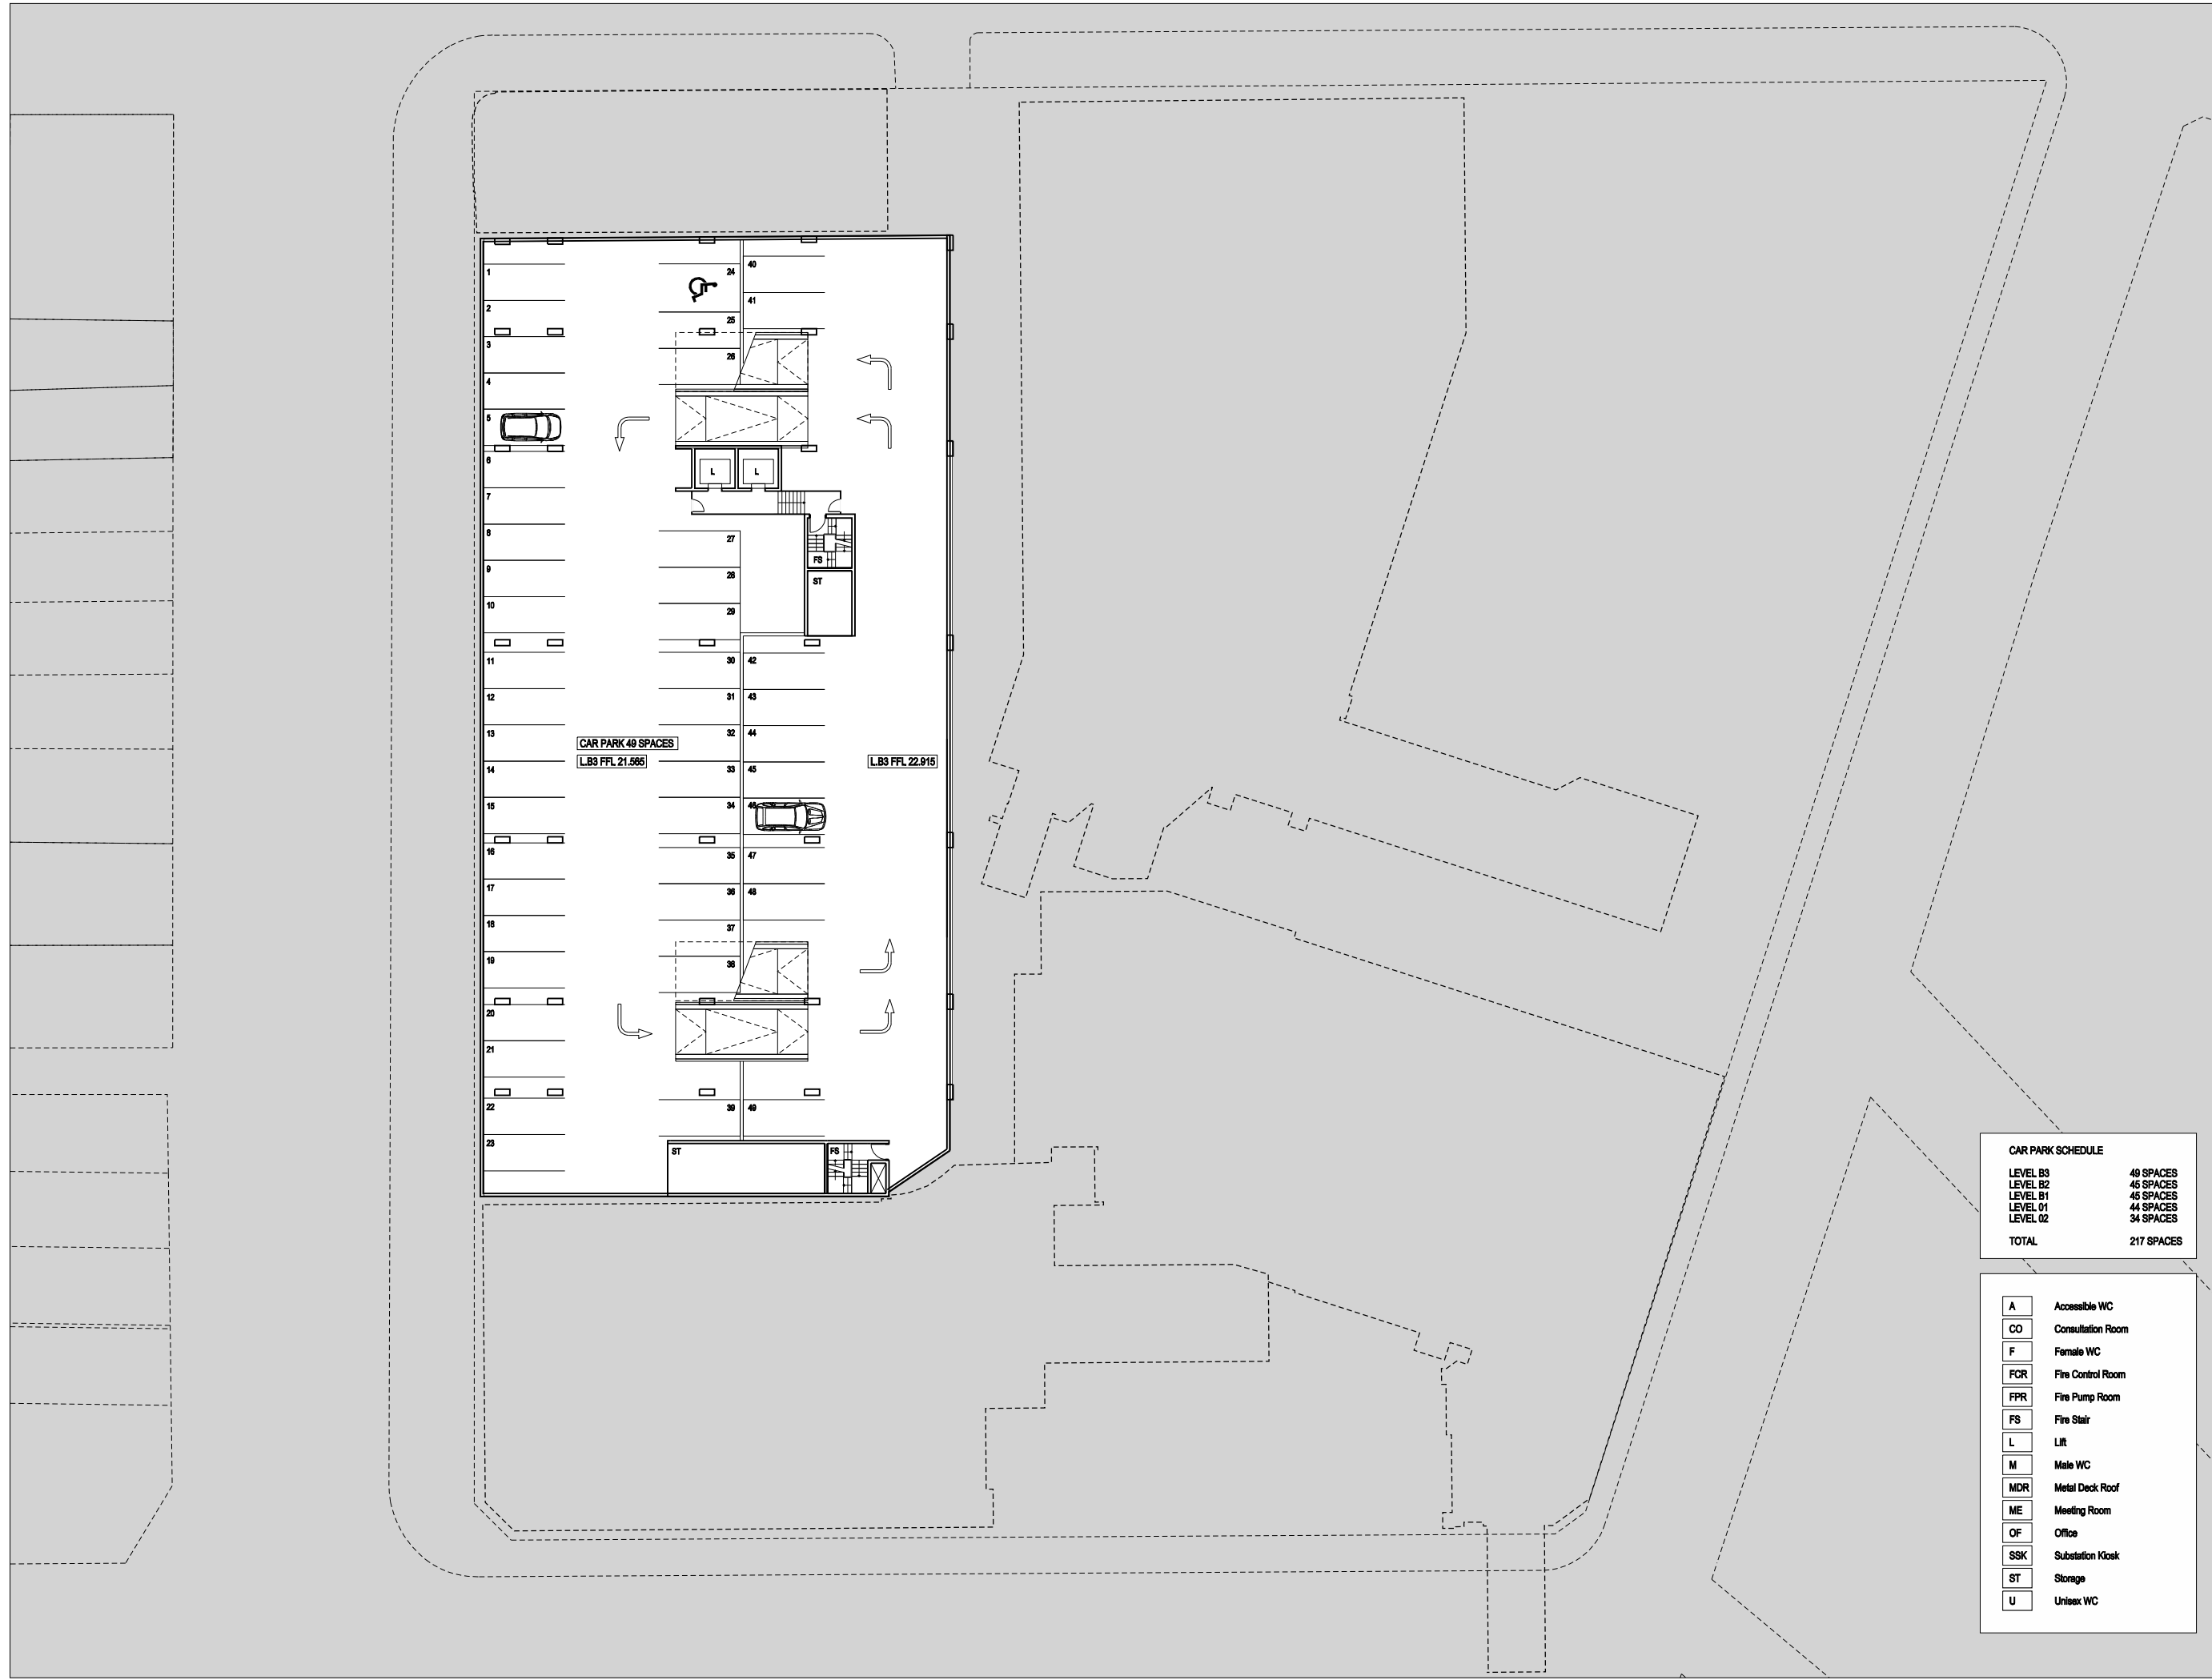

CAR PARK 49 SPACES
LB3 FFL 21.565

LB3 FFL 22.915

CAR PARK SCHEDULE

LEVEL B3	49 SPACES
LEVEL B2	45 SPACES
LEVEL B1	45 SPACES
LEVEL 01	44 SPACES
LEVEL 02	34 SPACES
TOTAL	217 SPACES

A	Accessible WC
CO	Consultation Room
F	Female WC
FCR	Fire Control Room
FPR	Fire Pump Room
FS	Fire Stair
L	Lift
M	Male WC
MDR	Metal Deck Roof
ME	Meeting Room
OF	Office
SSK	Substation Kiosk
ST	Storage
U	Unisex WC

p:\09\0901009\gar\car3_metaldeck\ARC-DA-D-B3.dgn

6/08/2009