

INTELLECTUAL PROPERTY
© COPYRIGHT BVN ARCHITECTURE PTY LIMITED. UNLESS OTHERWISE
NOTED, NO PART OF THIS DOCUMENT IS TO BE REPRODUCED OR
TRANSMITTED IN ANY FORM OR BY ANY MEANS, ELECTRONIC OR
MECHANICAL, INCLUDING PHOTOCOPYING, RECORDING, OR BY ANY
INFORMATION STORAGE AND RETRIEVAL SYSTEM, WITHOUT THE
WRITTEN PERMISSION OF BVN ARCHITECTURE PTY LIMITED. ANY
UNAUTHORIZED USE OF THIS DOCUMENT IS AT THE USER'S SOLE RISK AND
BVN ARCHITECTURE PTY LIMITED SHALL NOT BE RESPONSIBLE FOR
ANY DAMAGES, INCLUDING ECONOMIC, ARISING FROM SUCH USE.

ISSUE	DATE	FOR
A	27.03.09	FOR INFORMATION ONLY
B	08.04.09	FOR INFORMATION ONLY
C	17.04.09	FOR INFORMATION ONLY
D	24.04.09	FOR APPROVAL
E	04.08.09	FOR PLANNING APPLICATION



CLIENT




GARVAN INSTITUTE
AND ST VINCENTS &
MATER HEALTH SYDNEY
PROJECT

GARVAN ST VINCENTS
CAMPUS CANCER CENTRE

BVN PROJECT NUMBER

s0901009

DRAWING KEY

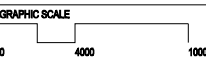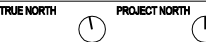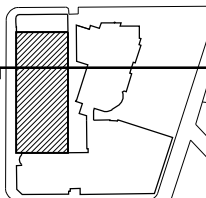

SCALE

1:400 at A3

1:200 at A1

STATUS

PRELIMINARY

DRAWING


SECTION 1-1'

DRAWING NUMBER

ARC-DA-F-01

ISSUE

E

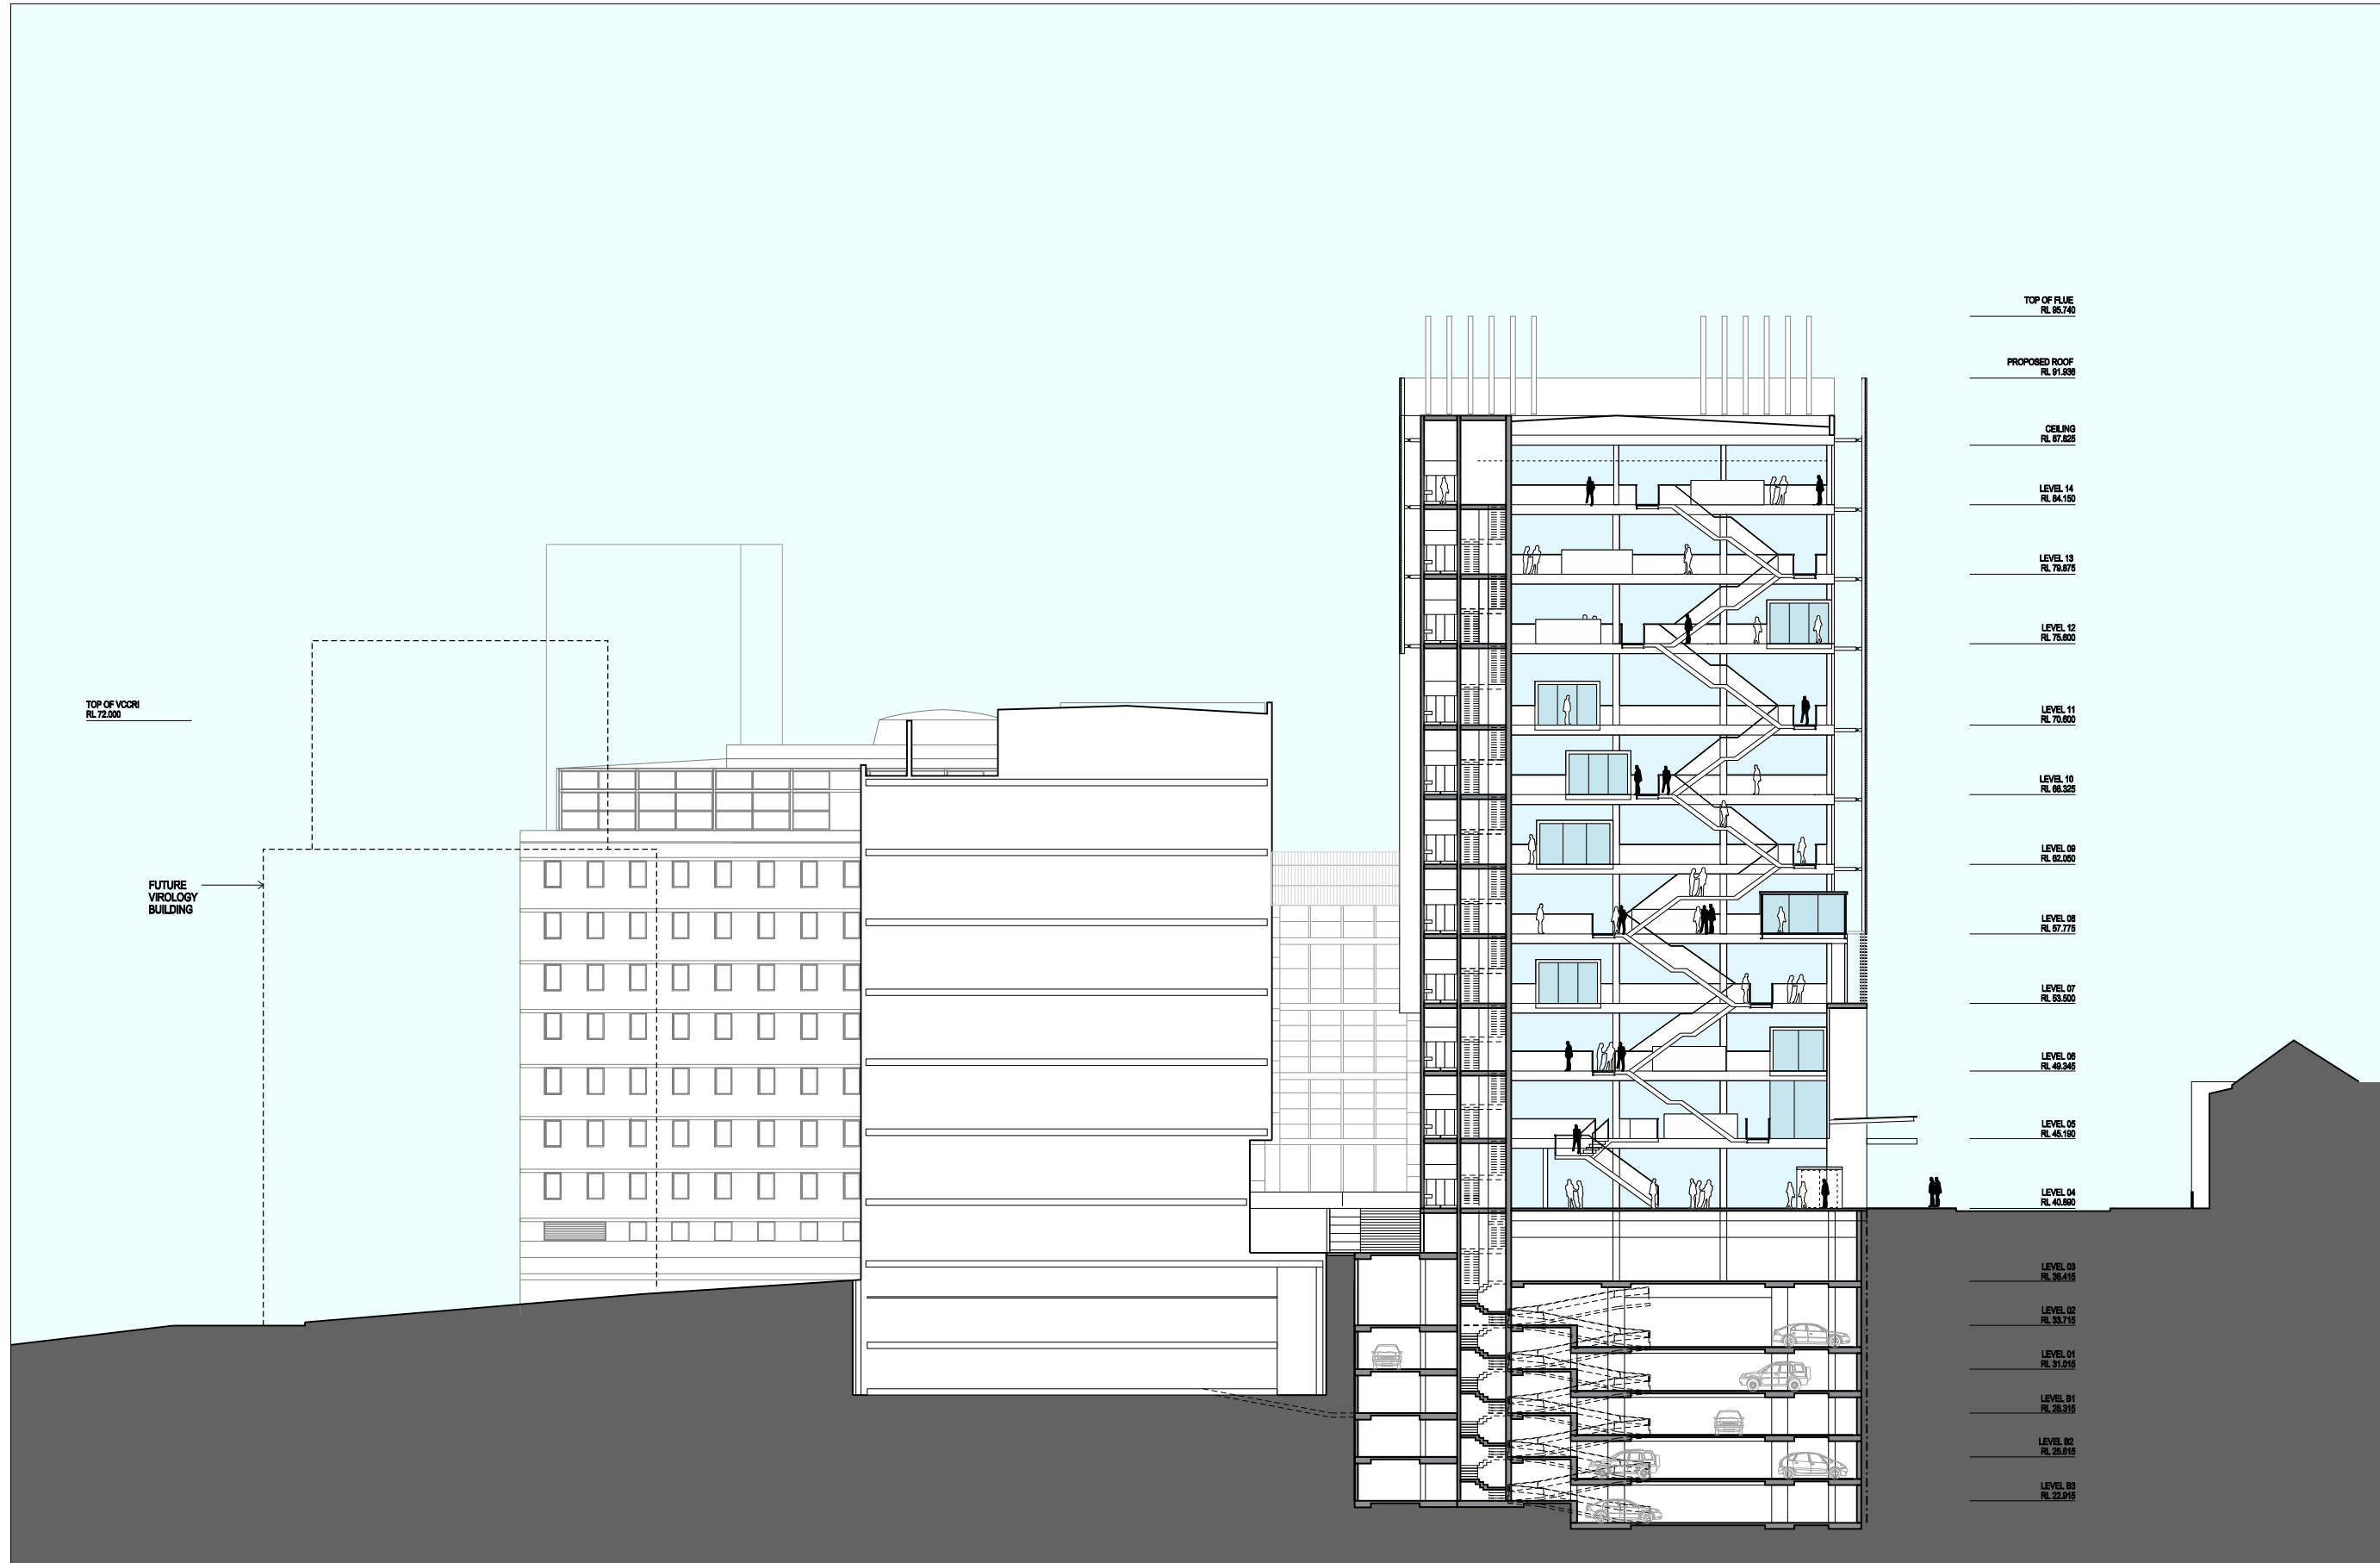

WEST STREET

GARVAN INSTITUTE BEYOND

VCCRI

PROPOSED GSVCCC BEYOND

VICTORIA STREET

RETAIL TERRACE