



BVNArchitecture

Telephone +61 2 8297 7200
Facsimile +61 2 8297 7299
www.bvn.com.au

INTELLECTUAL PROPERTY
© COPYRIGHT BVN ARCHITECTURE PTY LIMITED. UNLESS OTHERWISE
ADVISED IN WRITING, ALL RIGHTS TO USE THIS DOCUMENT ARE SUBJECT
TO PAYMENT IN FULL OF ALL BVN CHARGES. THIS DOCUMENT MAY ONLY
BE USED FOR THE EXPRESS PURPOSE AND PROJECT FOR WHICH IT HAS BEEN
CREATED AND DELIVERED. ANY OTHER REUSE OR REPRODUCTION OF THIS
DOCUMENT MAY NOT BE OTHERWISE USED, OR COPIED, ANY UNAUTHORIZED
USE OF THIS DOCUMENT IS AT THE USER'S SOLE RISK AND WITHOUT
LIMITING BVN'S RIGHTS THE USER RELEASES AND INDEMNIFIES BVN FROM
AND AGAINST ALL LOSSES TO AVOID.

ISSUE	DATE	FOR
A	27.03.09	FOR INFORMATION ONLY
B	08.04.09	FOR INFORMATION ONLY
C	09.04.09	FOR APPROVAL
D	17.04.09	FOR INFORMATION ONLY
E	24.04.09	FOR APPROVAL
F	07.05.09	FOR APPROVAL
G	04.06.09	FOR PLANNING APPLICATION
H	23.09.09	D&P FOR INFORMATION
I	29.09.09	D&P FOR APPROVAL
J	06.10.09	D&P FOR APPROVAL



CLIENT




GARVAN INSTITUTE
AND ST VINCENTS &
MATER HEALTH SYDNEY
PROJECT

GARVAN & ST VINCENTS
CANCER CENTRE

BVN PROJECT NUMBER

s0901009

DRAWING KEY

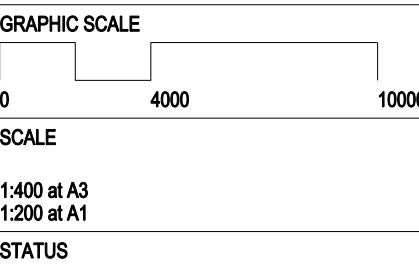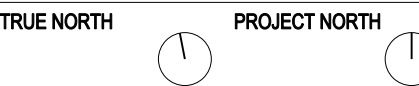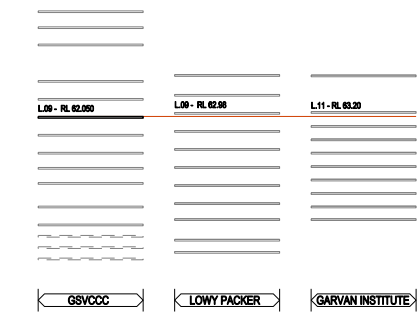

DRAWING




LEVEL 09 PLAN

DRAWING NUMBER

ARC-DA-D-09

ISSUE

J

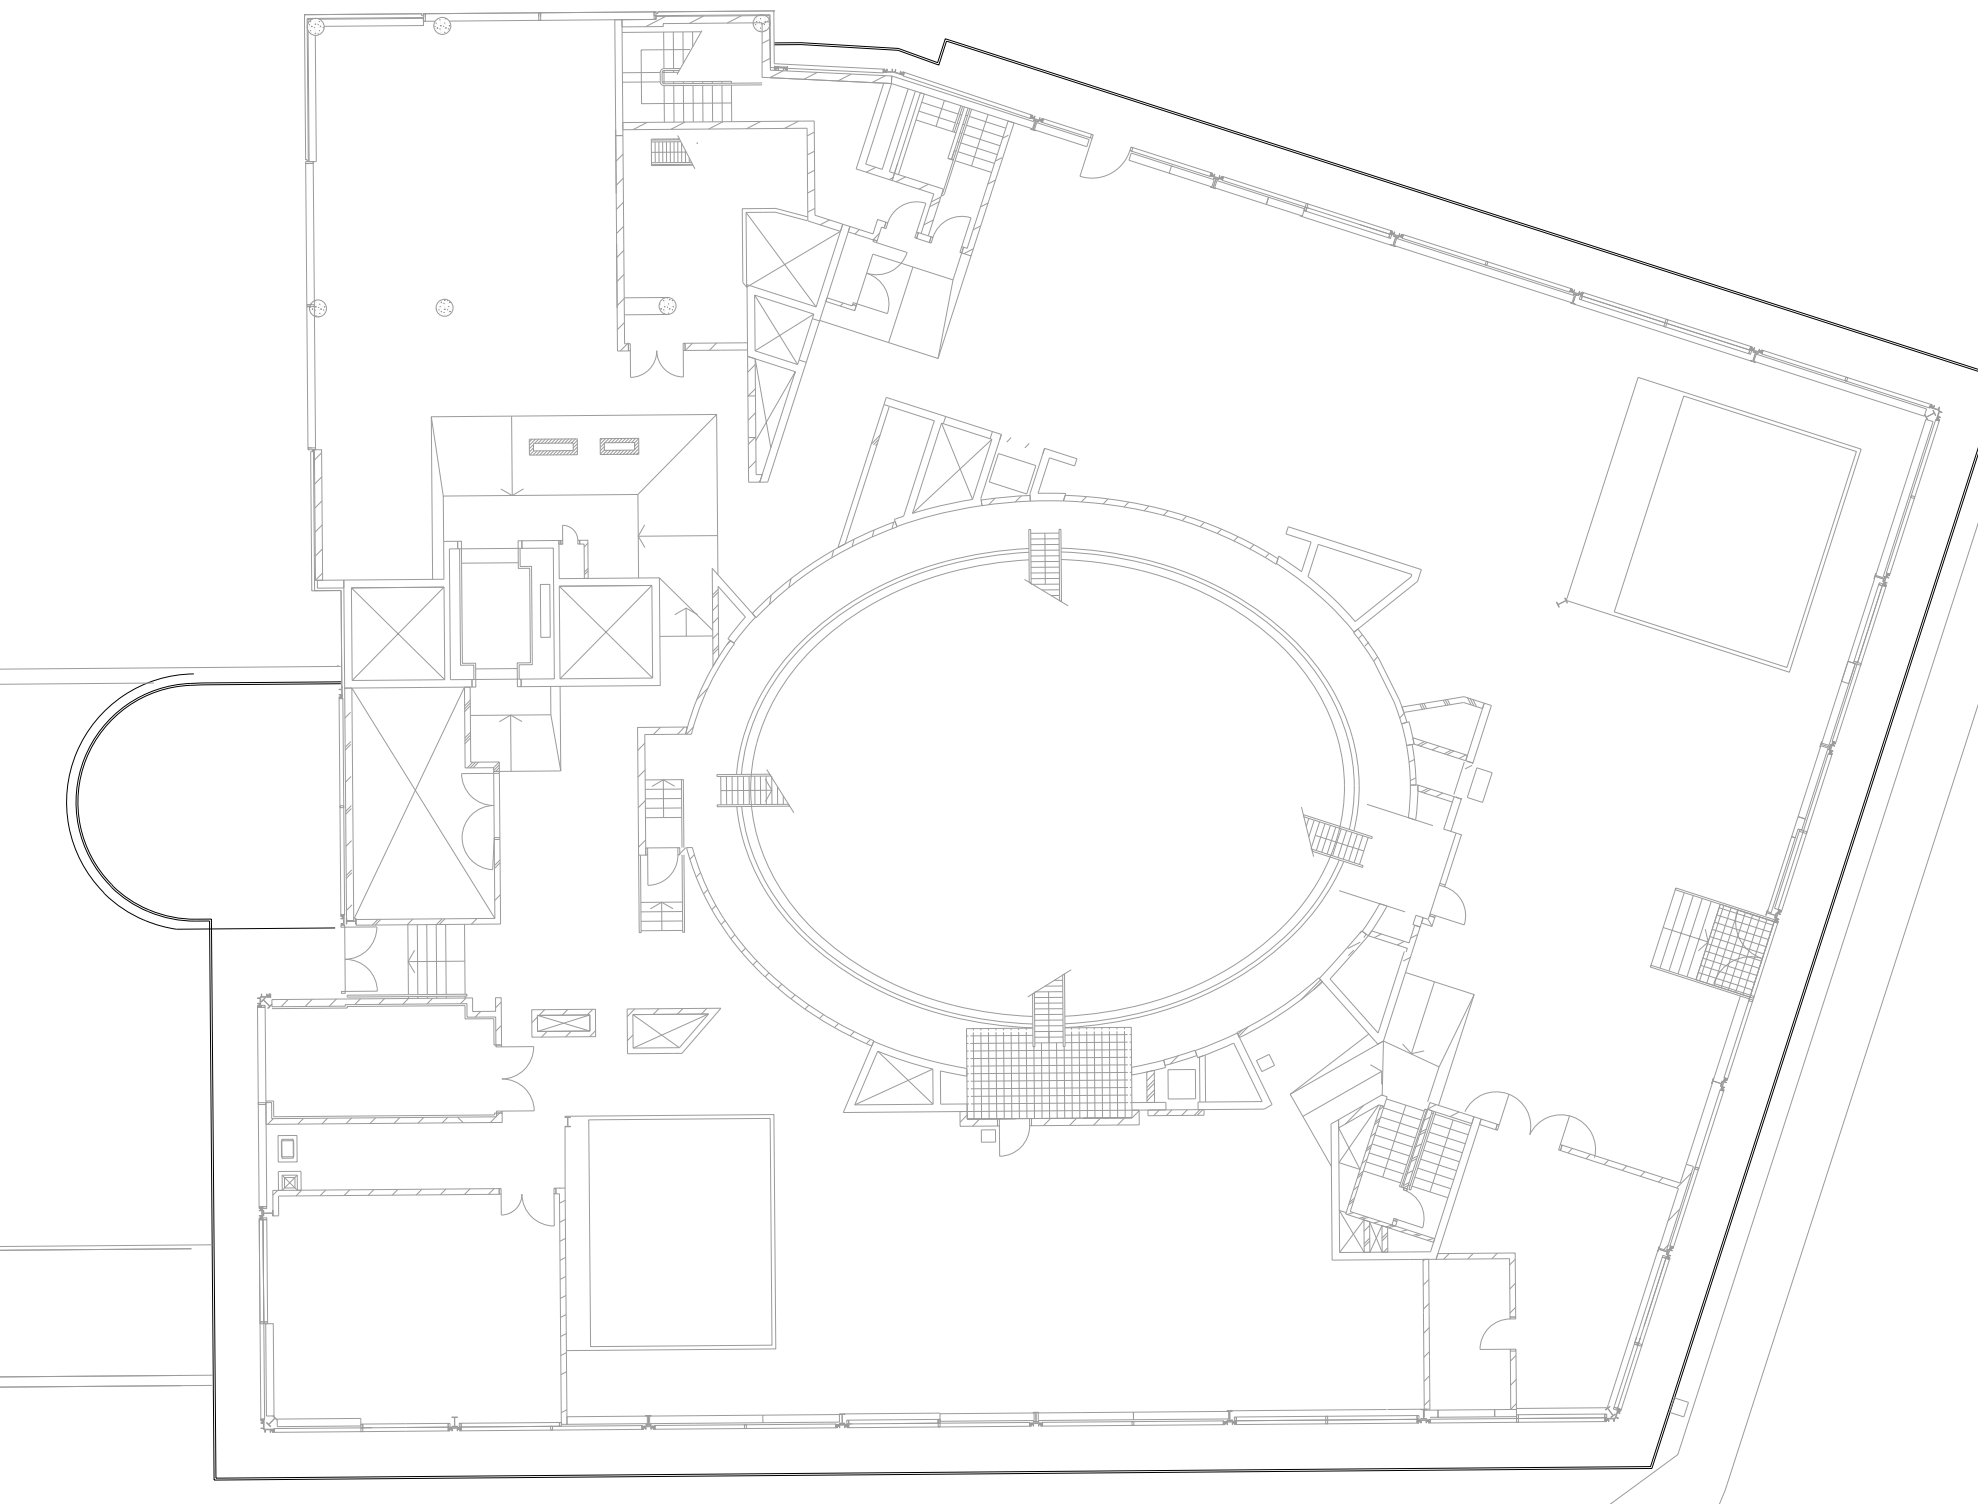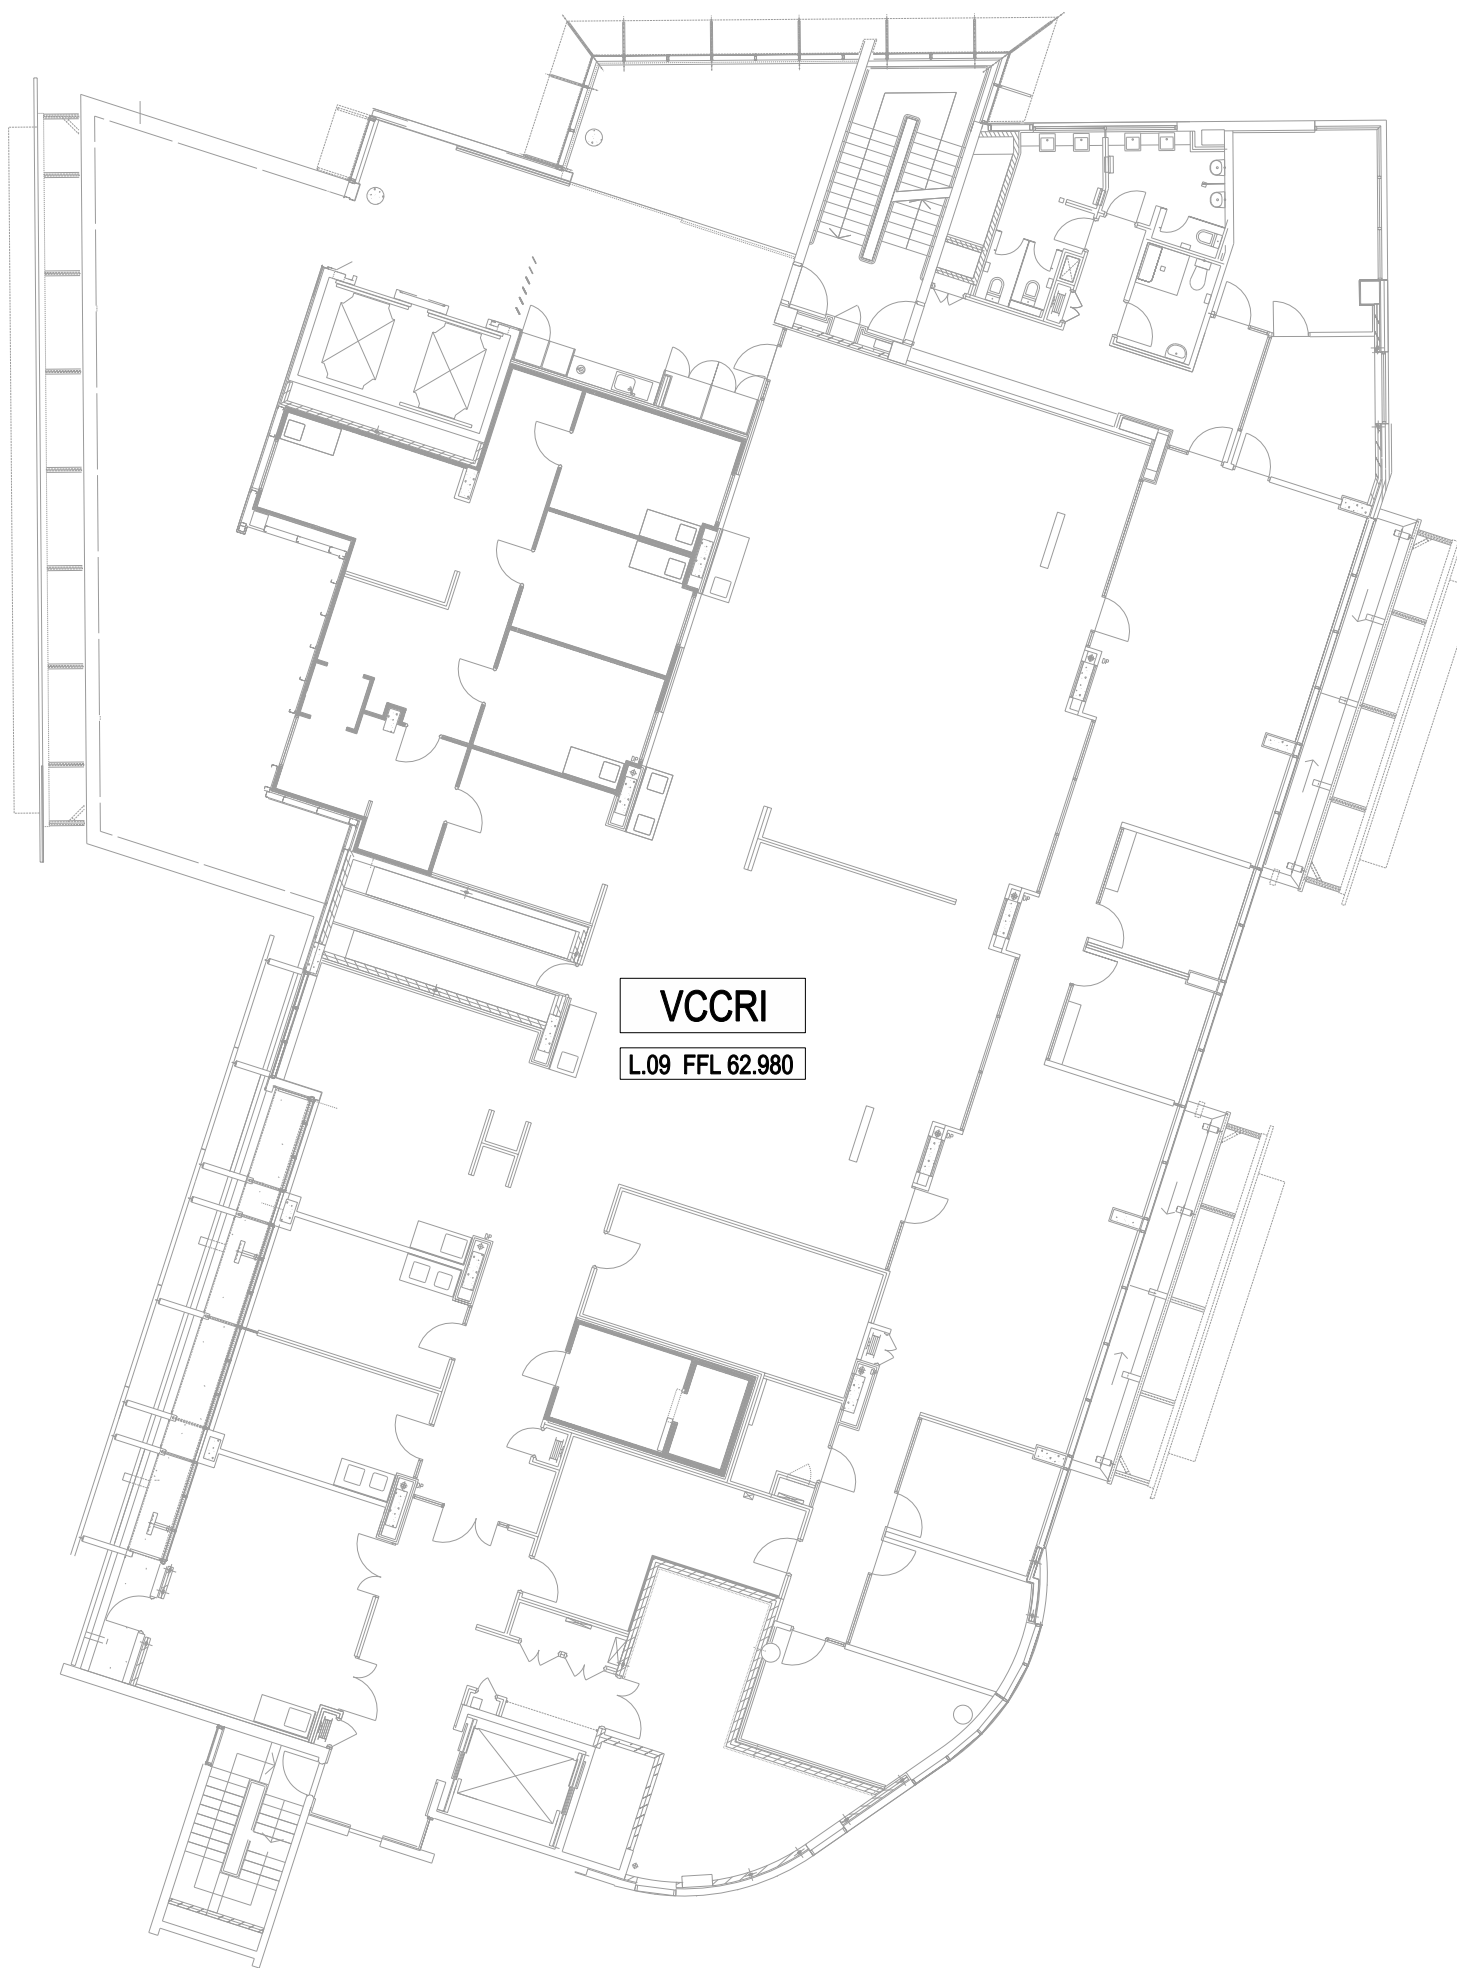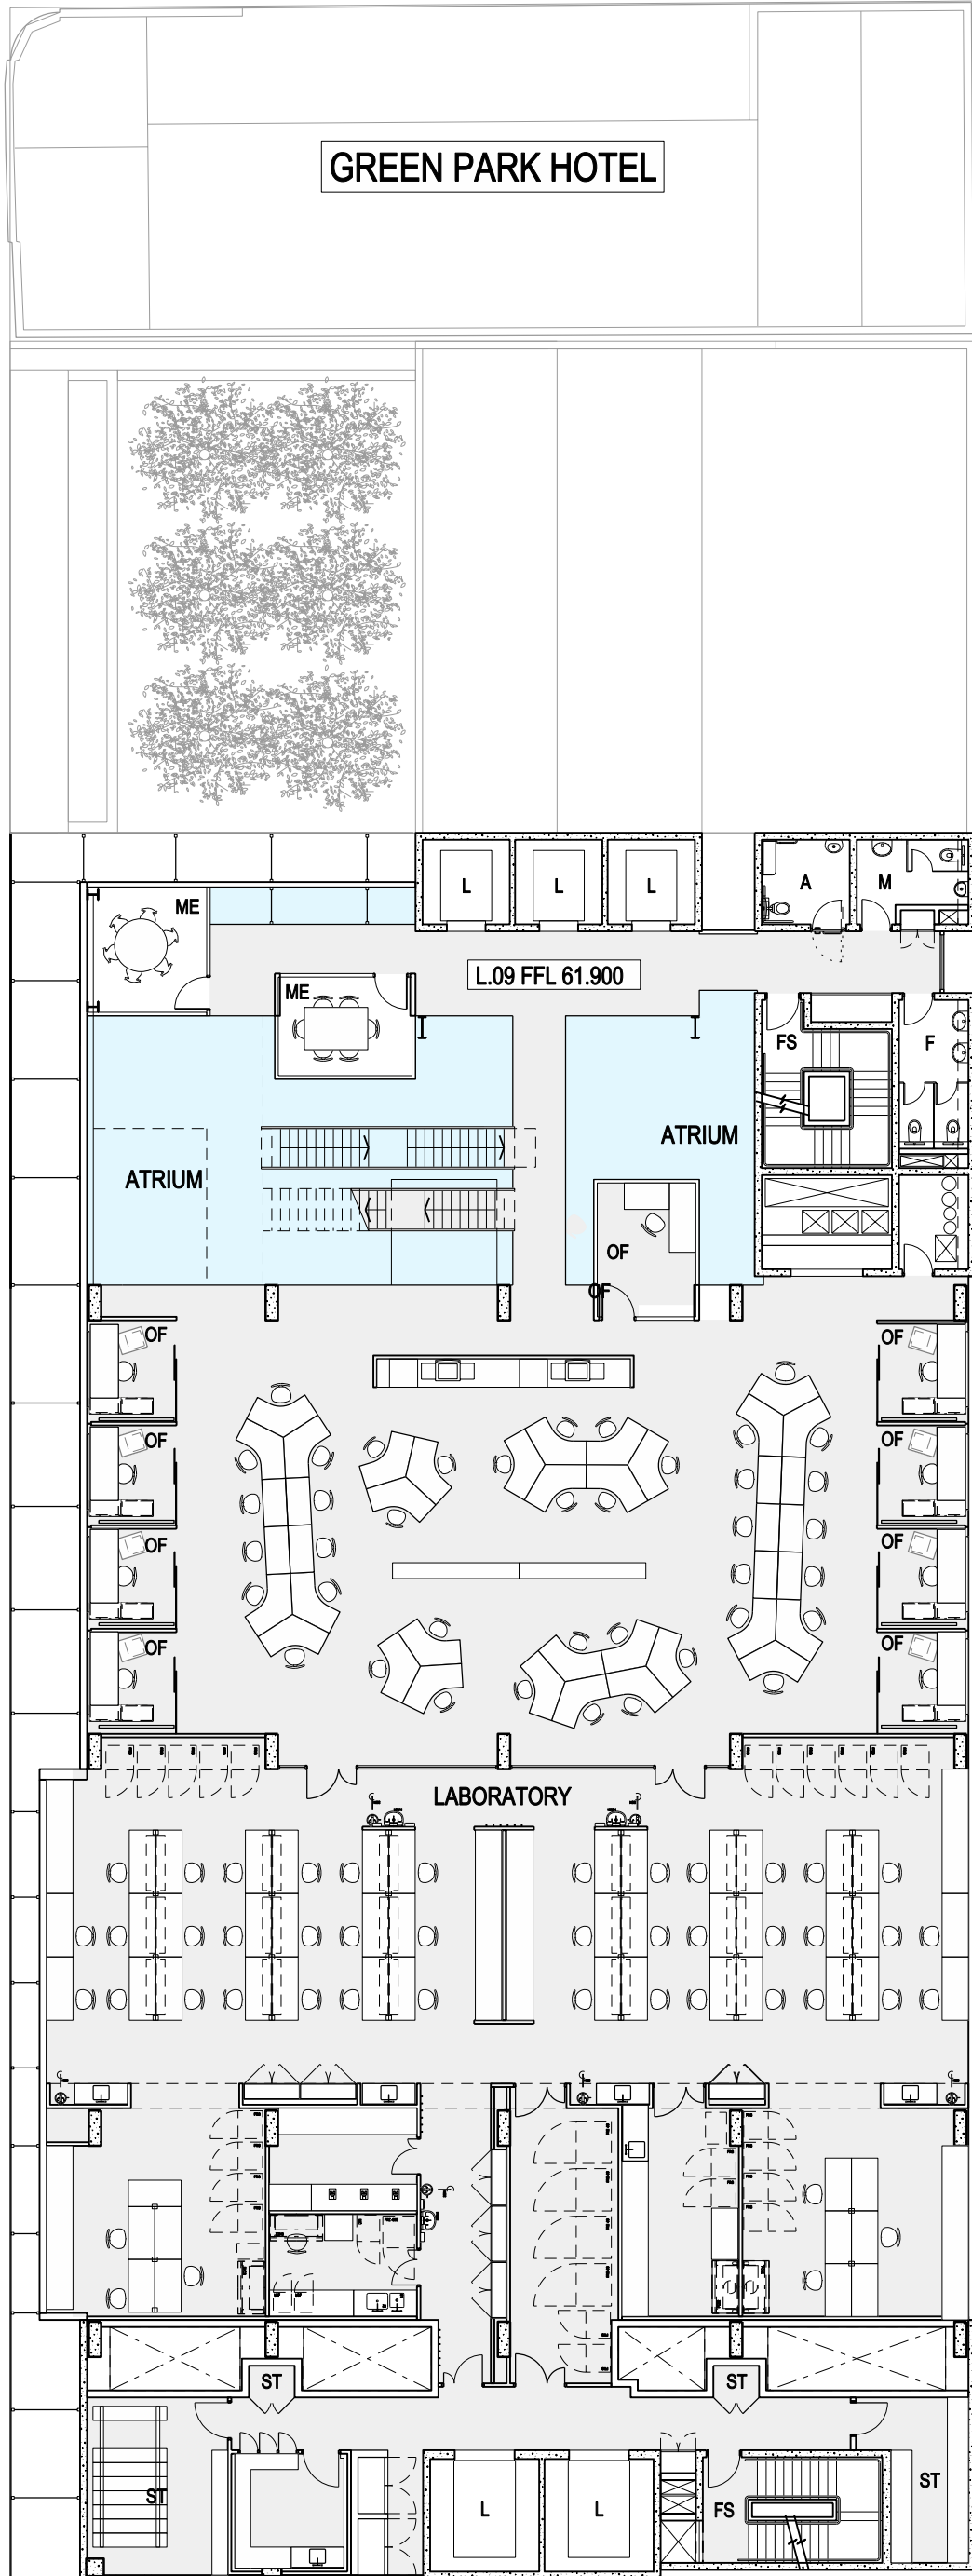

A	Accessible WC
CO	Consultation Room
F	Female WC
FCR	Fire Control Room
FPR	Fire Pump Room
FS	Fire Stair
L	Lift
M	Male WC
MR	Membrane Roof
ME	Meeting Room
OF	Office
SSK	Substation Kiosk
ST	Storage
U	Unisex WC
SK	Skylight

SFILES SCOTES