
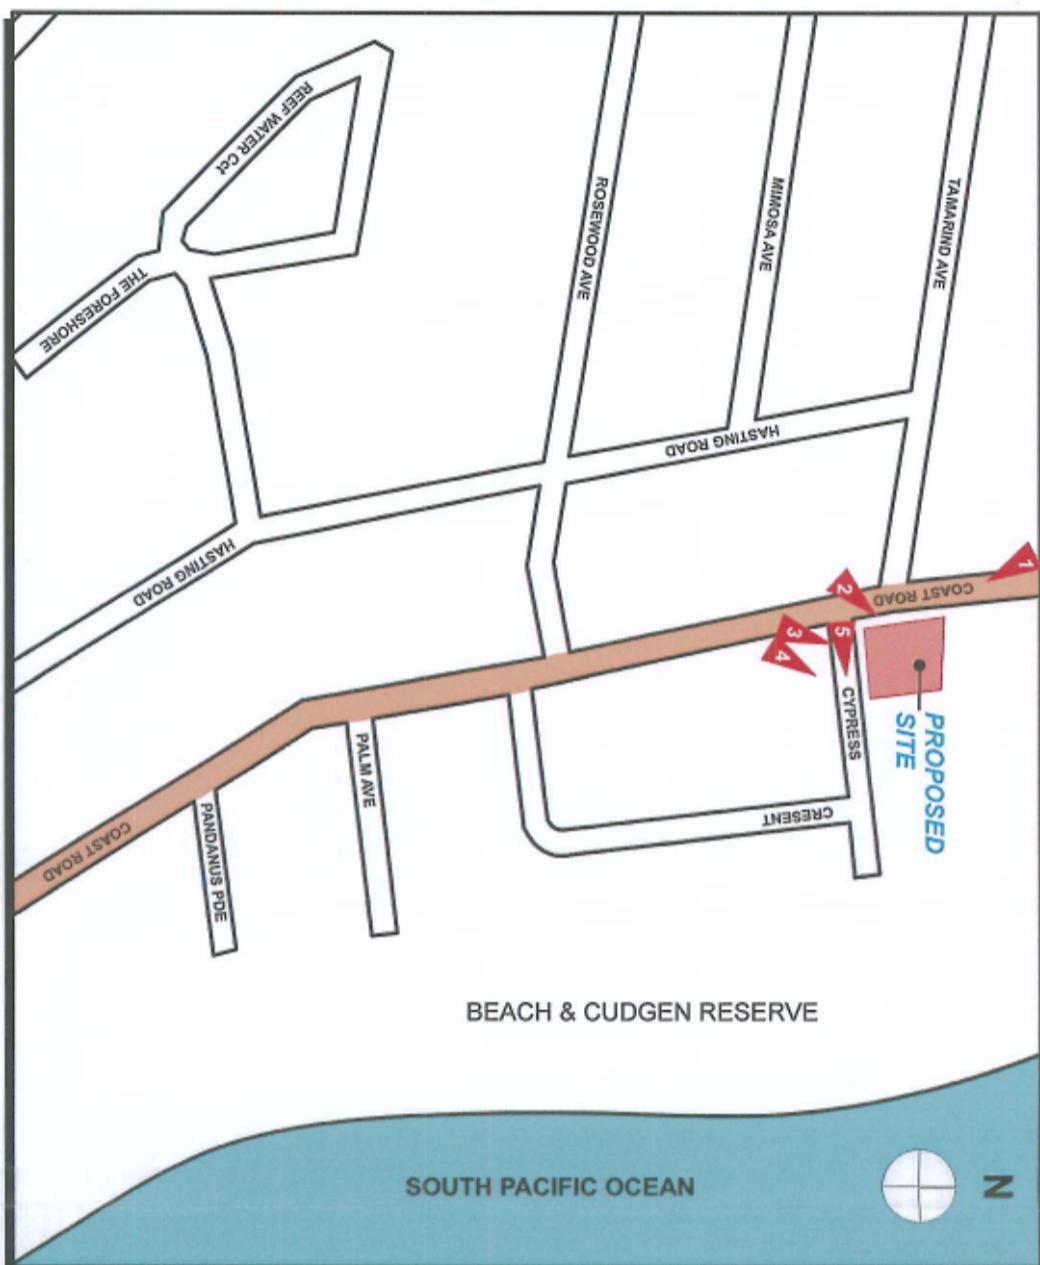


PHOTOGRAPHIC VISUAL ESSAY

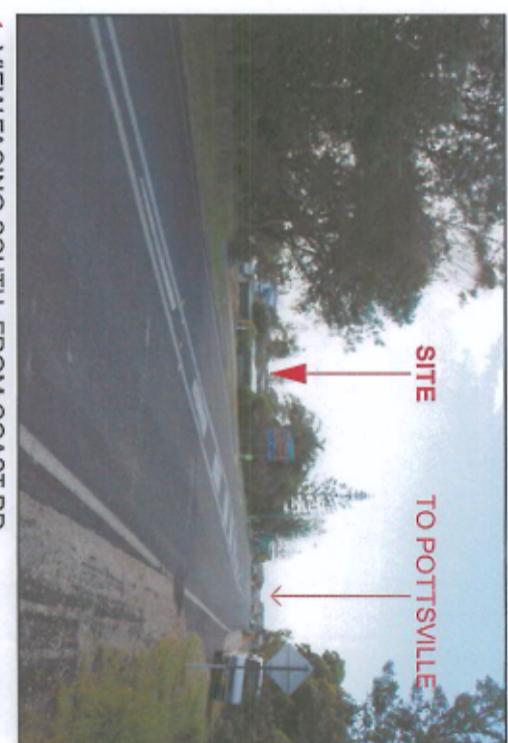

PATTHOMHILL DESIGNS PTY. LIMITED
A R C H I T E C T S
Architects • Interior Designers • Landscapers • Builders
Project Name: **LOT 4, 101 CYPRESS COAST ROAD**
Client Name: **Tweed Coast Homes**
Project Name: **LOT 4, 101 CYPRESS COAST ROAD**
LOT 4, 101 CYPRESS COAST ROAD
& CYPRESS CRESENT
CUDGEN BEACH, NSW

Drawing Title: **VISUAL ESSAY**

Date: **08/03/2010**

Drawn By: **D.B.**

Checked By: **P.A.T**

Suppl:

Project No: **6005**

Drawing No.: **DA.1.15**

Rev:

Plot Date: **10/04/10**

Please note: all dimensions and levels before commencing work or ordering materials and report any errors and omissions to the Architect.
Drawings shall not be used for construction purposes until issued by the Architect for construction.


Site levels are shown as a guide only. To determine accurate levels, refer to survey levels prepared by Registered Surveyors.

Where a discrepancy arises on these documents or between these documents and another consultant, request clarification from PATTHOMHILL DESIGNS PTY. LIMITED before proceeding with any detailed work or ordering materials.

All work to comply with Building Code of Australia. These drawings are strictly COPYRIGHT and shall not be copied in whole nor in part without the written permission of PATTHOMHILL DESIGNS PTY. LIMITED.

Pat Thomhill Designs Pty Ltd ARCHITECTS accept no responsibility for the completeness, accuracy or usability of data transferred electronically. Recipients should, when necessary request a hard copy for verification.


PHOTOGRAPHIC VISUAL ESSAY

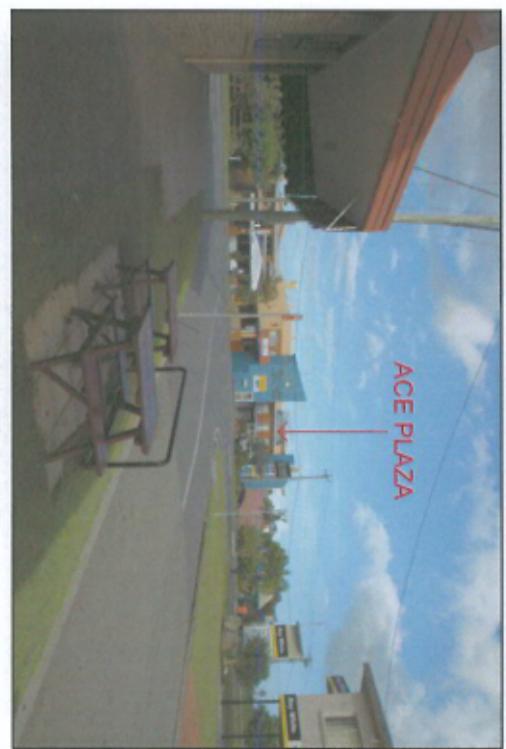

3. VIEW TO COAST ROAD FROM PALM AVE




4. VIEW FACING NORTH FROM COAST RD

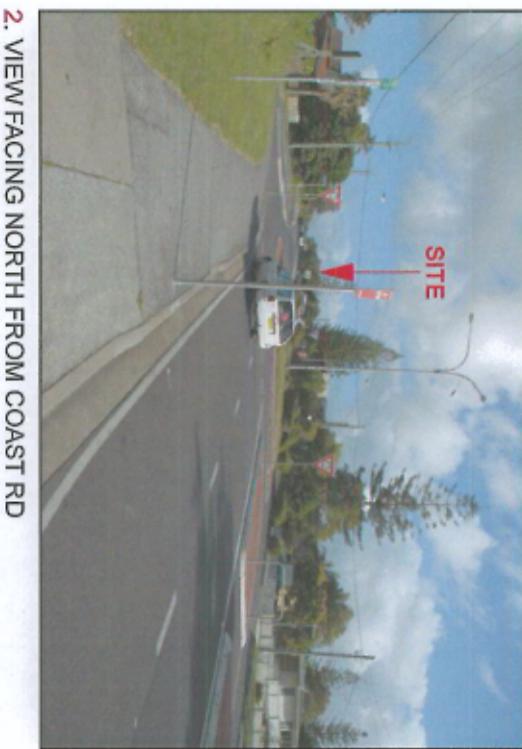


2. VIEW FACING NORTH FROM COAST RD




1. VIEW FACING SOUTH FROM CRN COAST RD & CYPRESS CRESENT

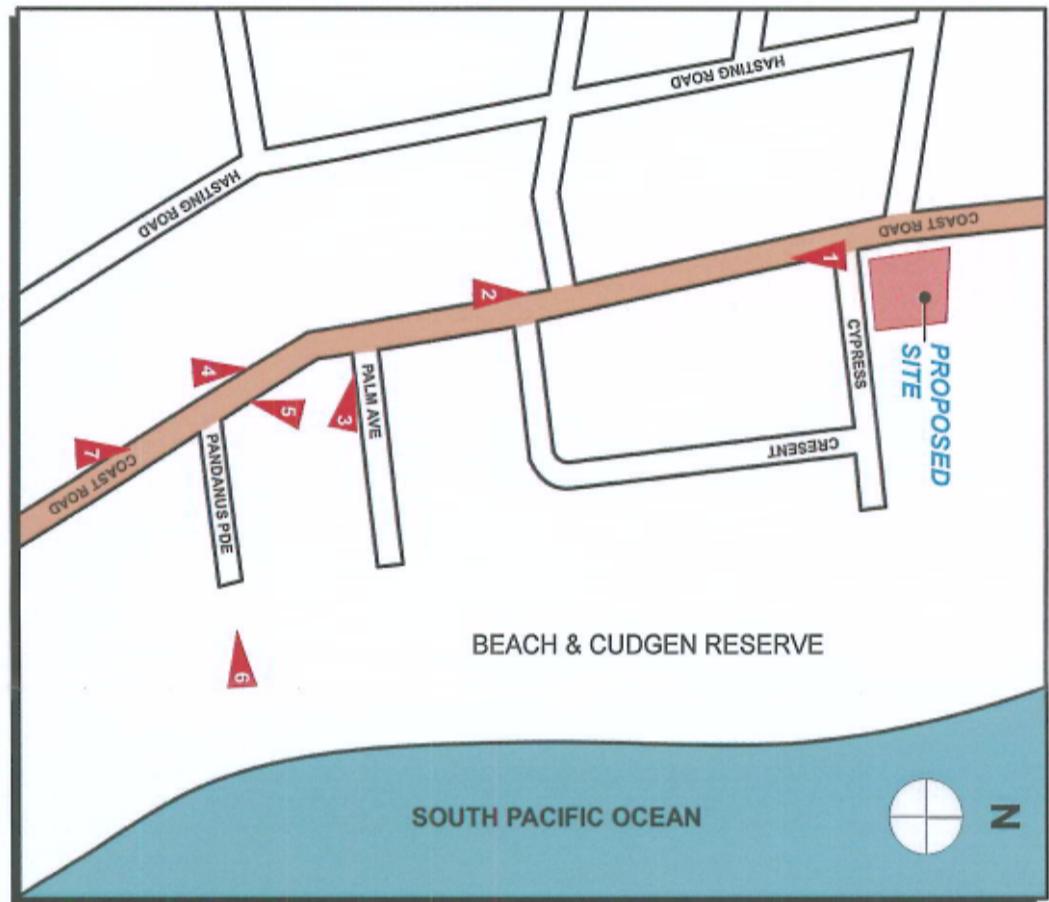

6. VIEW FACING WEST TOWARDS PANDANUS PDE

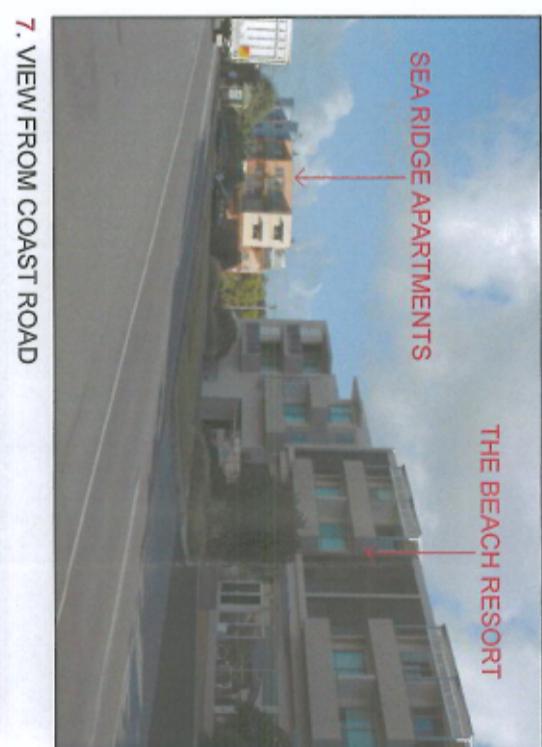

7. VIEW FROM COAST ROAD

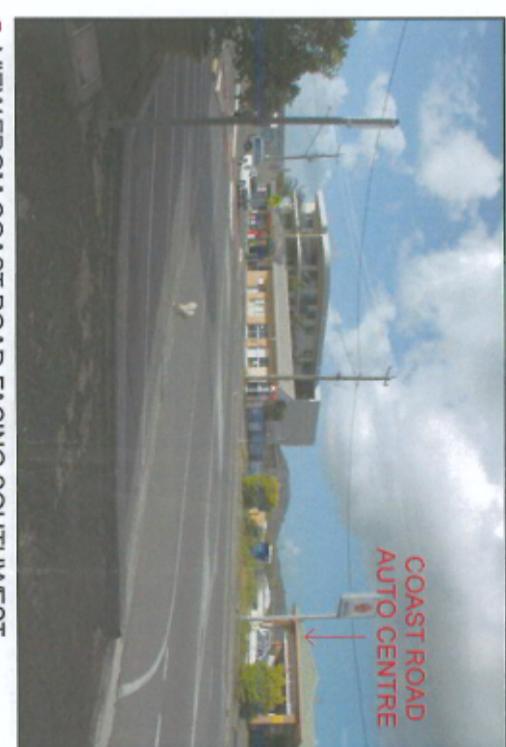

5. VIEW FROM COAST ROAD FACING SOUTHWEST

Client Name Tweed Coast Homes		Project Name HASTING ROAD LOT 1 & BP 2948 4 CYPRESS CRESENT CUDGEN BEACH NSW			
Project No: 6005		Drawing No: DA.1.16			
Scale: 1:500		Date: 10/04/10			
Drawn By: D.B.		Checked by: P.A.T			
Stamp:		Rev:			
Drawing Title: VISUAL ESSAY					
Please verify all dimensions and levels before commencing work, or ordering materials and report any errors or omissions to the Architect.					
Drawings shall not be used for construction purposes until issued by the Architect for stamping.					
Site levels are shown as a guide only. To determine accurate levels, refer to survey levels prepared by REGISTERED surveyor.					
Where a discrepancy arises on these documents or between these documents and another document, the documents of PANTWHILL DESIGNS PTY. LTD. shall be taken in preference to the other documents.					
Pantwhill Designs Pty Ltd ARCHITECTS accept no responsibility for the completeness, accuracy or usability of data transformed electronically. Recipients should, when necessary request a hard copy for verification.					