




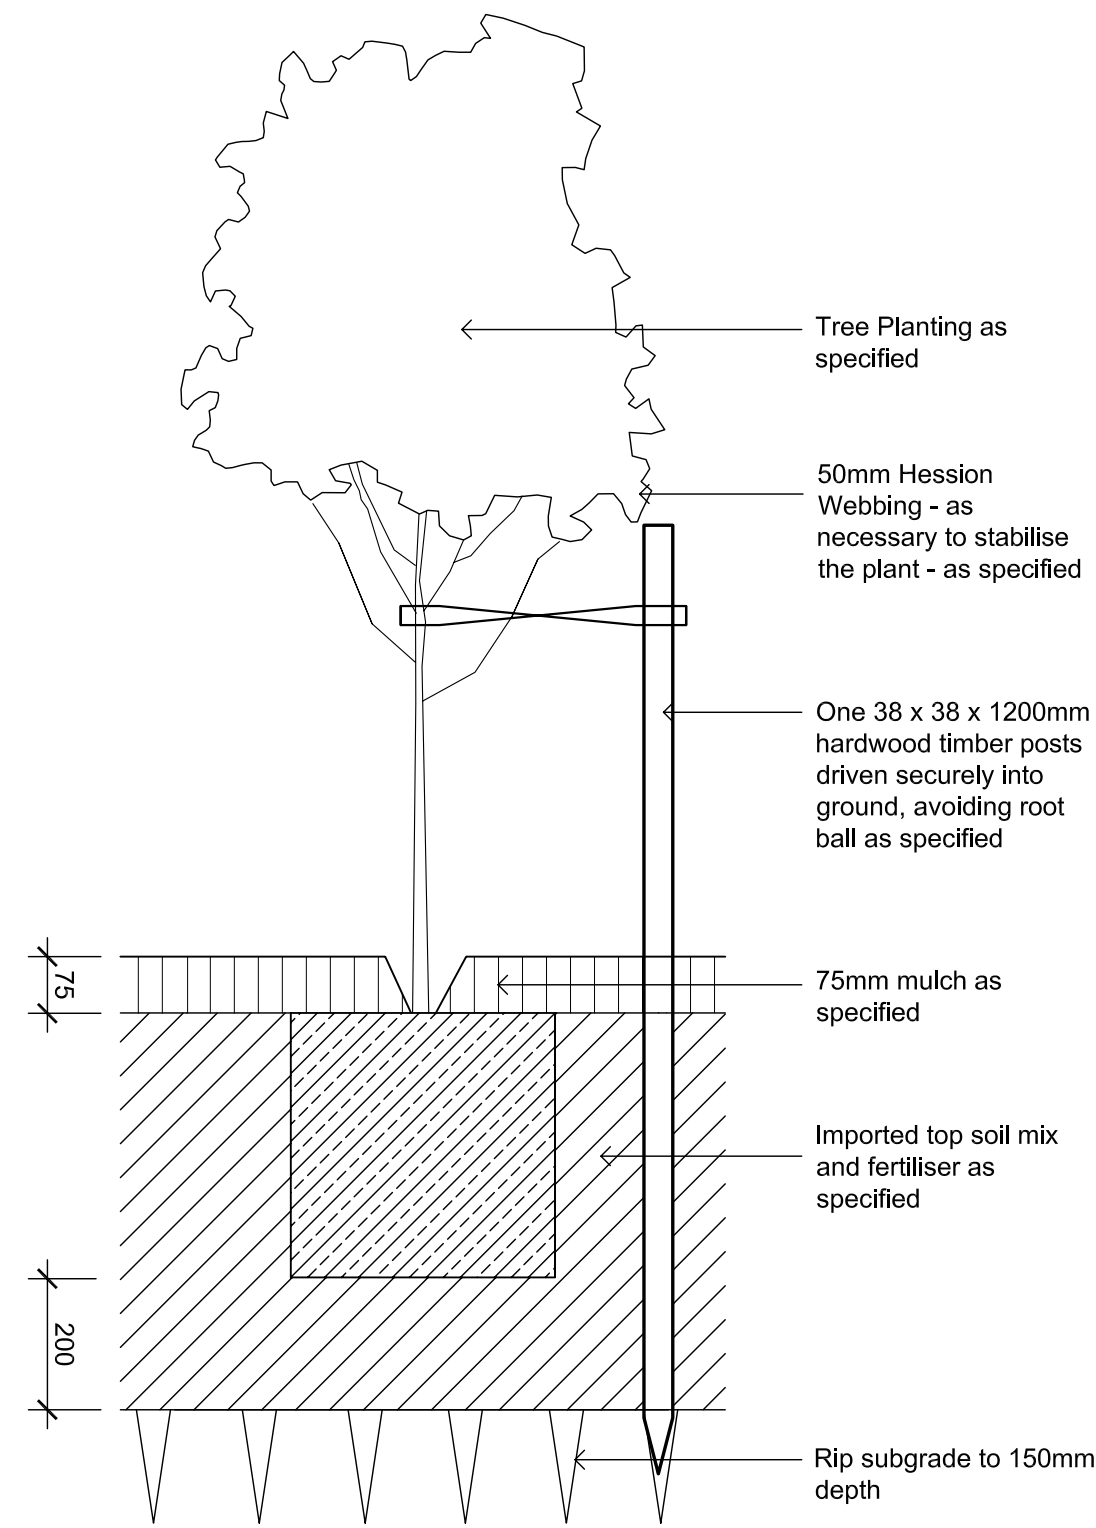


01 25L Tree Planting
501 Section 1:10

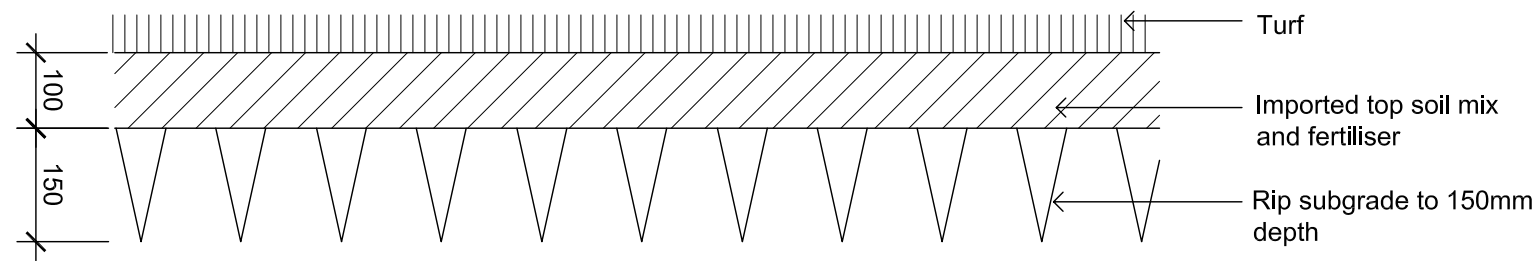


02 Turf on Grade
501 Section 1:10

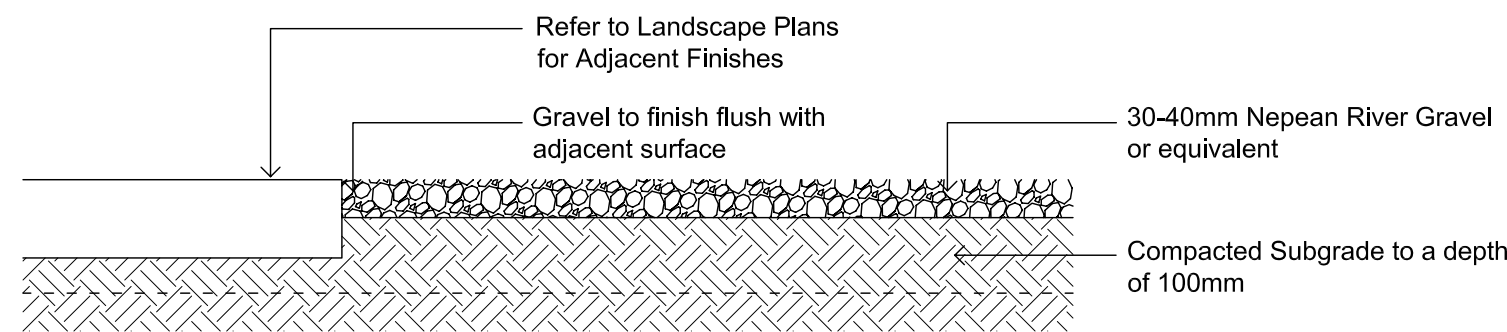


05 Loose Gravel
501 Section 1:10

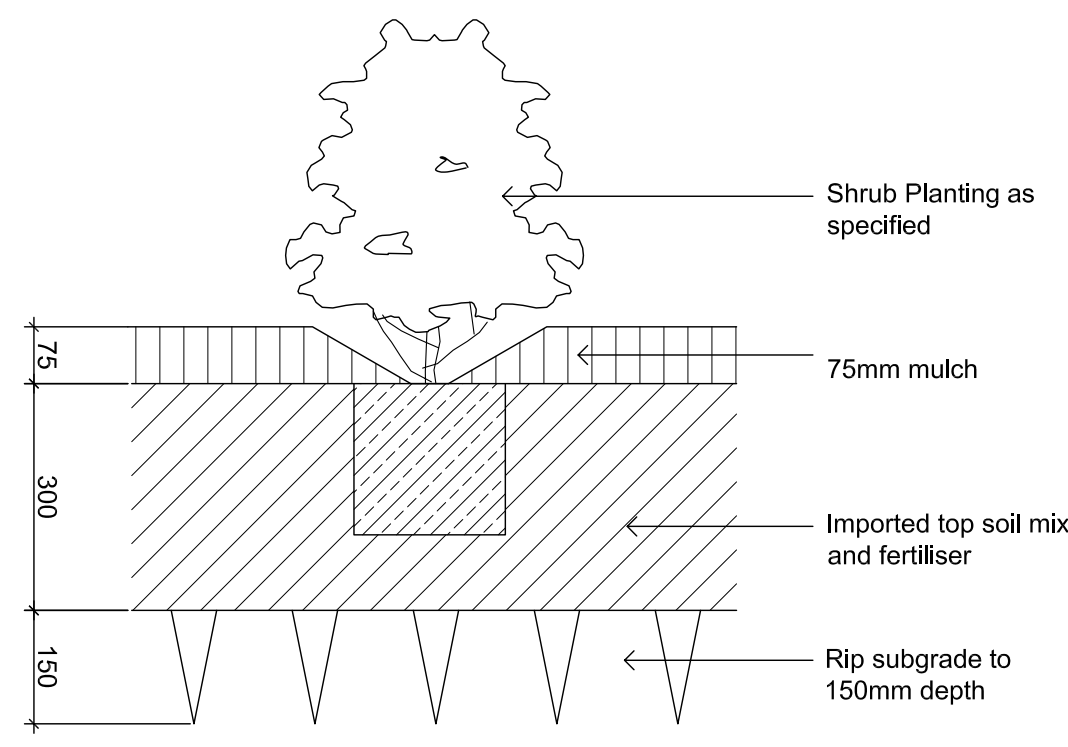


03 Mass Planting on Grade
501 Section 1:10

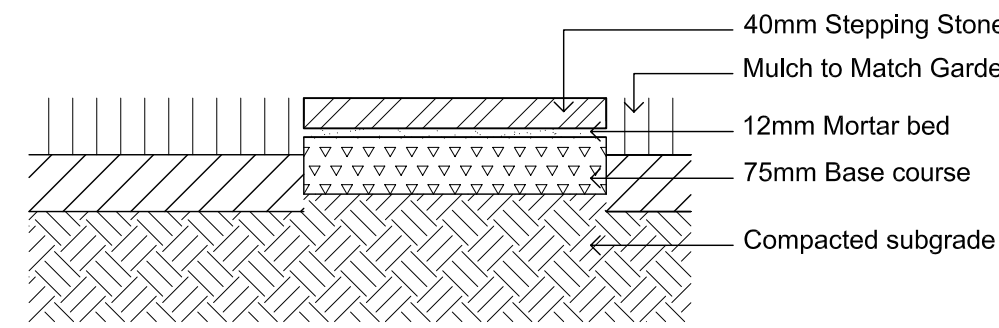


06 Stepping Stone Paving
501 Section 1:10

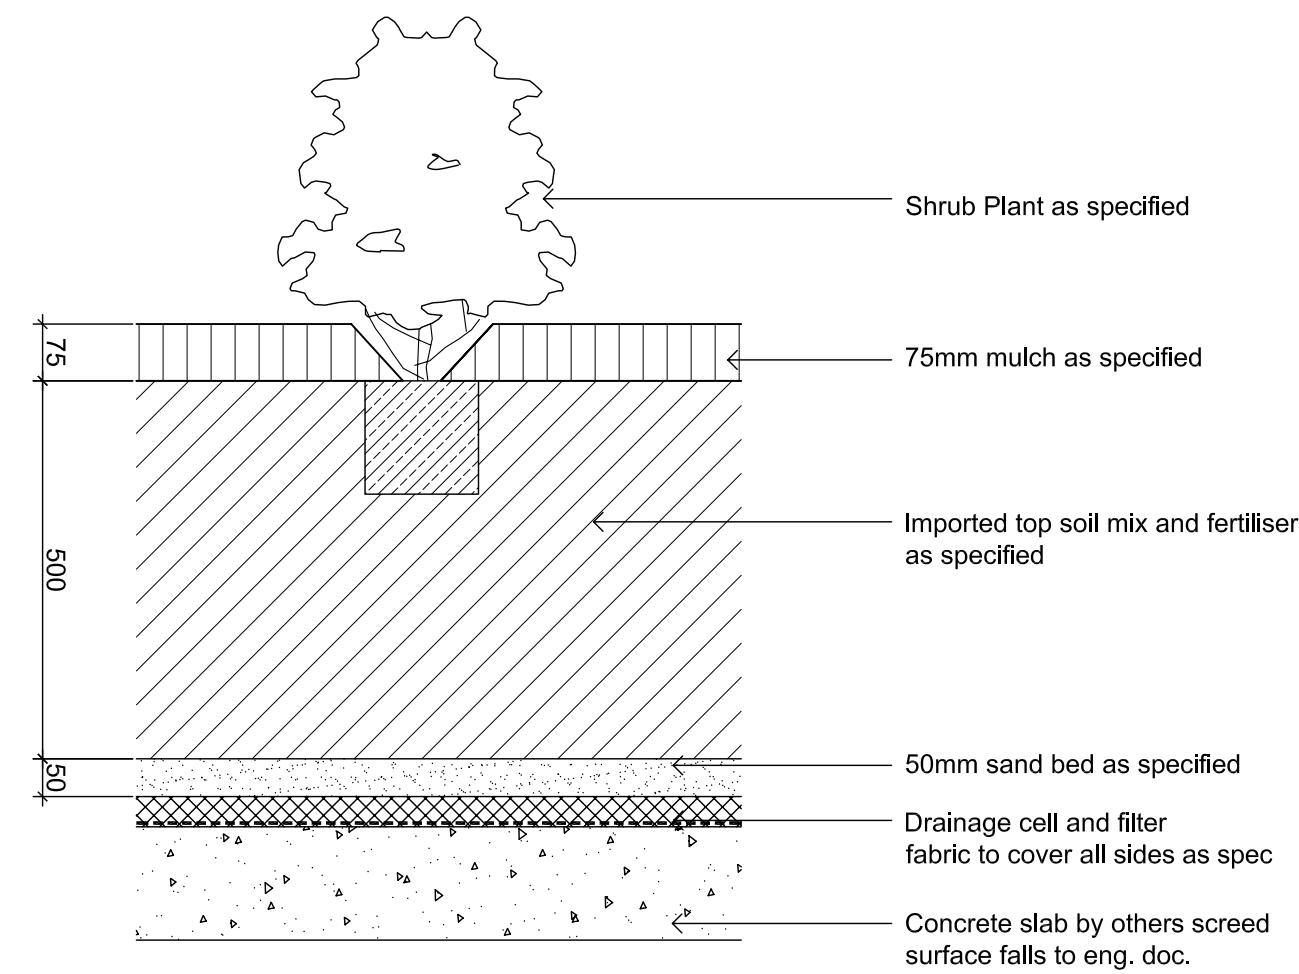

04 Mass Planting on Podium
501 Section 1:10

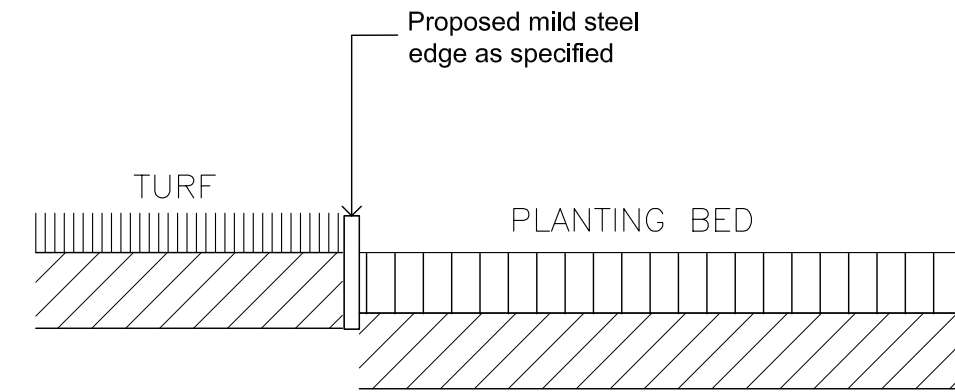


07 Mild Steel Edge
501 Section 1:10

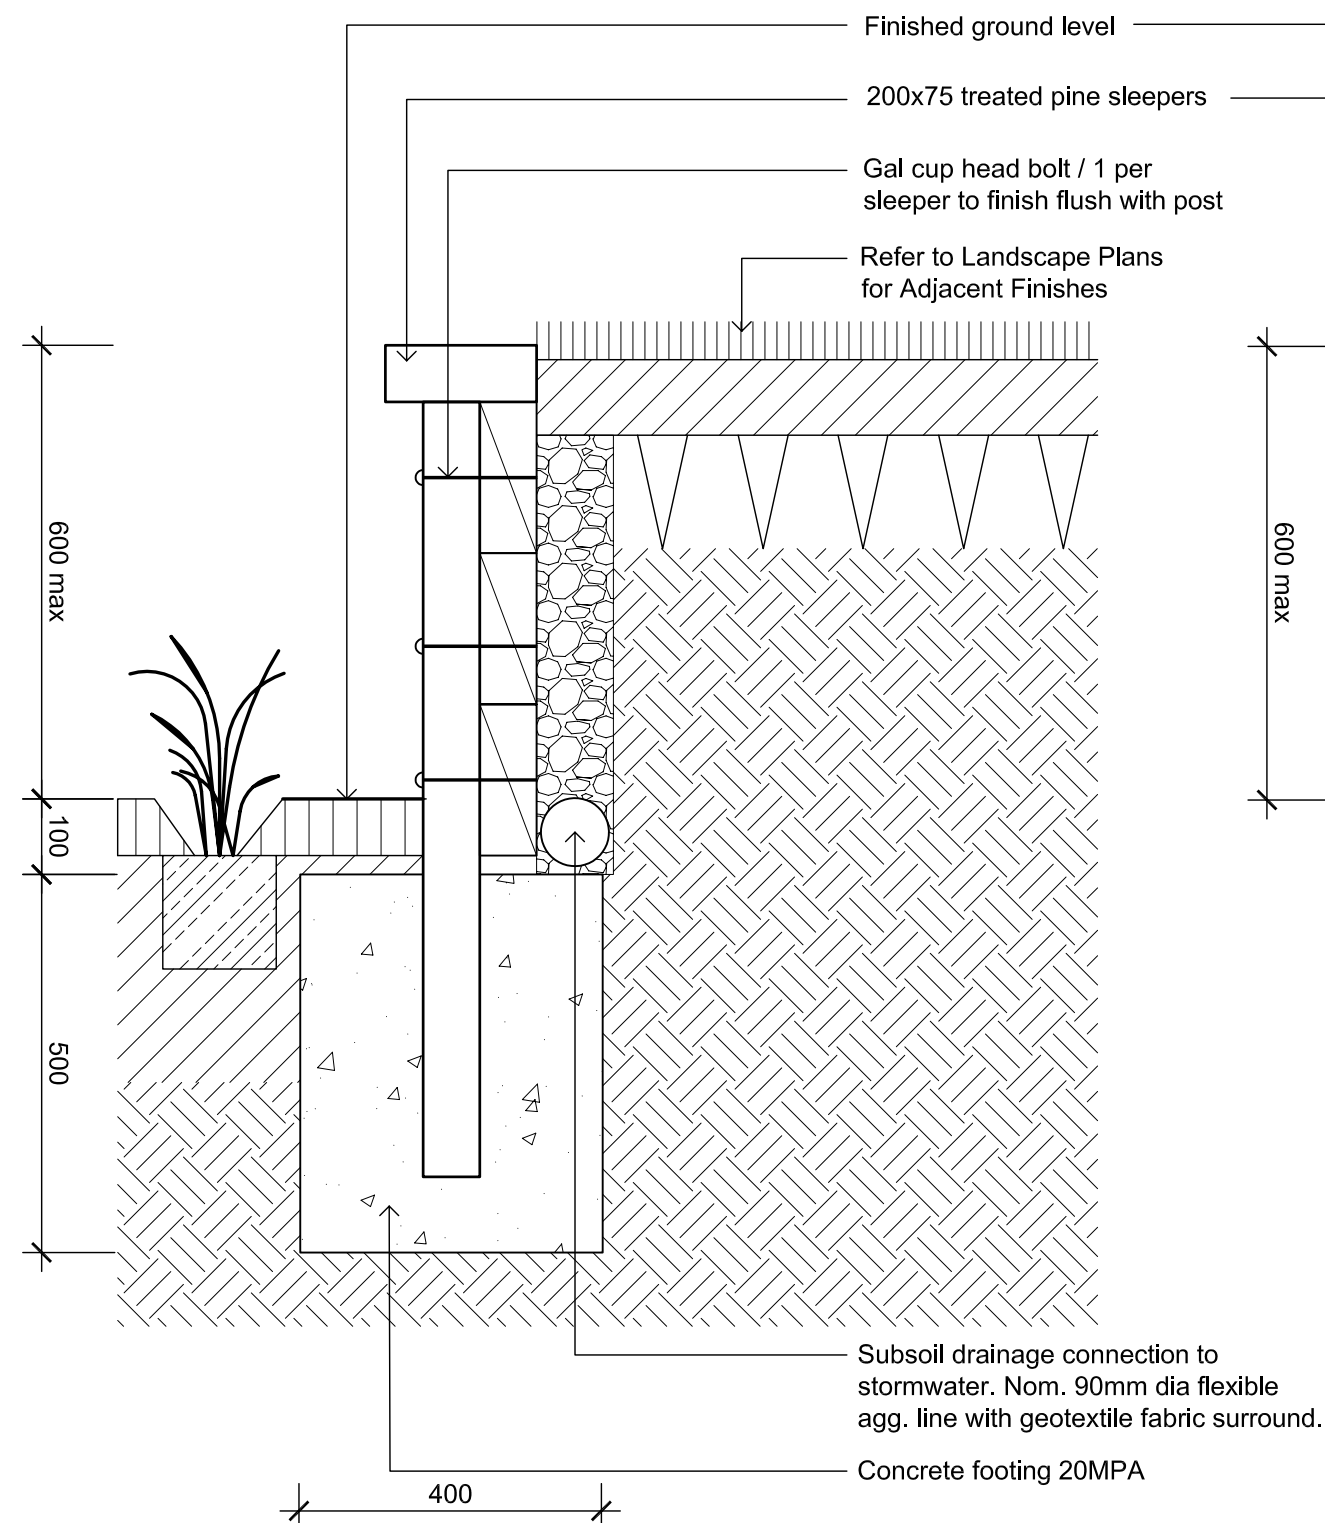


08 Low Retaining Wall
501 Section 1:10


Elevation

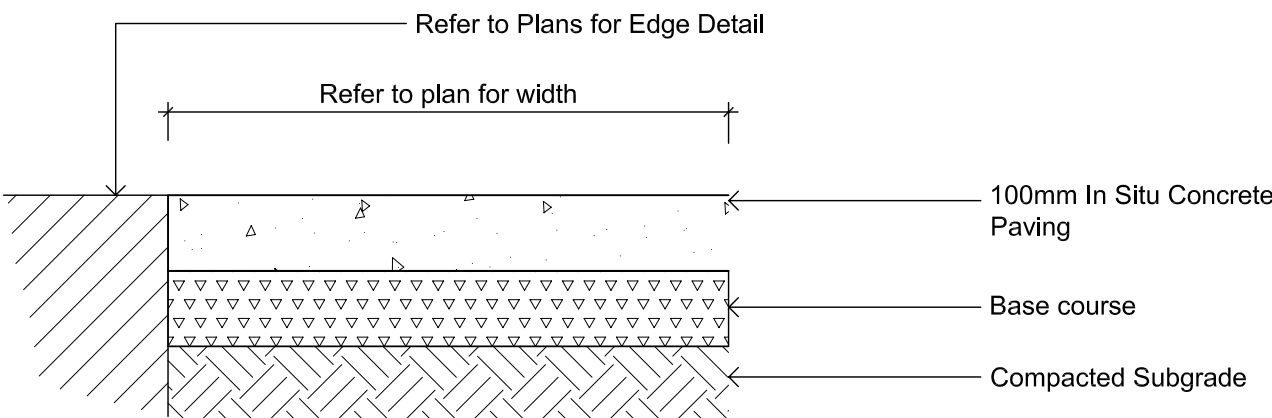

09 Insitu Concrete Footpath
501 Section 1:10

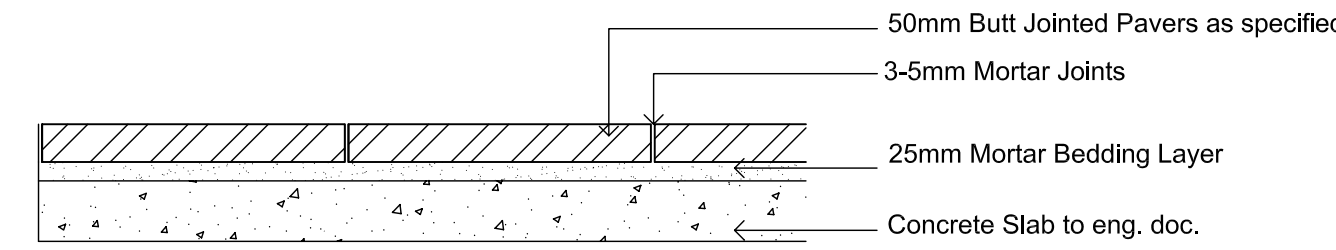

10 Paving Type 1 on Podium
501 Section 1:10

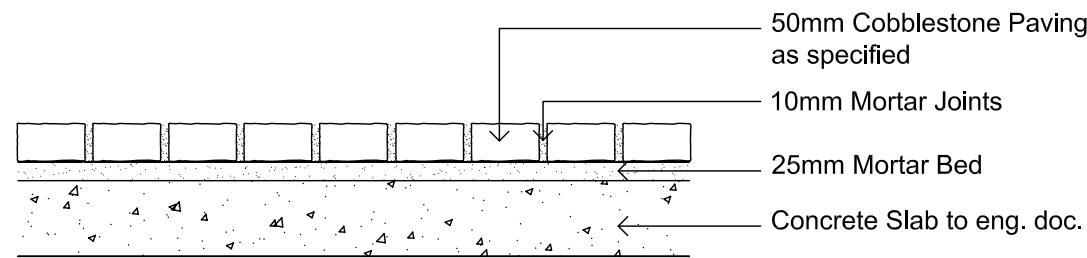

11 Paving Type 2 on Podium
501 Section 1:10

© 2009 Site Image Pty Ltd. A.B.N. 19 076 561 067 All rights reserved. This drawing is copyright and shall not be reproduced or copied in any form or by any means (graphic, electronic or mechanical including photocopy) without the written permission of Site Image Pty Ltd. Any license, expressed or implied, to use this document for any purpose what so ever is restricted to the terms of the written agreement between Site Image Pty Ltd and the instructing party.

The contractor shall check and verify all work on site (including work by others) before commencing the landscape installation. Any discrepancies are to be reported to the Project Manager or Landscape Architect prior to commencing work. Do not scale this drawing. Any required dimensions not shown shall be referred to the Landscape Architect for confirmation.

Issue	Revision Description	Drawn	Check	Date
B	DA Submission	DM	MP	05.03.2009
A	For Review	DM	MP	20.02.2009

SITE IMAGE
Landscape Architects
15 Gisborne Street
East Melbourne VIC 3002 Australia
Tel: (61 3) 9662 1947
Fax: (61 3) 9662 2447
www.siteimage.com.au
Site Image Pty Ltd
ABN 19 076 561 067

DA Submission
Client:
Meriton Apartments
Project:
**Avon Road
Pymble**

Drawing Name: Details	Scale: 1:100 @ A1
Date: 19.02.2009	Drawn: DM Approved: MP
Job Number: SM09-019	Drawing Number: DA501 Issue: B