


Appendix G

Report 10-7795R1

Page 1 of 4



Construction Assessment - Noise Contours (Rozelle)

L_{Aeq}(15minute) Construction Noise Contour Plots Portal and Dive Structure

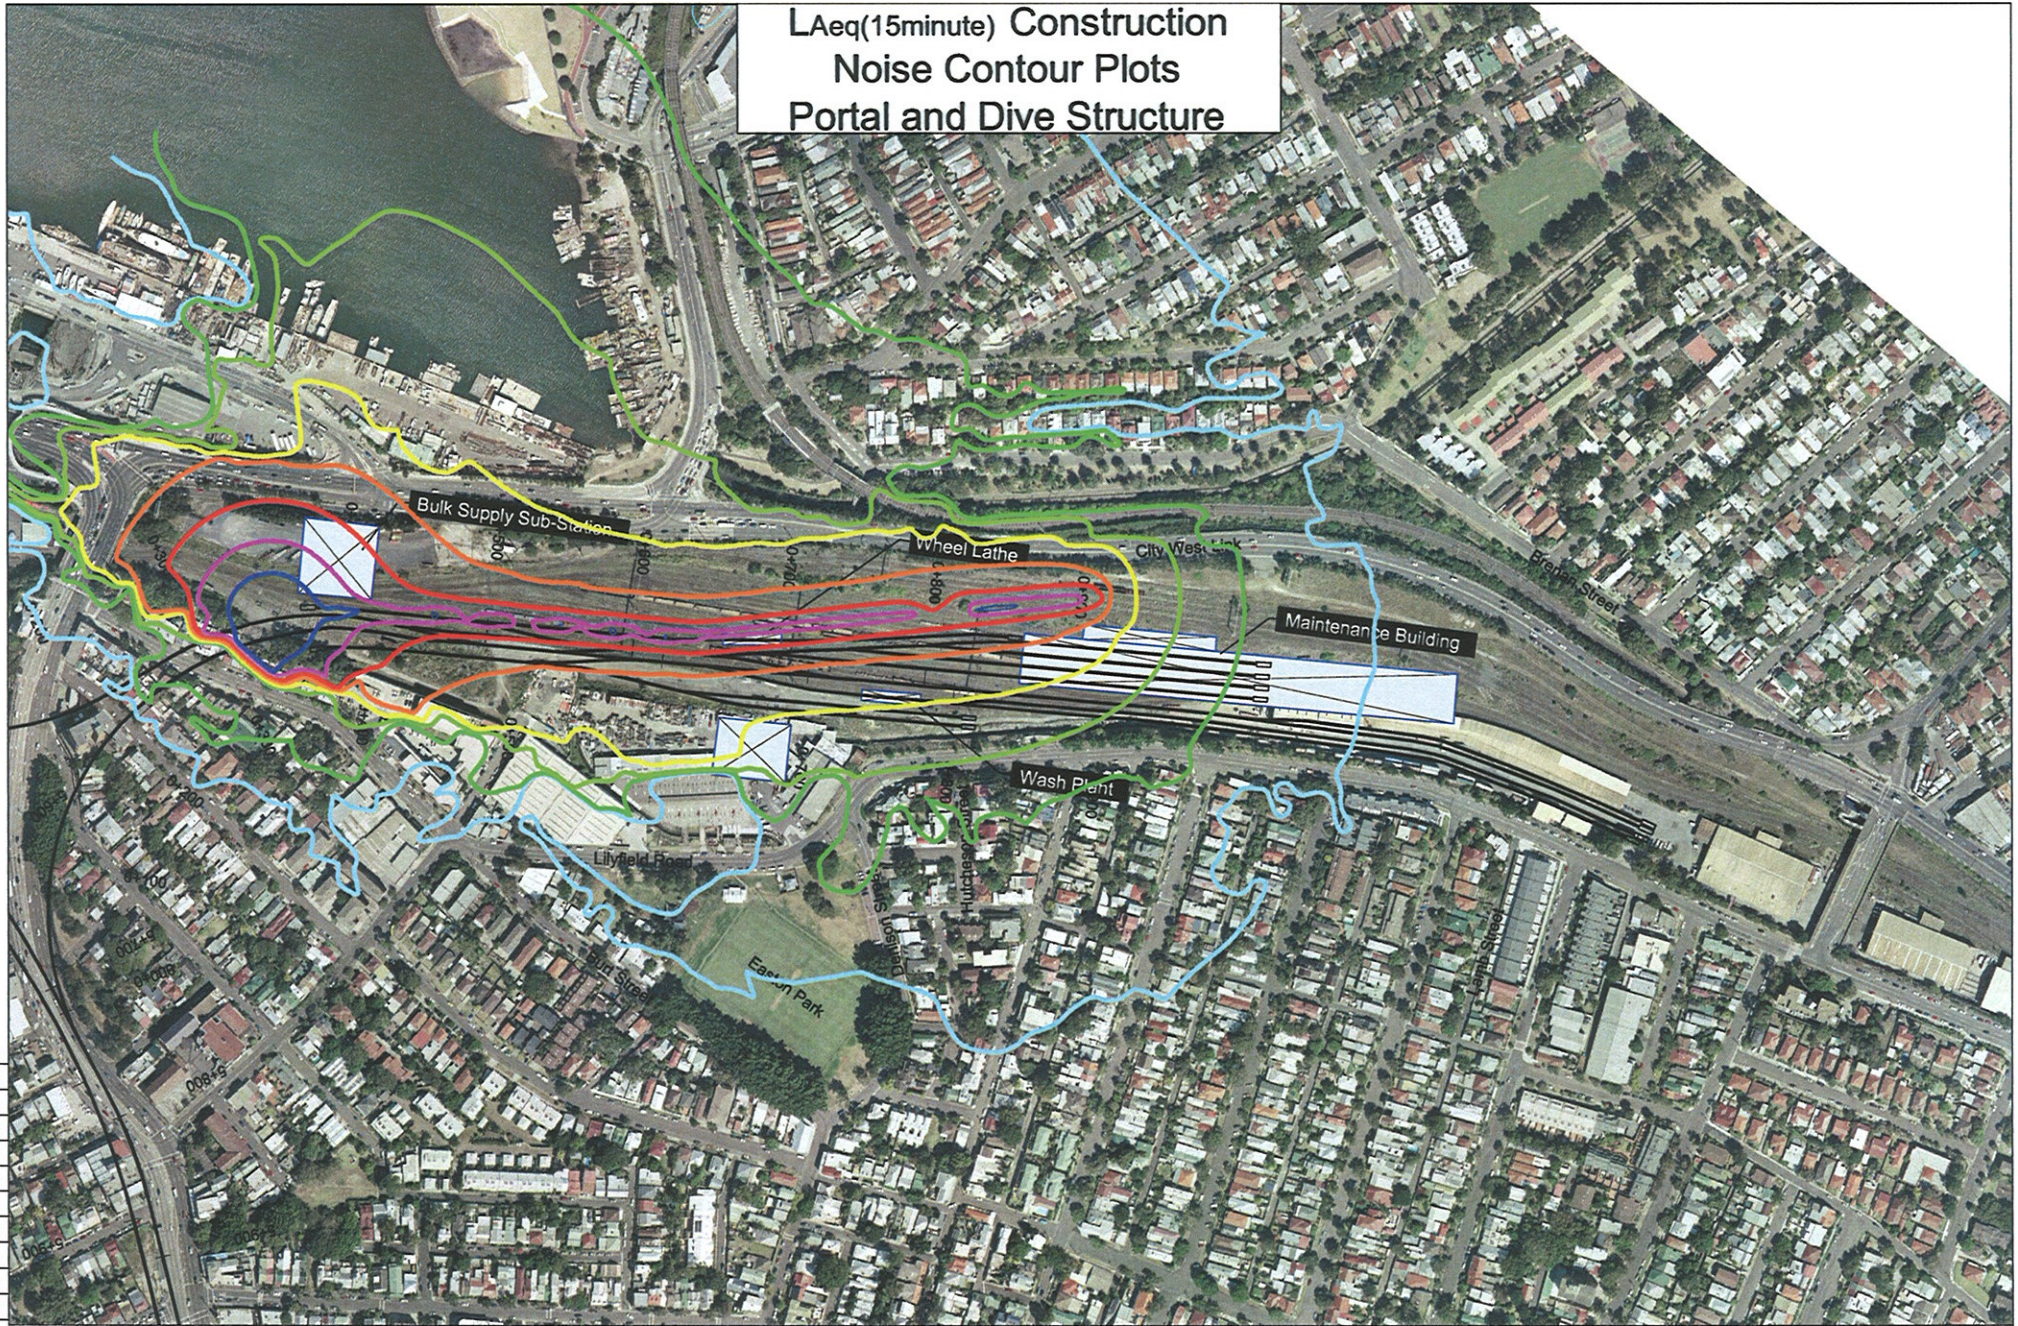

75 mm ON ORIGINAL
15
10
5
0
15
20
25
30
35
40
45
50
55
60
65
70
75

REV	DATE	APPROVED / ISSUE DESCRIPTION	PREPARED	DECODED
1	July 2009	Updated Alignment	ALW	JE
0	July 2009			

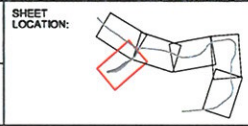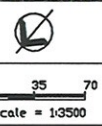


75 dBA L _{Aeq} (15min)	55 dBA L _{Aeq} (15min)
70 dBA L _{Aeq} (15min)	50 dBA L _{Aeq} (15min)
65 dBA L _{Aeq} (15min)	45 dBA L _{Aeq} (15min)
60 dBA L _{Aeq} (15min)	40 dBA L _{Aeq} (15min)

Heggies Pty Ltd
2 Lincoln Street
Lane Cove NSW 2066 Australia
PO Box 176 Lane Cove NSW 1505
Email: adrian@heggies.com.au
Telephone 02 9427 8100 Facsimile 02 9427 8200

FILE NAME
Stabling Portal Excavation.dwg

10-7795 CBD Metro Portal and Dive Structure Noise Contour Plots	DRAWING No. 10-7795_STABLING_Construction_1/3	REVISION 1
---	--	---------------


L_{Aeq}(15minute) Construction Noise Contour Plots Earthworks

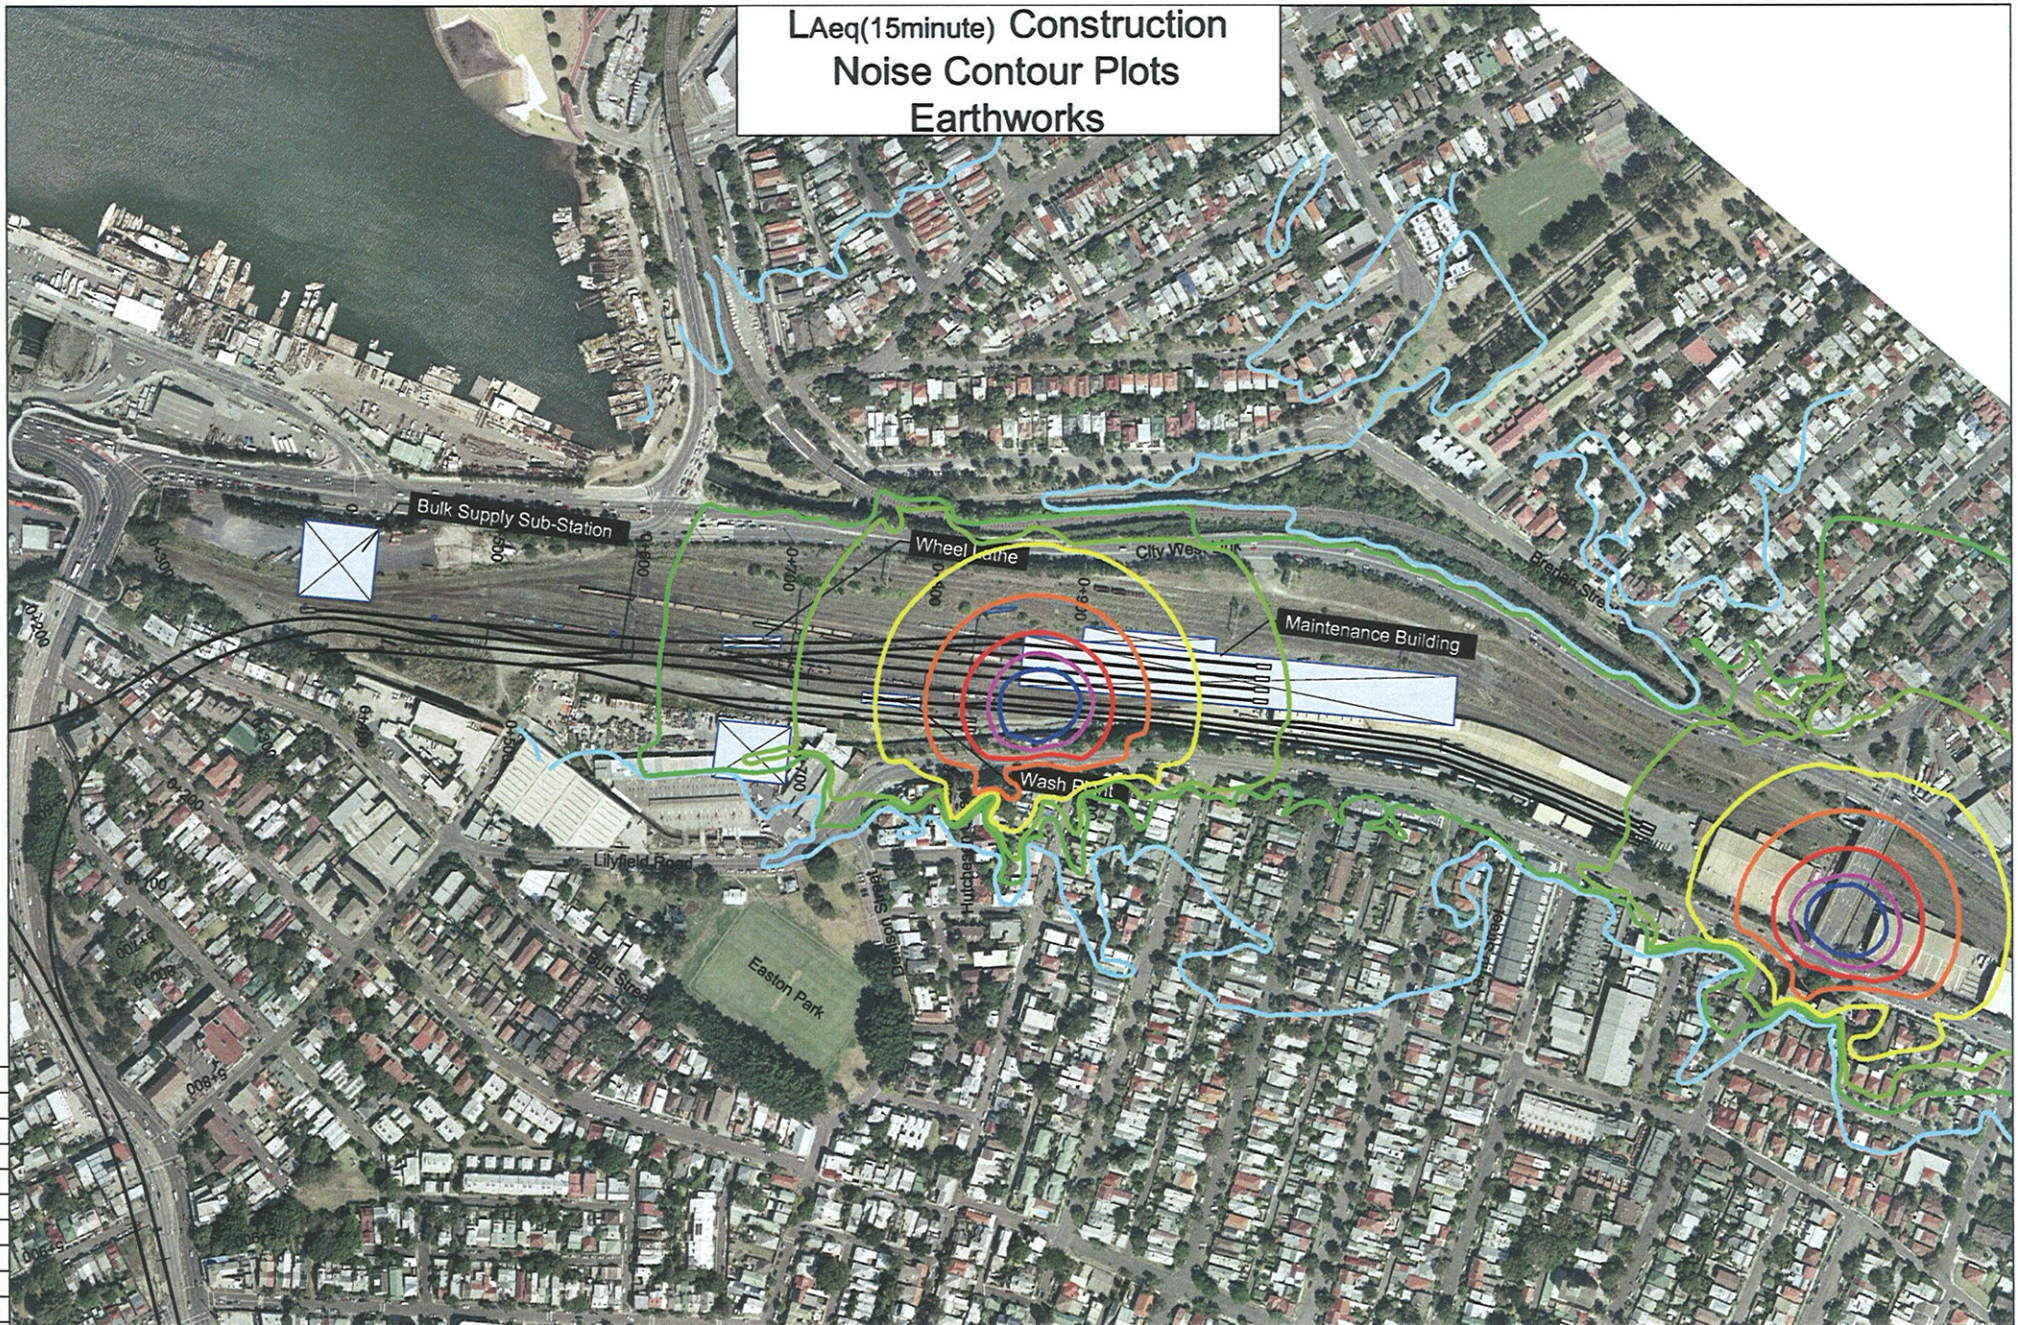

75 mm ON ORIGINAL


1 0 REV. DATE	July 2009 July 2009 Updated Alignment	PREPARED DESIGNED	Scale = 1:3500	SHEET LOCATION:	LEGEND: 75 dBA L_{Aeq}(15min) 70 dBA L_{Aeq}(15min) 65 dBA L_{Aeq}(15min) 60 dBA L_{Aeq}(15min) 55 dBA L_{Aeq}(15min) 50 dBA L_{Aeq}(15min) 45 dBA L_{Aeq}(15min) 40 dBA L_{Aeq}(15min)	Heggies Pty Ltd 2 Lincoln Street Lane Cove NSW 2060 Australia PO Box 178 Lane Cove NSW 1595 Email address sydney@heggies.com.au Telephone 02 9427 8100 Facsimile 02 9427 8200	10-7795 CBD Metro Earthworks Noise Contour Plots
						FILE NAME Stabling Earthworks.dwg	DRAWING No. 10-7795_STABLING_Construction_2/3

L_{Aeq}(15minute) Construction Noise Contour Plots Building Construction

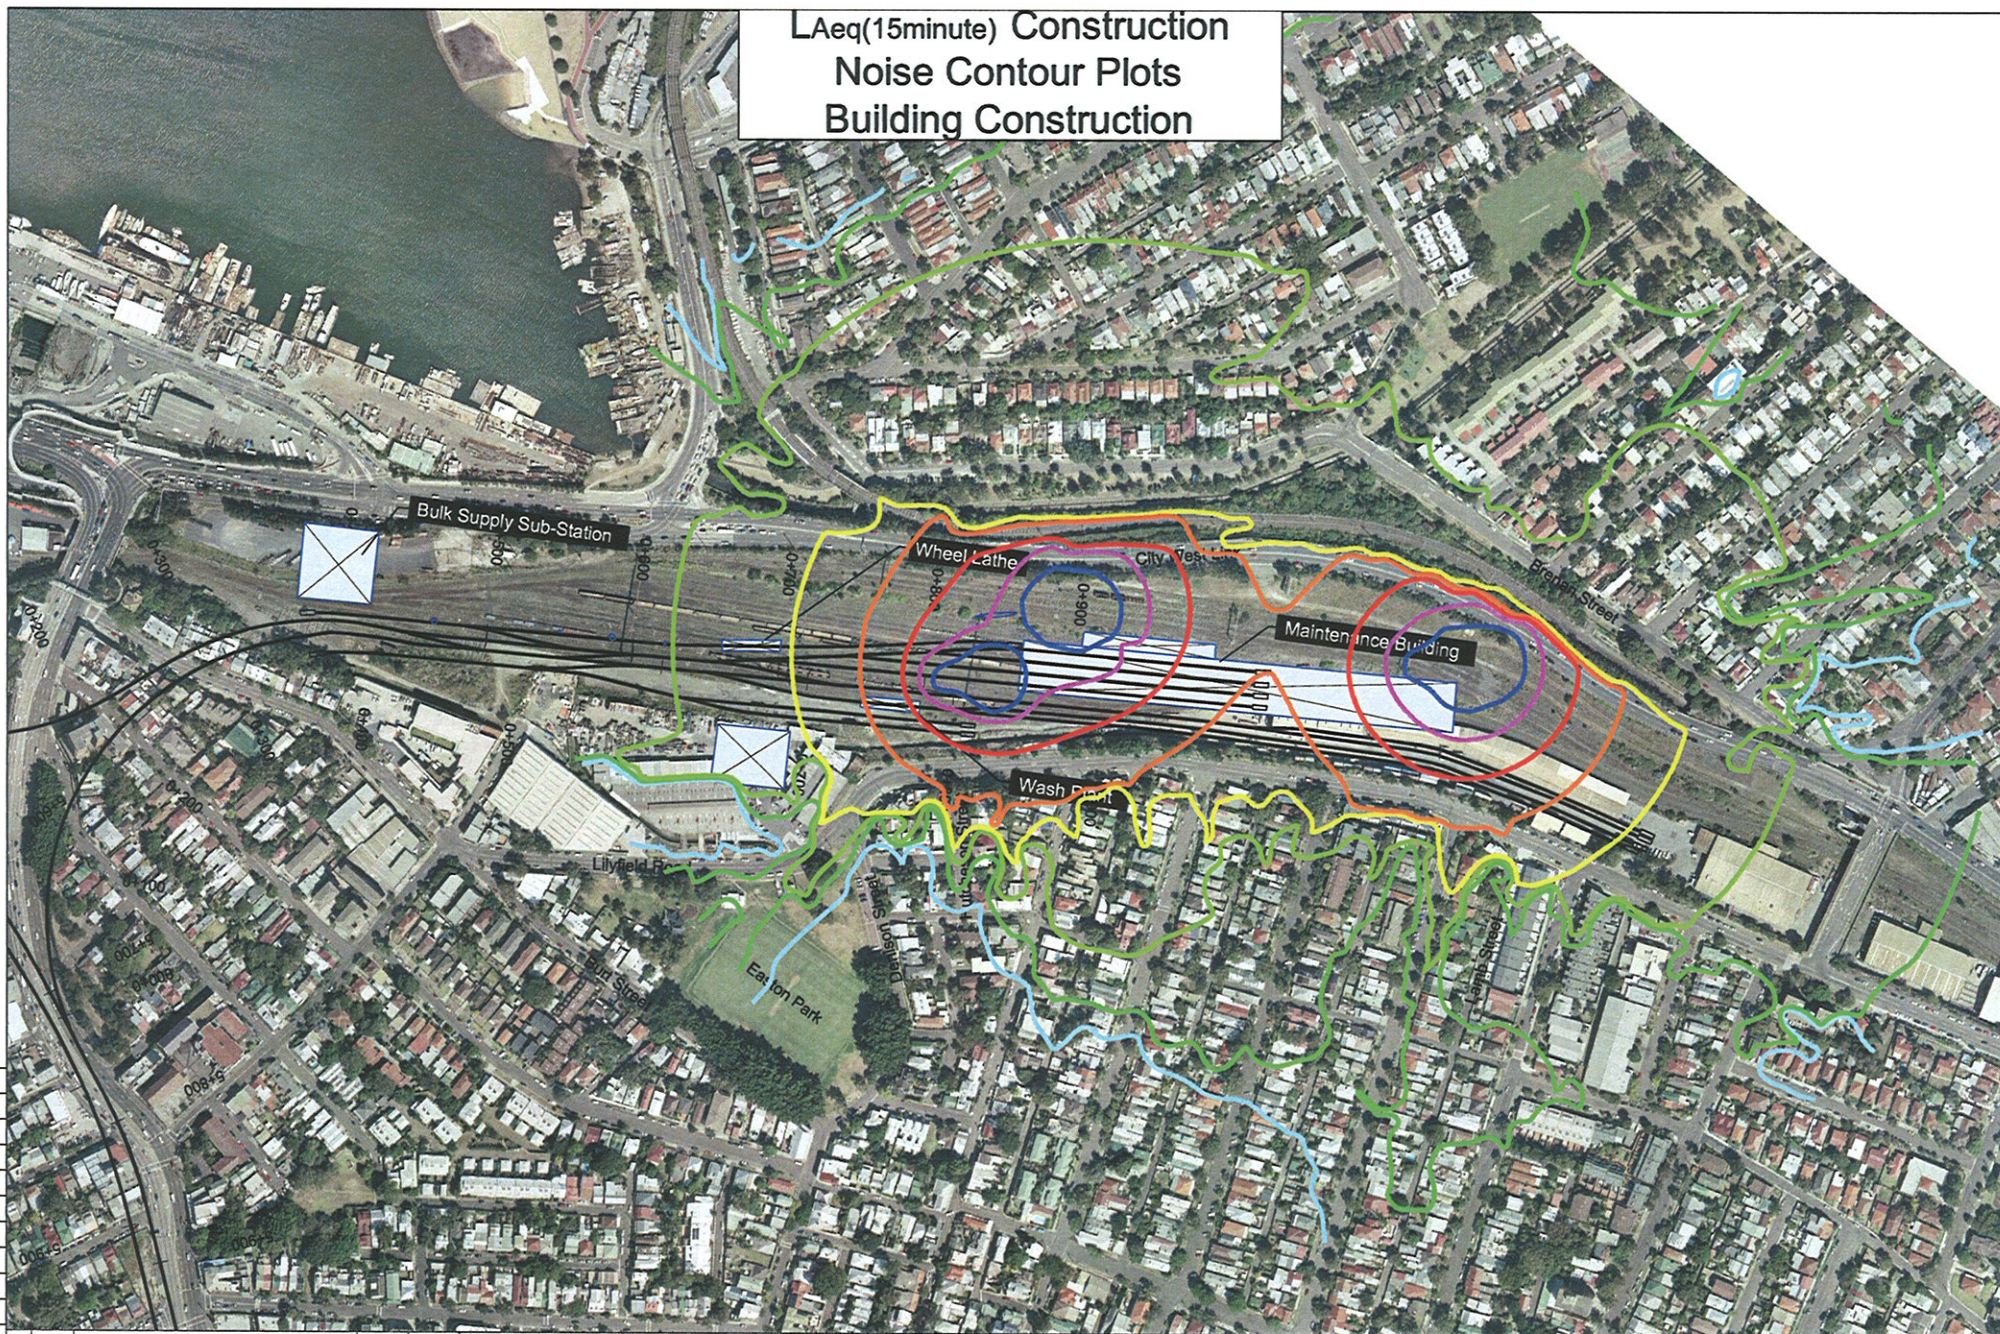

75 mm ON ORIGINAL

20	</
----	--	--	----

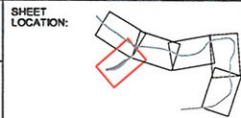

75 dBA L _{Aeq} (15min)	55 dBA L _{Aeq} (15min)
70 dBA L _{Aeq} (15min)	50 dBA L _{Aeq} (15min)
65 dBA L _{Aeq} (15min)	45 dBA L _{Aeq} (15min)
60 dBA L _{Aeq} (15min)	40 dBA L _{Aeq} (15min)

Heggies Pty Ltd
2 Lincoln Street
Lane Cove NSW 2066 Australia
PO Box 175 Lane Cove NSW 1585
Email address: sydney@heggies.com.au
Telephone 02 9427 8100 Facsimile 02 9427 8200

FILE NAME
Stabling Building Construction.dwg

10-7795 CBD Metro
Building and Facility Construction
Noise Contour Plots

DRAWING No.
10-7795_STABLING_Construction_2/3

REVISION
1