


21st June 10 am
Existing

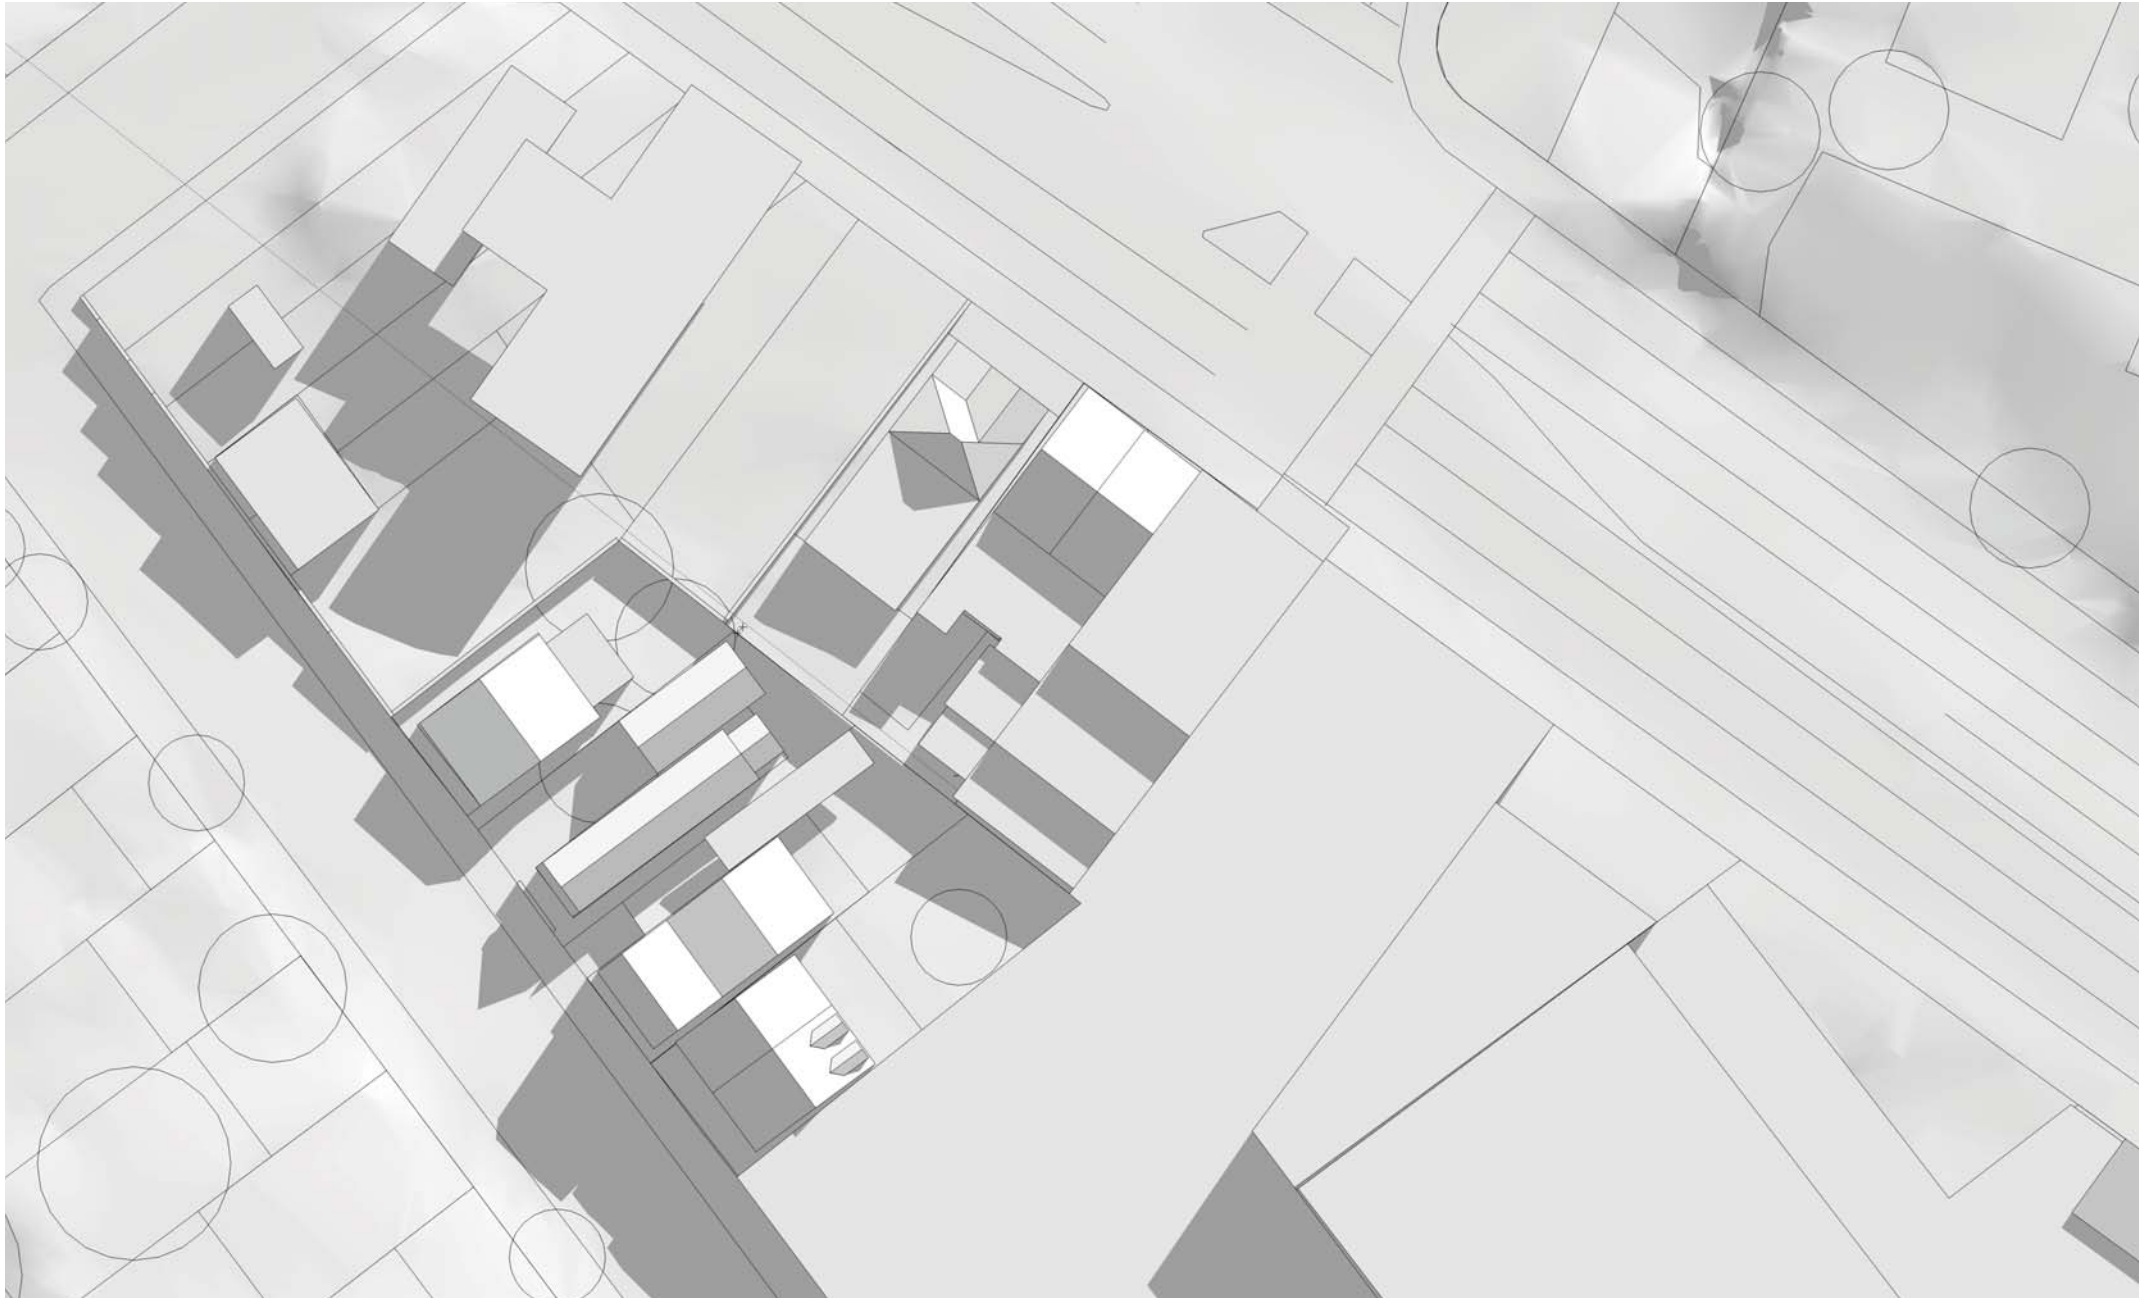

Rozelle Sun Study - 03.11.09 - Indicative shadow diagram




Rozelle Sun Study - 03.11.09 - Indicative shadow diagram

21st June 12 pm
Existing




Rozelle Sun Study - 03.11.09 - Indicative shadow diagram

21st June 12 pm
Proposed

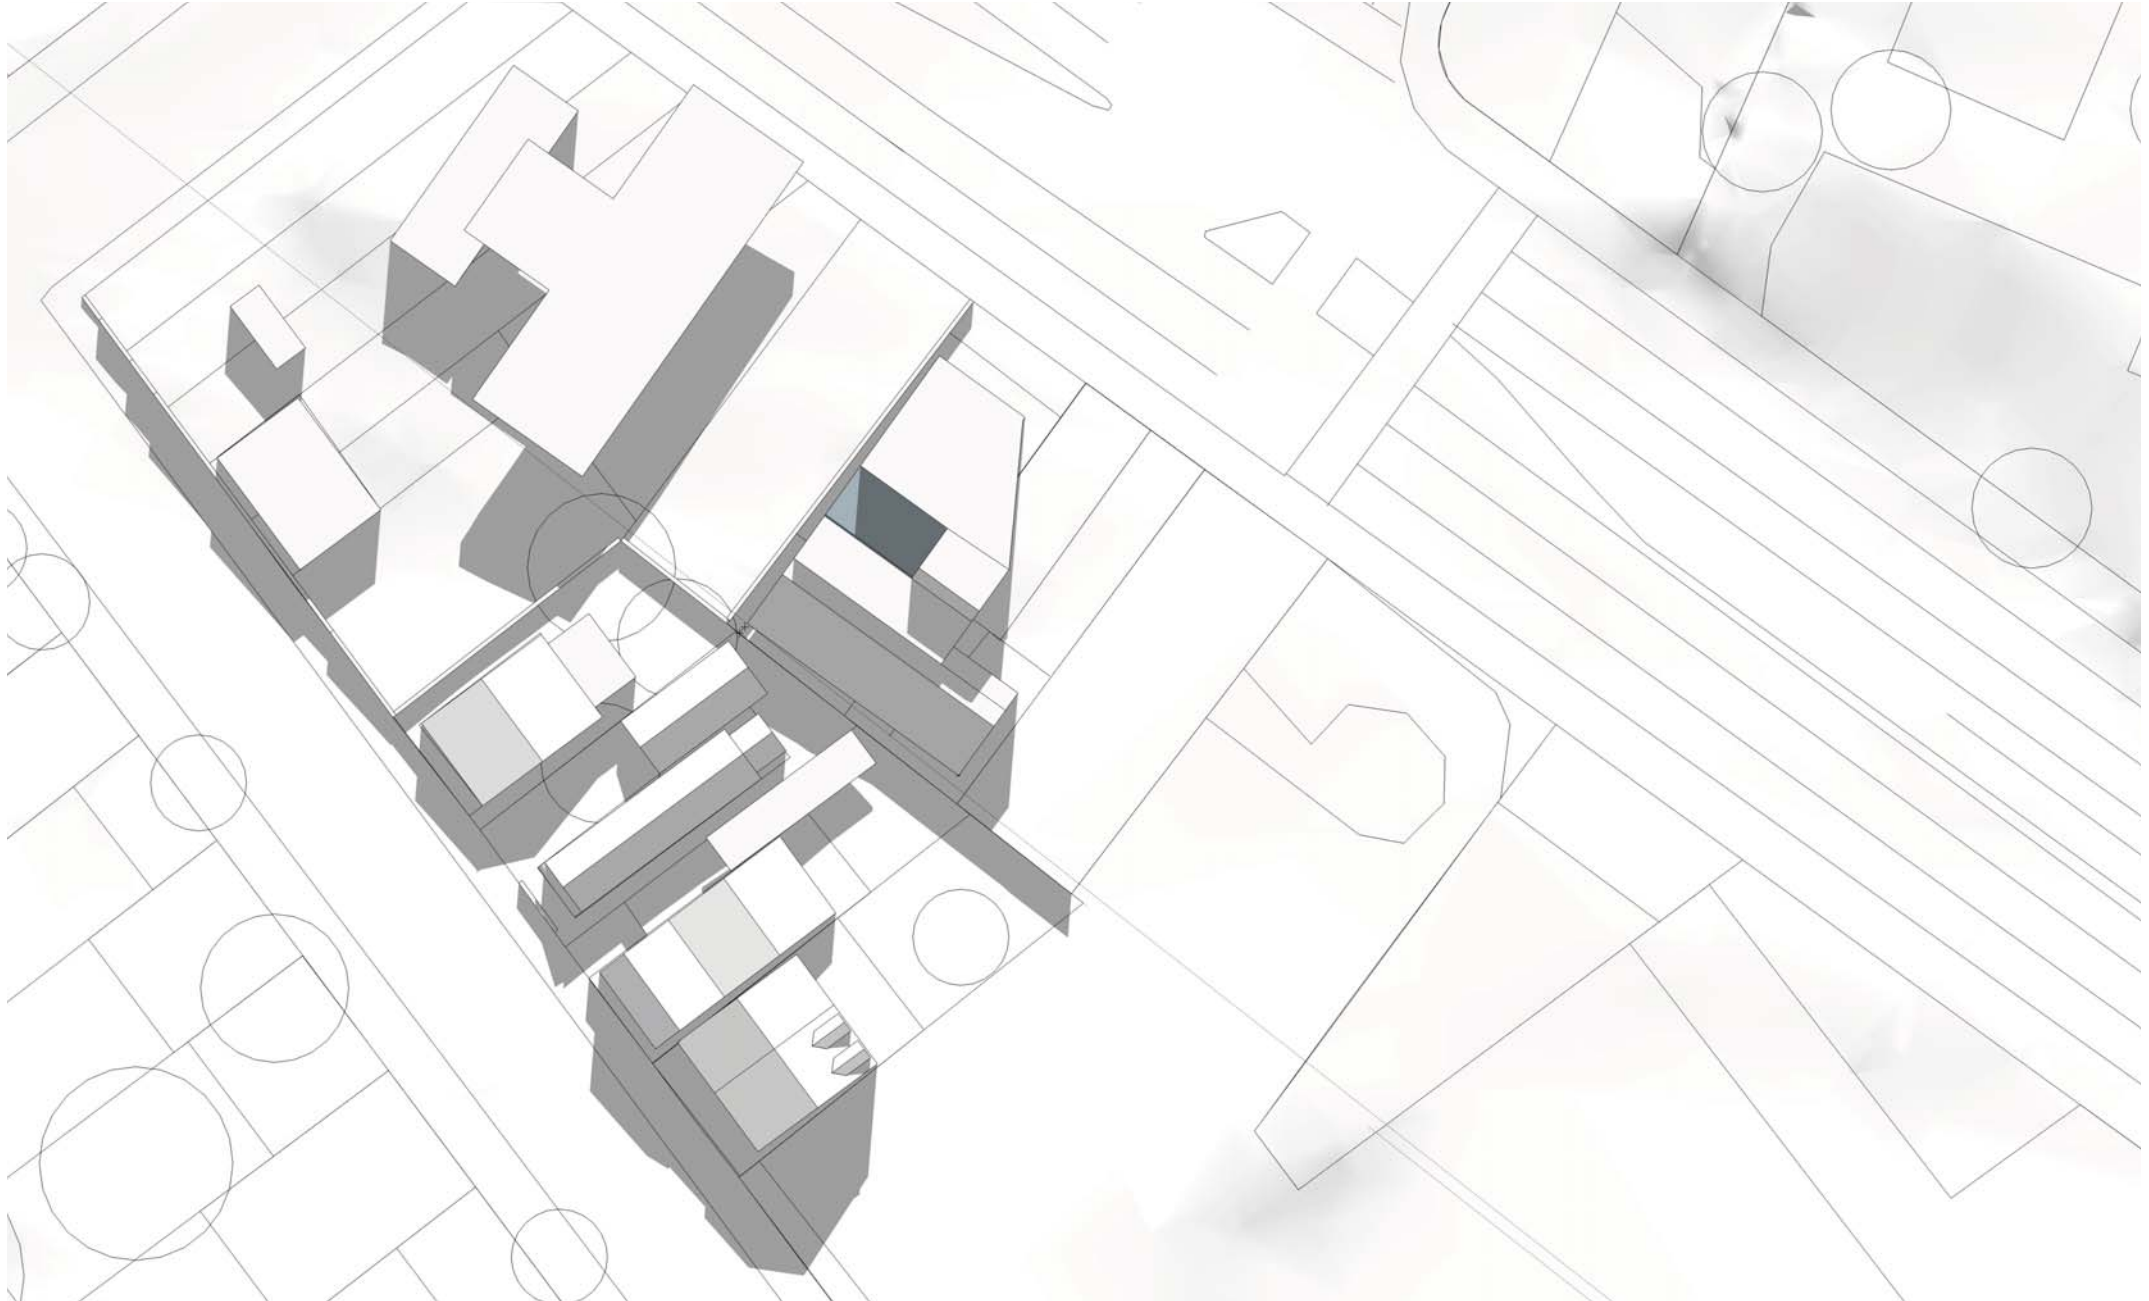


Rozelle Sun Study - 03.11.09 - Indicative shadow diagram

21st June 2 pm
Existing

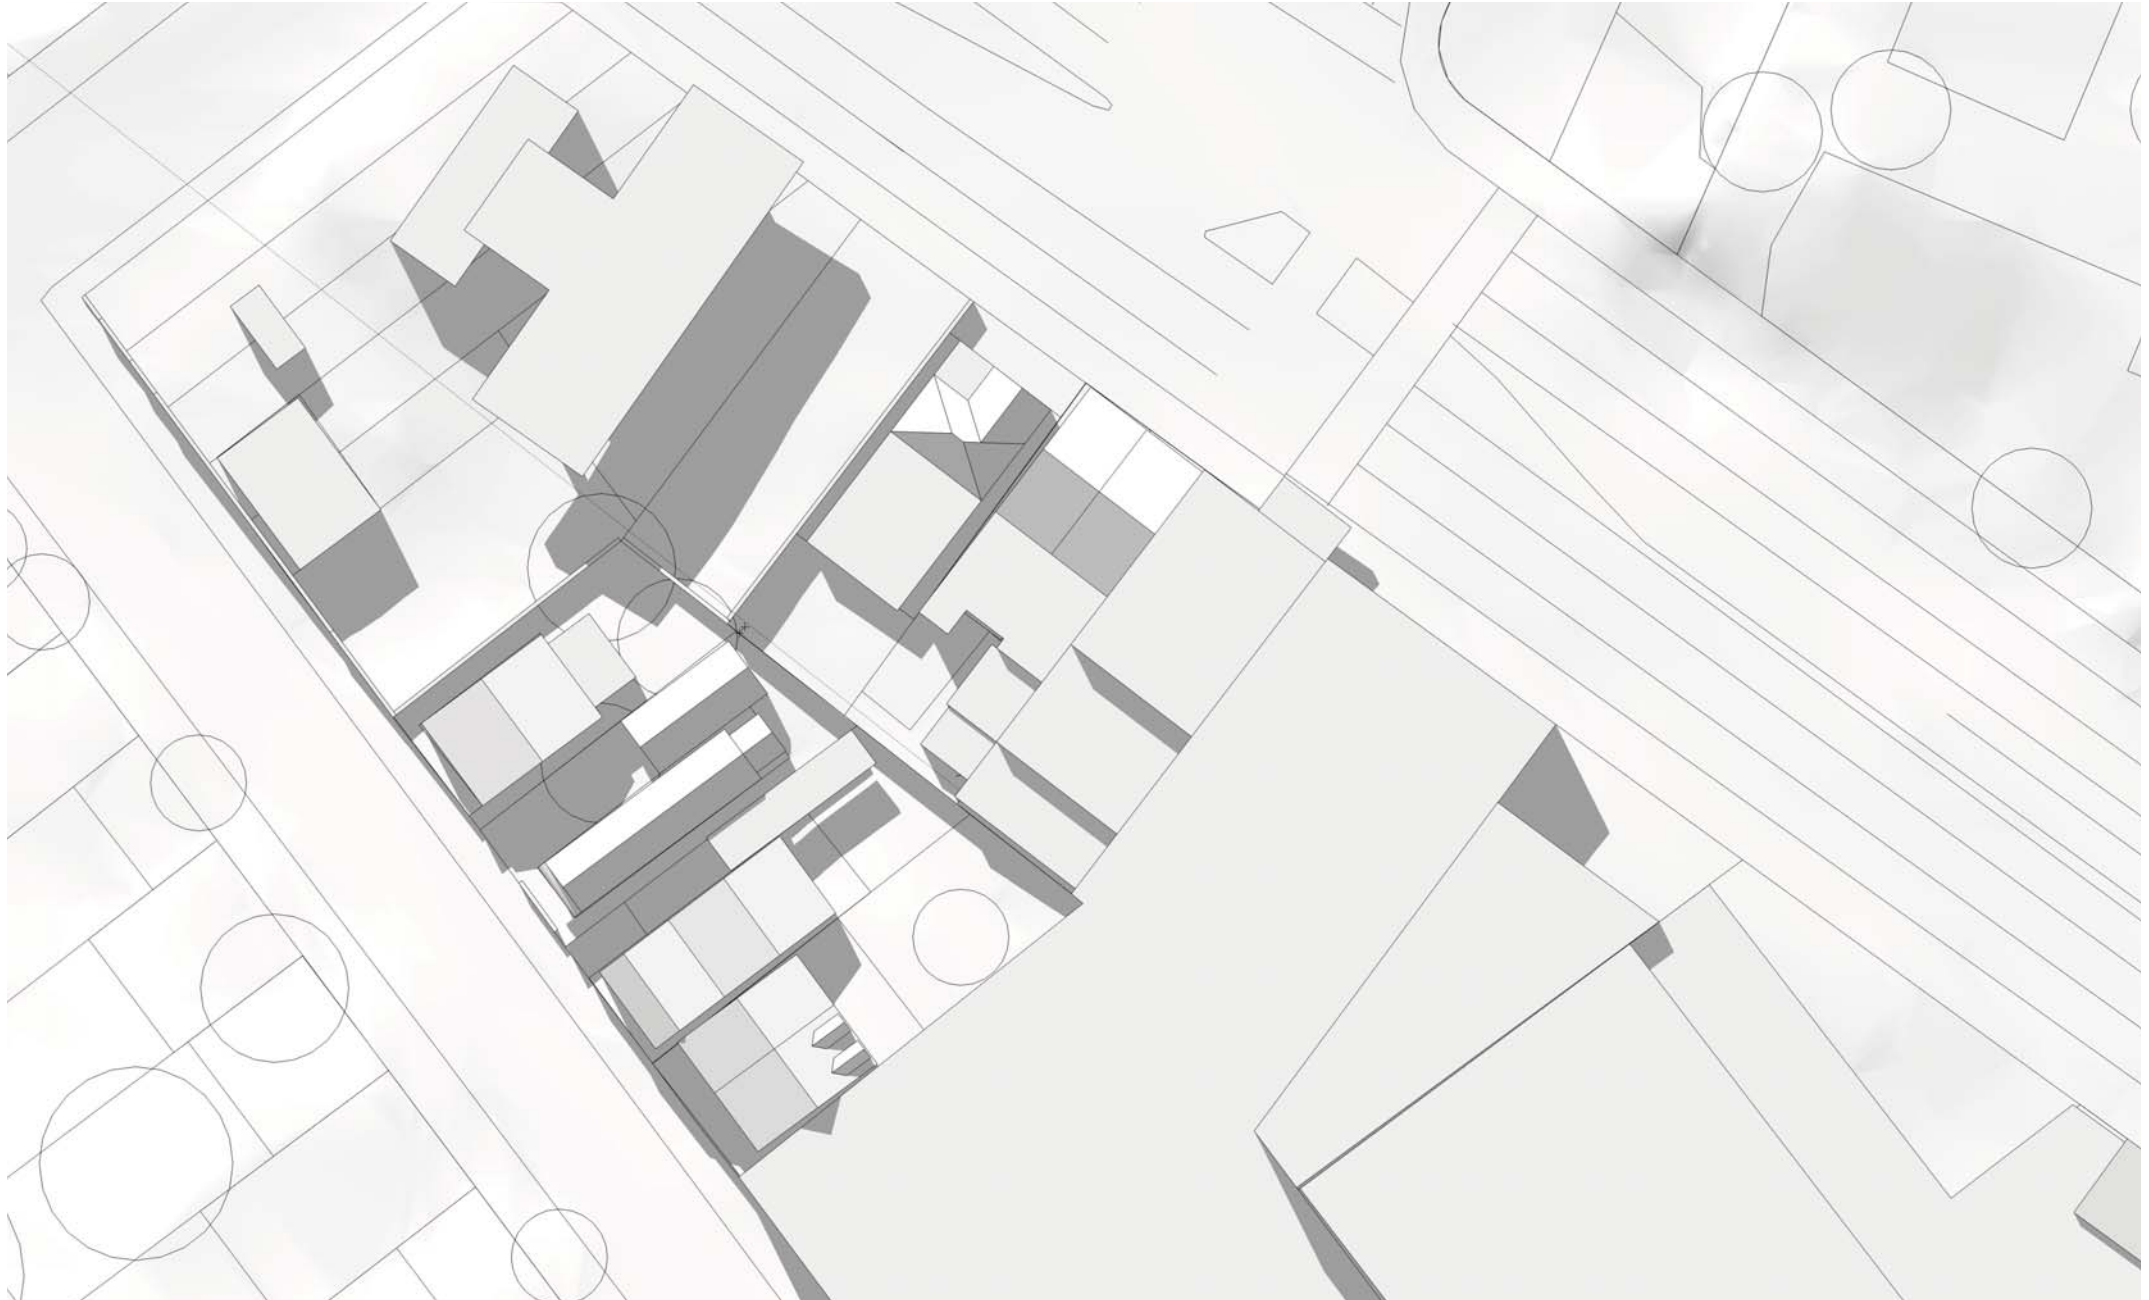

Rozelle Sun Study - 03.11.09 - Indicative shadow diagram

21st June 2 pm
Proposed

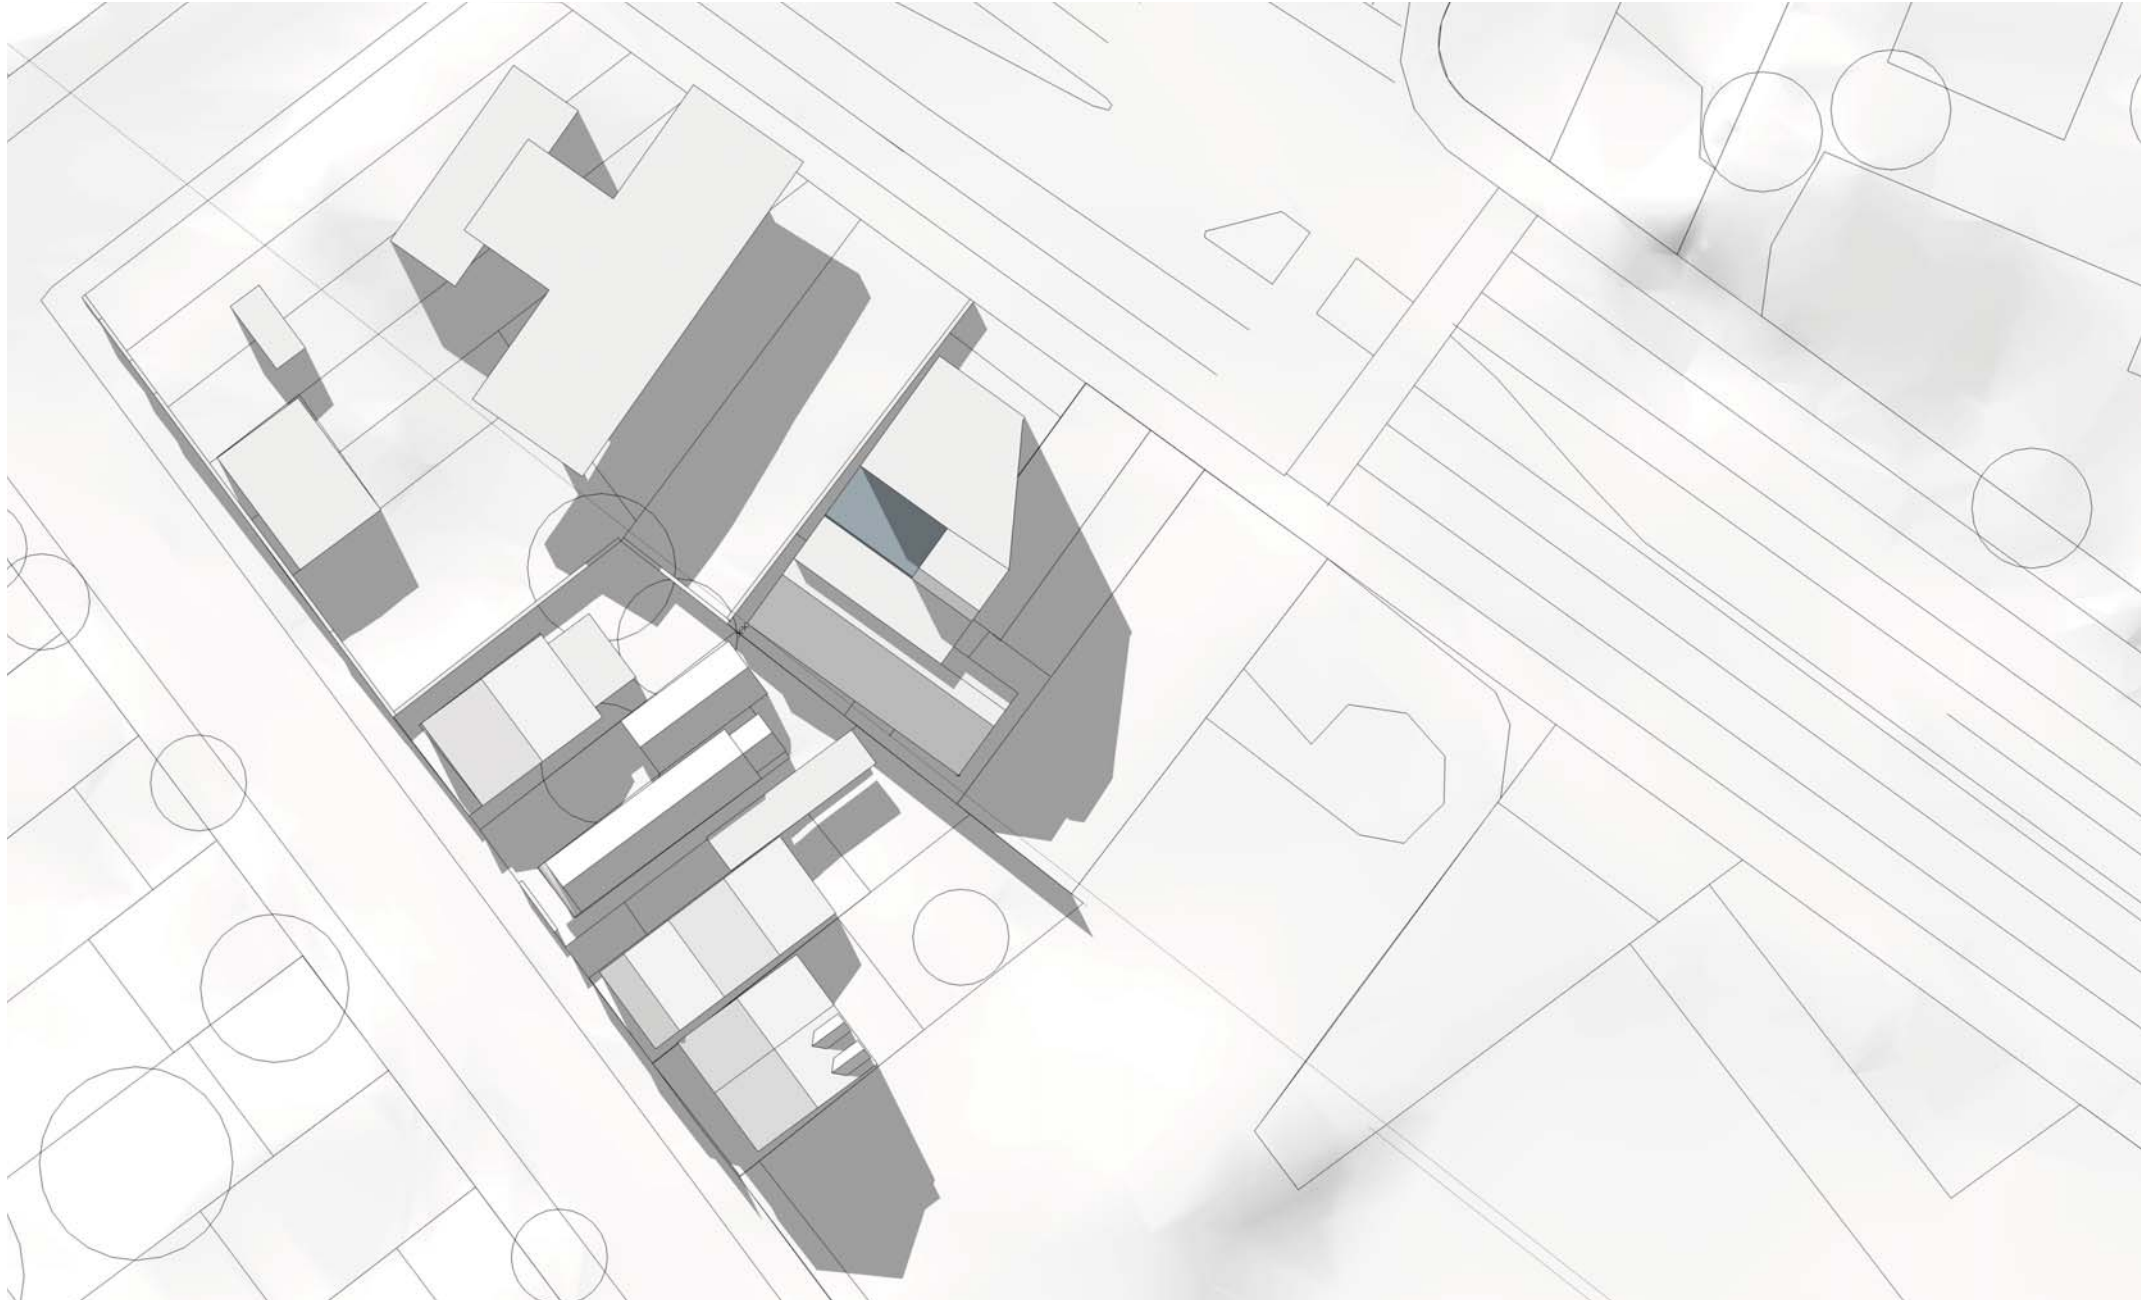

Rozelle Sun Study - 03.11.09 - Indicative shadow diagram

21st Dec. 10 am
Existing



Rozelle Sun Study - 03.11.09 - Indicative shadow diagram

21st Dec. 10 am
Proposed




Rozelle Sun Study - 03.11.09 - Indicative shadow diagram

21st Dec. 12 pm
Existing



Rozelle Sun Study - 03.11.09 - Indicative shadow diagram

21st Dec. 12 pm
Proposed

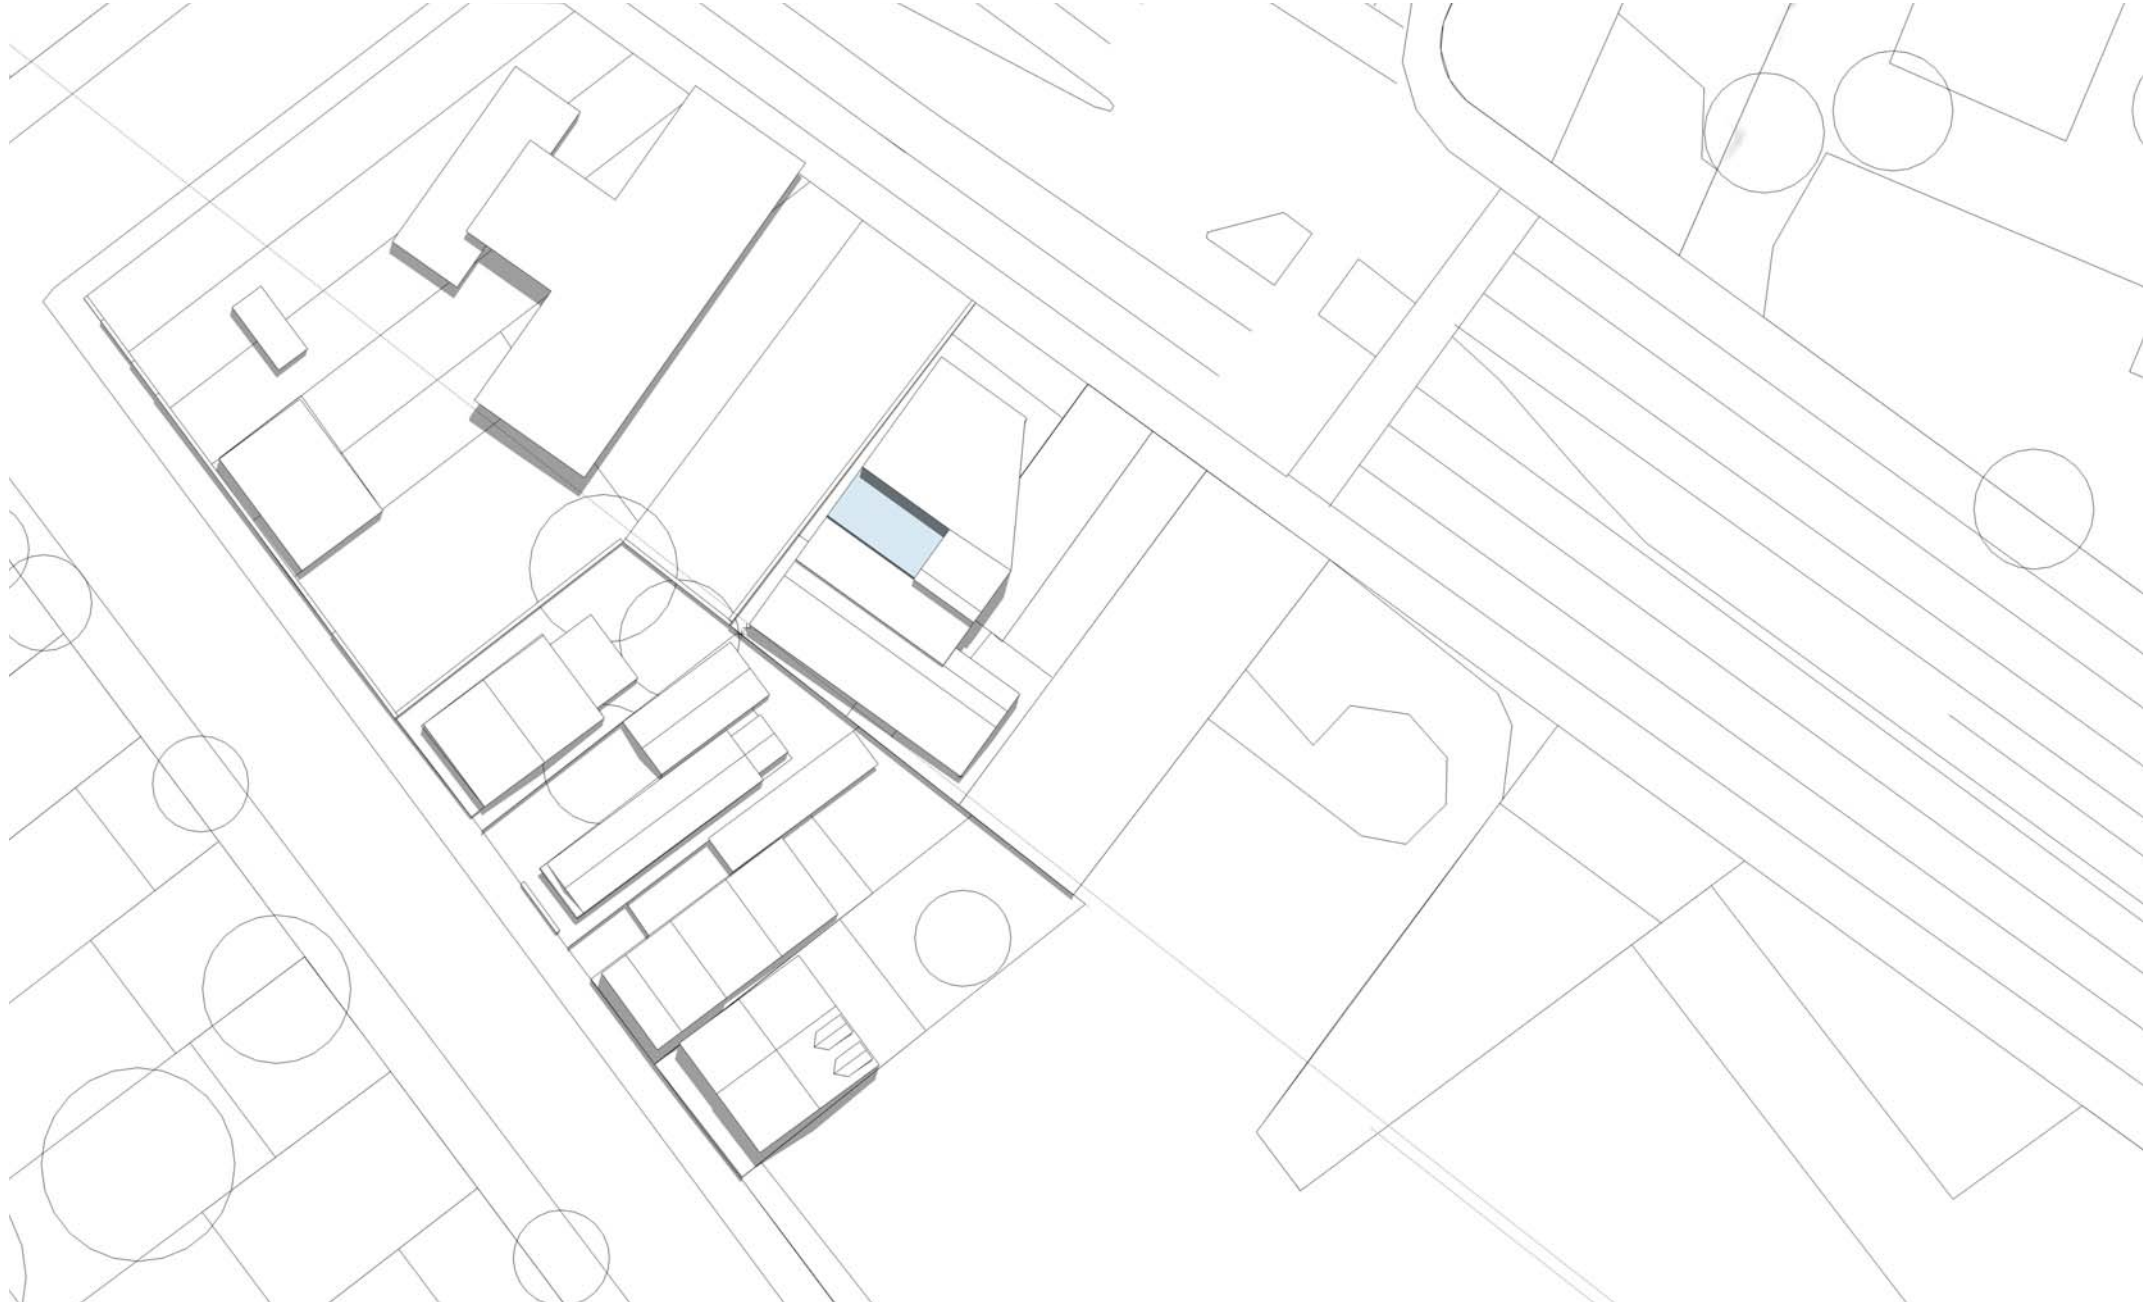


Rozelle Sun Study - 03.11.09 - Indicative shadow diagram

21st Dec. 2 pm
Existing




Rozelle Sun Study - 03.11.09 - Indicative shadow diagram


21st Dec. 2 pm
Proposed

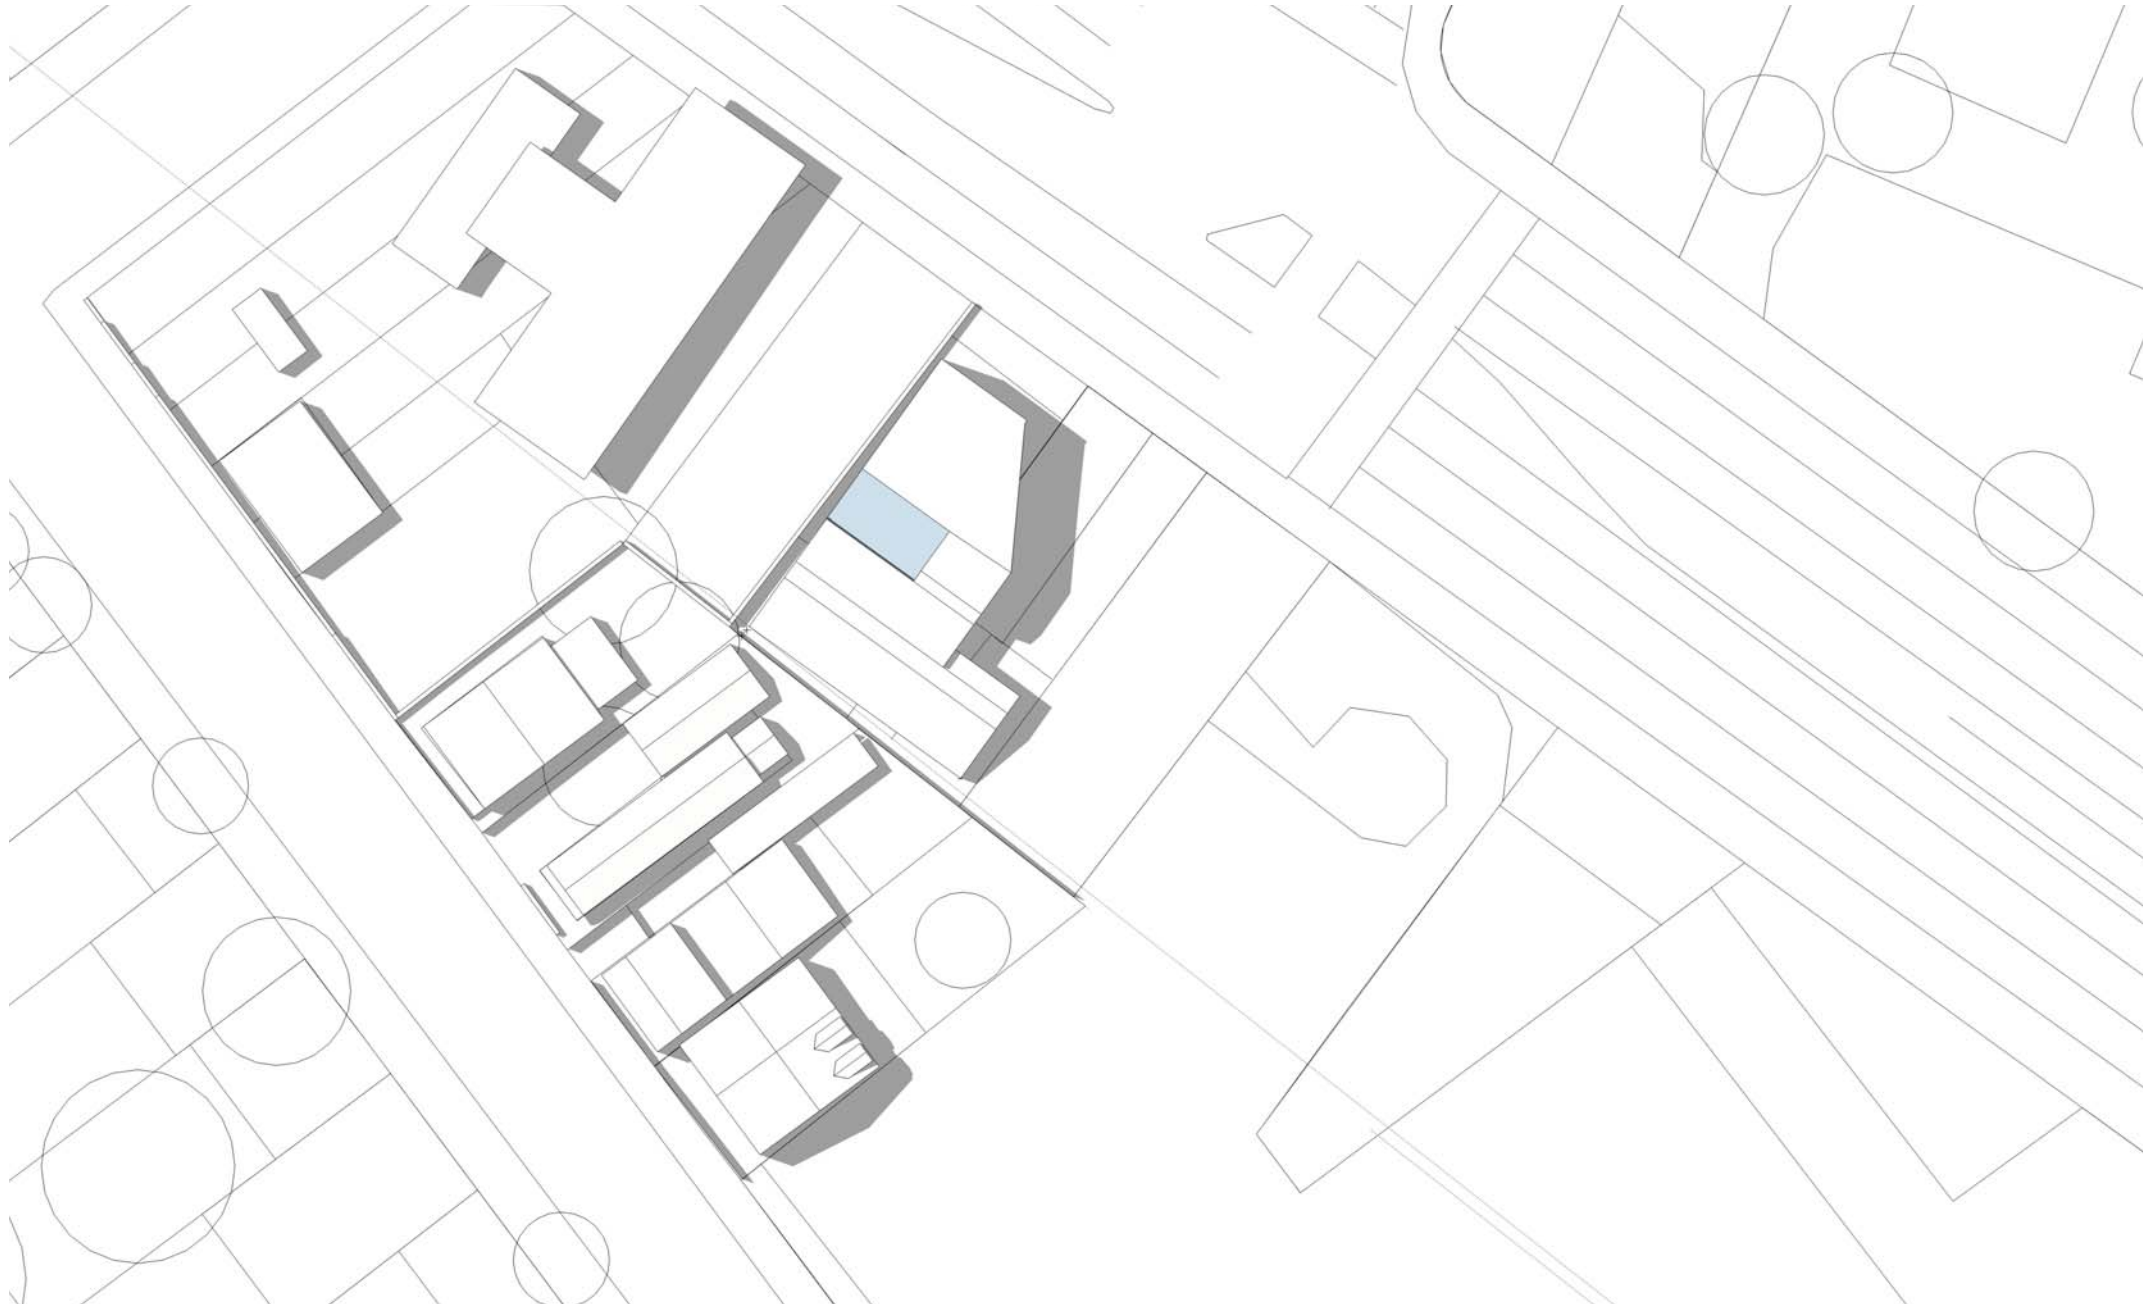


Rozelle Sun Study - 03.11.09 - Indicative shadow diagram

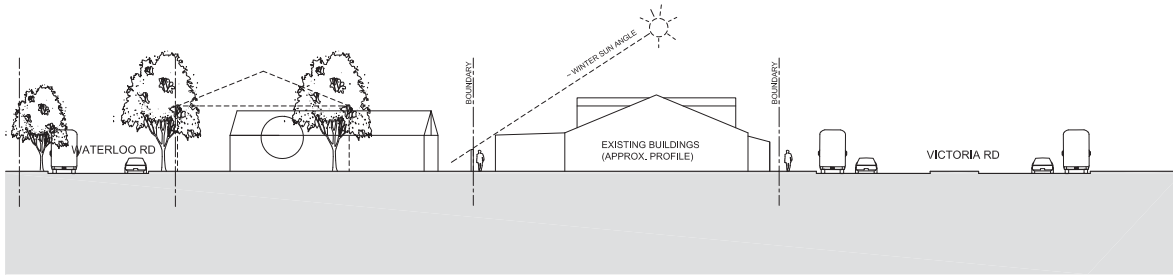


Existing

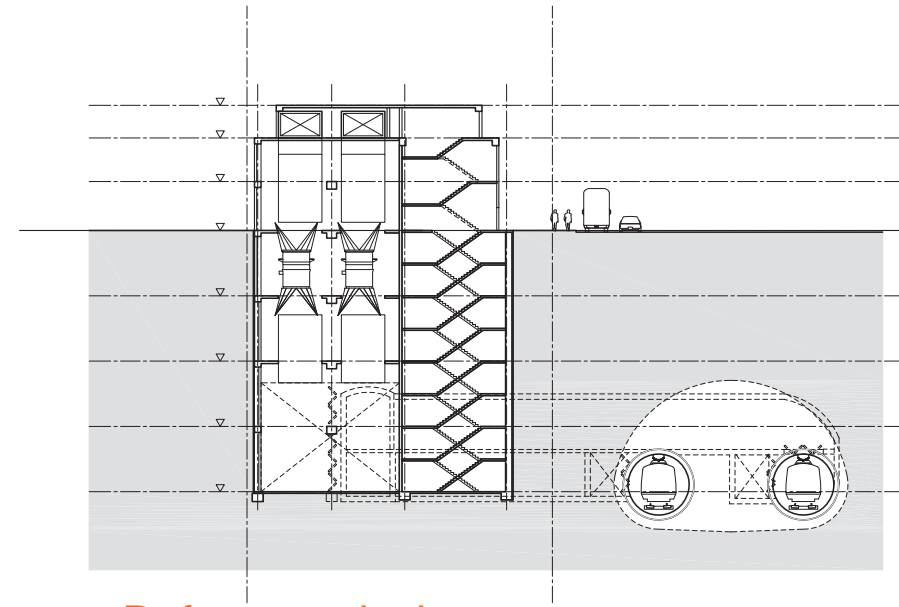



Reference design

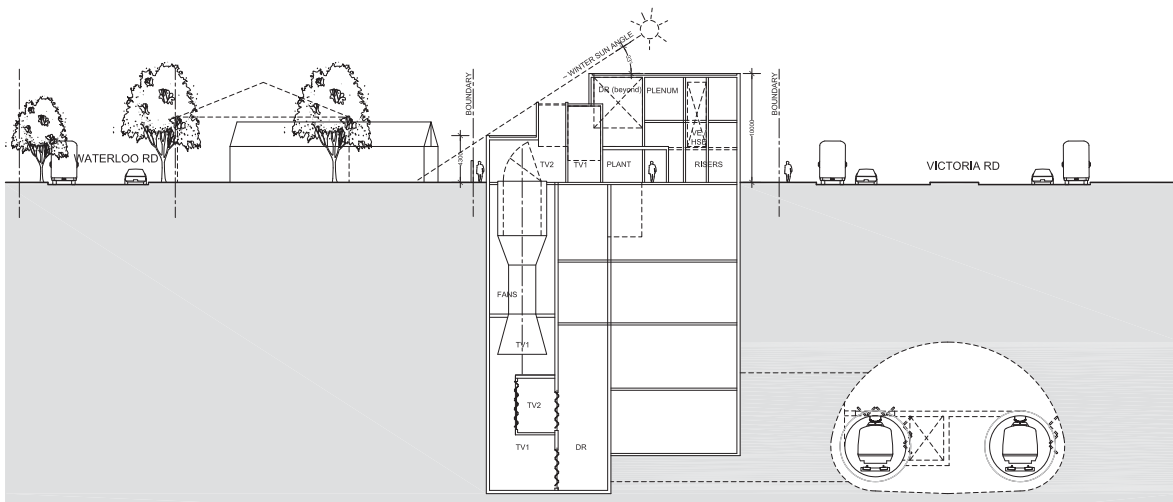

01. Reduced height from previous study

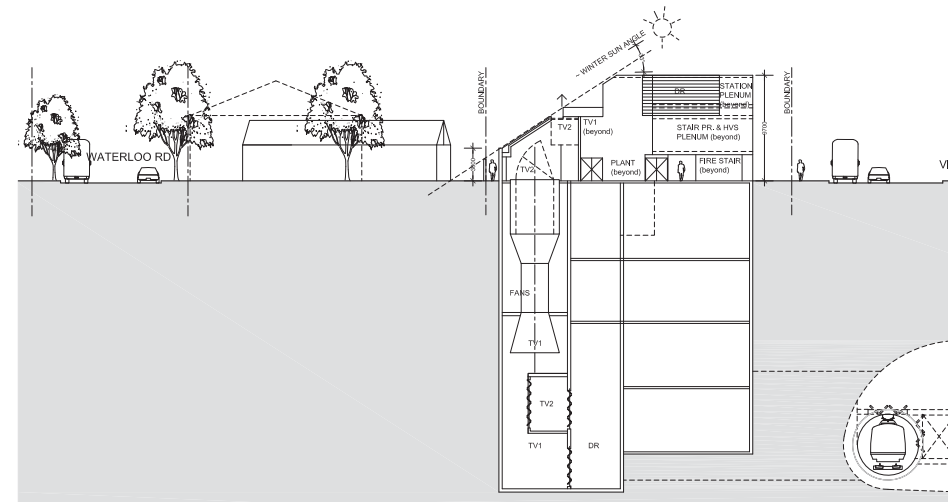

02. Reduced height per attached diagrams

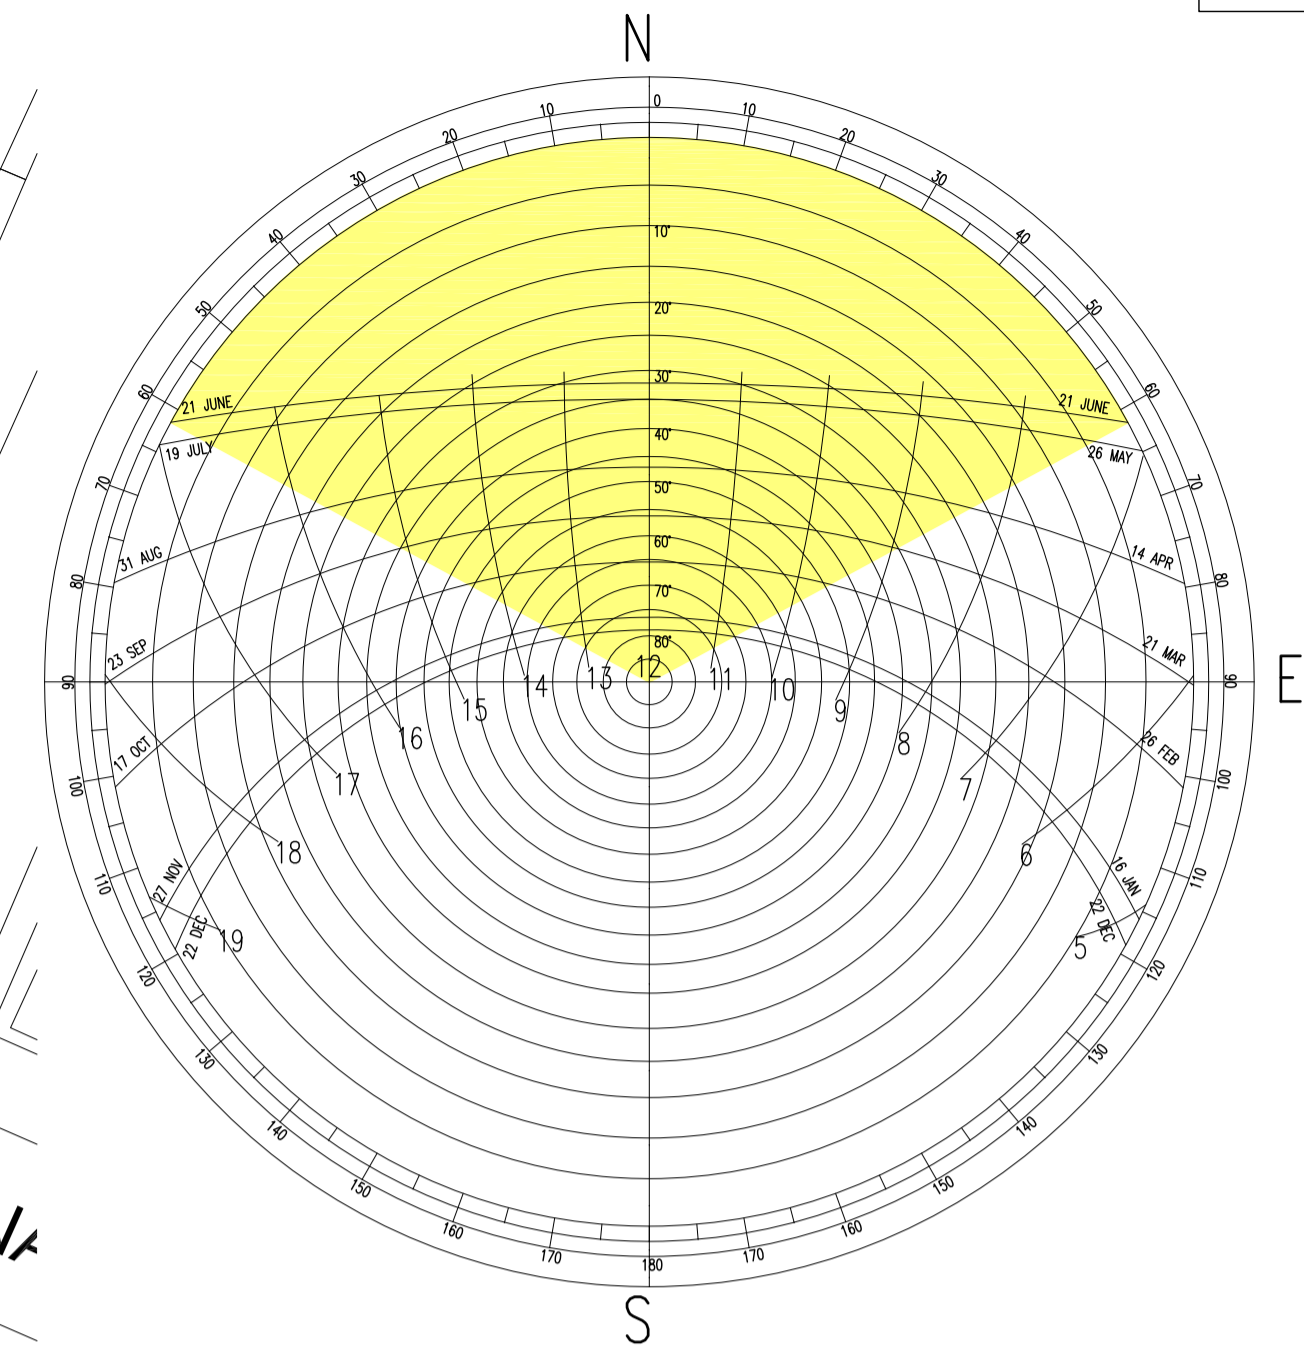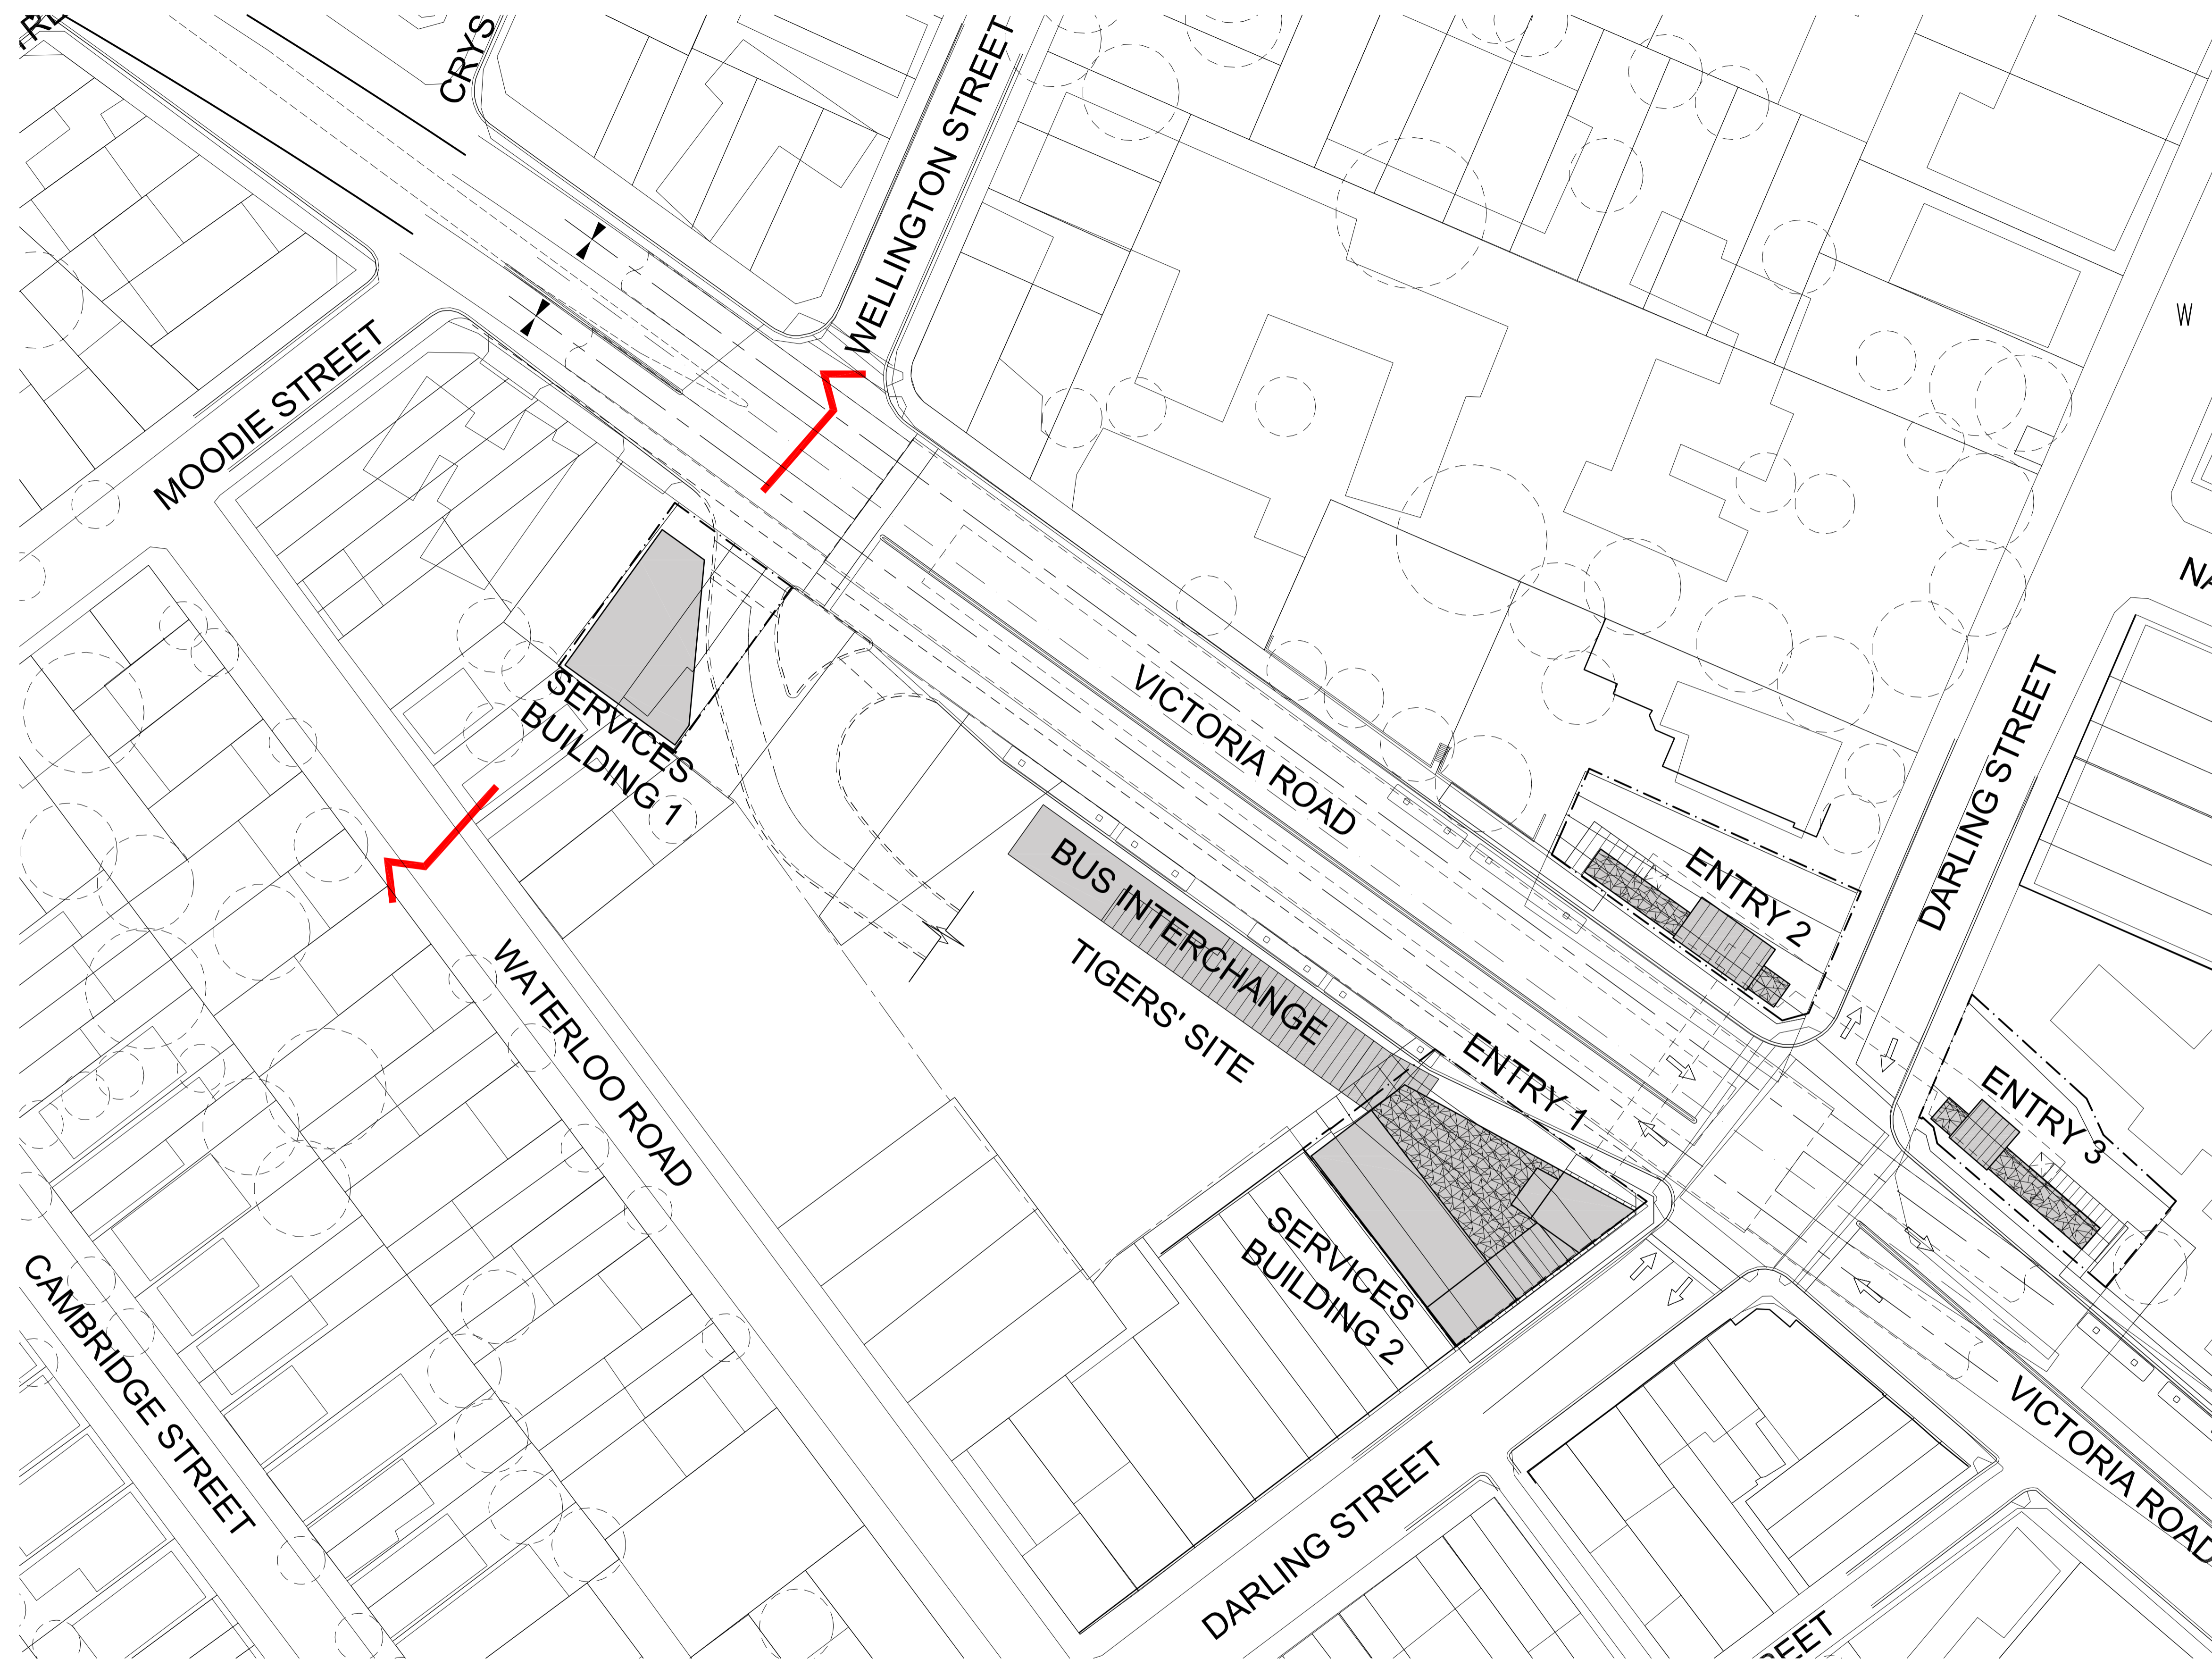

02 WINTER SUN CHART

01 LOCATION PLAN

No.	BY	DATE	DESCRIPTION	APPD
00	BL	08-10-09	DRAFT ISSUE	

NOTES: THIS DRAWING IS PRELIMINARY. IT HAS BEEN ISSUED AS AN ADVANCE COPY FOR INFORMATION ONLY. IT IS WITHOUT FULL DESIGN COORDINATION OR RESOLUTION AND IT IS BASED ON PRELIMINARY SURVEY LEVELS. IT IS SUBJECT TO FURTHER DEVELOPMENT AND FBACH DOES NOT WARRANT COMPLIANCE WITH THE PRODUCT SPECIFICATION OR THE TA 2100 CONTRACT

DRAFT

THE INFORMATION SHOWN ON THIS DRAWING IS FOR THE PURPOSES OF THE CBD METRO PROJECT ONLY. NO WARRANTY IS GIVEN OR IMPLIED AS TO ITS SUITABILITY FOR ANY OTHER PURPOSE.

APPROVED ORIGINAL OF THIS DRAWING SIGNED & DATED AS INDICATED BELOW

DESIGN	JR/BL	CHECKED	RJ	PSC APPROVED	
DRAFTING	BL		RJ	ROSS DE LA MOTTE	29.09.09 DATE

Scales: 1:500@A1
1:1000@A3

Professional Services Contractor / Technical Advisor

Client

Project Title

SYDNEY METRO NETWORK STAGE ONE

Drawing Title

ROZELLE STATION SITE PLAN

Status	Org No	Rev
	SITE PLAN	00