


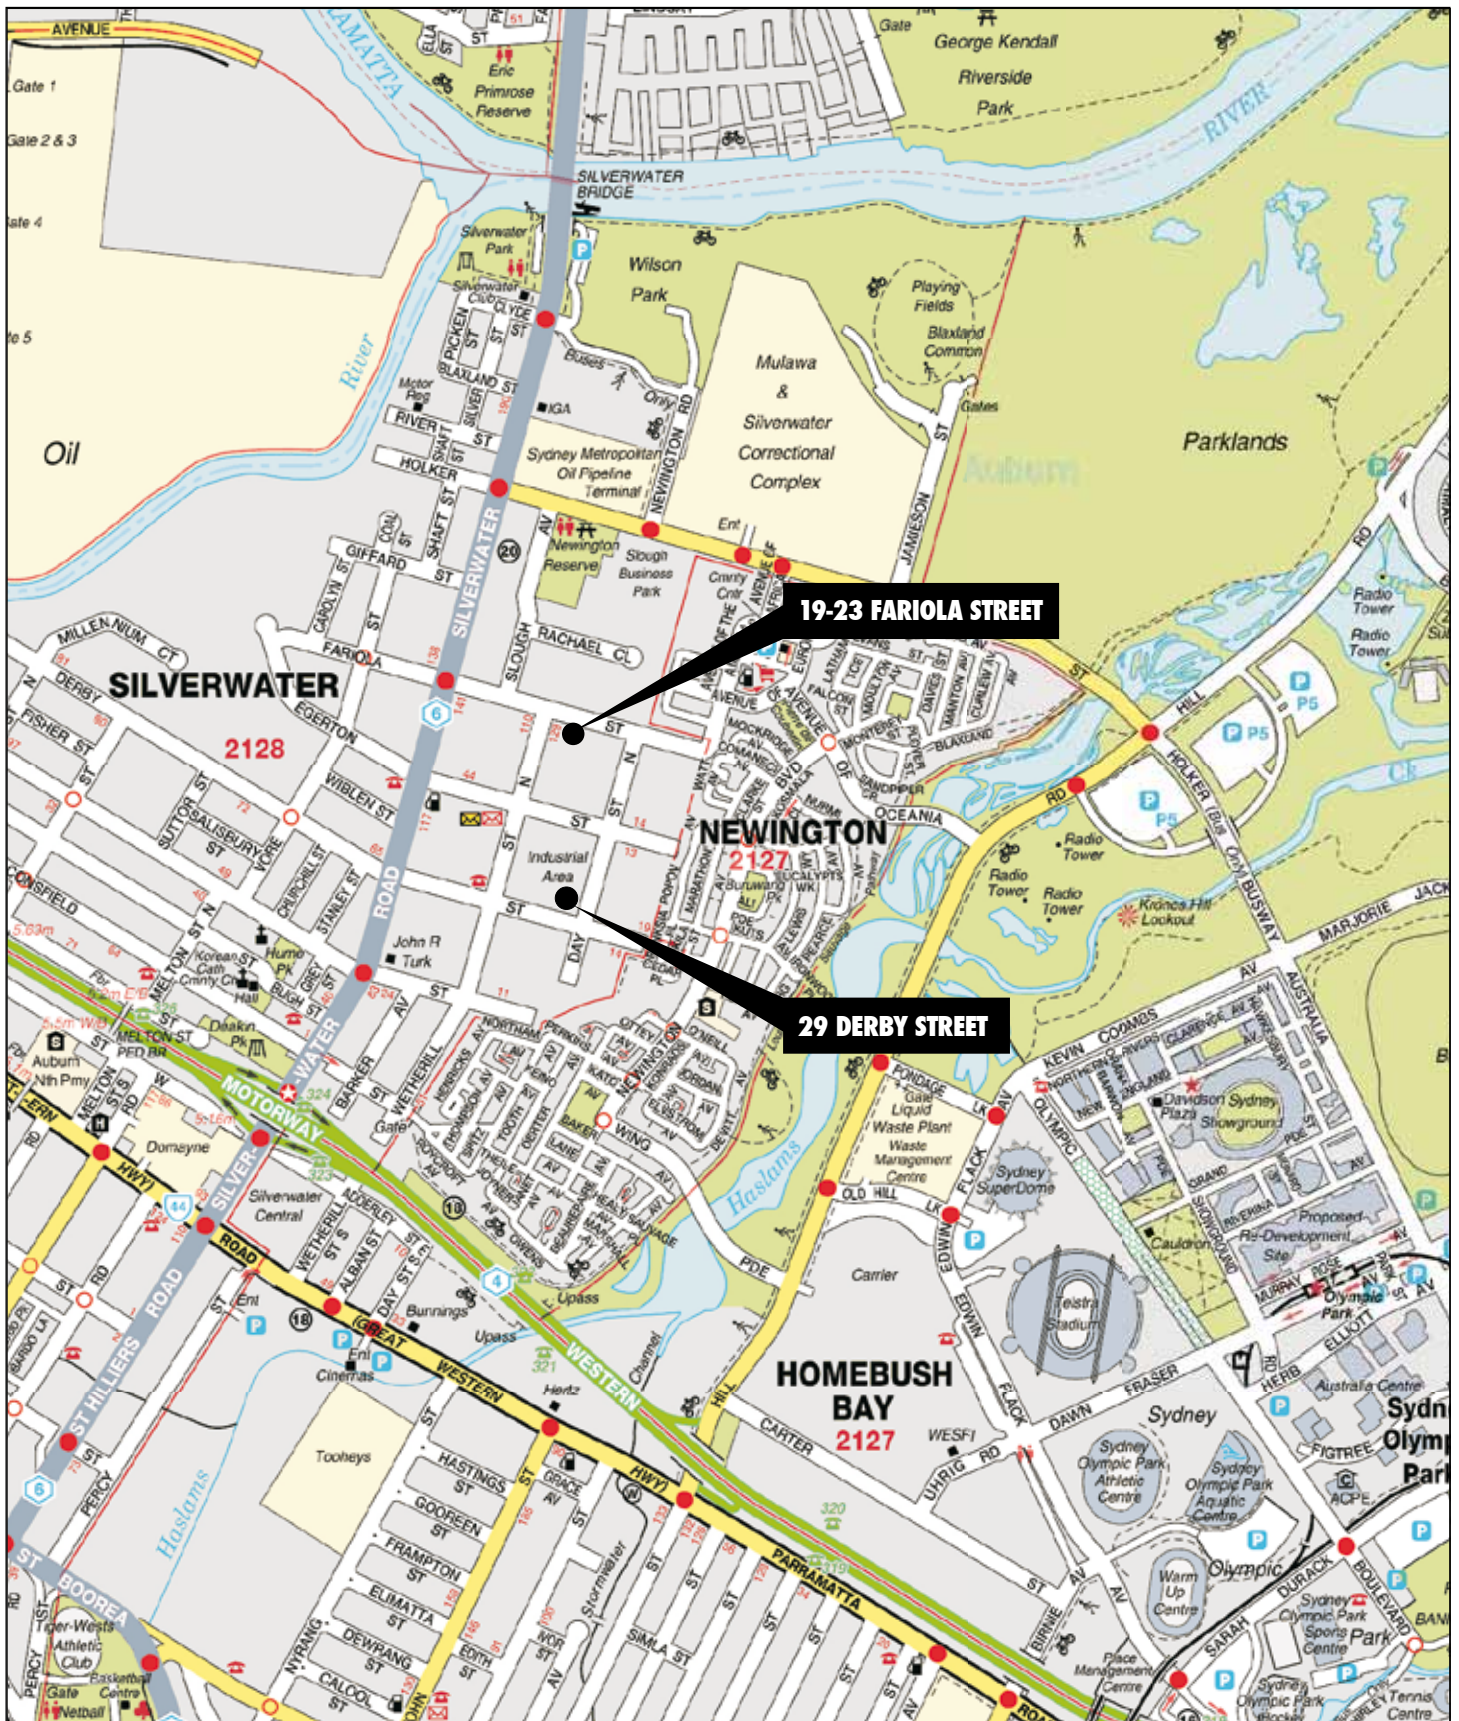

ENVIRONMENTAL ASSESSMENT
 PROPOSED EXPANSION OF MATERIALS RECYCLING FACILITY
 19-23 FARIOLA ST & 29 DERBY ST, SILVERWATER


FIGURE 1
 LOCATION

PREPARED FOR - SMARTSKIP NSW PTY LTD




ENVIRONMENTAL ASSESSMENT
PROPOSED EXPANSION OF MATERIALS RECYCLING FACILITY
19-23 FARIOLA ST & 29 DERBY ST, SILVERWATER

FIGURE 2A
AERIAL PHOTO - FARIOLA STREET SITE
PREPARED FOR - SMARTSKIP NSW PTY LTD

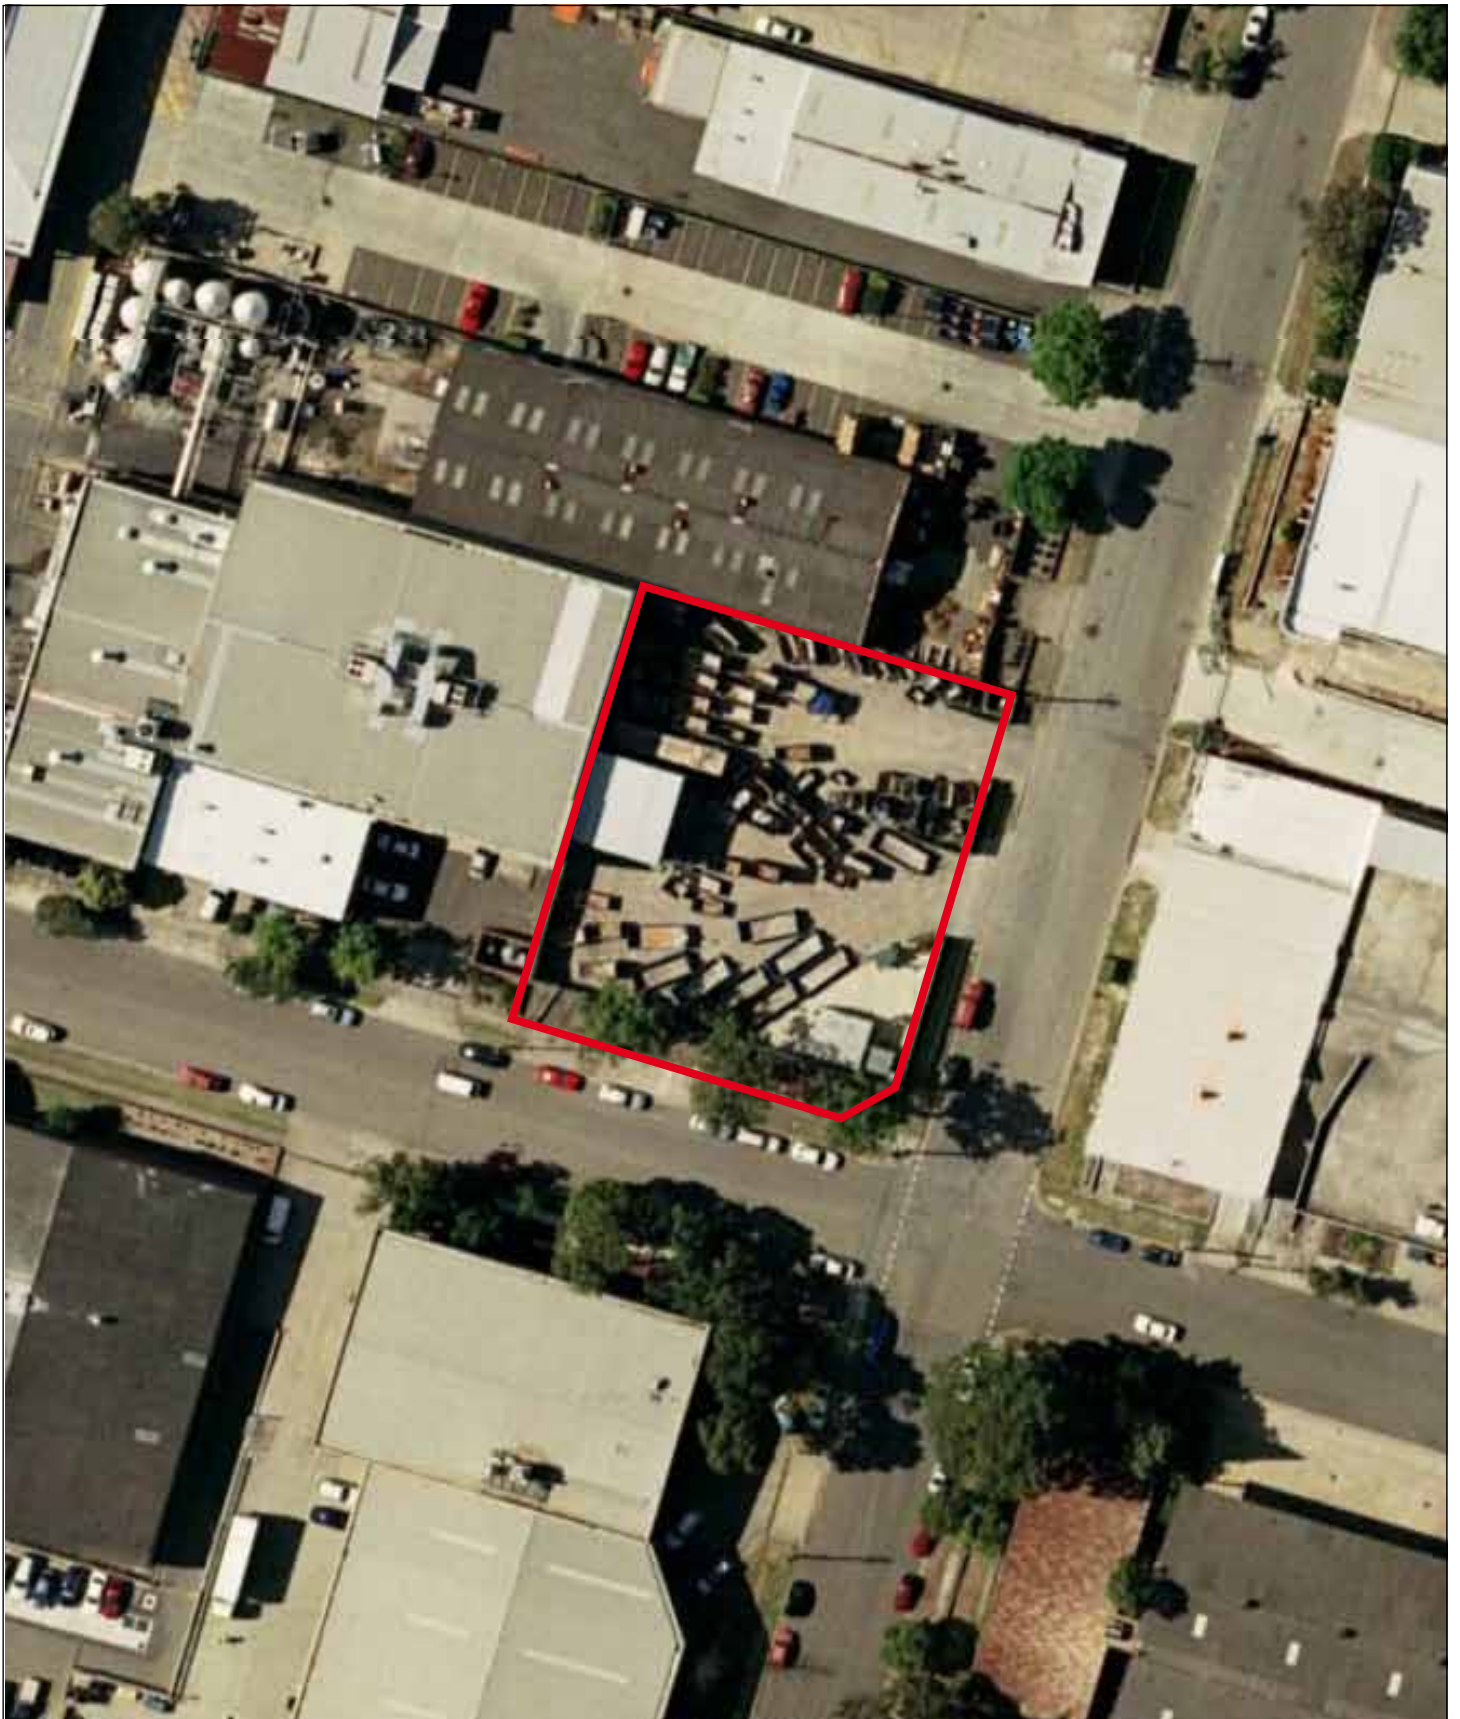

ENVIRONMENTAL ASSESSMENT
PROPOSED EXPANSION OF MATERIALS RECYCLING FACILITY
19-23 FARIOLA ST & 29 DERBY ST, SILVERWATER

FIGURE 2B
AERIAL PHOTO - DERBY STREET SITE
PREPARED FOR - SMARTSKIP NSW PTY LTD

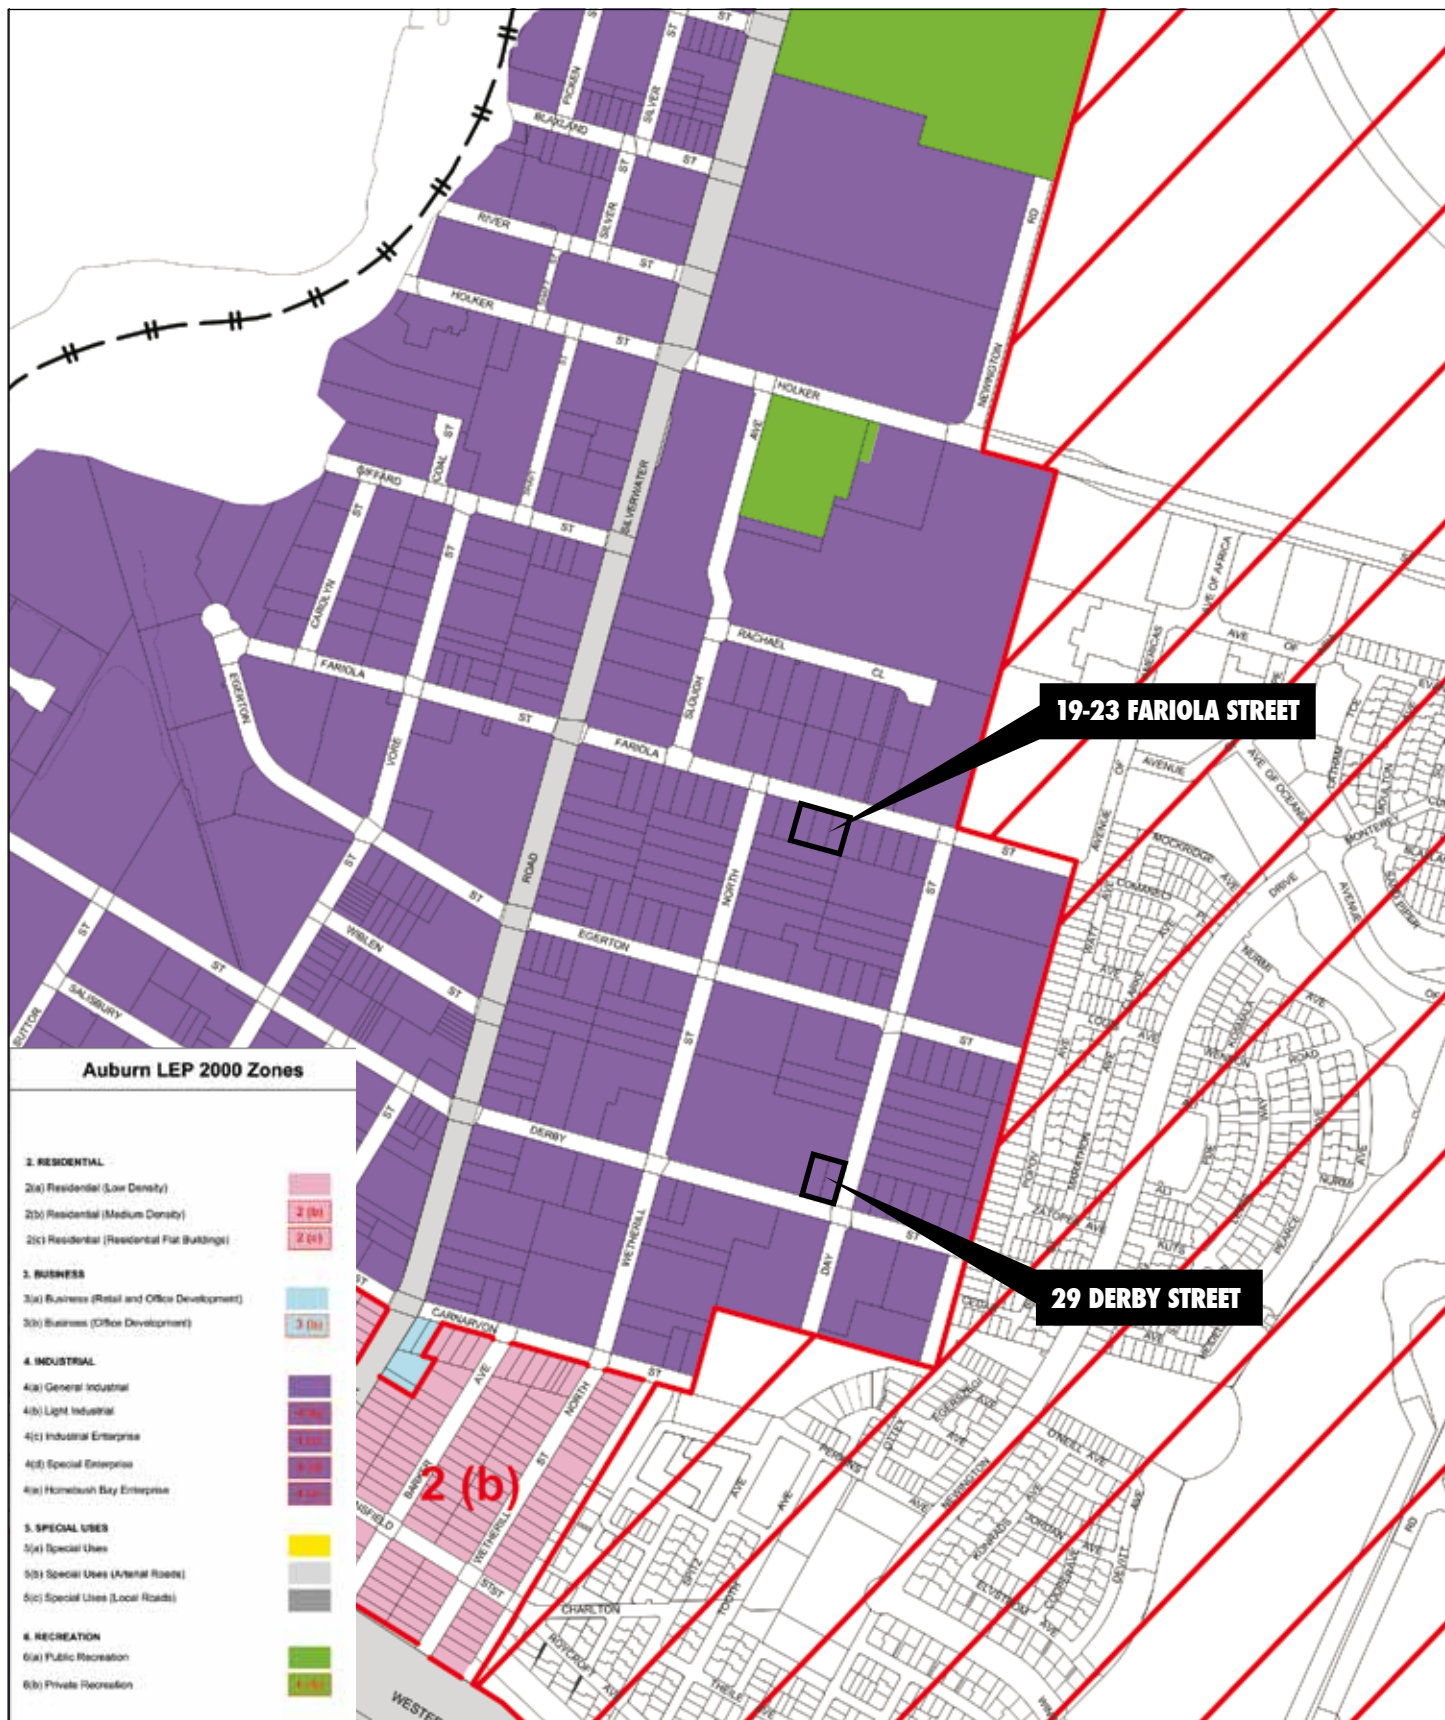

ENVIRONMENTAL ASSESSMENT
 PROPOSED EXPANSION OF MATERIALS RECYCLING FACILITY
 19-23 FARIOLA ST & 29 DERBY ST, SILVERWATER

FIGURE 3
 ZONING MAP - AUBURN LEP 2000
 PREPARED FOR - SMARTSKIP NSW PTY LTD