


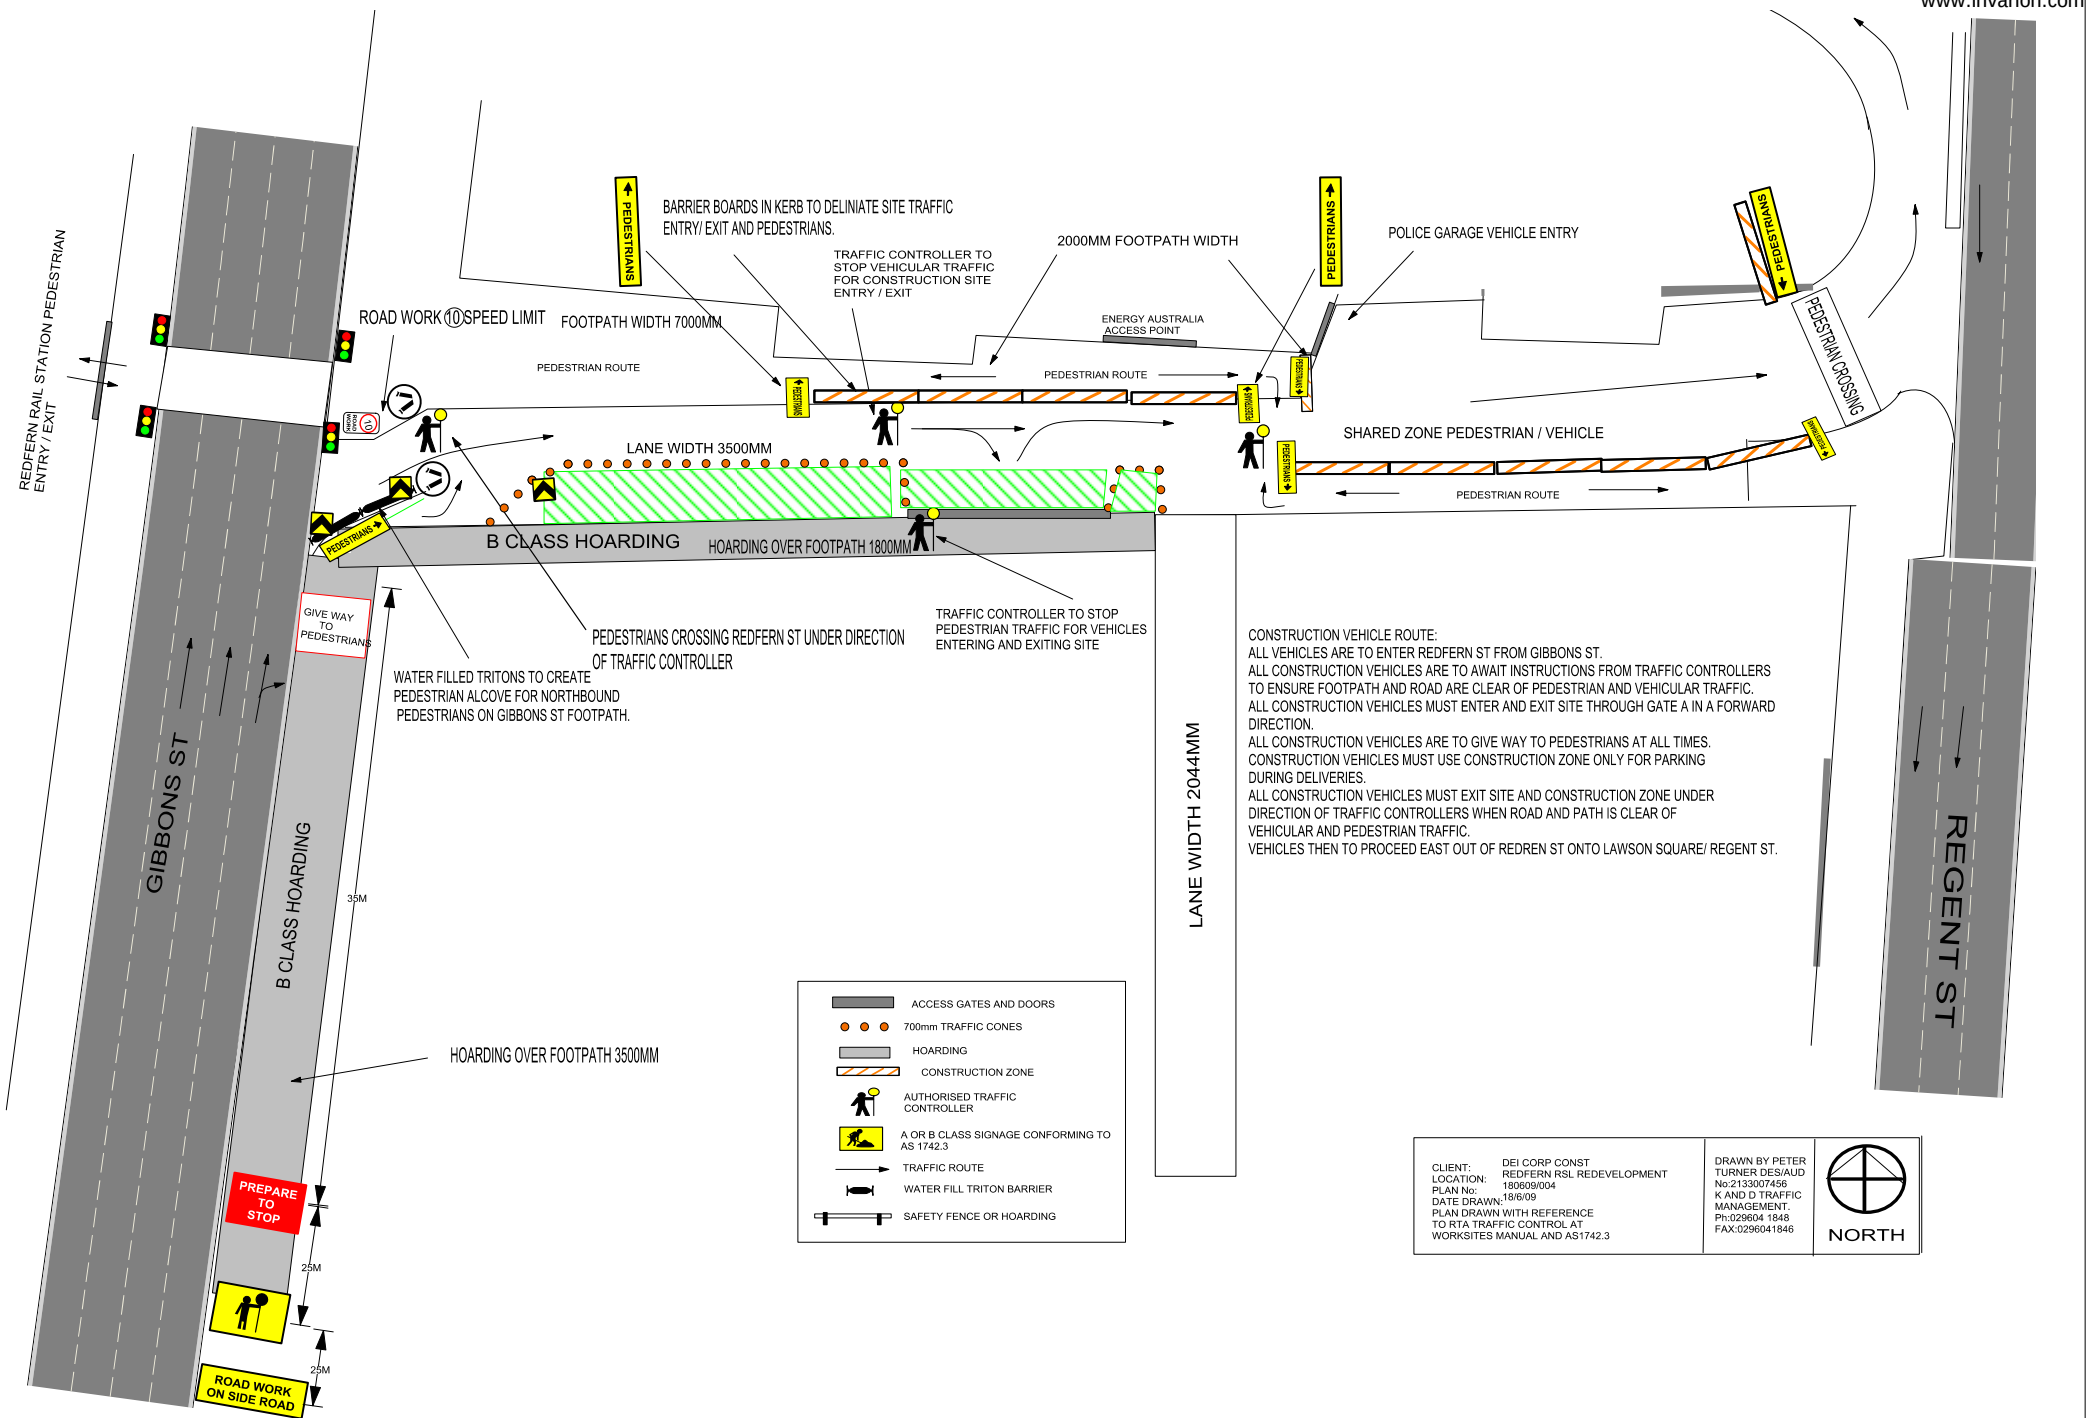

CLIENT: DEI CORP CONST  
 LOCATION: REDFERN RSL REDEVELOPMENT  
 PLAN No: 180660/004  
 DATE DRAWN: 18/6/09  
 PLAN DRAWN WITH REFERENCE TO RTA TRAFFIC CONTROL AT WORKSITES MANUAL AND AS1742.3

DRAWN BY PETER TURNER DES/AUD No:2133007456  
 K AND D TRAFFIC MANAGEMENT  
 Ph:029604 1646  
 FAX:029604 1846

