




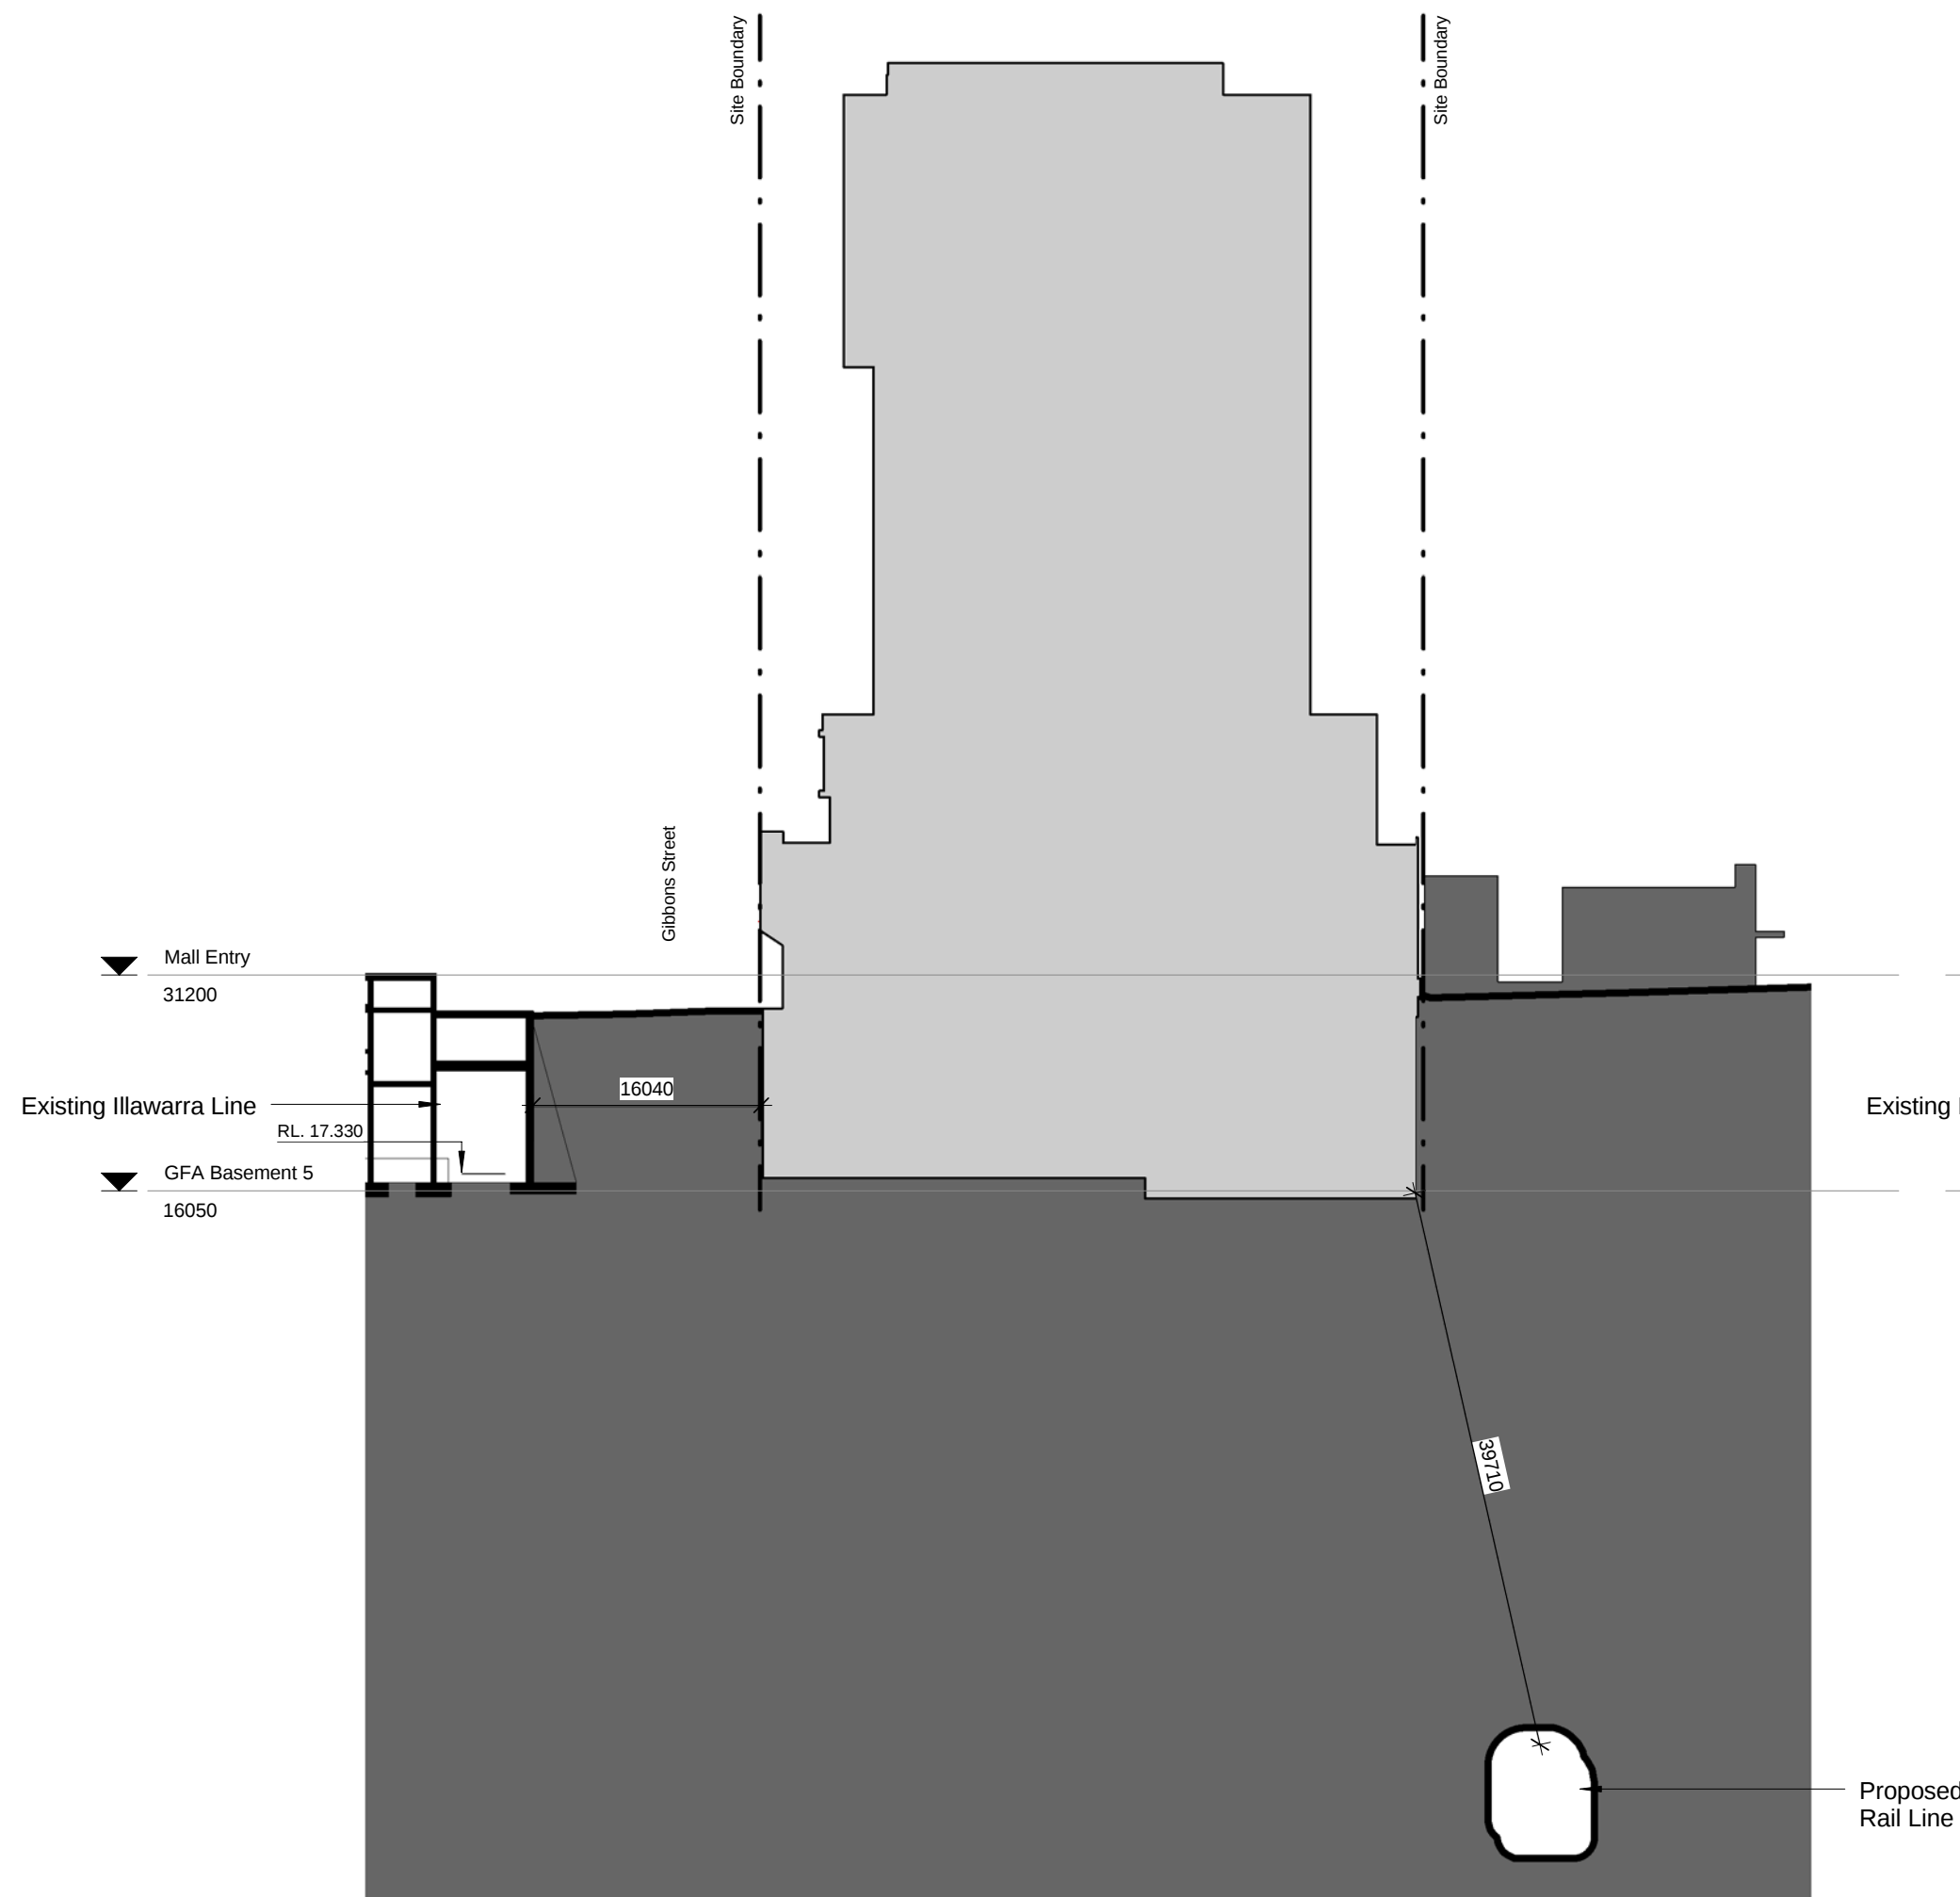

1 Section A
1 : 500

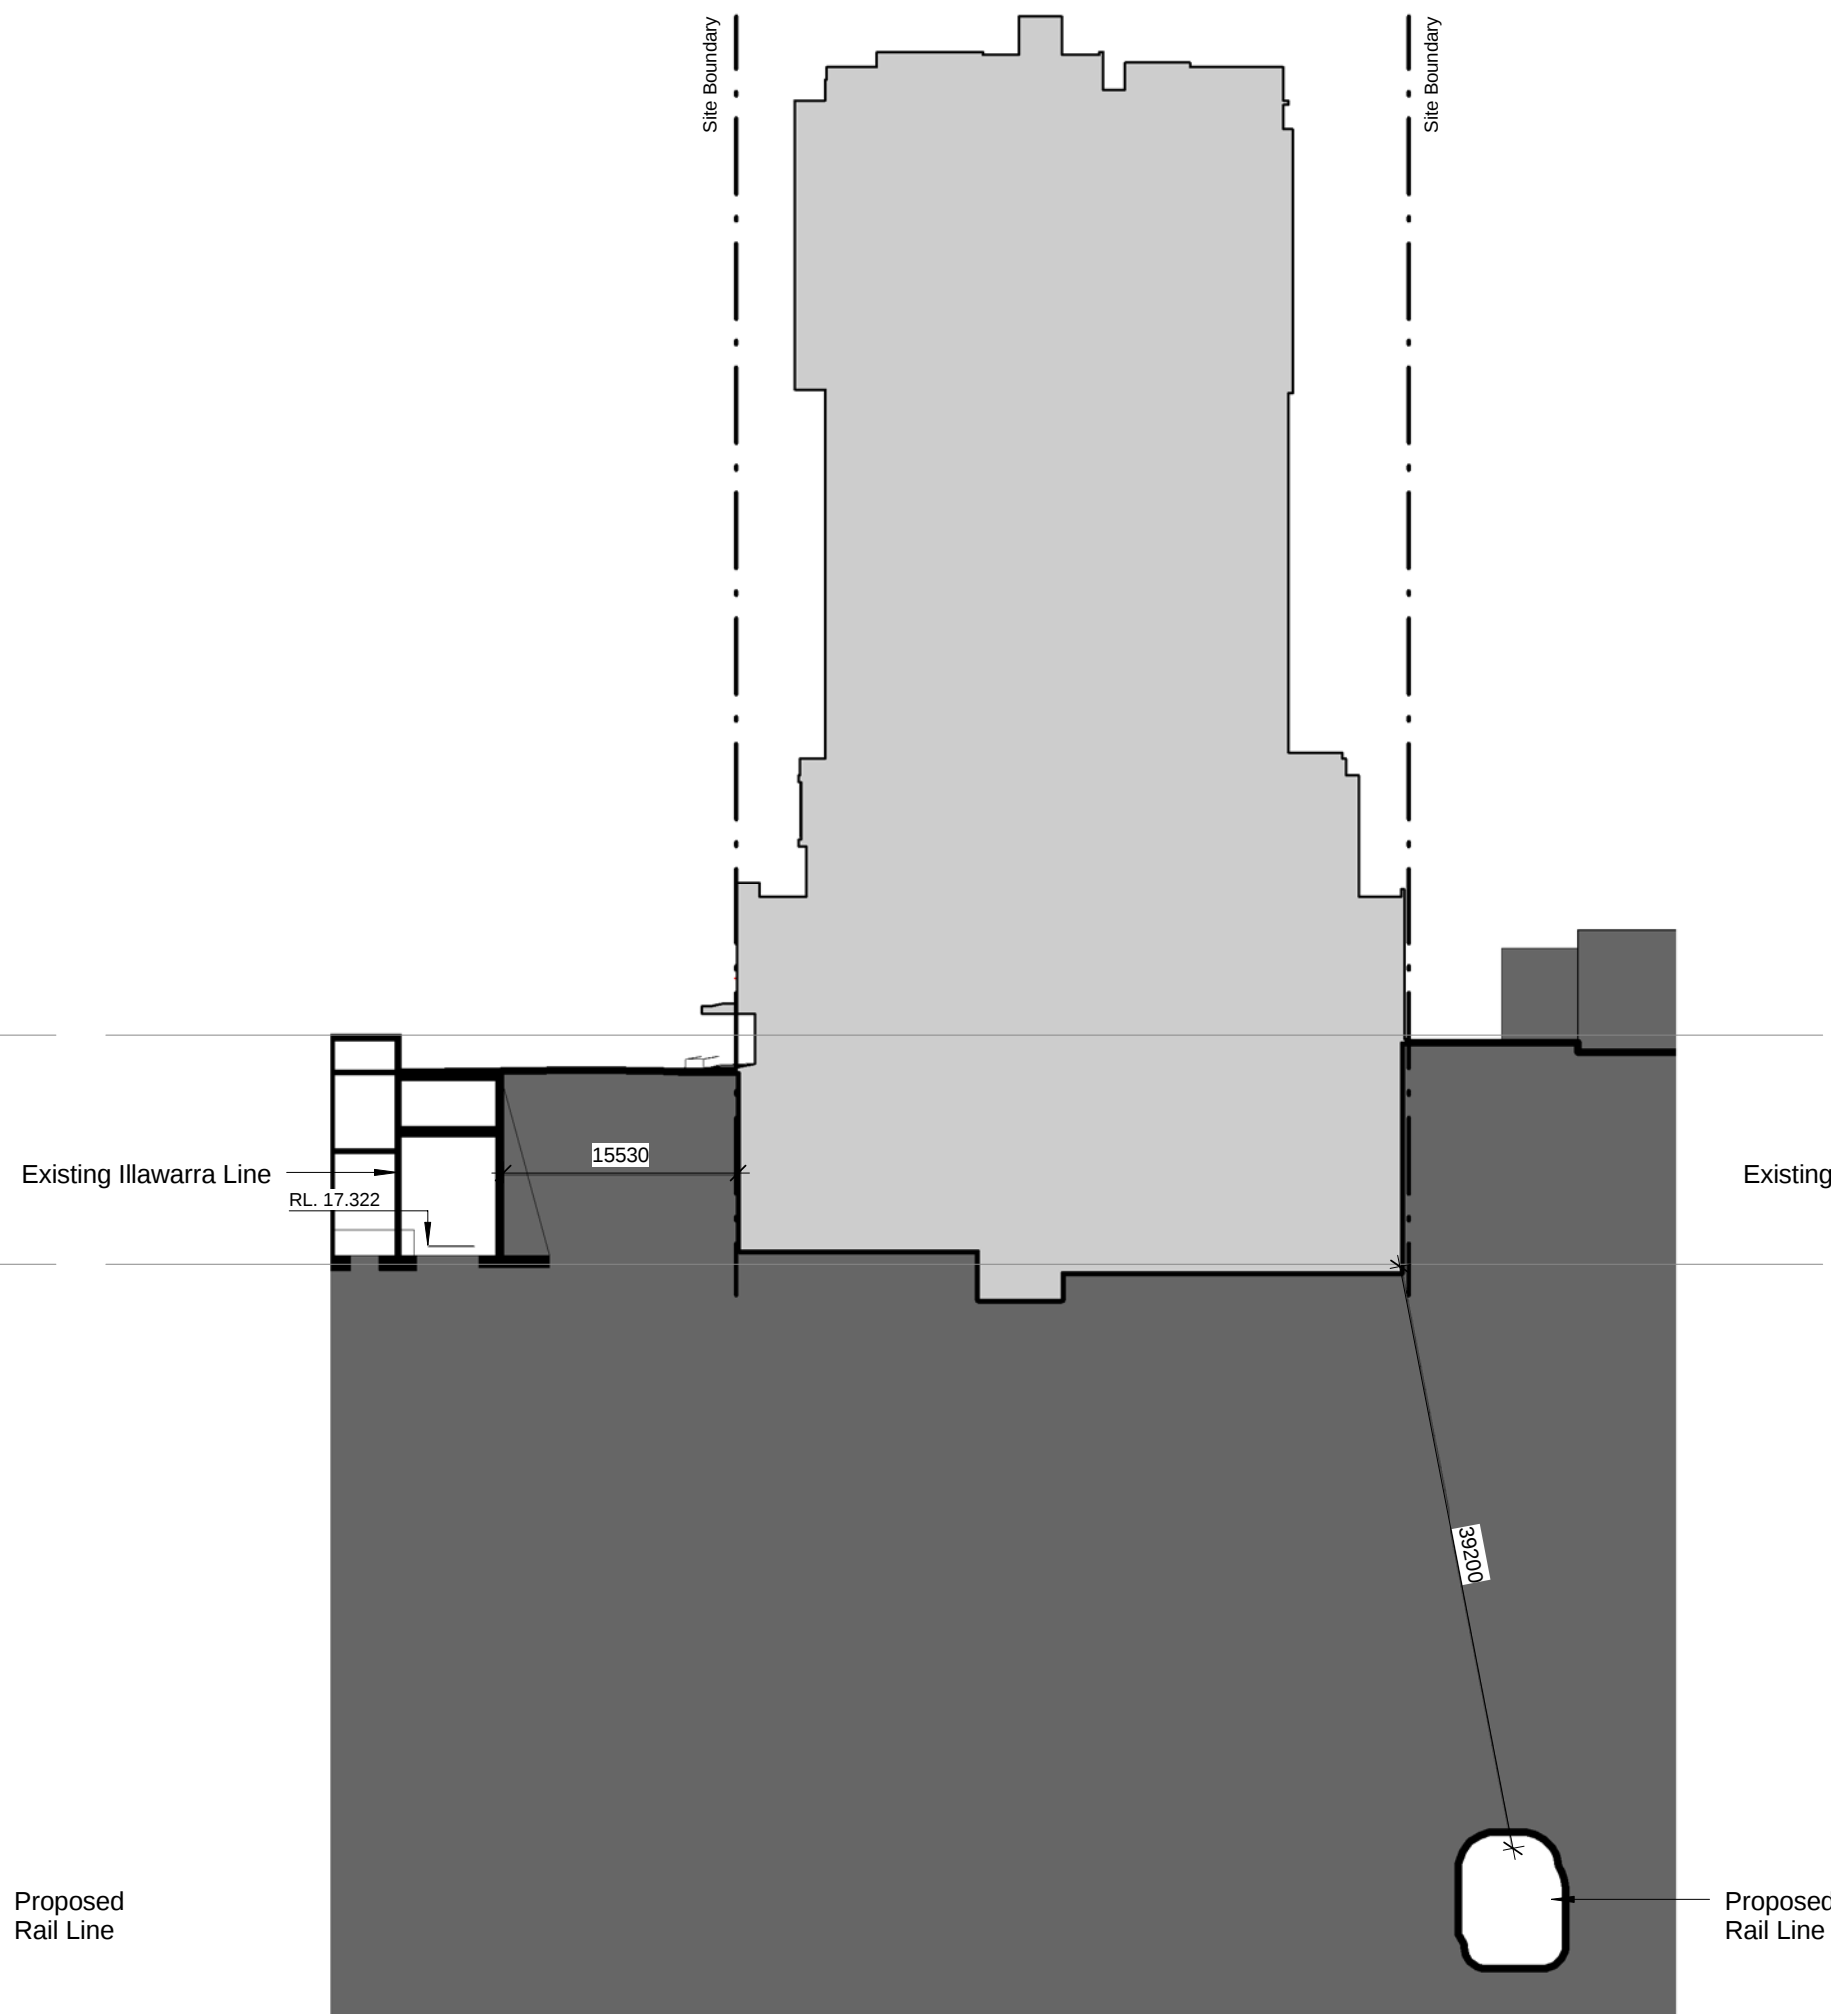


2 Section B
1 : 500

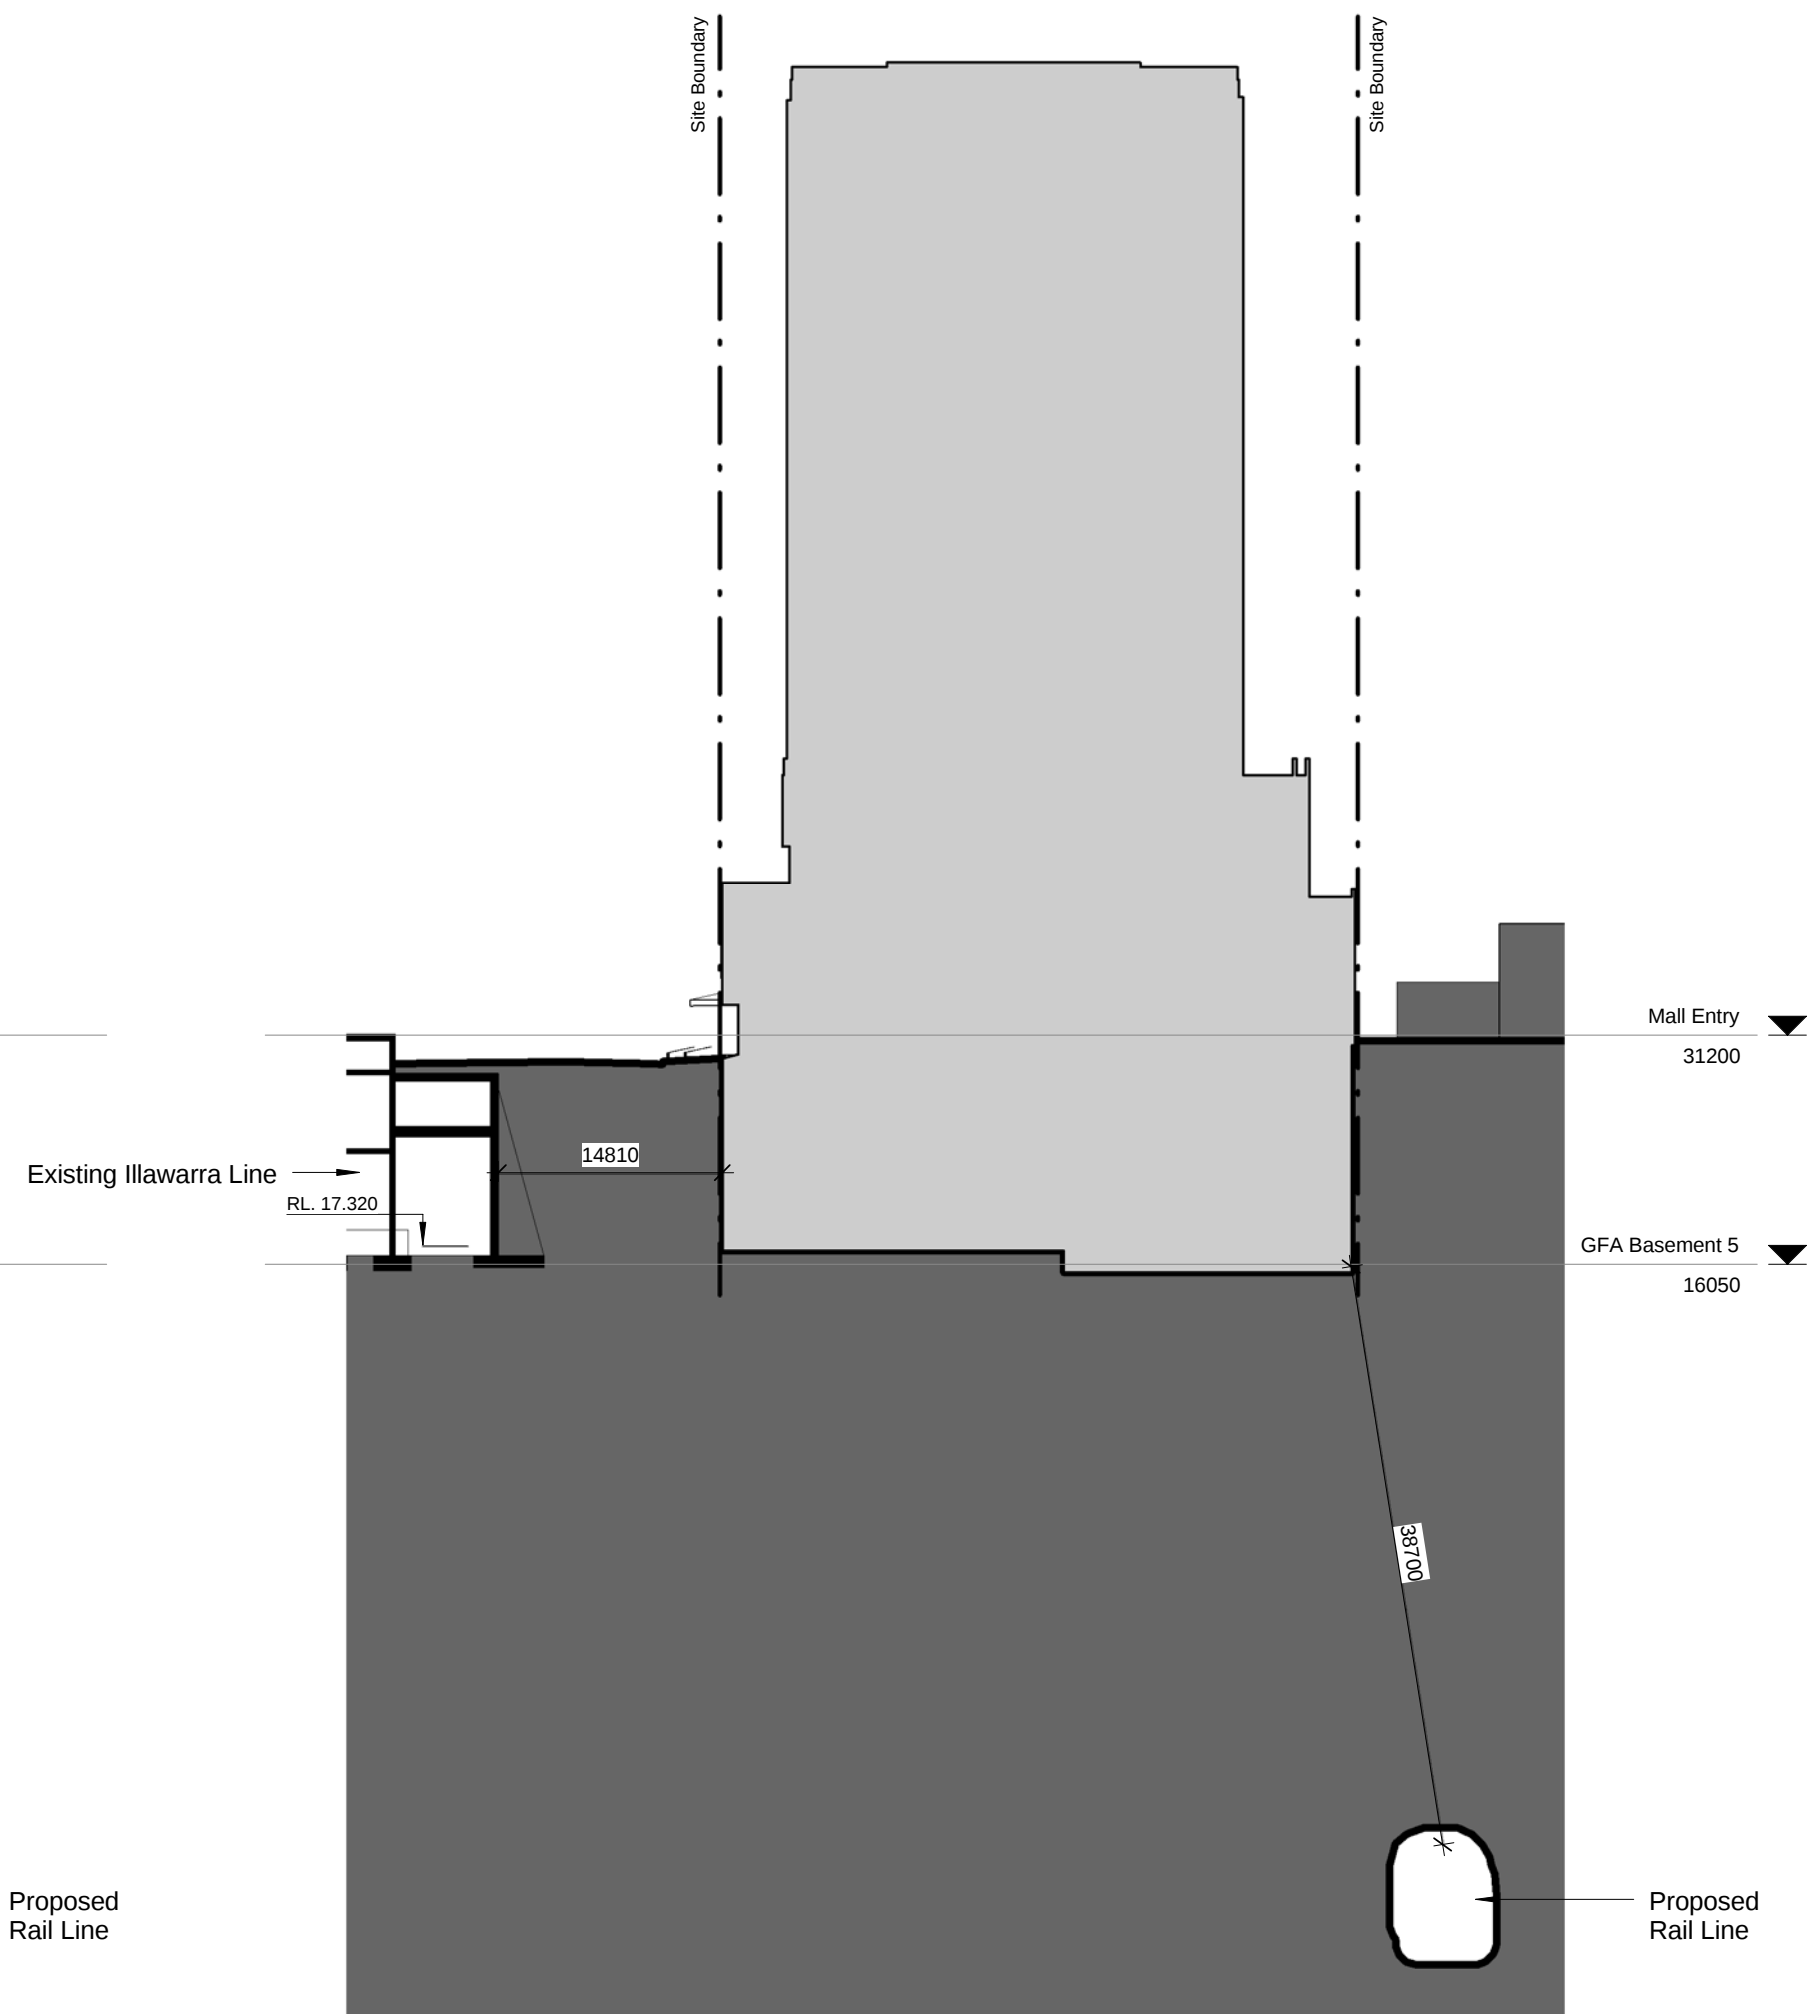

3 Section C
1 : 500

Note:
Location & Profile Of Existing Illawarra Line Taken From Survey Drawing No.113470001 (3 parts) Prepared By Registered Surveyors Hard & Forester Pty Ltd.

Proposed Rail Tunnels Originate From Rail Corp. Drawings As Illustrated On DA021 & DA022. Location And Invert Of Tunnels Are Approximate Only

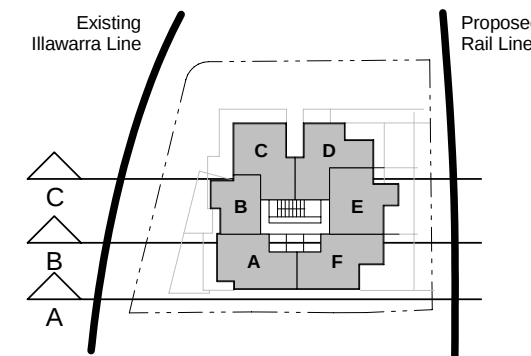

Section Key (NTS)

REV	DESCRIPTION	DATE
A	Pre-RWA Issue	27.04.09
B	Railcorp Section Issue	28.04.09
C	Issue For Client Sign Off	19.06.09
D	DA Issue To DOP	30.06.09
E	Issue To Railcorp	30.09.09

PATH	C:\Arch\DEI00308 Redfern RSL\00 Local Revit\DEI00308_DA Model_heike 090911.rvt	JOB No.	DEI00308
TITLE	Railway Lines / Proposed Building Sections	DATE	Feb 2009
		SCALE	@ A1 1 : 500
		DWG No.	DA023 E