



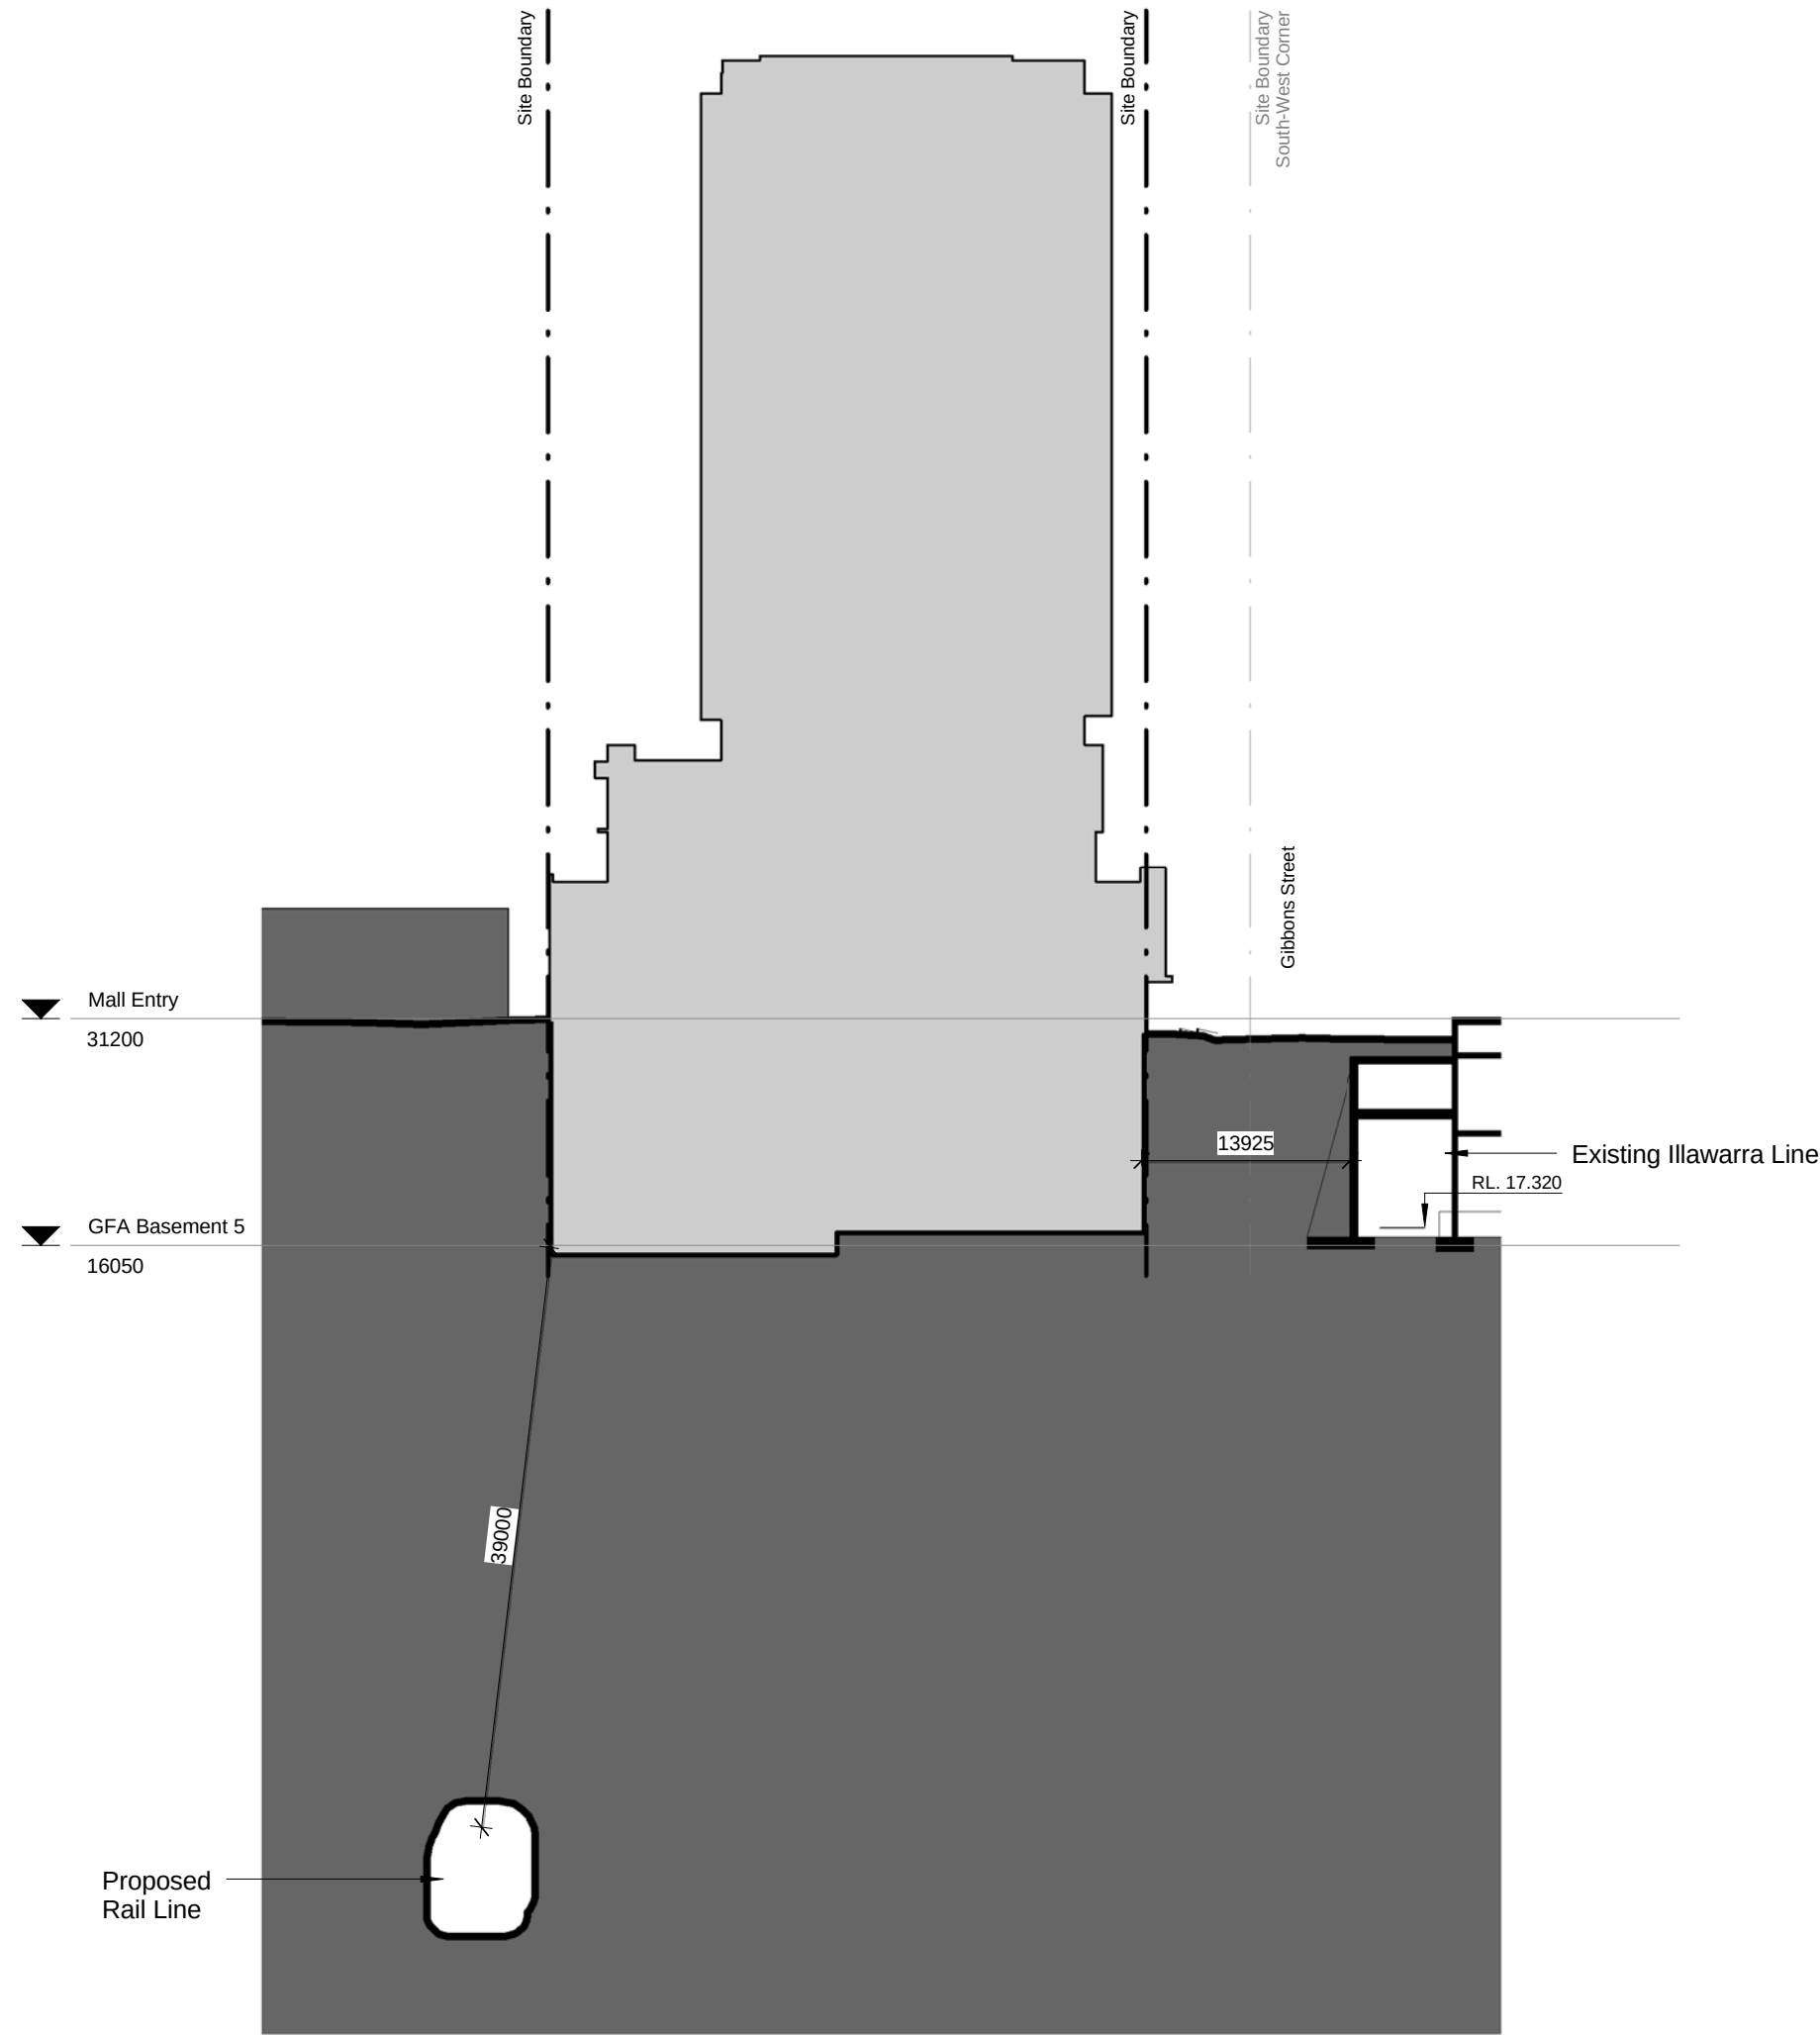


1 Section D
1 : 500

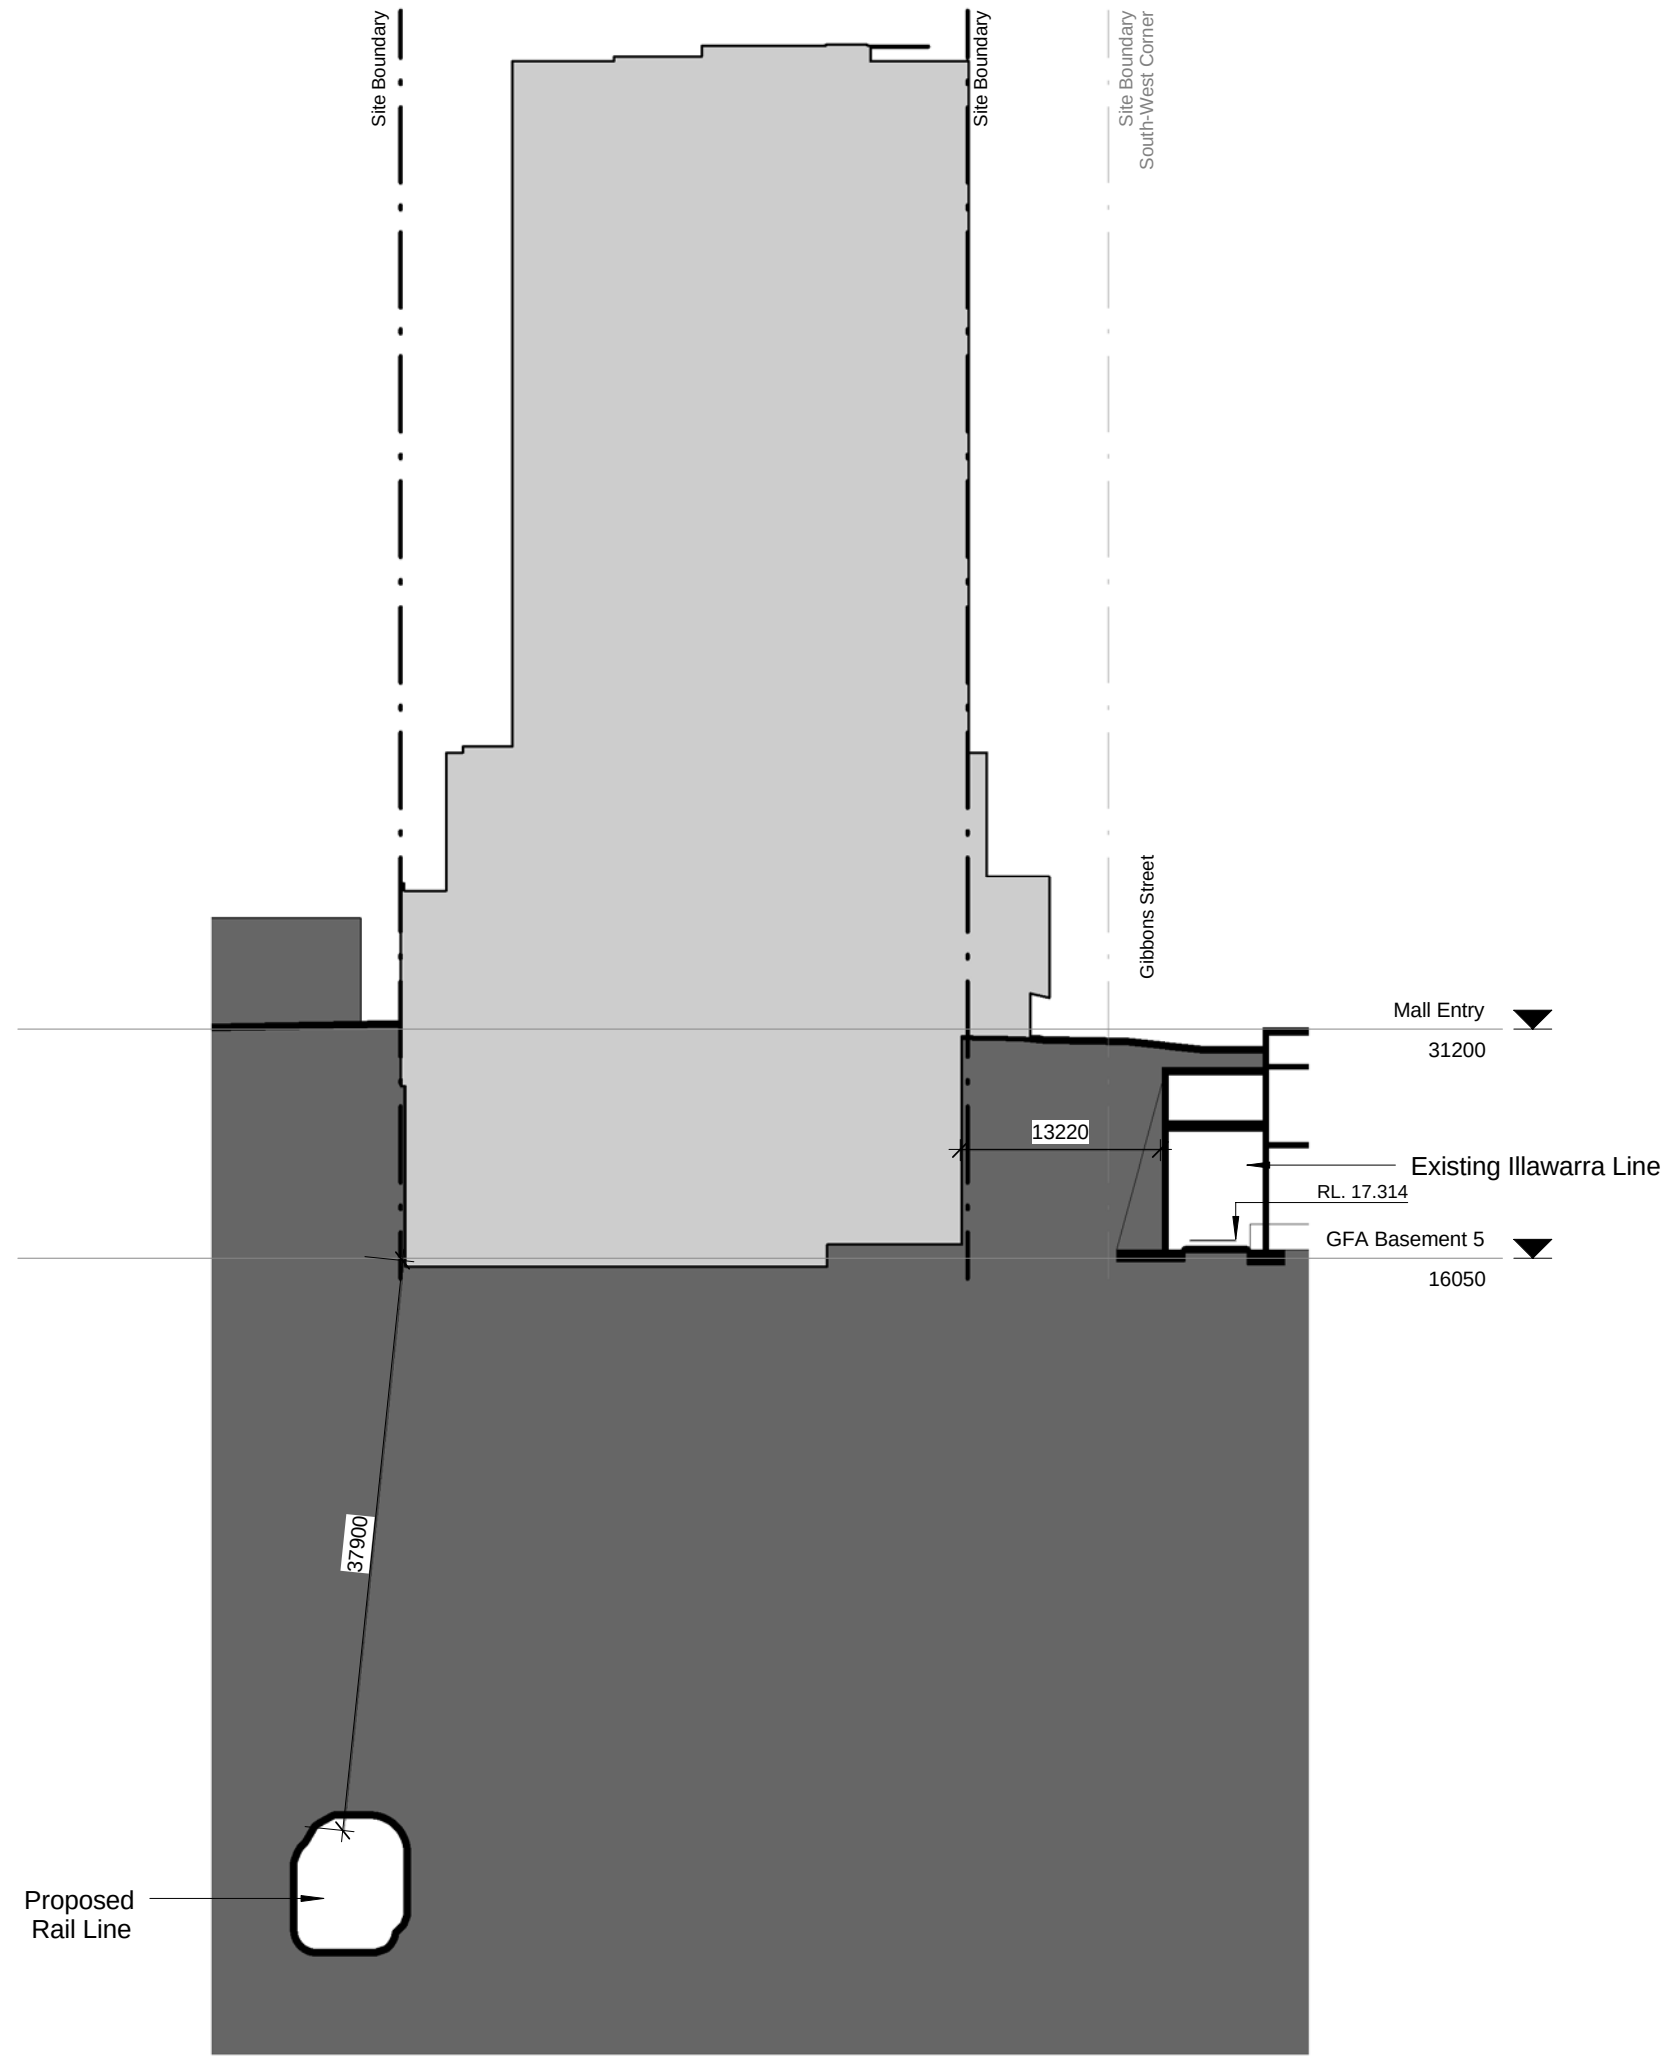

2 Section E
1 : 500

Note:
Location & Profile Of Existing Illawarra Line Taken From
Survey Drawing No.113470001 (3 parts) Prepared By
Registered Surveyors Hard & Forester Pty Ltd.

Proposed Rail Tunnels Originate From Rail Corp.
Drawings As Illustrated On DA021 & DA022. Location
And Invert Of Tunnels Are Approximate Only

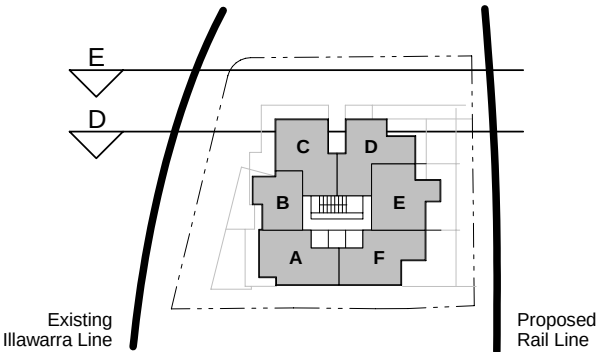

Section Key (NTS)

Development Application

REV	DESCRIPTION	DATE
A	Railcorp Section Issue	28.04.09
B	Issue For Client Sign Off	19.06.09
C	DA Issue To DCP	30.08.09
D	Issue To Railcorp	30.09.09

Proposed Mixed Use Development - 157 Redfern Street REDFERN

PATH	C:\Arch\DEI00308 Redfern RSL100 Local Revit\DEI00308_DA Model_heike 090911.rvt	JOB No.	DEI00308
TITLE	Railway Lines / Proposed Building Sections	DATE	Feb 2009
		SCALE	@ A1 1 : 500
		DWG No.	DA024 D