



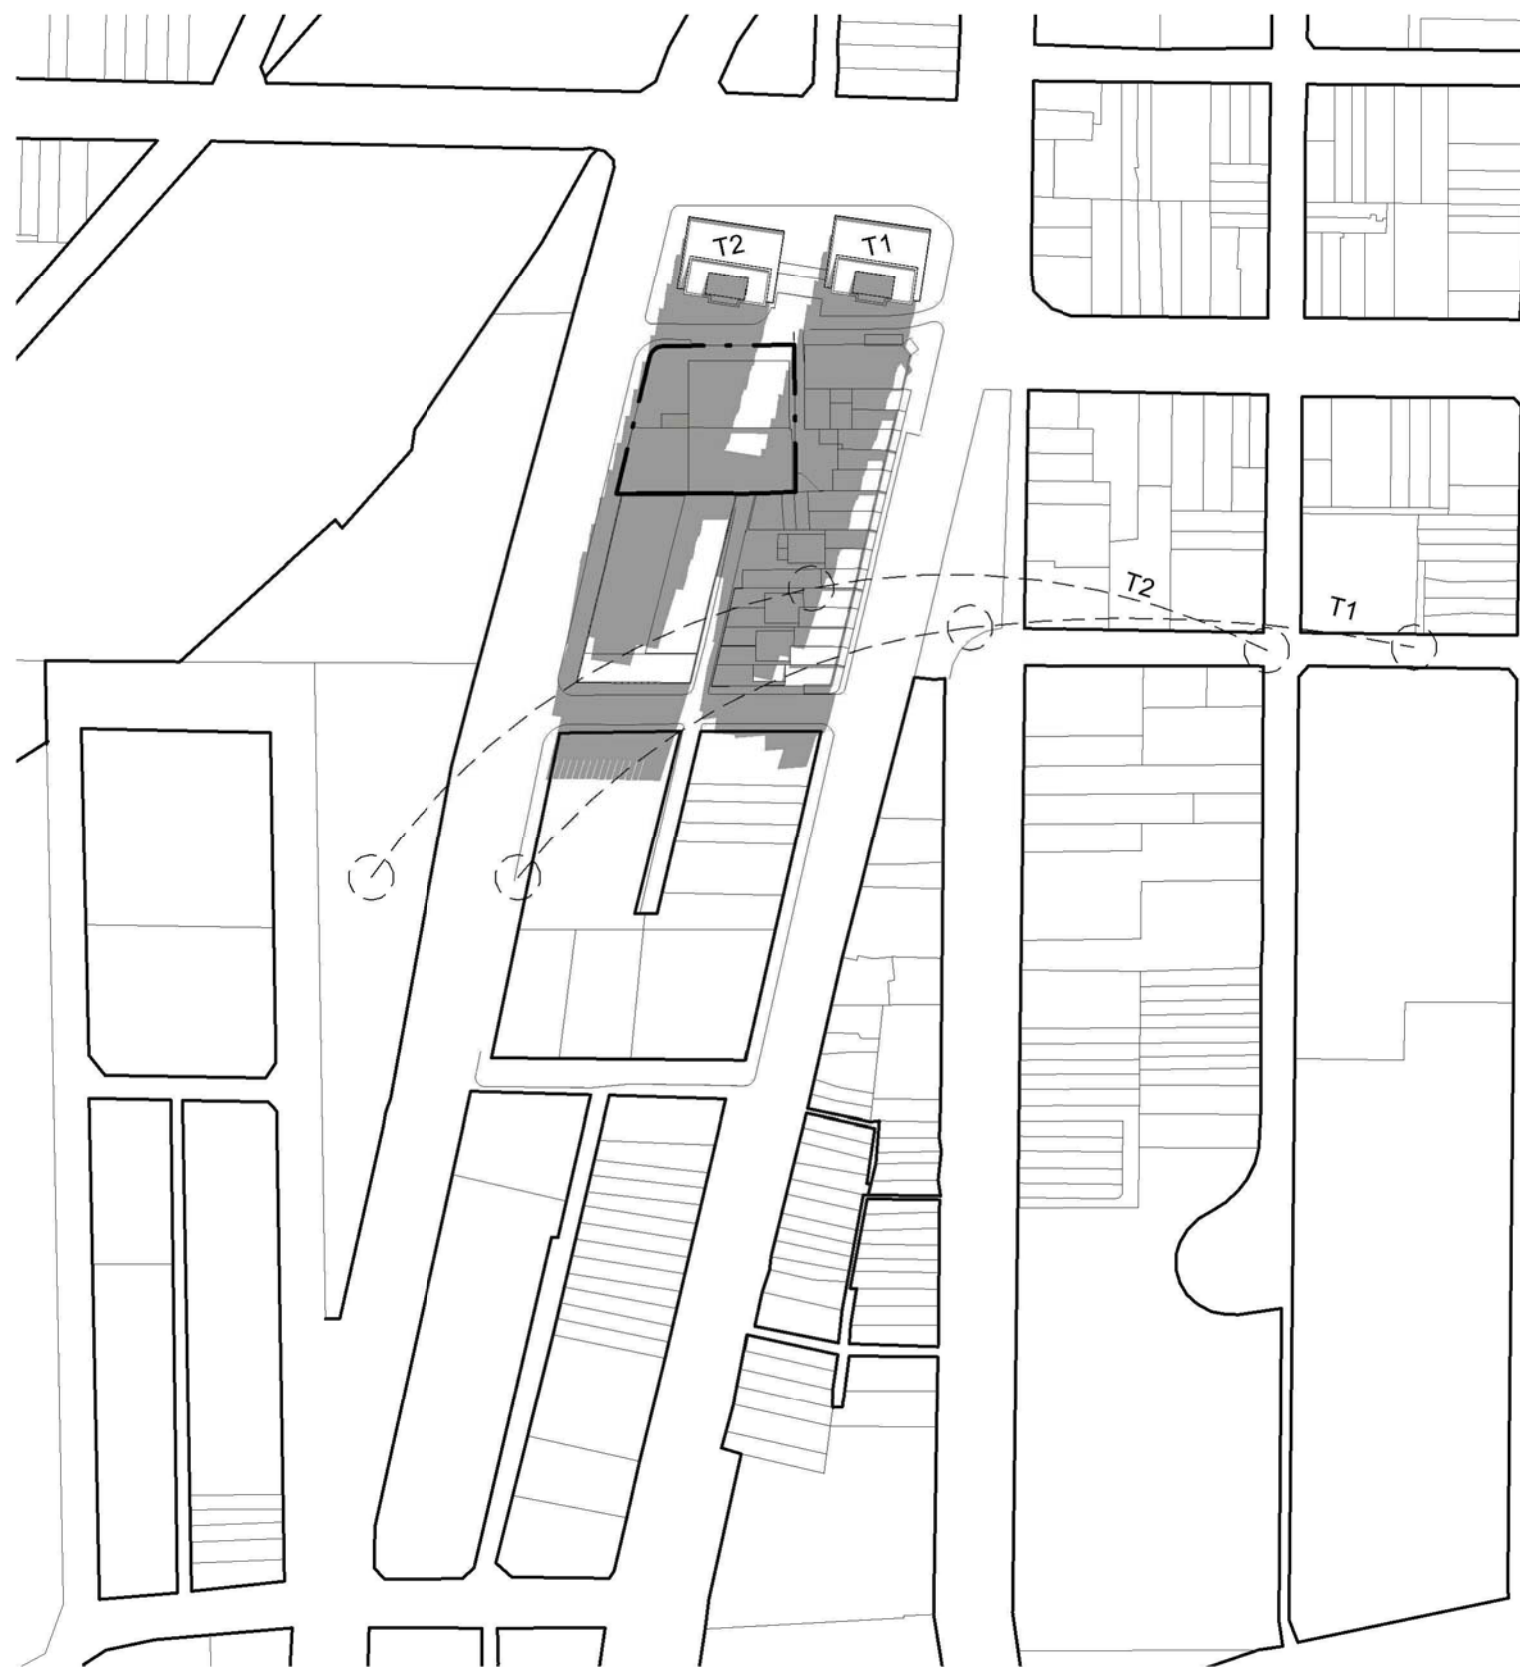


Existing - 21 June 0900
Scale 1:2000

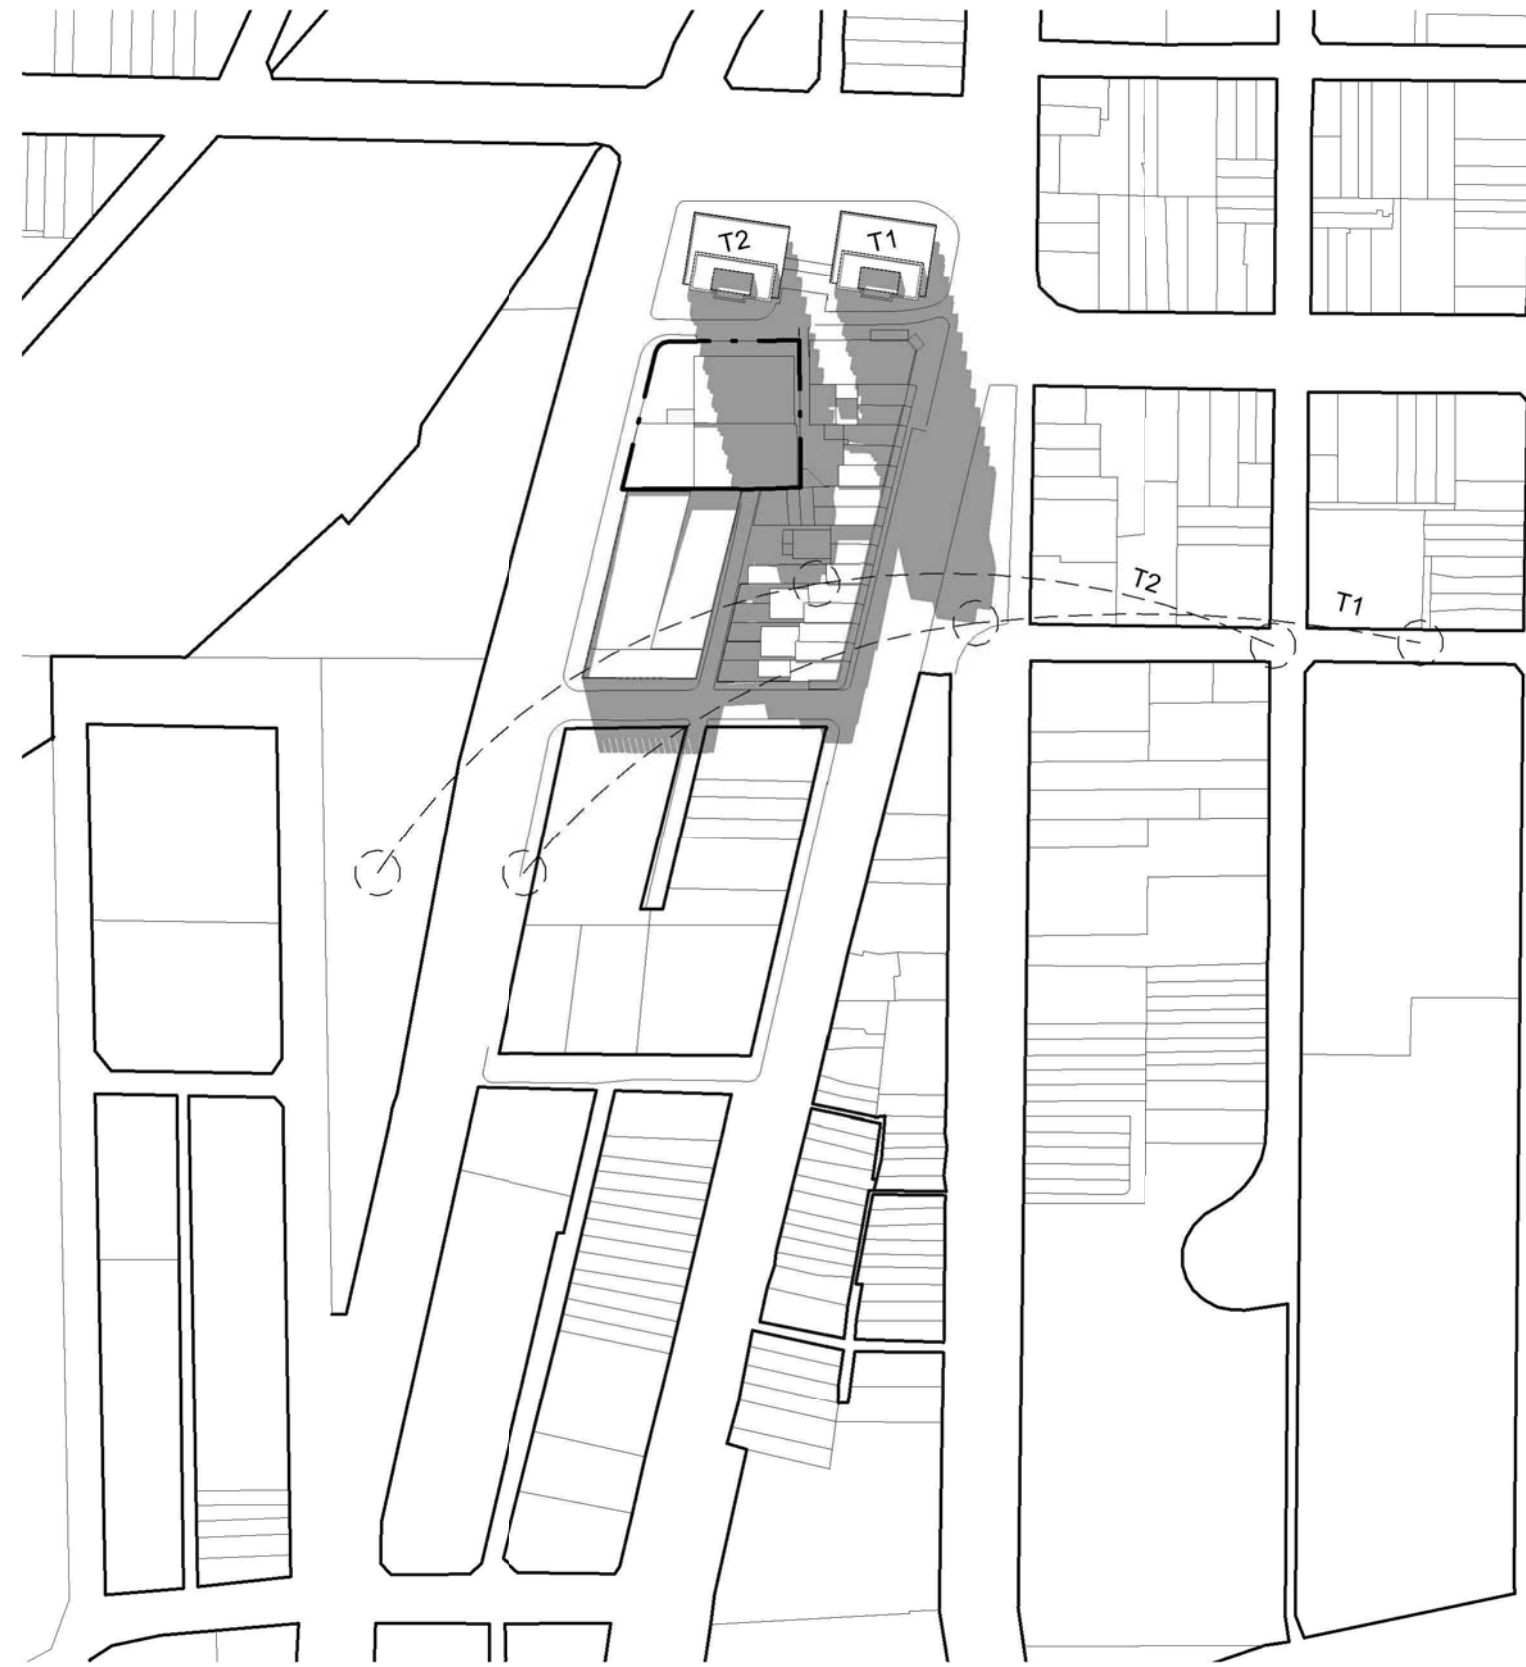


Existing - 21 June 1000
Scale 1:2000



Existing - 21 June 1200
Scale 1:2000

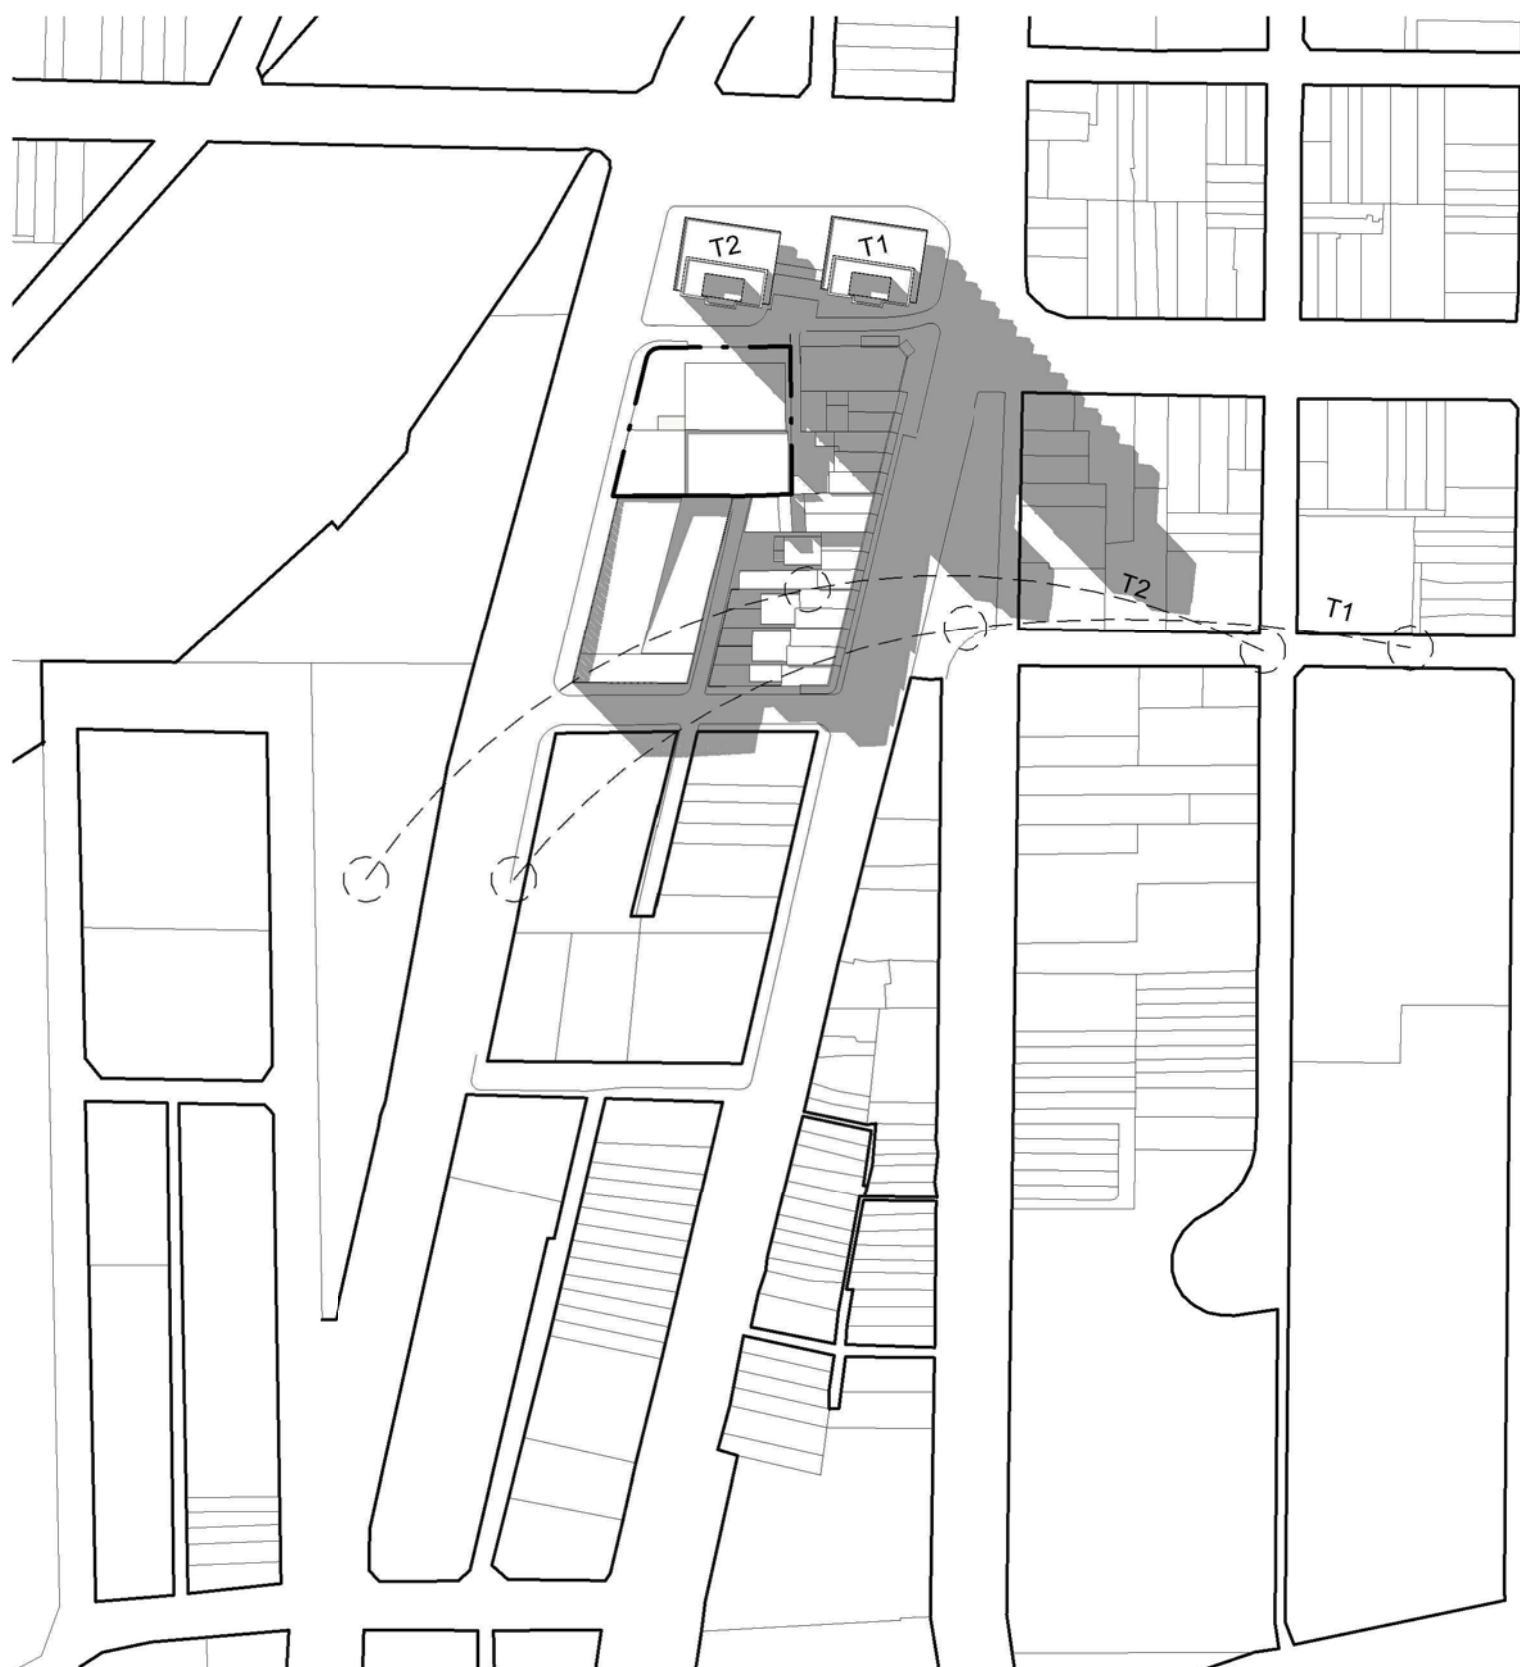

Existing - 21 June 1400
Scale 1:2000

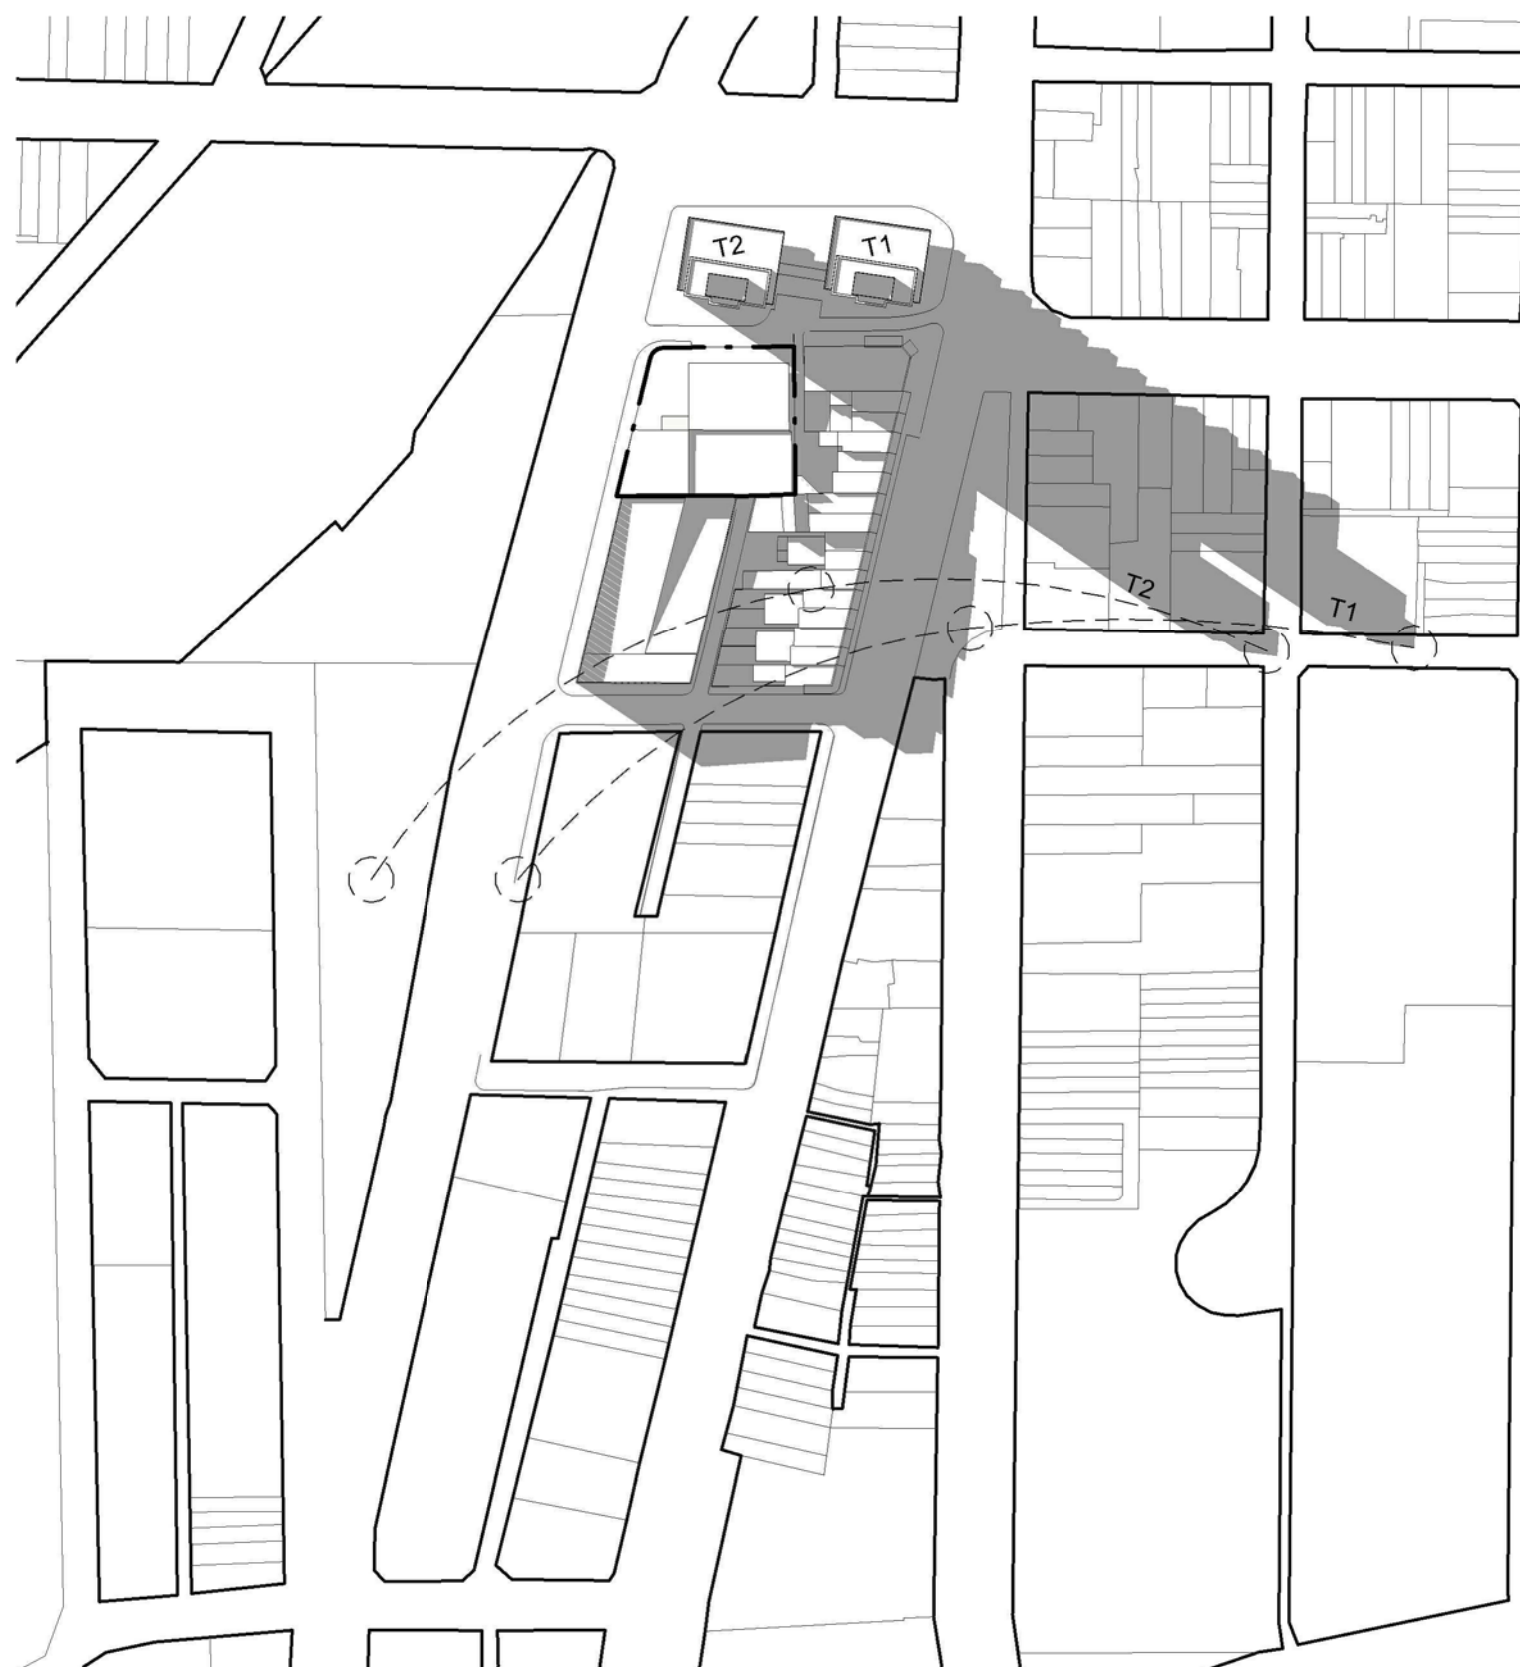

Existing - 21 June 1500
Scale 1:2000

General Notes:

Architectural Drawings To Be Read In Conjunction With All Other Consultants Detailed Drawings, Reports And Specifications.

All Levels Indicated Taken To Australian Height Datum (AHD).

Refer To WD 900 & Abbreviations Schedule For Proposed Finishes

Survey Underlay Carried Out By CBD Surveying Services Pty. Ltd - Refer To Drawing 302808

REV	DESCRIPTION	DATE
A	Pre-RW Issue	27.04.09
B	Issue For Client Sign Off	19.06.09
C	DA Issue To DOP	30.06.09
D	DA Issue To DOP (Tower Move & Requested Amendments)	12.10.09

PATH	C:\Documents and Settings\MRichards\My Documents\00 MR LOCAL FILES\DEI00308_DA Model_MR LOCAL_091007.rvt	JOB No.	DEI00308
TITLE	Existing Shadow Diagrams June 21 (Winter Solstice)	DATE	Feb 2009
		SCALE	@ A1 1 : 100
		DWG No.	DA050 D