




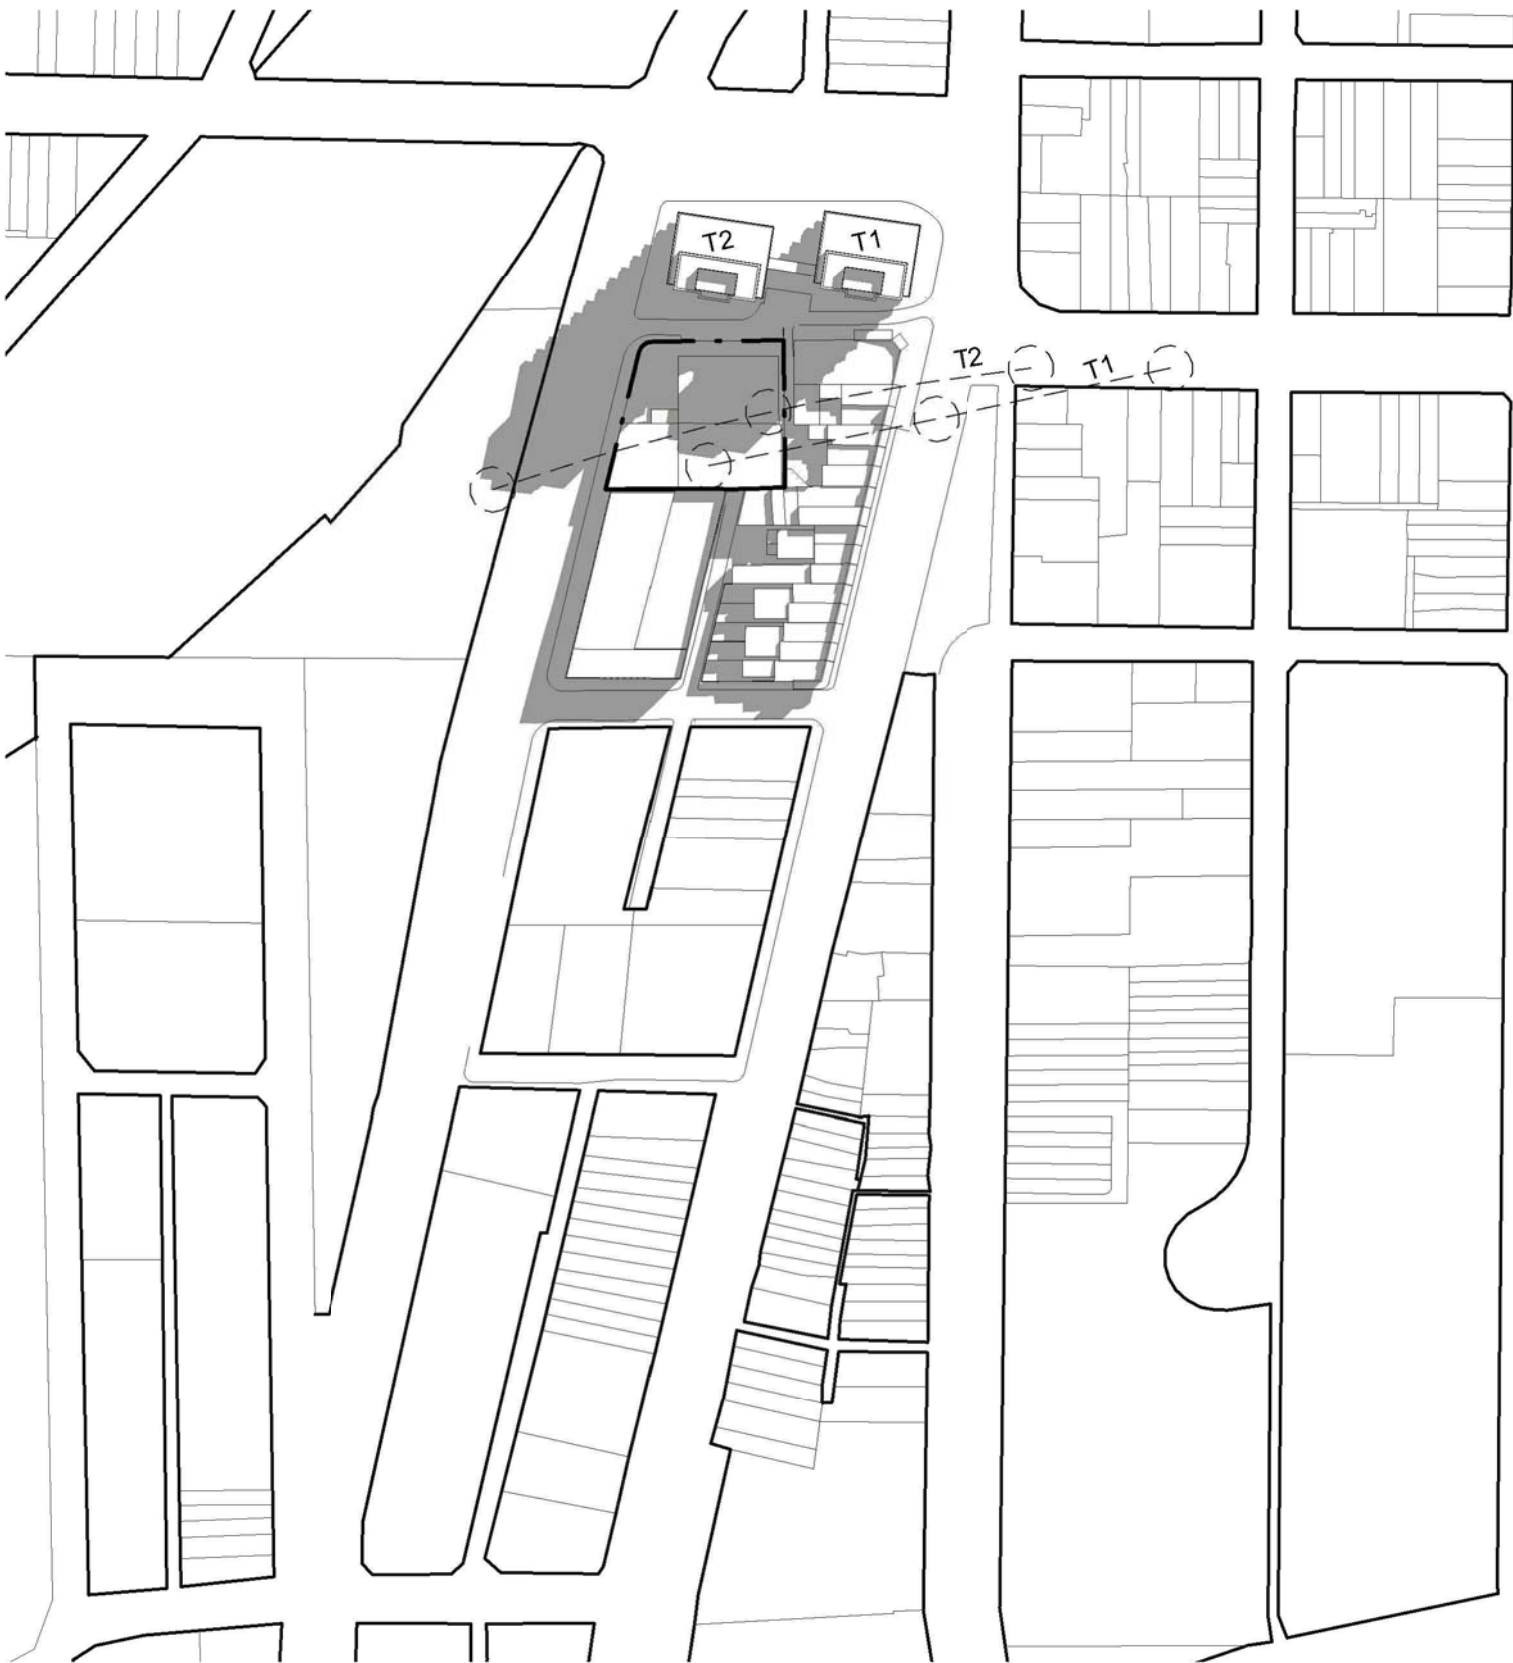


Existing - 21 September 0900
Scale 1:2000

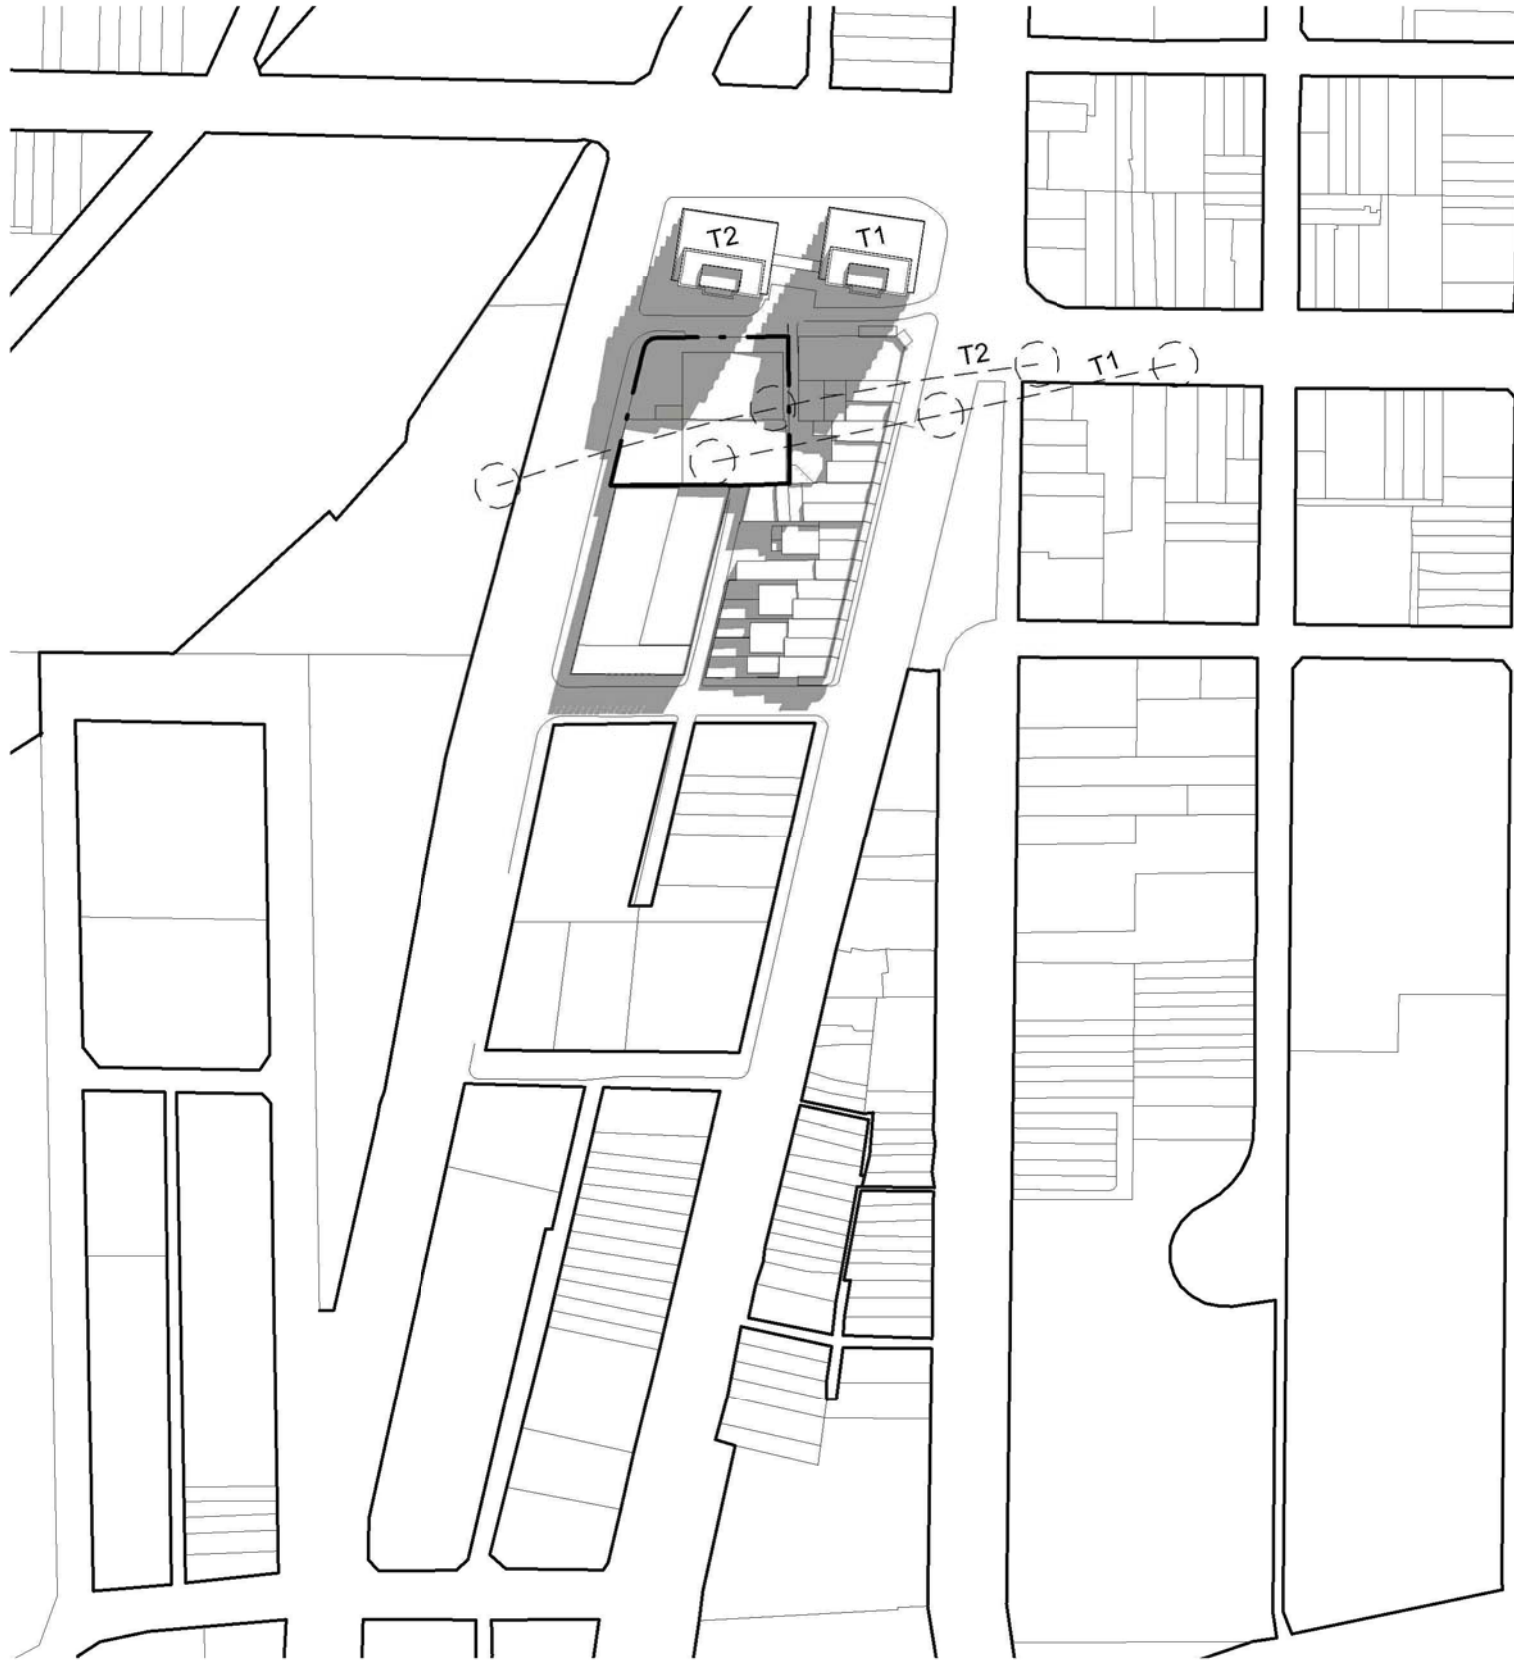


Existing - 21 September 1200
Scale 1:2000

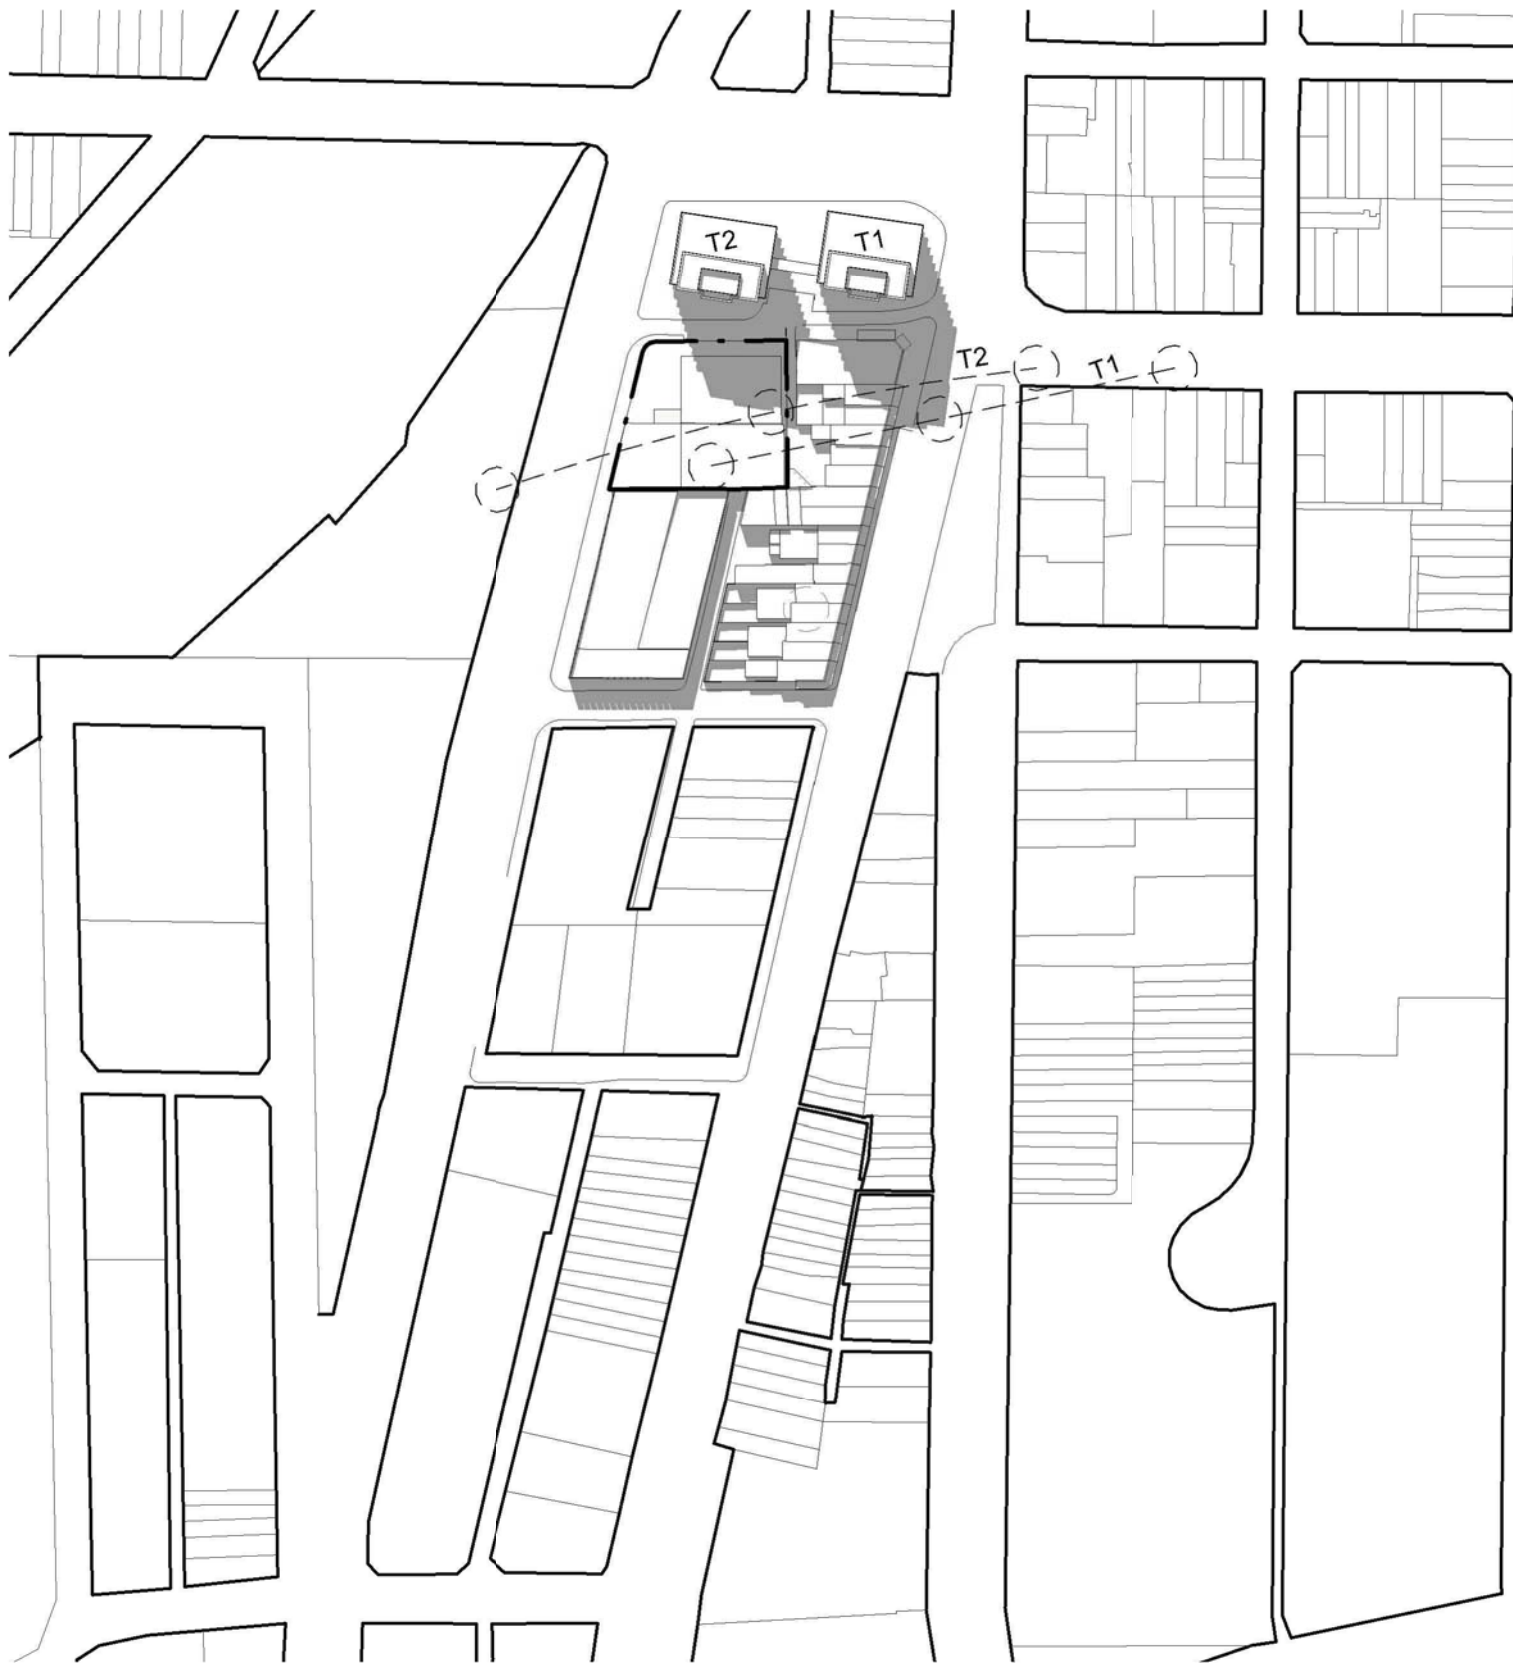

Existing - 21 September 1500
Scale 1:2000

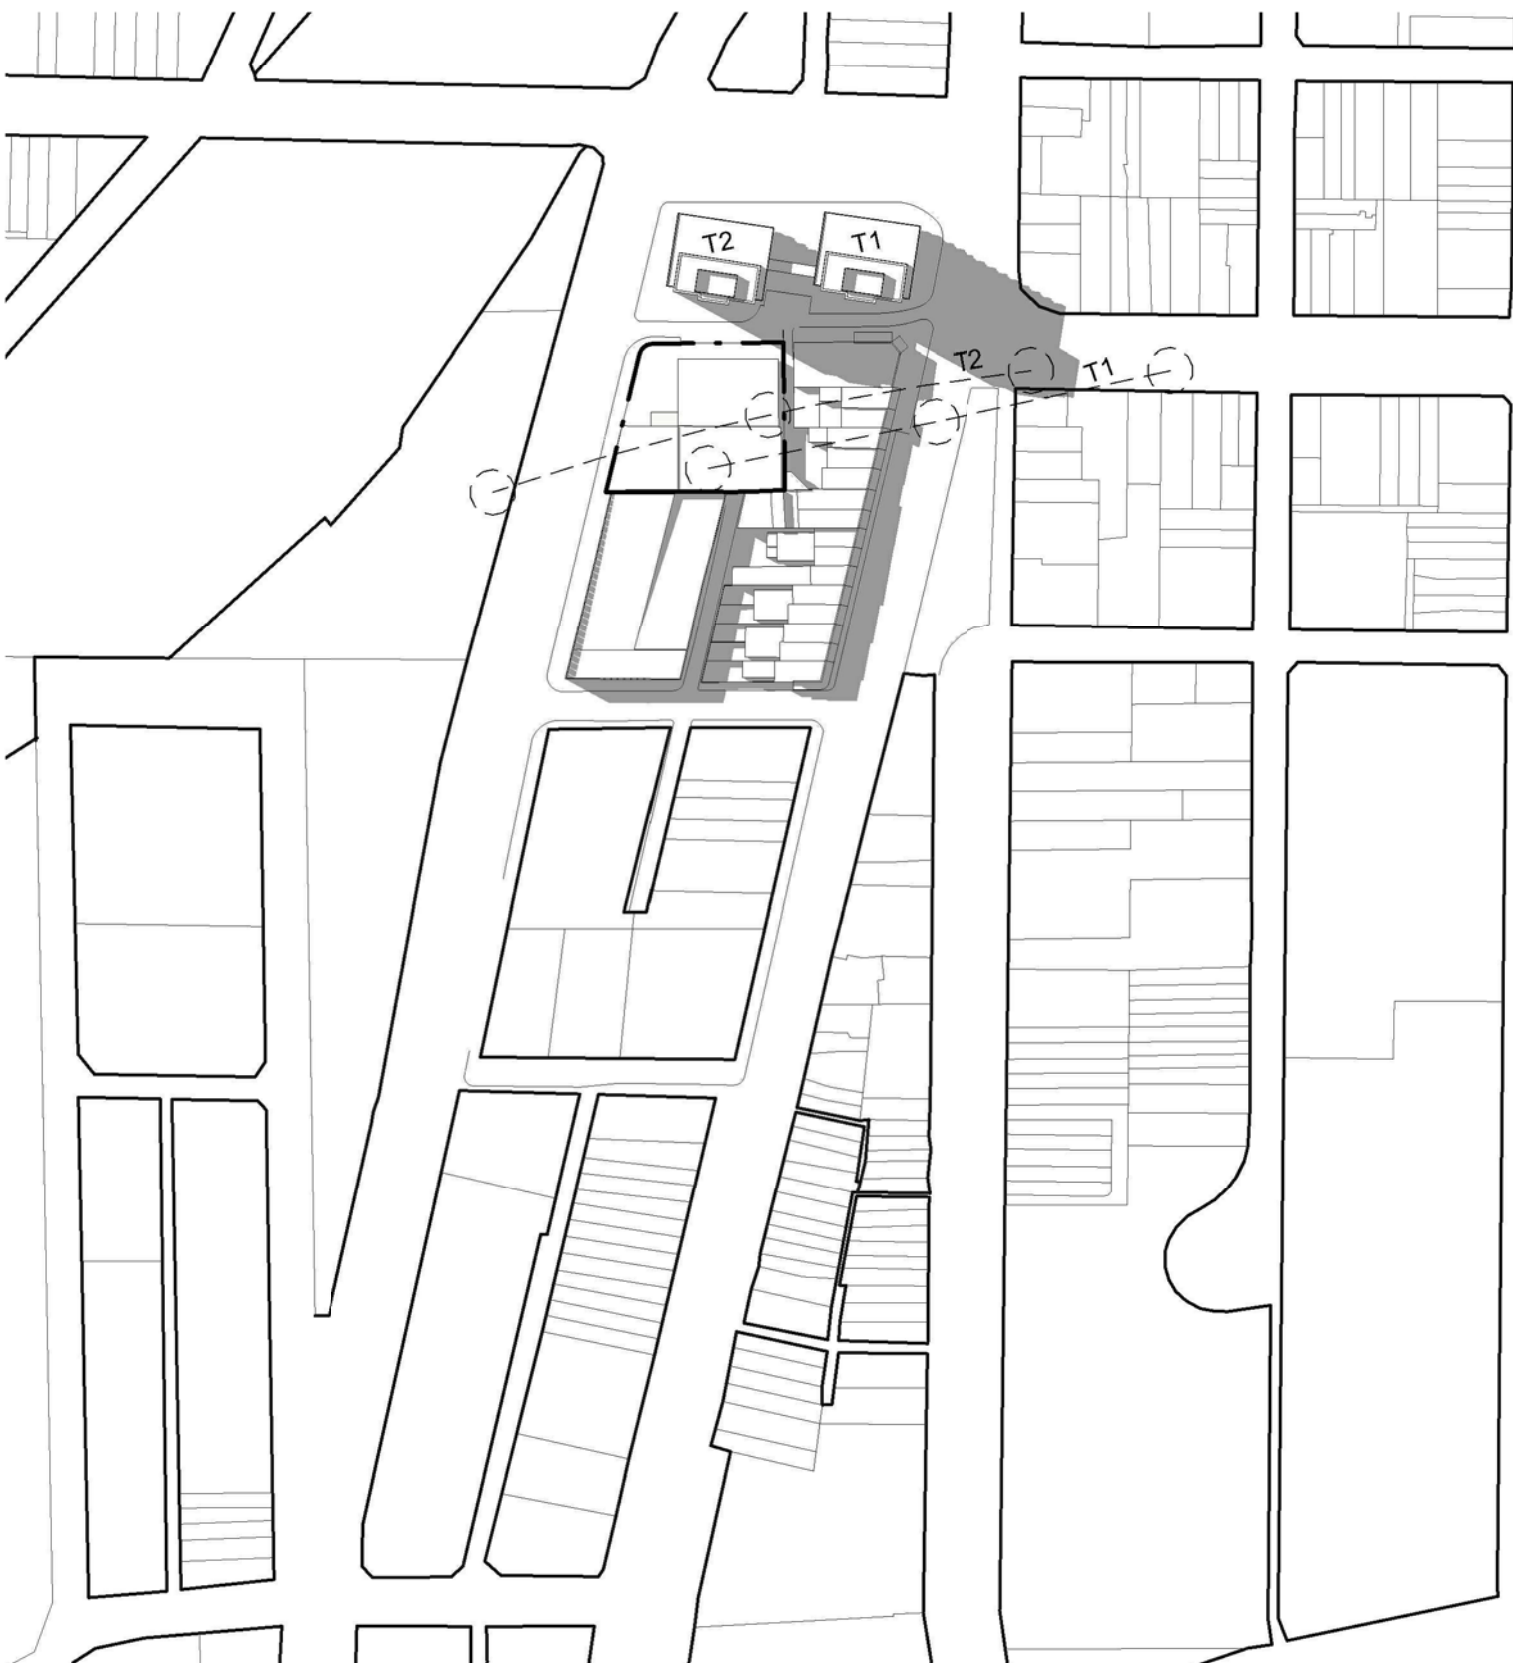

Existing - 21 September 0900
Scale 1:2000

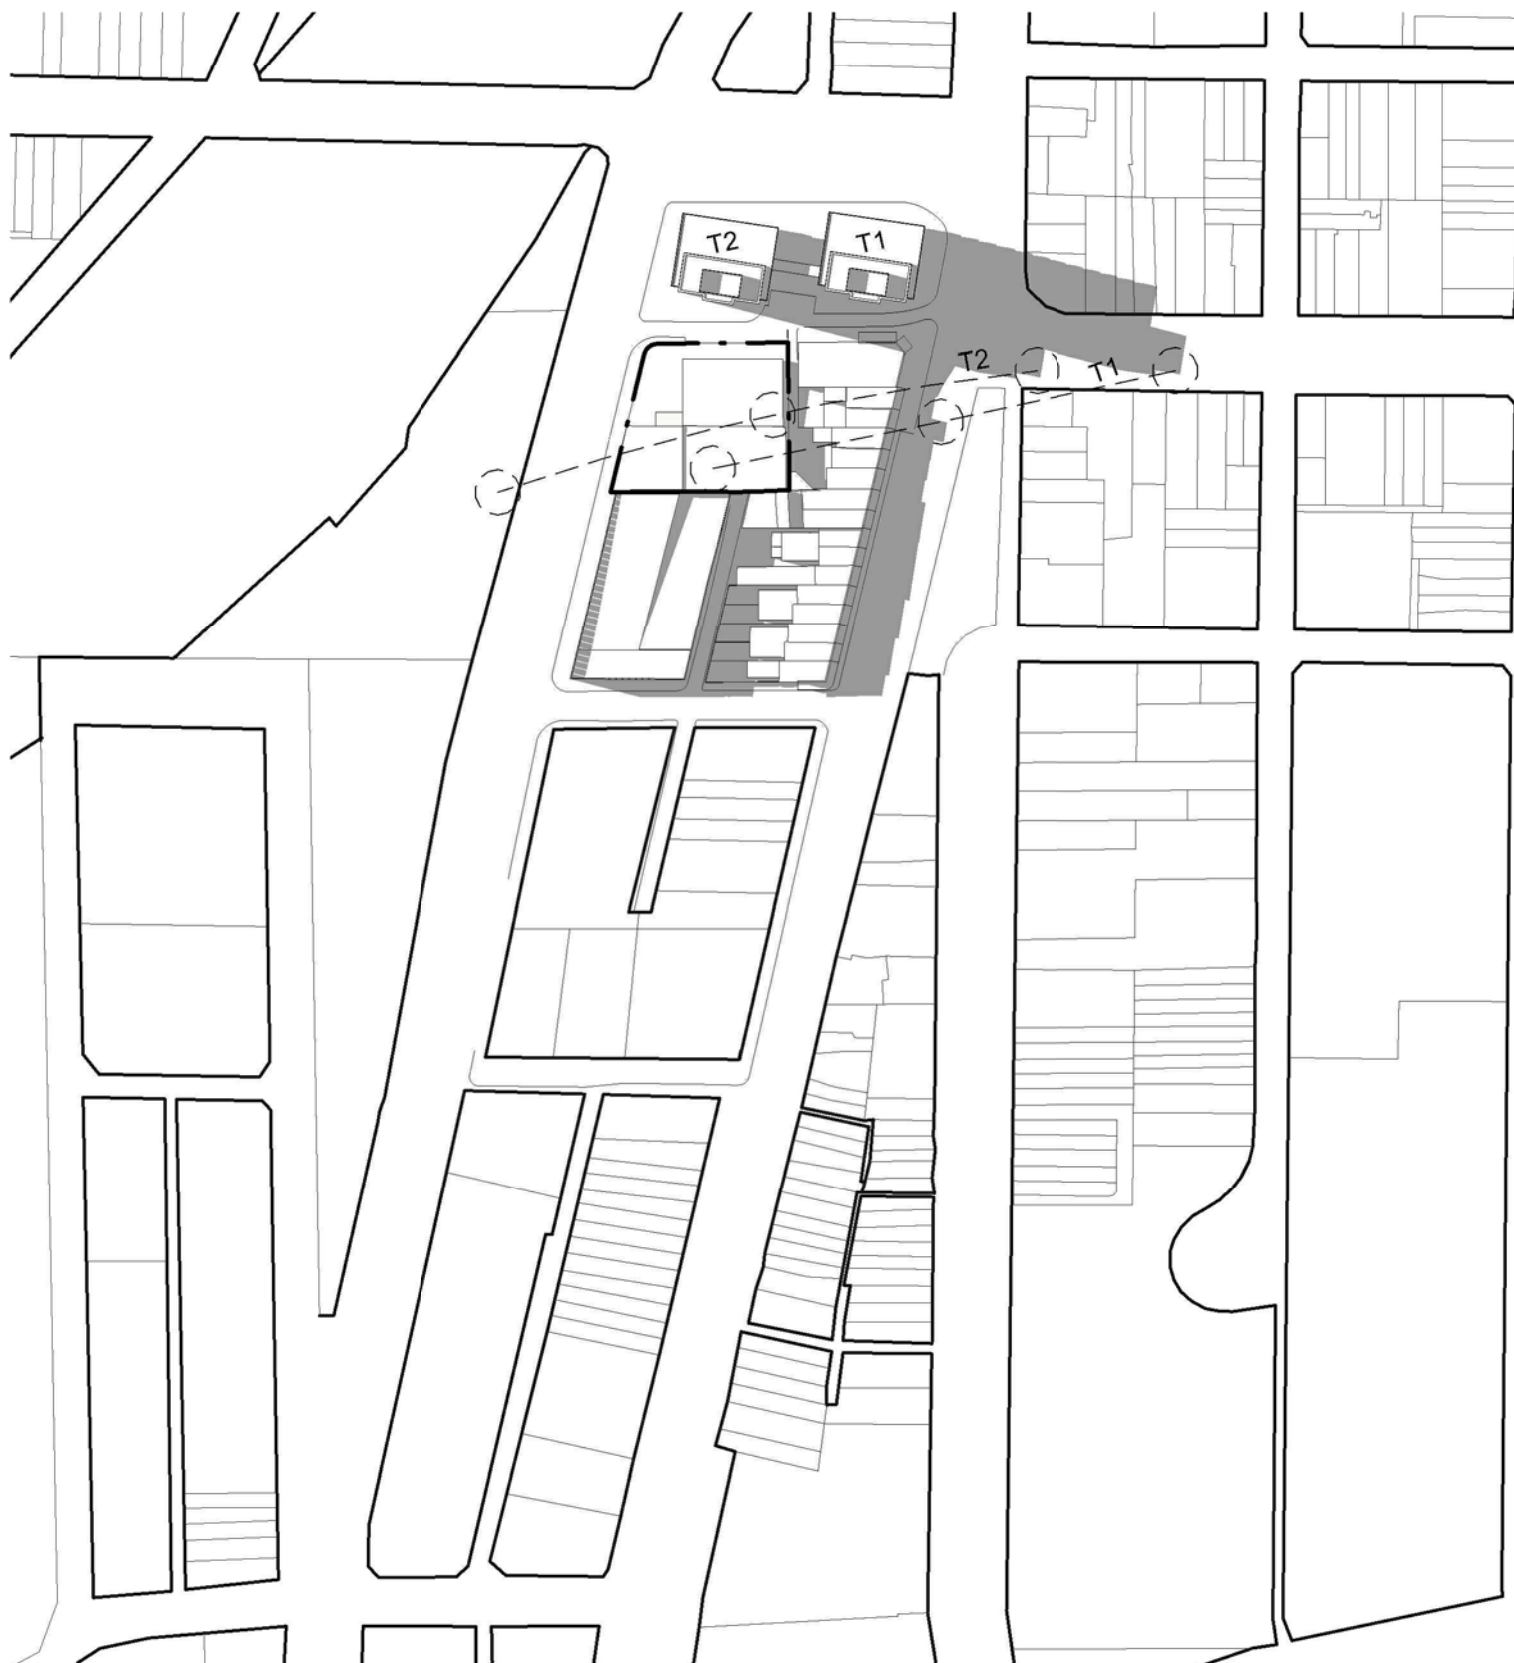

Existing- 21 September 1200
Scale 1:2000

General Notes:

Architectural Drawings To Be Read in Conjunction With All Other Consultants Detailed Drawings, Reports And Specifications.

All Levels Indicated Taken To Australian Height Datum (AHD)

Refer To WD 900 & Abbreviations Schedule For Proposed Finishes

Survey Underlay Carried Out By CBD Surveying Services Pty. Ltd - Refer To Drawing 302808

NORDON · JAGO

ARCHITECTS

REGISTRATION No NSW - 97557 / REGISTRATION No VIC - C127

STEPHEN J. NORDON REGISTRATION No NSW - 42006 / VIC - 6127

GRAHAM P. JAGO REGISTRATION No NSW - 4926 / VIC - 6128

PO BOX 254 ANNANDALE NSW 2038 T. 02 9 517 2822 F. 02 9 517 2833

Development Application

REV	DESCRIPTION	DATE
A	Pre-RW Issue	27.04.09
B	Issue For Client Sign Off	19.06.09
C	DA Issue To DOP	30.06.09
D	DA Issue To DOP (Tower Move & Requested Amendments)	12.10.09

Proposed Mixed Use Development - 157 Redfern Street REDFERN

PATH	C:\Documents and Settings\MRichards\My Documents\00 MR LOCAL FILES\DEI00308_DA Model_MR LOCAL_091007.rvt	JOB No.	DEI00308
TITLE	Existing Shadow Diagrams September 21 (Equinox)	DATE	Feb 2009
		SCALE	@ A1 1 : 100
		DWG No.	DA052 D