



Check all dimensions and site conditions prior to commencement of any work, the purchase or ordering of any materials, fittings, plant, services or equipment and the preparation of shop drawings and/or the fabrication of any components.

Do not scale drawings - refer to figured dimensions only. Any discrepancies shall immediately be referred to the architect for clarification.

All drawings may not be reproduced or distributed without prior permission from the architect.

Key Plan Legend

 Scope of Works

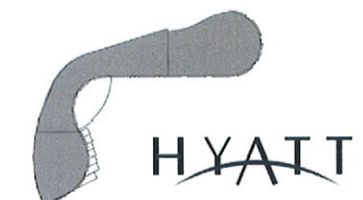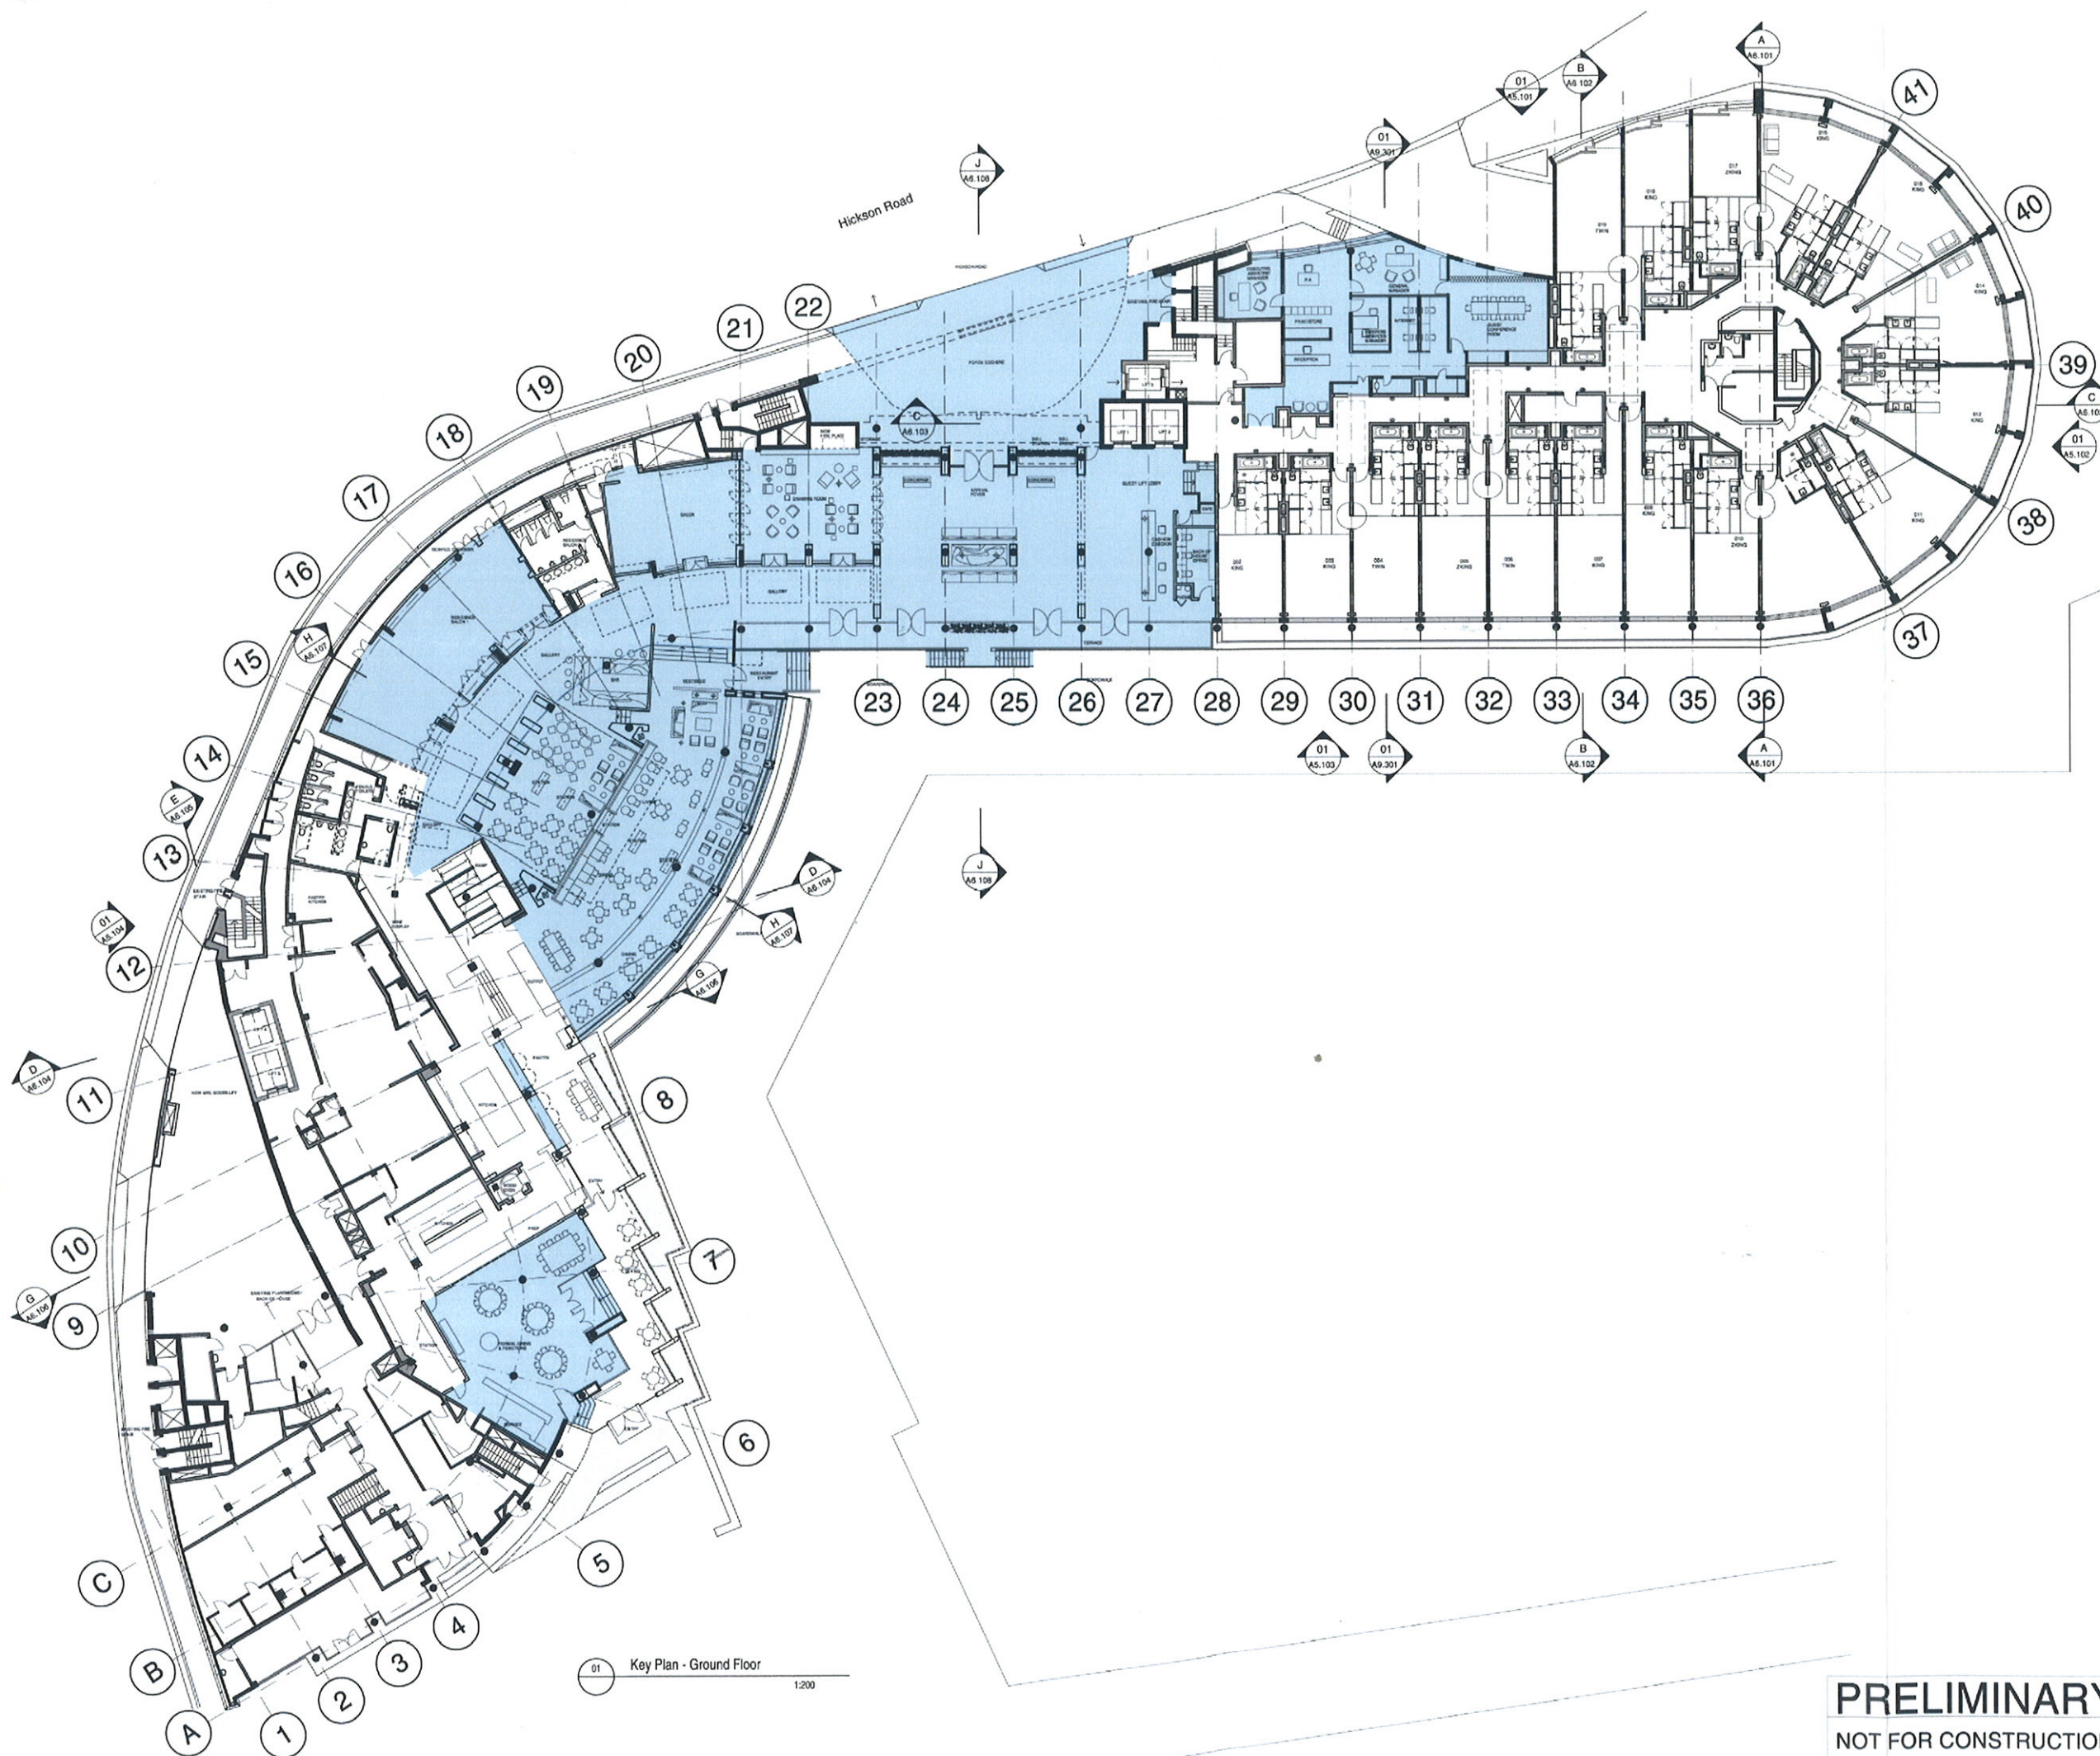

3	29/01/09	DOP Submission	bs	br
2	21/01/09	Client Issue	bs	br
1	05/12/08	Client Issue	pl	br
Rev	Date	Description	Initial	Checked

Park Hyatt, Sydney

Key Plan Ground Floor

Status	DD
Scale	1/200 @ A1, 1/400 @ A3
Drawn	hg
Project no.	11019
Plot Date	29/01/2009 10:05:24 AM
Plot File	S:\11000-11999\11019-DAISHO_PK_HYATT_EXT000-MAIN\CADPLOTS\DOA2.100.DWG
Drawing No.	A2.100
Revision	3

Sydney 1/263 Liverpool Street
East Sydney NSW 2010 Australia
T 02 8354 5100 F 02 8354 5199
email: syd@batesmart.com.au
http://www.batesmart.com.au

Melbourne 1 Nicholson Street
Melbourne VIC 3000 Australia
T 03 8664 6200 F 03 8664 6300
email: mel@batesmart.com.au
http://www.batesmart.com.au

Bates Smart Pty Ltd ABN 70 004 999 400

PRELIMINARY
NOT FOR CONSTRUCTION

BATESSMART