

SOUTH ELEVATION

DASHED RED LINE
INDICATES SCRA
ENVELOPE


DASHED BLUE
LINE INDICATES EA
SCHEME ENVELOPE



HATCHED BLUE
AREA INDICATES
ROOF ABOVE SCRA
ENVELOPE



HATCHED PINK
AREA INDICATES
ROOF BELOW SCRA
ENVELOPE

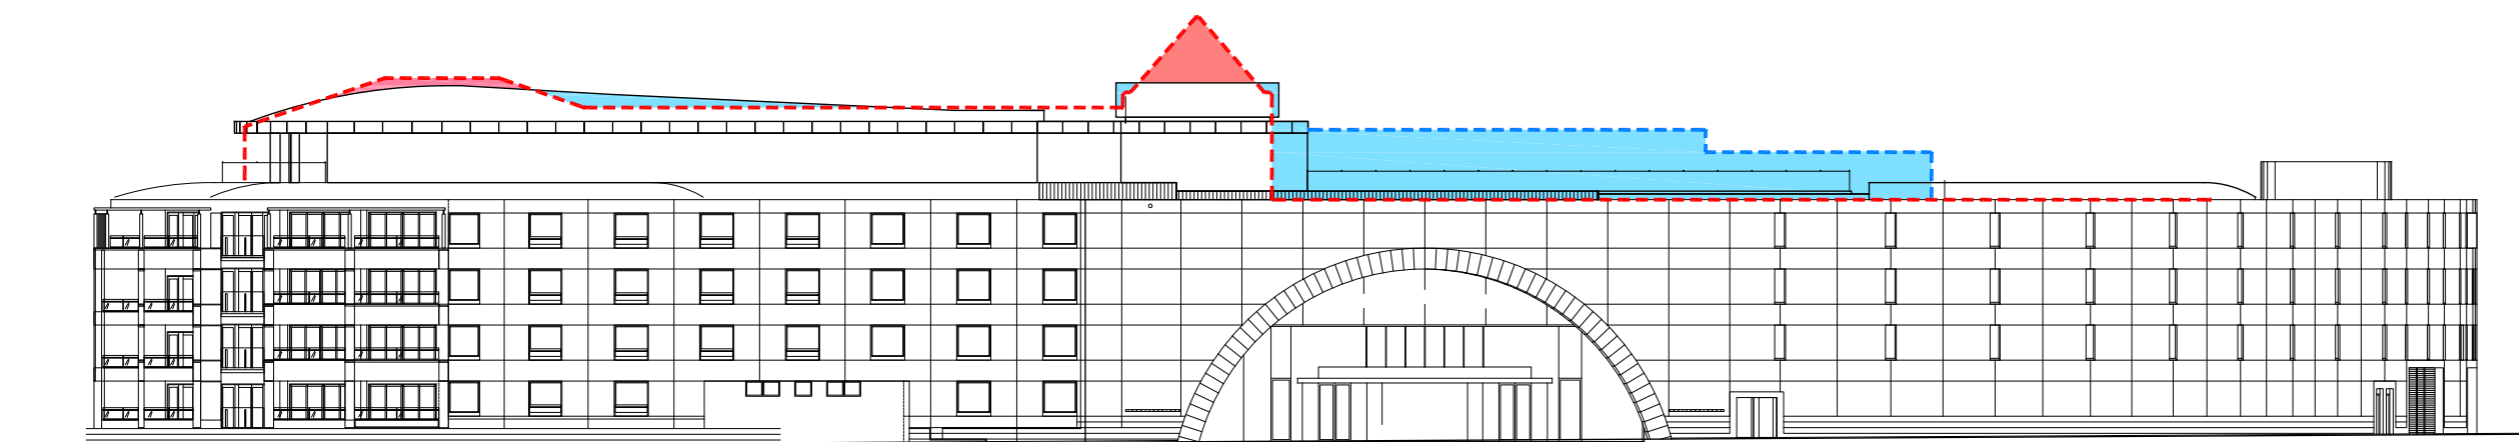

NORTH ELEVATION