

INDICATIVE PLANTING

BOTANIC NAME

COMMON NAME

TREES

 *Acmena smithii*
Albizia julibrissin
Casuarina glauca
Eucalyptus alba
Eucalyptus eximia
Eucalyptus sideroxylon 'Rosea'
Waterhousea floribunda

 **Lily Pili**
Boerhaavia diffusa
Swamp Oak
River Paperbark
Yellow Bloodwood
Mugga Ironbark
Waterhousea

MEDIUM TO LARGE SHRUBS

 *Banksia ericifolia*
Banksia spinulosa
Callistemon 'Kings Park Spectral'
Callistemon 'Naive Clusters'
Grevillea 'Moonlight'
Hakea salicifolia
Leptospermum paeonioides
Melaleuca laetifolia 'Showtime'
Syzygium paniculata 'Saled Form'
Syzygium Hunbury

SMALL TO MEDIUM SHRUBS

 *Acmena 'Alpin Magic'*
Doryanthes excelsa
Callistemon 'White Anzac'
Callistemon pulcherrimus 'Compactum'
Eriostemon myrsinoides
Grevillea 'Robyn Gordon'
Grevillea 'Superb'
Phoradendron coolihann
Westringia 'Jents Gem'
Westringia 'Zenit'

GROUNDCOVERS AND ACCENT PLANTS

 *Dianella 'Breeze'*
Isoplepis nodosa
Myoporum parvifolium
Lomandra 'Tankie'
Lomandra 'Seascape'
Scaevola 'Purple Fan Fare'
Westringia 'White Rambler'

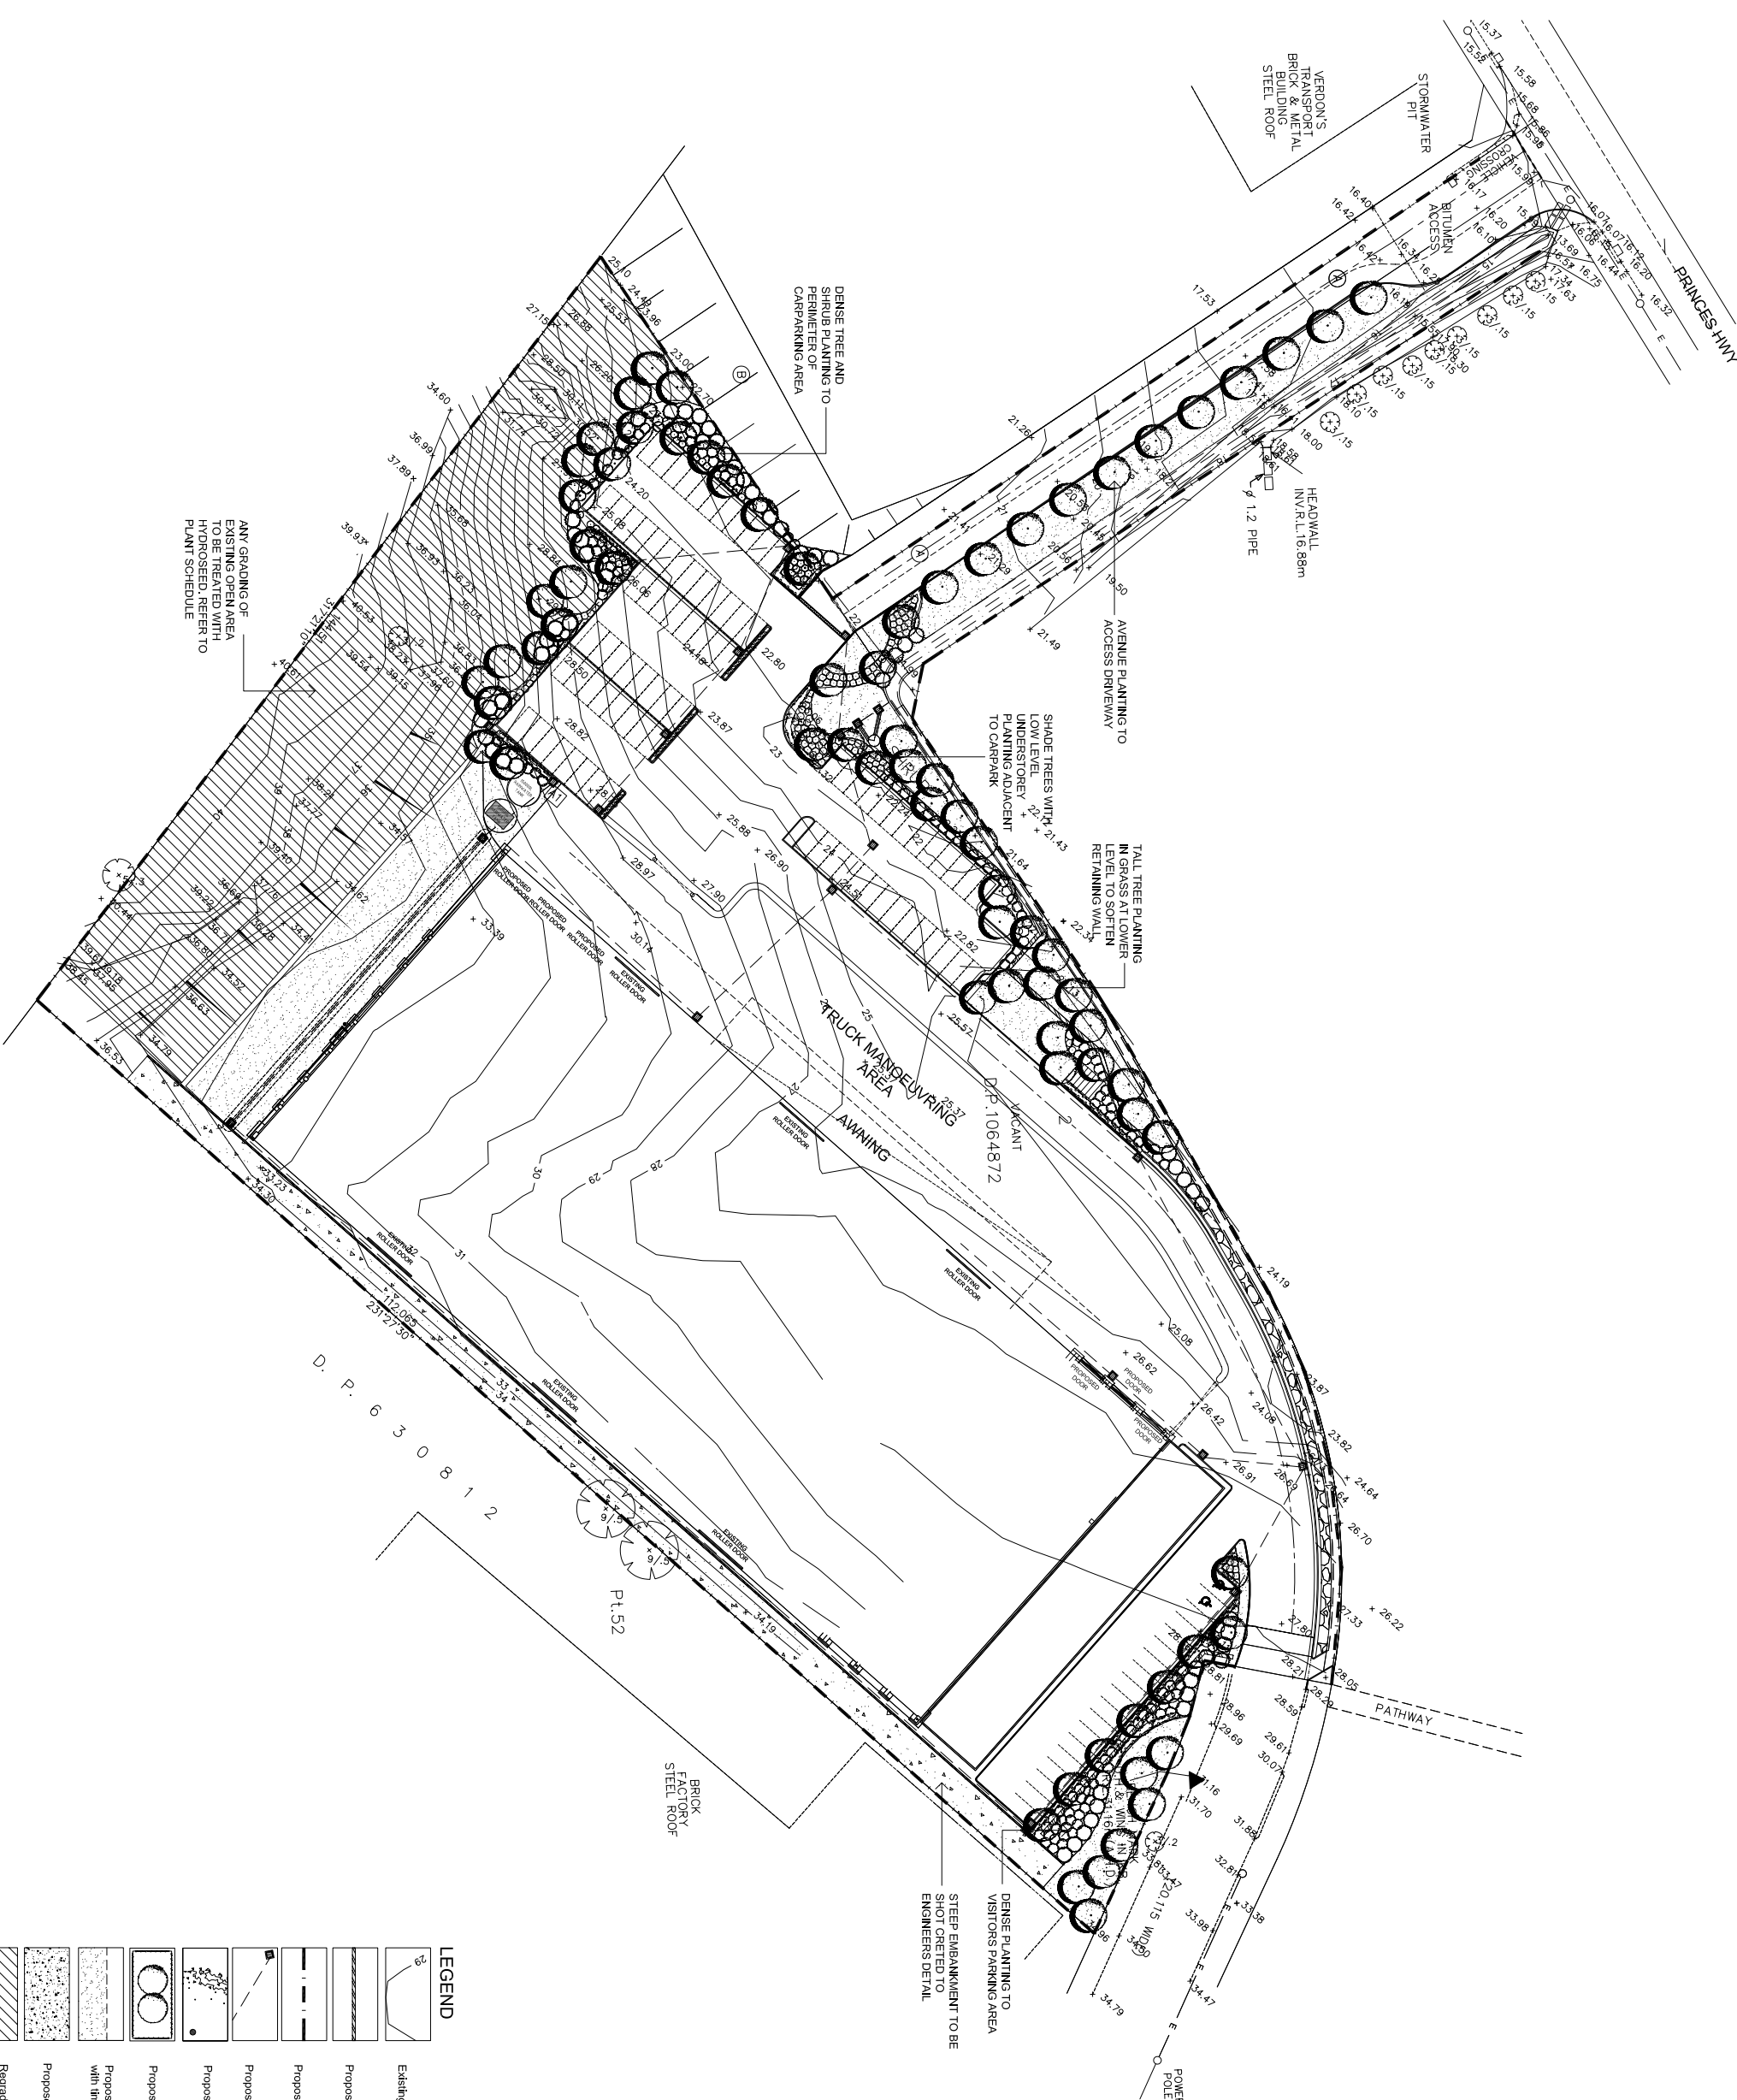
INDICATIVE HYDROSEED MIXTURE

 *Pioneering Grass Seed*
Japanese Millet (April to August)
Rye Grass (September to March)

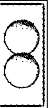
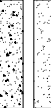
Trees, Shrubs and Ground Covers

 *Acacia liernia*
Acacia longifolia
Acacia meunsi
Allocasuarina littoralis
Banksia virgata
Banksia spinulosa
Eucalyptus ptilulata
Stylidium lineare
Thymelaea villosa
Indicofera australis
Impatiens cyathica

 *Kemedia rubicunda*
Lomandra longifolia
Kunzea ambigua
Oxylobium liliifolium
Phoradendron revolutum
Puleiopsis villosa
Parrotia pandoxiana
Primula liliifolia
Stylidium lineare
Thymelaea villosa
Zieria smithii



LEGEND

-  Existing levels and contours
-  Proposed retaining walls. Refer to engineers plans
-  Proposed ARC security fence
-  Proposed drainage lines. Refer to engineers plans
-  Proposed tree planting
-  Proposed mass shrub planting
-  Proposed turf with timber edging
-  Proposed decomposed gravel access
-  Repeated embankment to be hydroseeded with native vegetation



ISSUE: Amended Development Application 26.7.09
ISSUE: Amended Development Application 11.20.09
ISSUE: For Council 21.05.09
REV/A: Amend draft, landscaping 26.7.09

ochre
landscape architects
PO Box 395 Wollongong NSW 2520
Level 1, 126 Crown Street
Tel: 02 4227 0427 Fax: 02 4227 6876
Email: design@ochre.net.au

PROJECT
Proposed Industrial Building
Lot 2, D.P. 1064872,
Princes Highway & Sylvester Avenue,
UNANDERRA

DRAWING TITLE

Landscape Concept Plan

CLIENT

Cookson Plinto Pty Ltd

DRAWING NO.
1134-LD01A

SCALE: 1:500 @ A1, 1:1000 @ A3
DRAWN: PT
DATE: 19.05.09
CHECKED: TW