




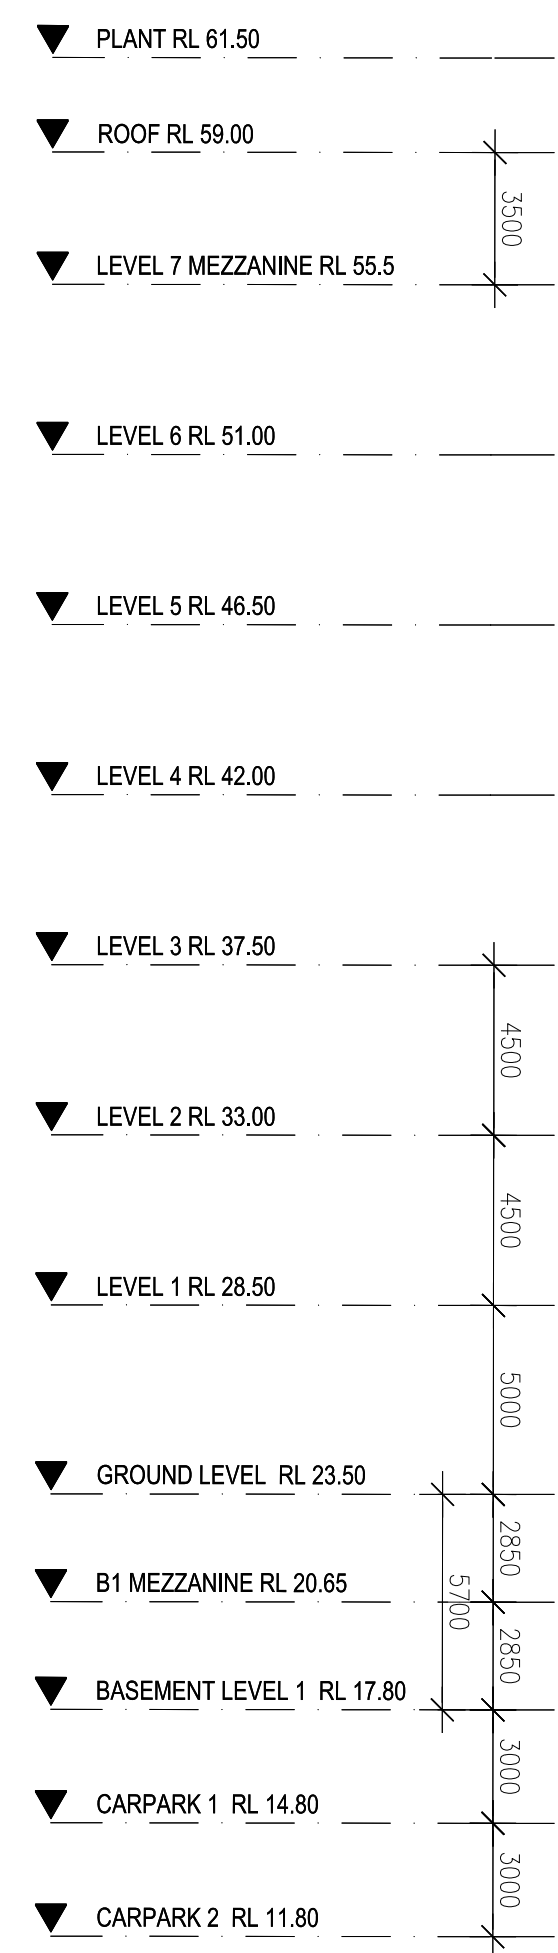

SITE BOUNDARY

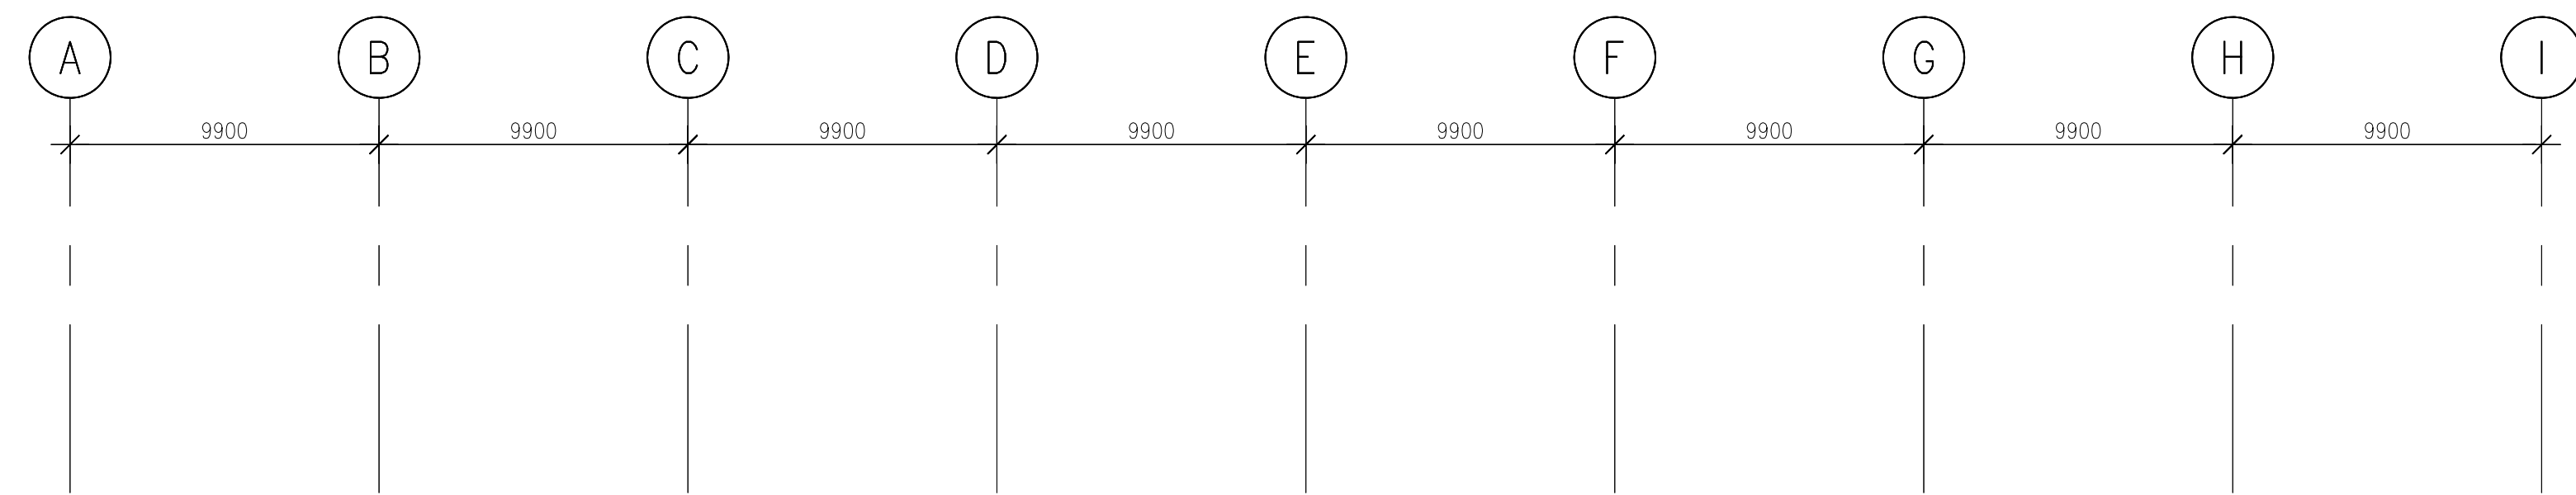


UNIVERSITY OVAL NO. 2

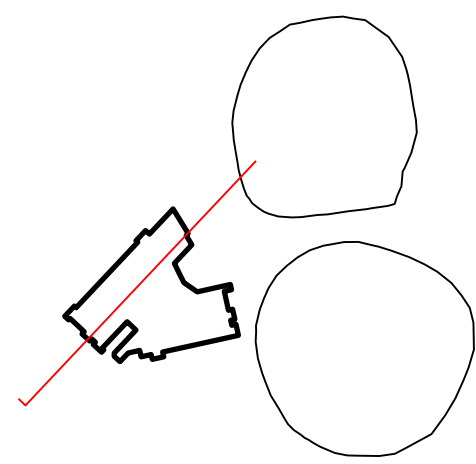

SECTION-BB

HASSELL

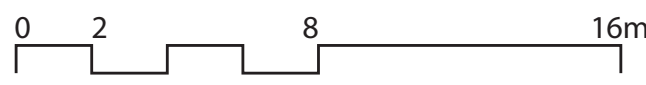

Revision
Issue for DA
03

Date
25-November2009

Scale
1:200@A0

Client
The University of Sydney

Project Name
CODCD
The University of Sydney

Drawing
SK-201_03
Section-BB