

NOTES:

| REV | DESCRIPTION | DRN | DATE | CHKD |
|-----|-------------------|-----|----------|------|
| P1 | PRELIMINARY ISSUE | DR | 28.10.09 | JA |

Welles Thomas Pty Ltd
 Suite 22, Level 4
 12 Thomas Street
 Chatswood NSW 2067

ARCHITECT
 PTW Architects
 Level 17, 9 Castlereagh St
 Sydney NSW Australia 2000
 T 612 9222 5877
 F 612 9221 4139
 www.ptw.com.au


PROJECT
WELLES THOMAS PLAZA
 Thomas Street/ Albert Avenue
 Chatswood NSW 2067

CONSULTANT
GEORGE FLOTH PTY. LIMITED
 CONSULTING ENGINEERS
 LEVEL 11 TOWER ONE
 45-51 WYNDHAM STREET
 CHATSWOOD NSW 2067 AUSTRALIA
 T 61-2-9419 4100
 F 61-2-9419 4101
 E info@geflth.com.au
 W www.geflth.com.au


SERVICE
HYDRAULIC SERVICES

DRAWING TITLE
**DETAIL SHEET 2
 RAINWATER RECLAMATION
 CONTROL DETAILS**

DESIGNER
 DR JA
 DATE STARTED
 OCT 2009
 CHECKED
 DATE STARTED
 OCT 2009
 DRAWING SCALE
 NOT TO SCALE @ A1
 PROJECT NO
S09083
 DRAWING NO
H09
 REVISION
P1

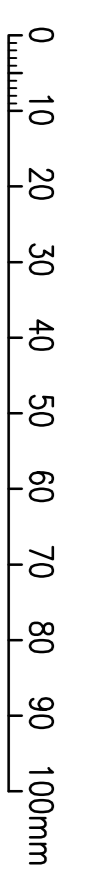

MAXIMESH REMOVABLE STAINLESS
 STEEL SCREEN
 BRASS ORIFICE PLATE, 4505A
 BOLTED TO TANK WALL OUTLET
 WITH 163mm Ø HOLE IN CENTRE

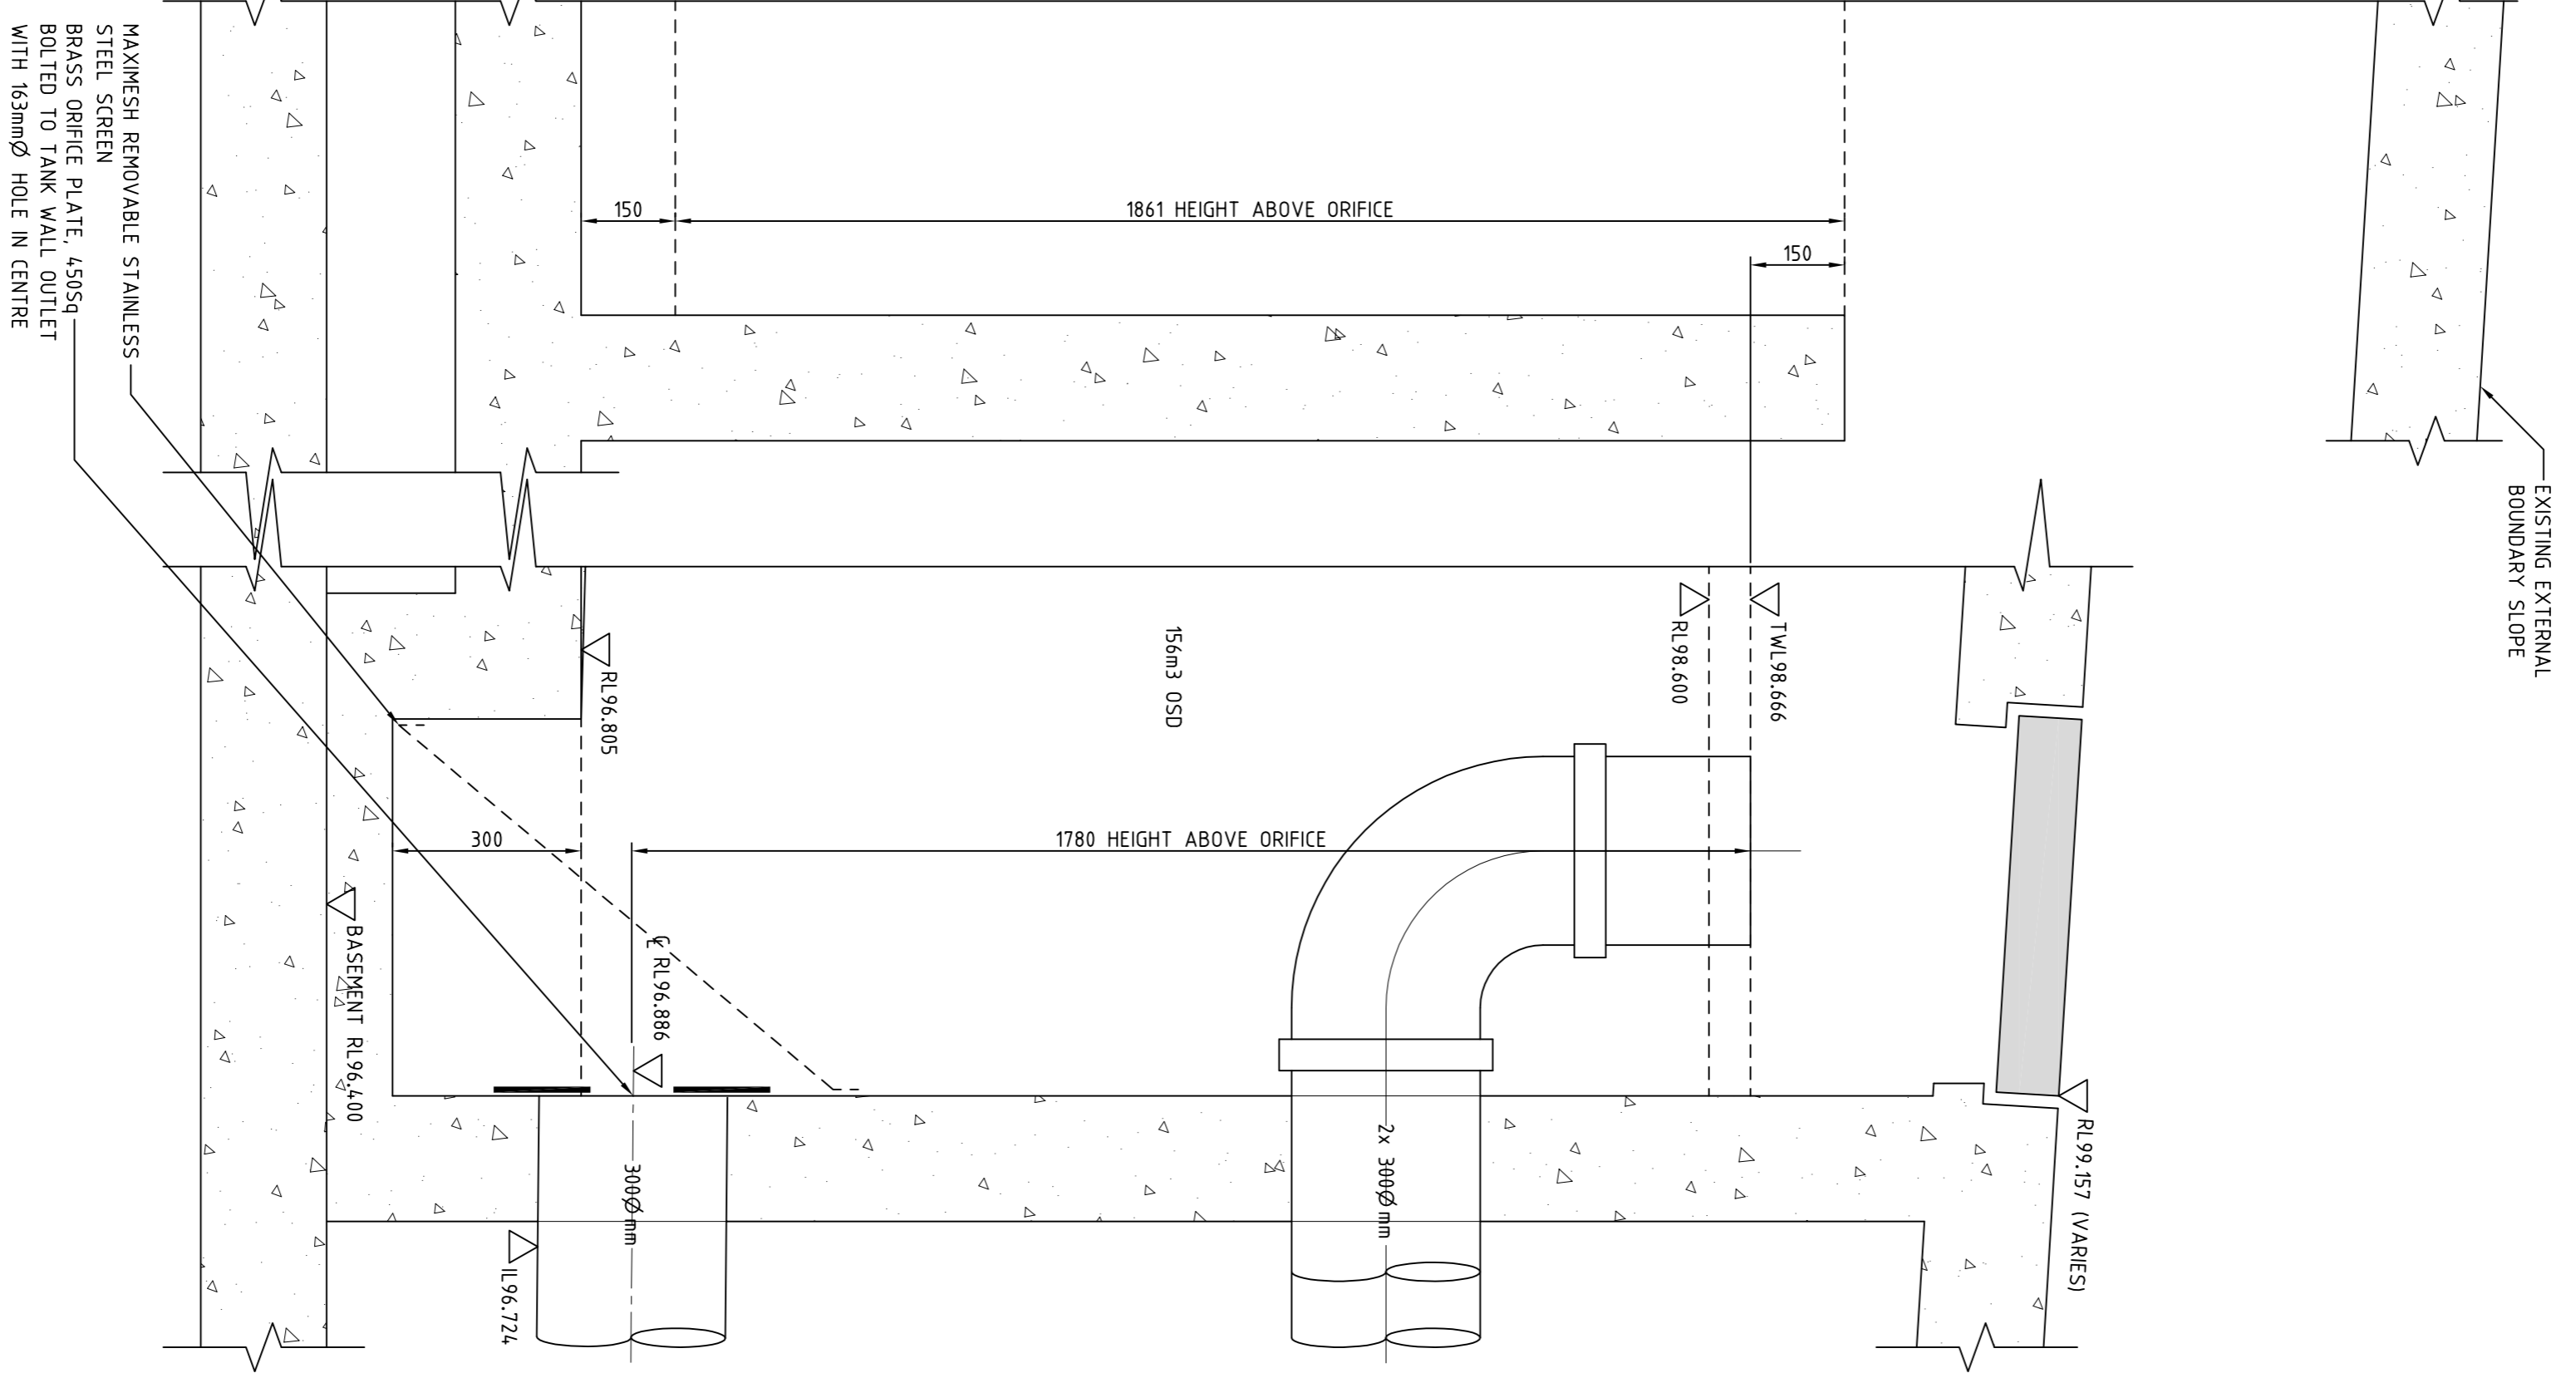

EXISTING EXTERNAL
 BOUNDARY SLOPE

SITE BOUNDARY SLAB NEXT
 TO ACCESS SHAFT SIDE OF CHAMBER.
 RL99.553 (VARES)

NON FLOODED INLETS FROM
 GROSS POLLUTANT TRAPS.
 REFER TO PLANS SET
 INVERT LEVEL OF
 RAINWATER INLETS.
 IL98.816 DEDUCTED

62m3 RWK CHAMBER
 CONSTRUCTION TO
 STRUCTURAL ENGINEERS
 DETAILS

150mm SLUDGE
 ALLOWANCE

