



theblueprint

SITE SCOPE OF WORK **Meriton - Centrium**

27th May 2015
Issue 7a

Legend

↑

Serviced Apartments Traffic

↑

Retail Traffic

↑

Pedestrian Traffic

↑

Residential Traffic

L+

Location Number

X

Sign Type

XX

Mounting method
CL - Cantilevered, W - Wall Mounted, FS - Freestanding, SS - Suspended

Site Boundary


LOCATIONS L12 TO L16 L22 L24 are inclusive of one of each of the following


T4.1

Tenant Fascia

T3.1

Tenant Cantilevered

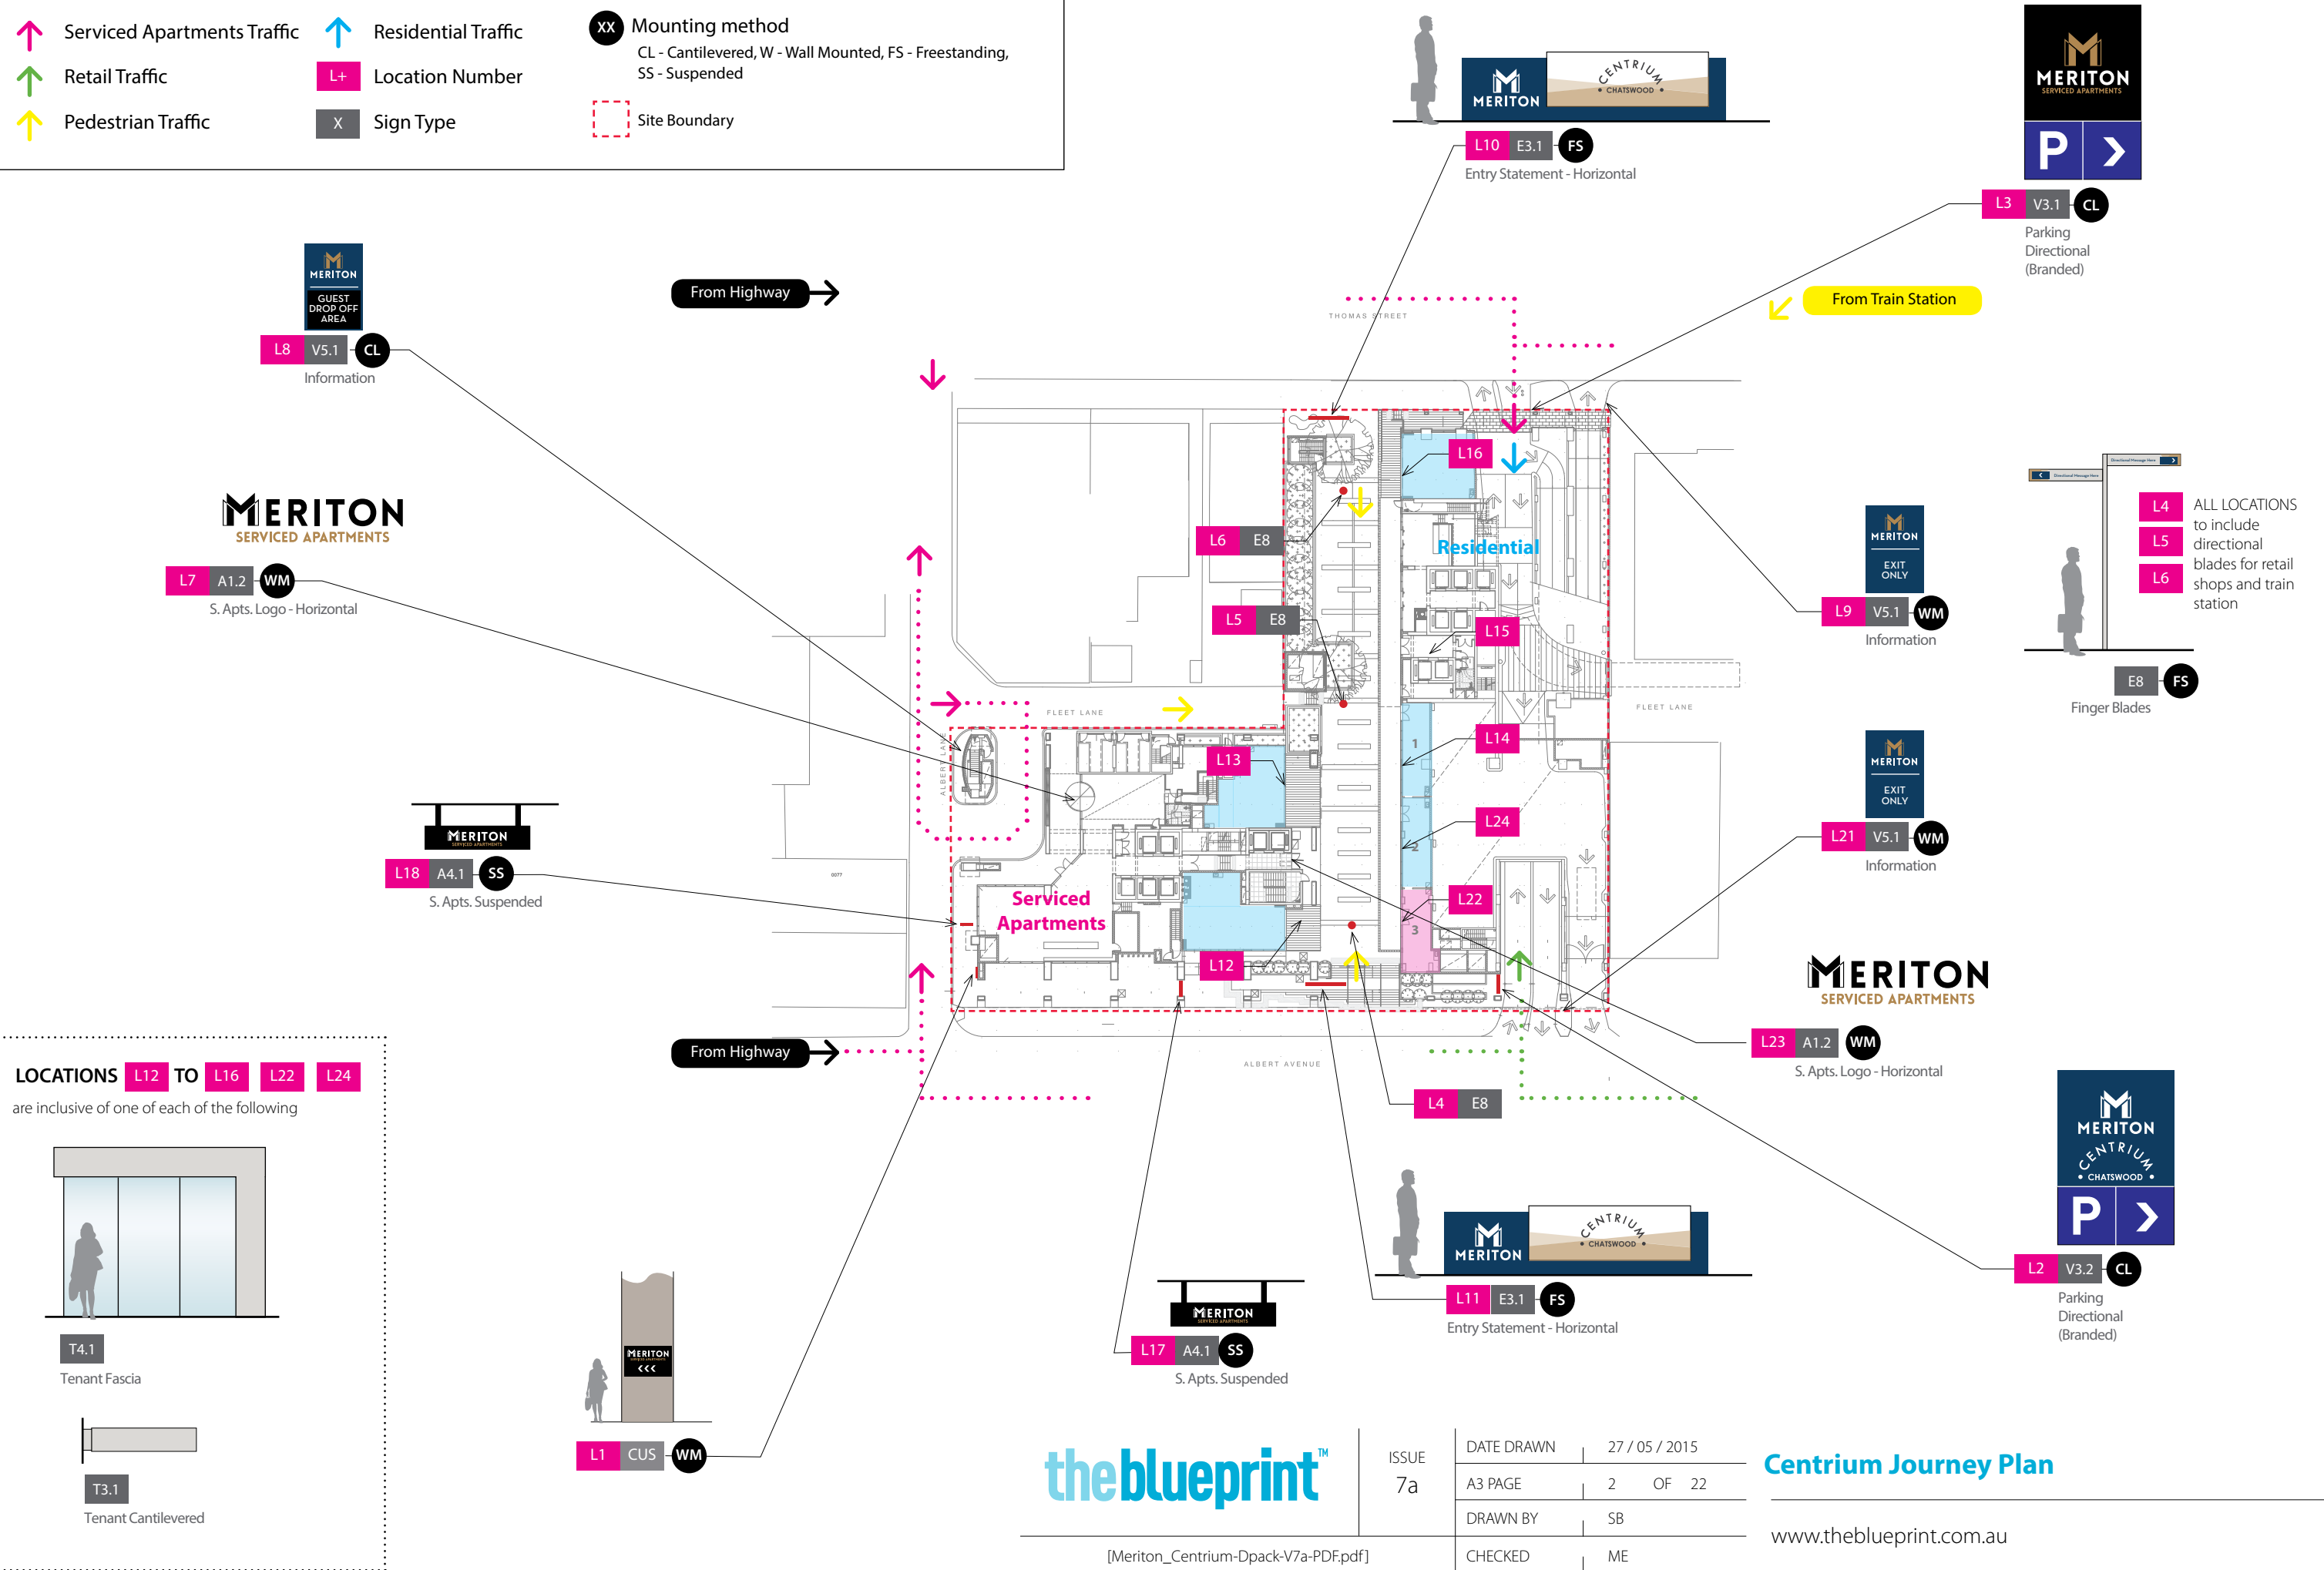


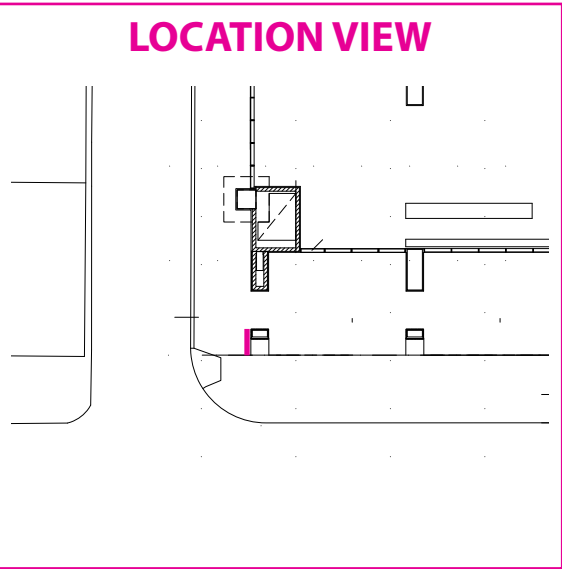


LOCATIONL1

SIGN CODECUS

ILLUMINATIONINTERNAL LED

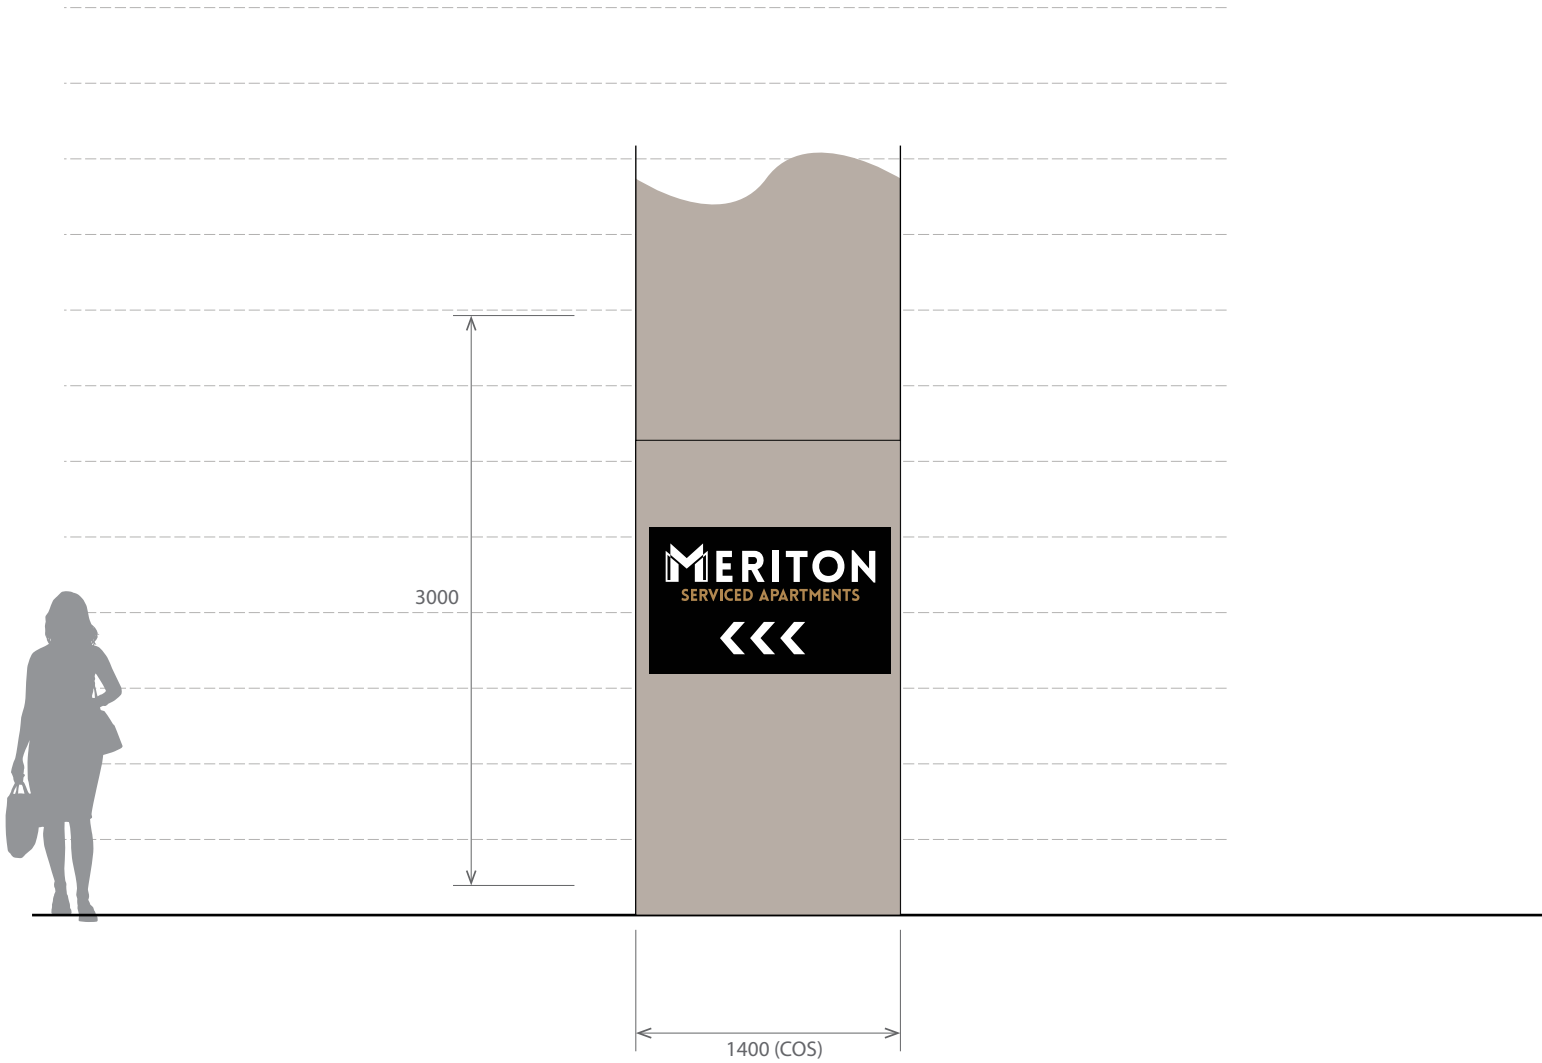

MINOR CENTRE BRAND COLUMN WRAP	
ELEVATION	Front Elevation
SIGN CODE	CUS
LOCATIONS	L1
SCALE	1:40

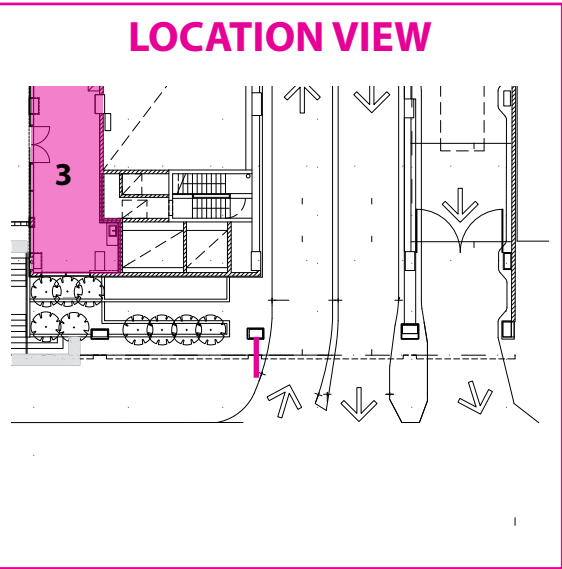

LOCATION


L2

SIGN CODE

V3.2


ILLUMINATION

INTERNAL LED

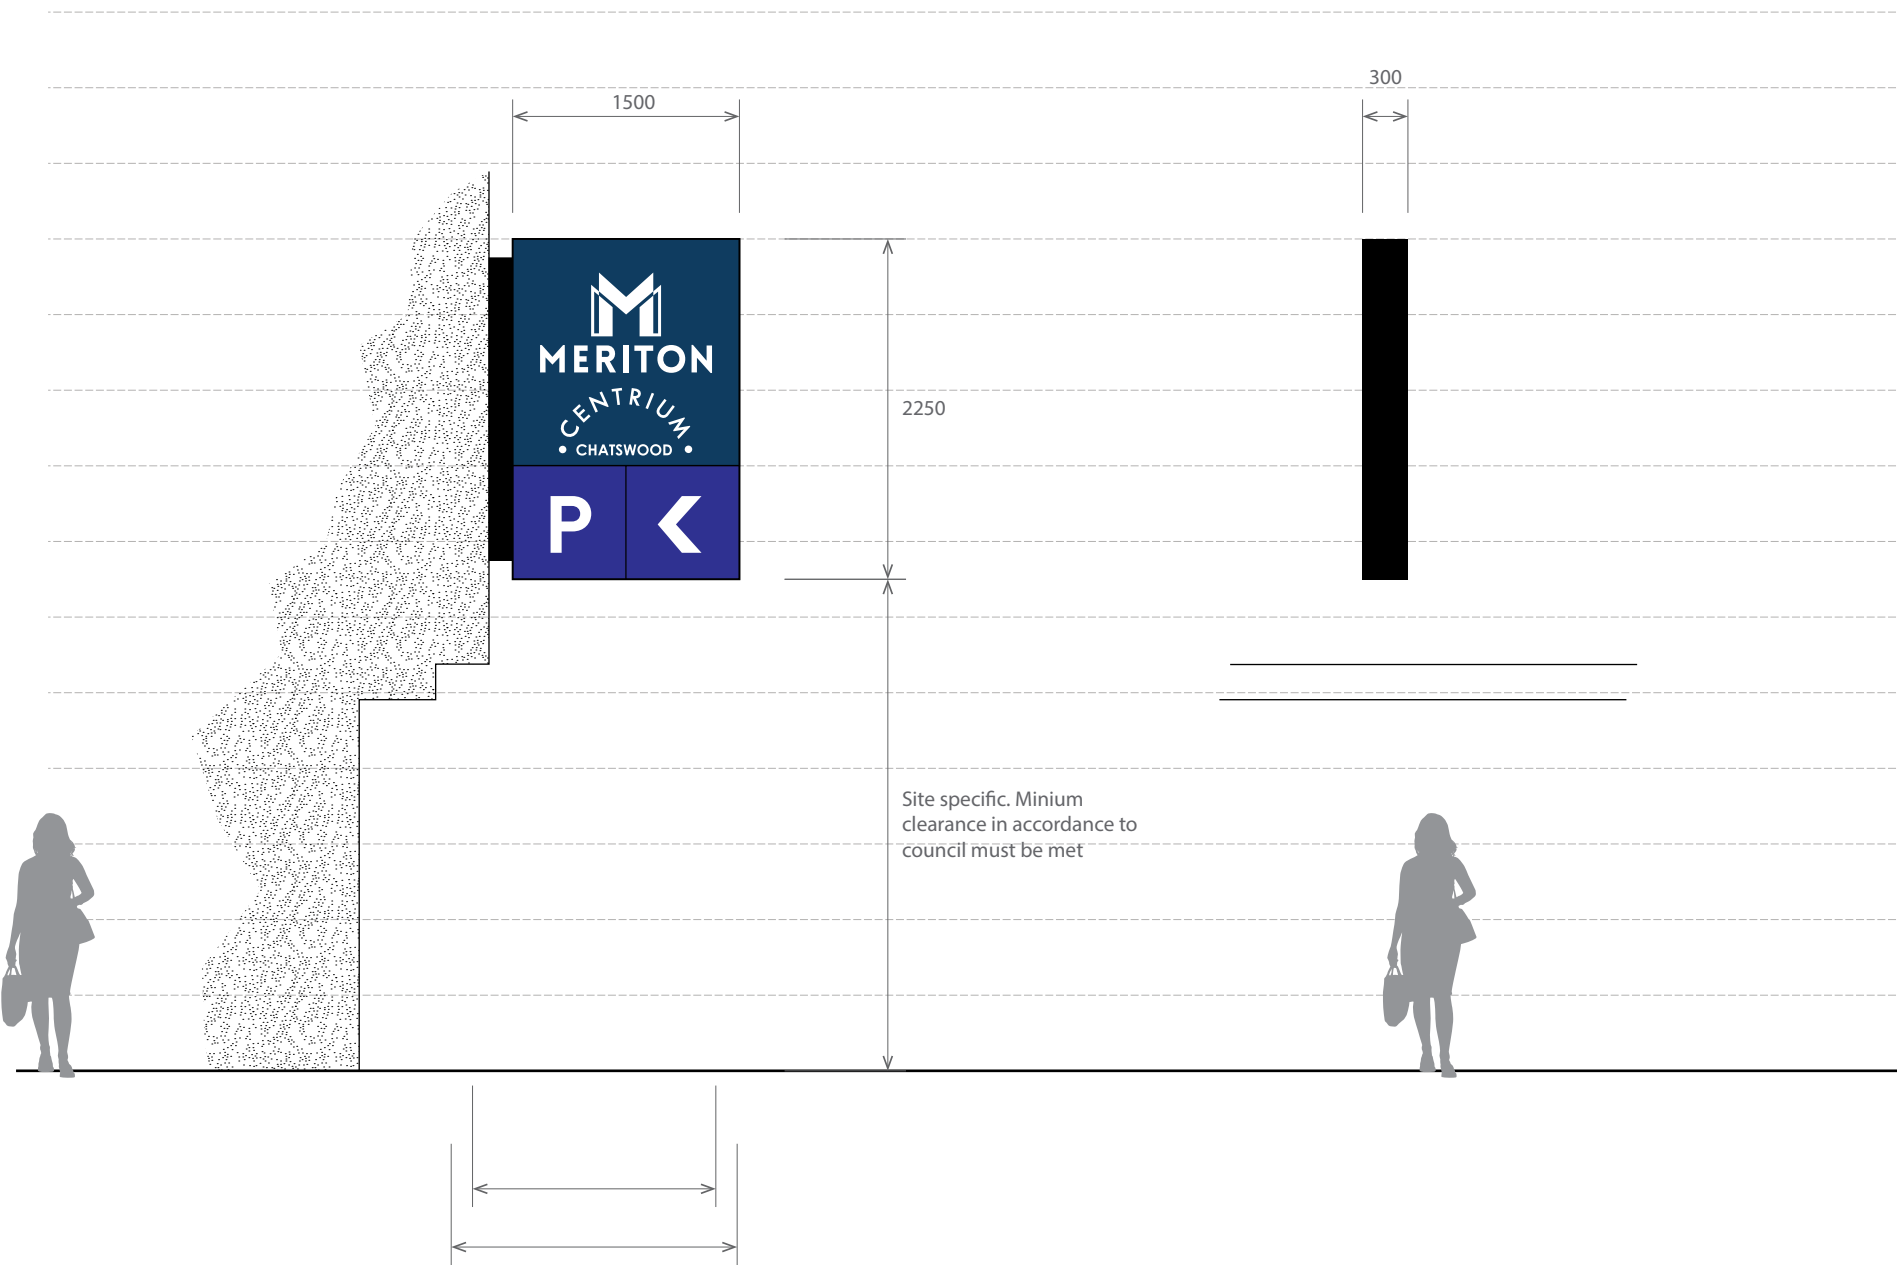

PARKING DIRCTIONAL 2	
ELEVATION	Front Elevation
SIGN CODE	V3.2 CL
LOCATIONS	L2
SCALE	1:50

PARKING DIRCTIONAL 2	
ELEVATION	Side Elevation
SIGN CODE	V3.2 CL
LOCATIONS	L2
SCALE	1:50

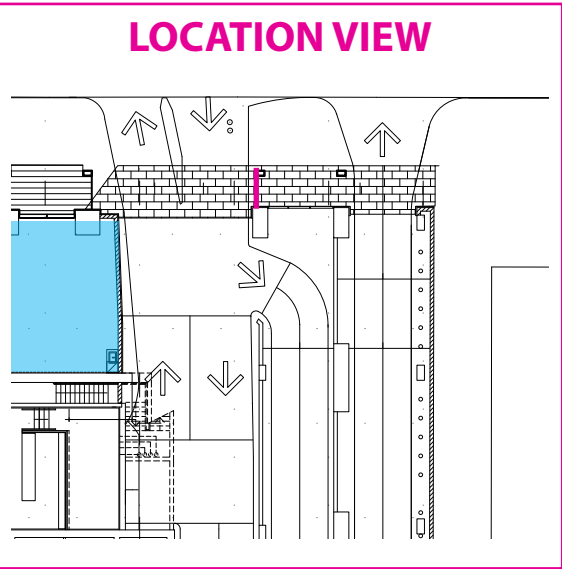

LOCATION

L3

SIGN CODE

V3.1


ILLUMINATION

INTERNAL LED





PARKING DIRCTIONAL 1	
ELEVATION	Front Elevation
SIGN CODE	V3.1 CL
LOCATIONS	L3
SCALE	1:50


PARKING DIRCTIONAL 1	
ELEVATION	Side Elevation
SIGN CODE	V3.1 CL
LOCATIONS	L3
SCALE	1:50

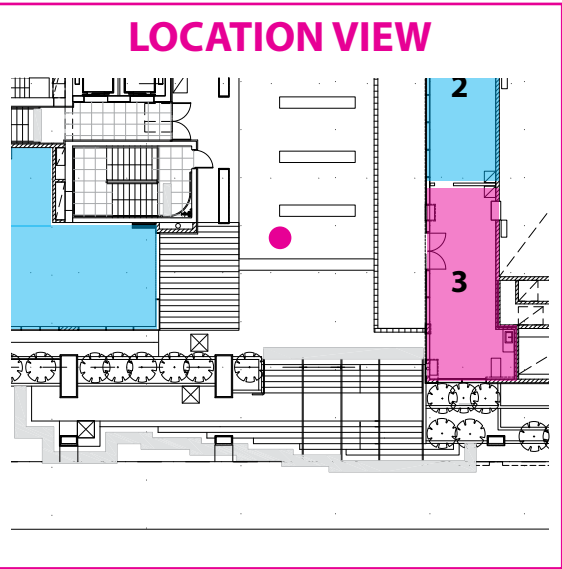

LOCATION	L4
SIGN CODE	E8
ILLUMINATION	NO

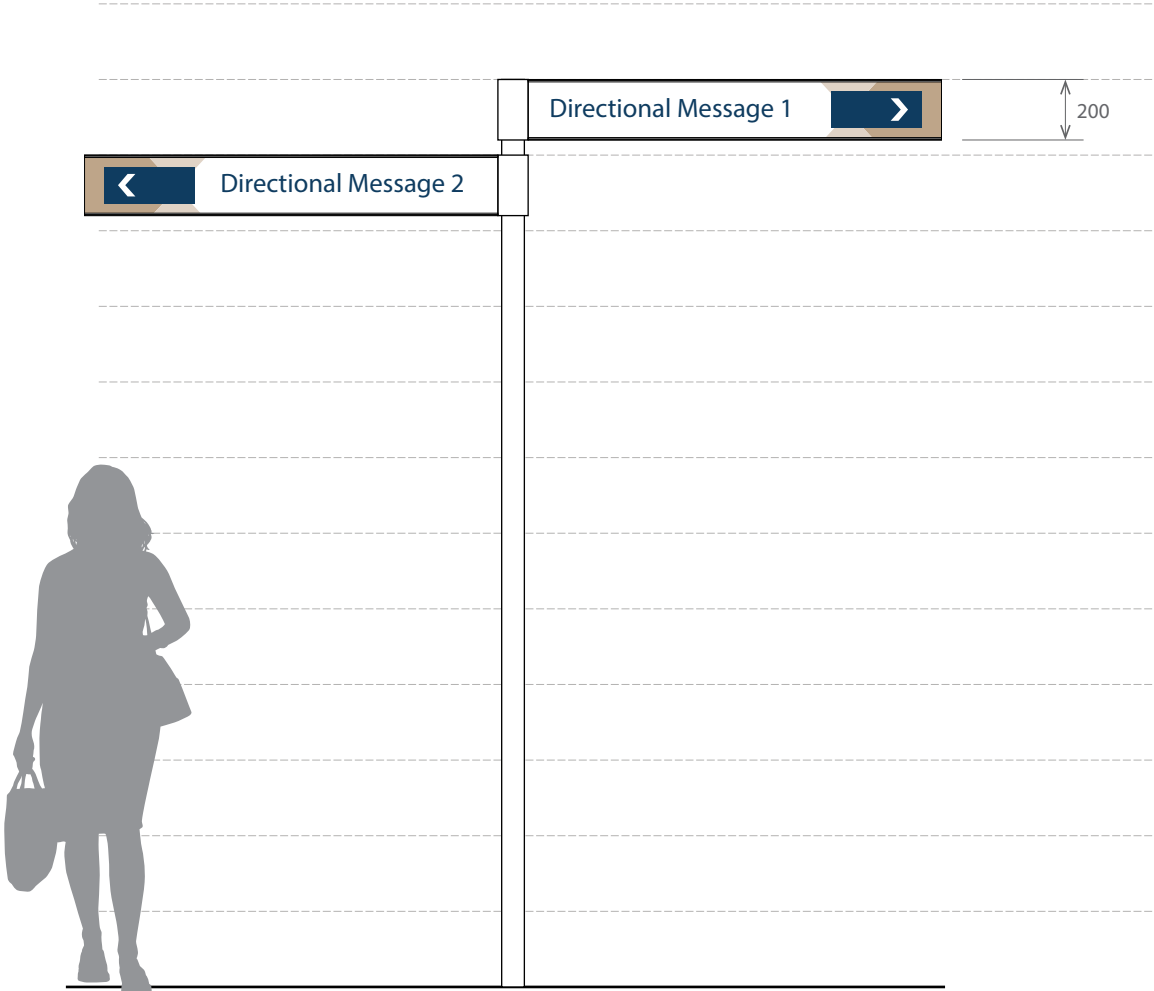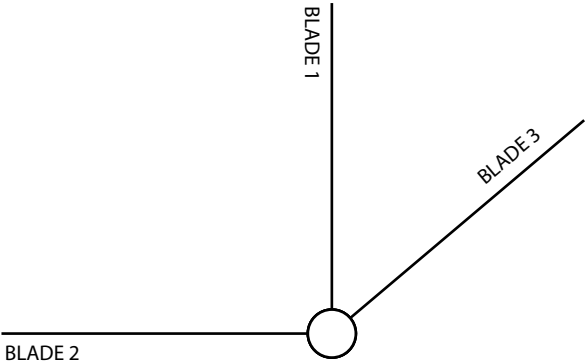

FINGER BLADE SIGNS	
ELEVATION	Typical Overall Elevation
SIGN CODE	E8
LOCATIONS	L4
SCALE	1:25

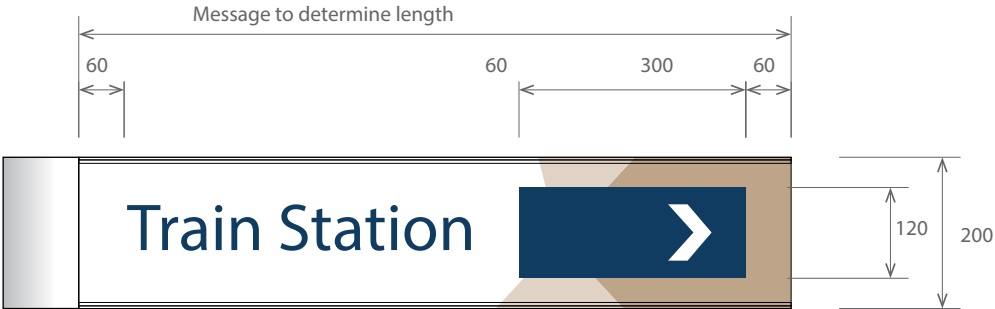

BLADE 1




BLADE 2





BLADE 3


FINGER BLADE SIGNS	
ELEVATION	Location Blade Elevation
SIGN CODE	E8
LOCATIONS	L4
SCALE	1:10

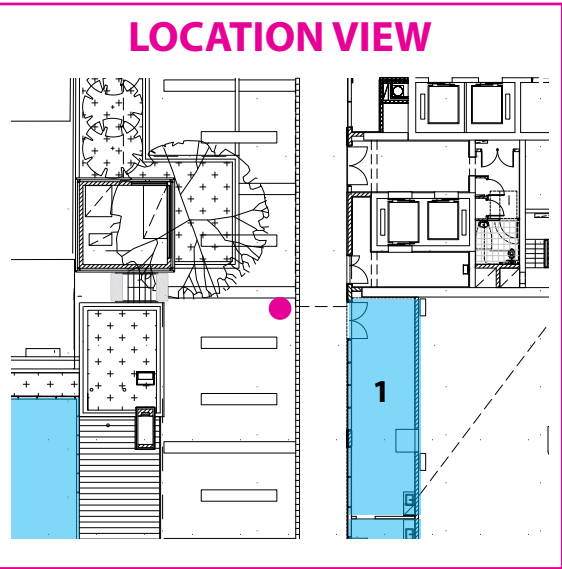

LOCATION	L5
SIGN CODE	E8
ILLUMINATION	NO

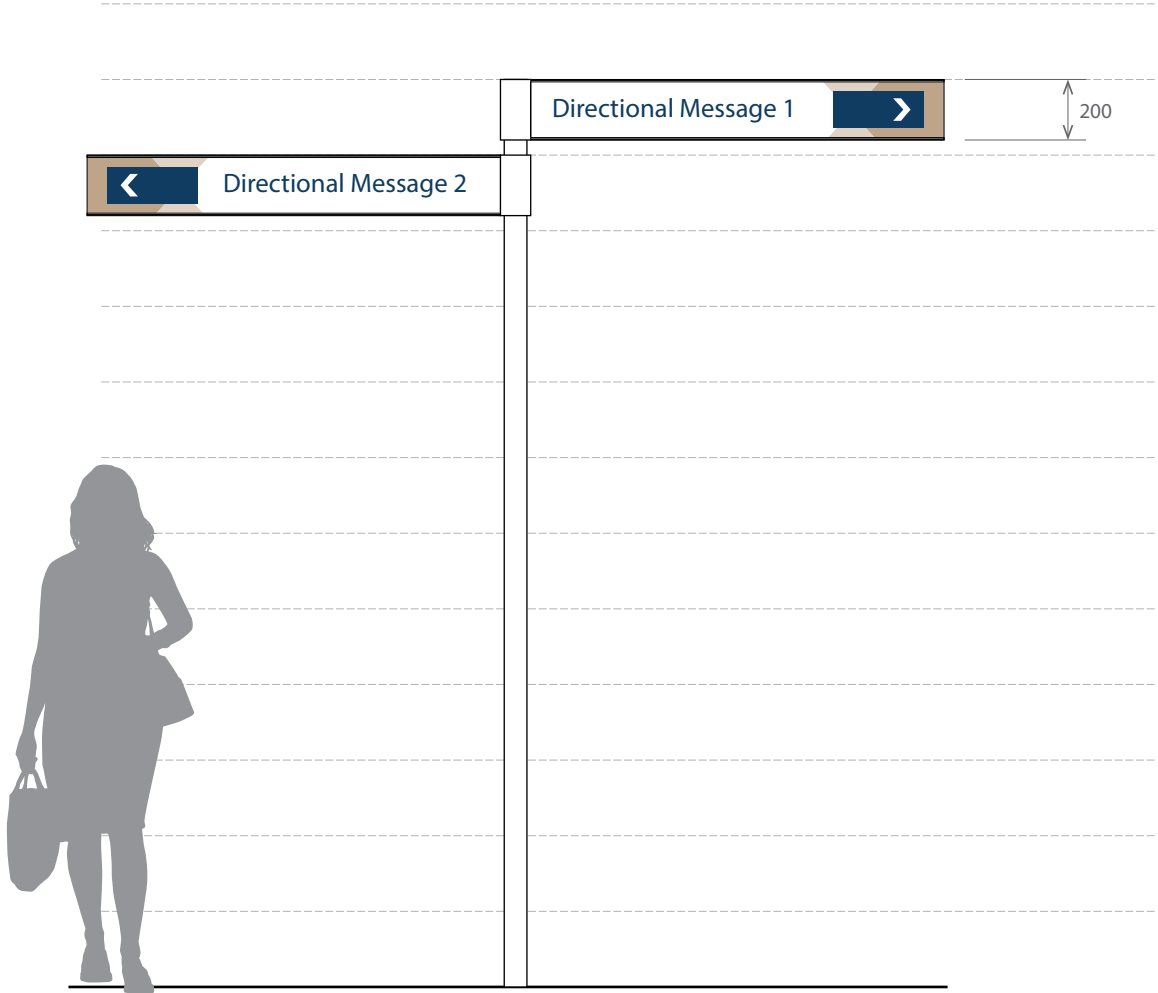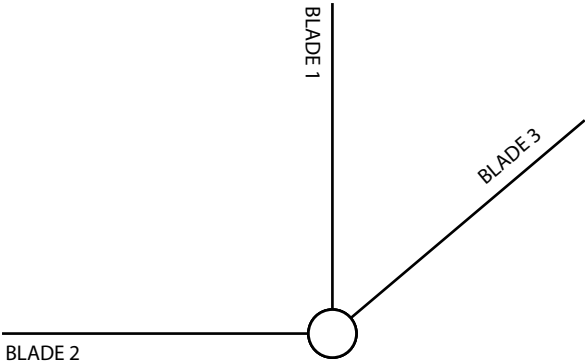

FINGER BLADE SIGNS	
ELEVATION	Typical Overall Elevation
SIGN CODE	E8
LOCATIONS	L5
SCALE	1:25

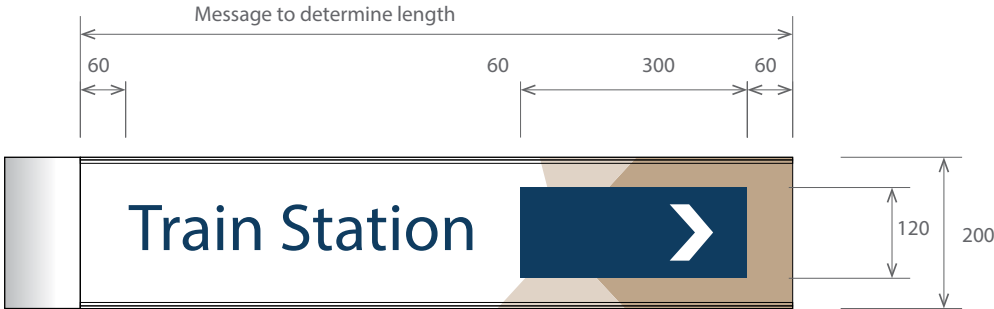

BLADE 1




BLADE 2





BLADE 3


FINGER BLADE SIGNS	
ELEVATION	Location Blade Elevation
SIGN CODE	E8
LOCATIONS	L5
SCALE	1:10

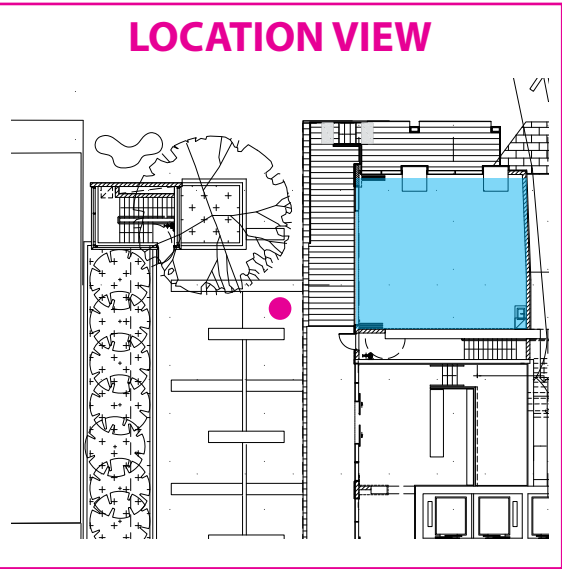


LOCATION	L6
SIGN CODE	E8
ILLUMINATION	NO

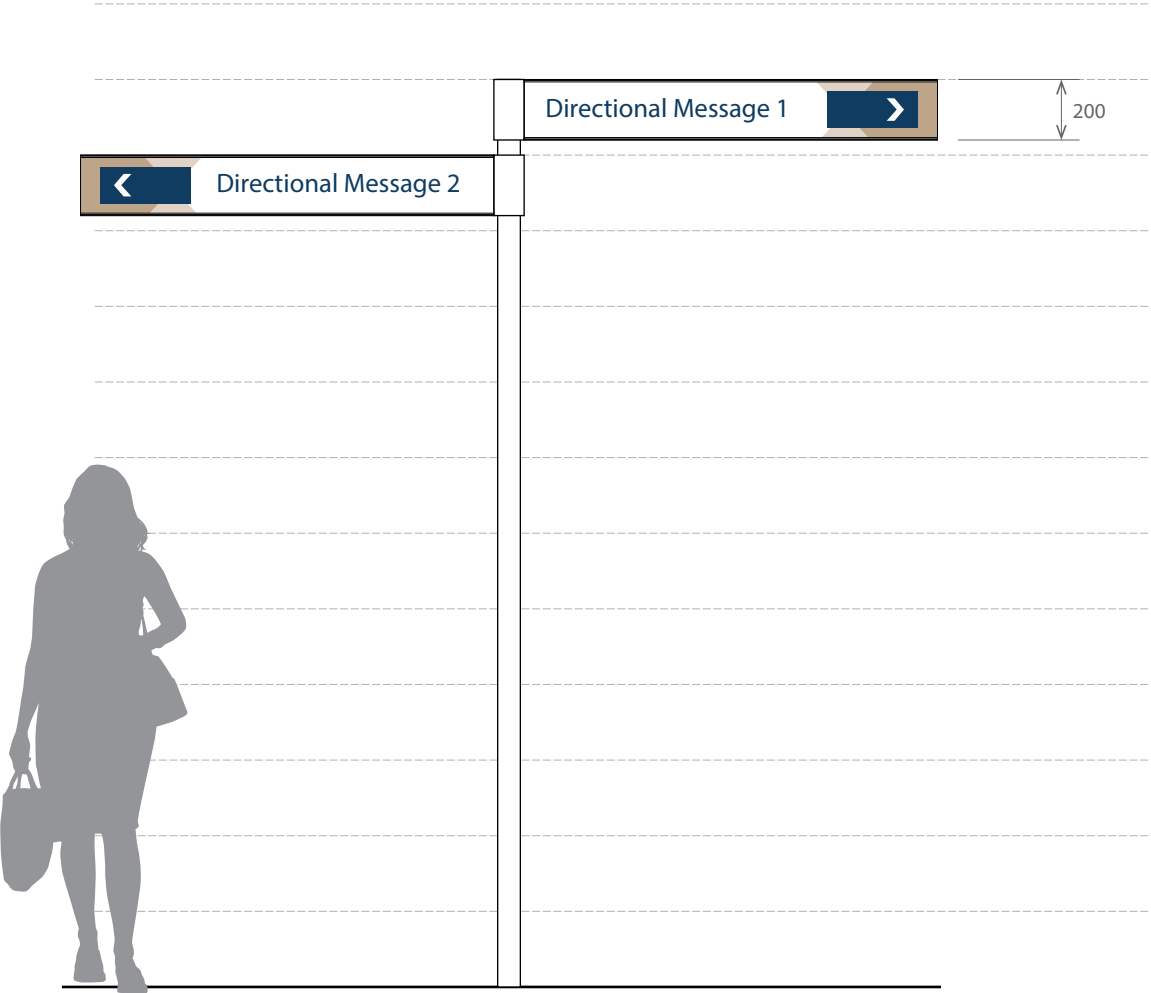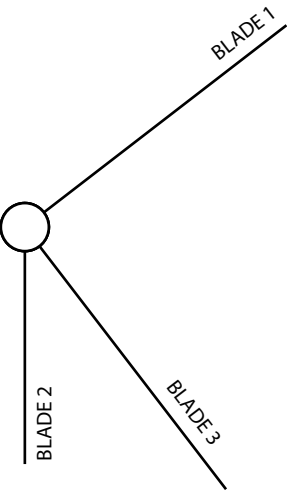

FINGER BLADE SIGNS	
ELEVATION	Typical Overall Elevation
SIGN CODE	E8
LOCATIONS	L6
SCALE	1:25

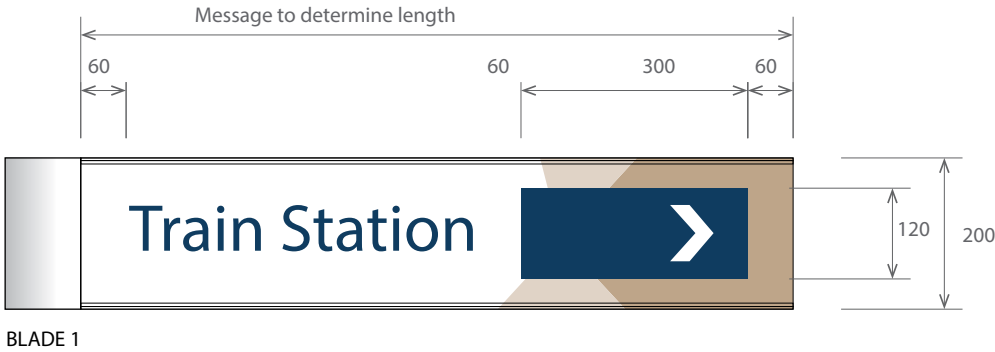


FINGER BLADE SIGNS	
ELEVATION	Location Blade Elevation
SIGN CODE	E8
LOCATIONS	L6
SCALE	1:10

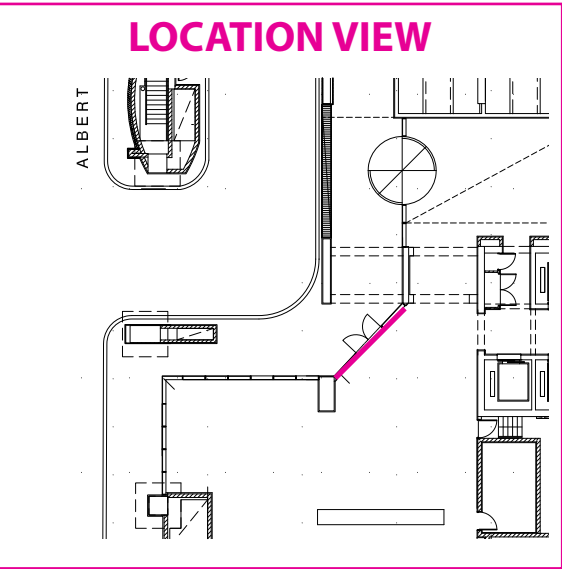

LOCATION	L7
SIGN CODE	A1.2
ILLUMINATION	INTERNAL LED



SERVICED APARTMENTS - HORIZONTAL LOGO	
ELEVATION	Front Elevation
SIGN CODE	A1.2
LOCATIONS	L7
SCALE	1:20

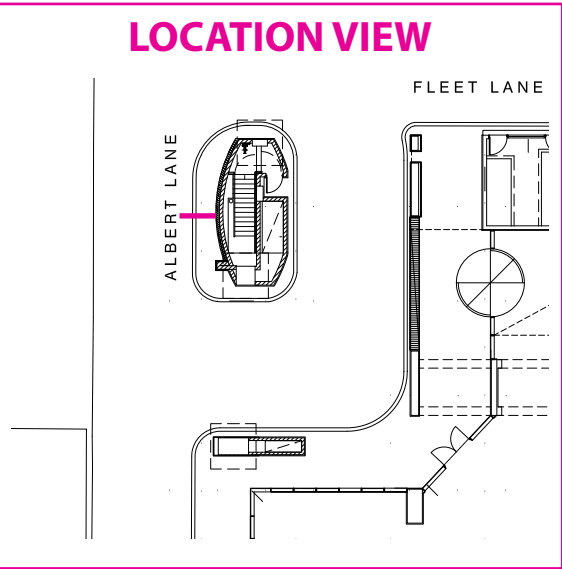


LOCATION	L8
SIGN CODE	A5.1
ILLUMINATION	INTERNAL LED



VEHICLE INFORMATION	
ELEVATION	Front Elevation for Cantilevered
SIGN CODE	V5.1 CL
LOCATIONS	L8
SCALE	1:20

	ISSUE 7a	DATE DRAWN	27 / 05 / 2015	Vehicle Information
		A3 PAGE	11 OF 22	
		DRAWN BY	SB	
		CHECKED	ME	
[Meriton_Centrium-Dpack-V7a-PDF.pdf]		www.theblueprint.com.au		

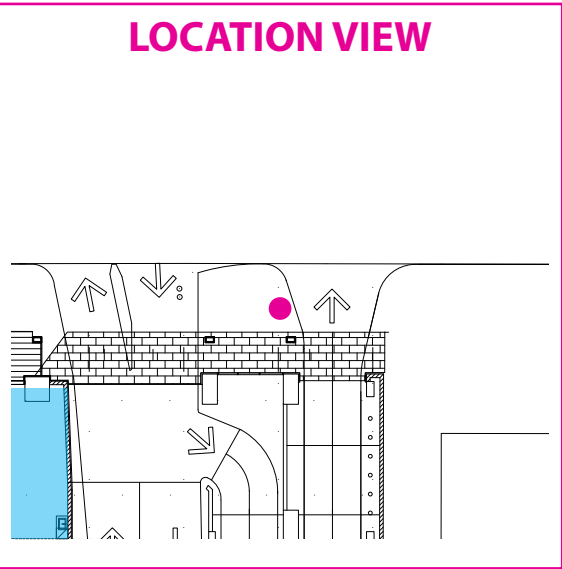


LOCATION	L9
SIGN CODE	A5.1
ILLUMINATION	NO



VEHICLE INFORMATION	
ELEVATION	Front Elevation for Freestanding
SIGN CODE	V5.1 FS
LOCATIONS	L9 L21
SCALE	1:20


	ISSUE 7a	DATE DRAWN	27 / 05 / 2015	Vehicle Information
		A3 PAGE	12 OF 22	
		DRAWN BY	SB	
		CHECKED	ME	
[Meriton_Centrium-Dpack-V7a-PDF.pdf]		www.theblueprint.com.au		

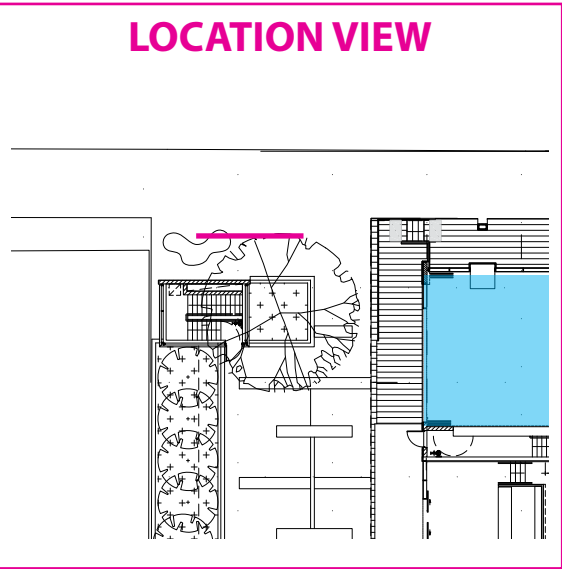

LOCATIONL10


SIGN CODEE3.1

ILLUMINATIONINTERNAL LED

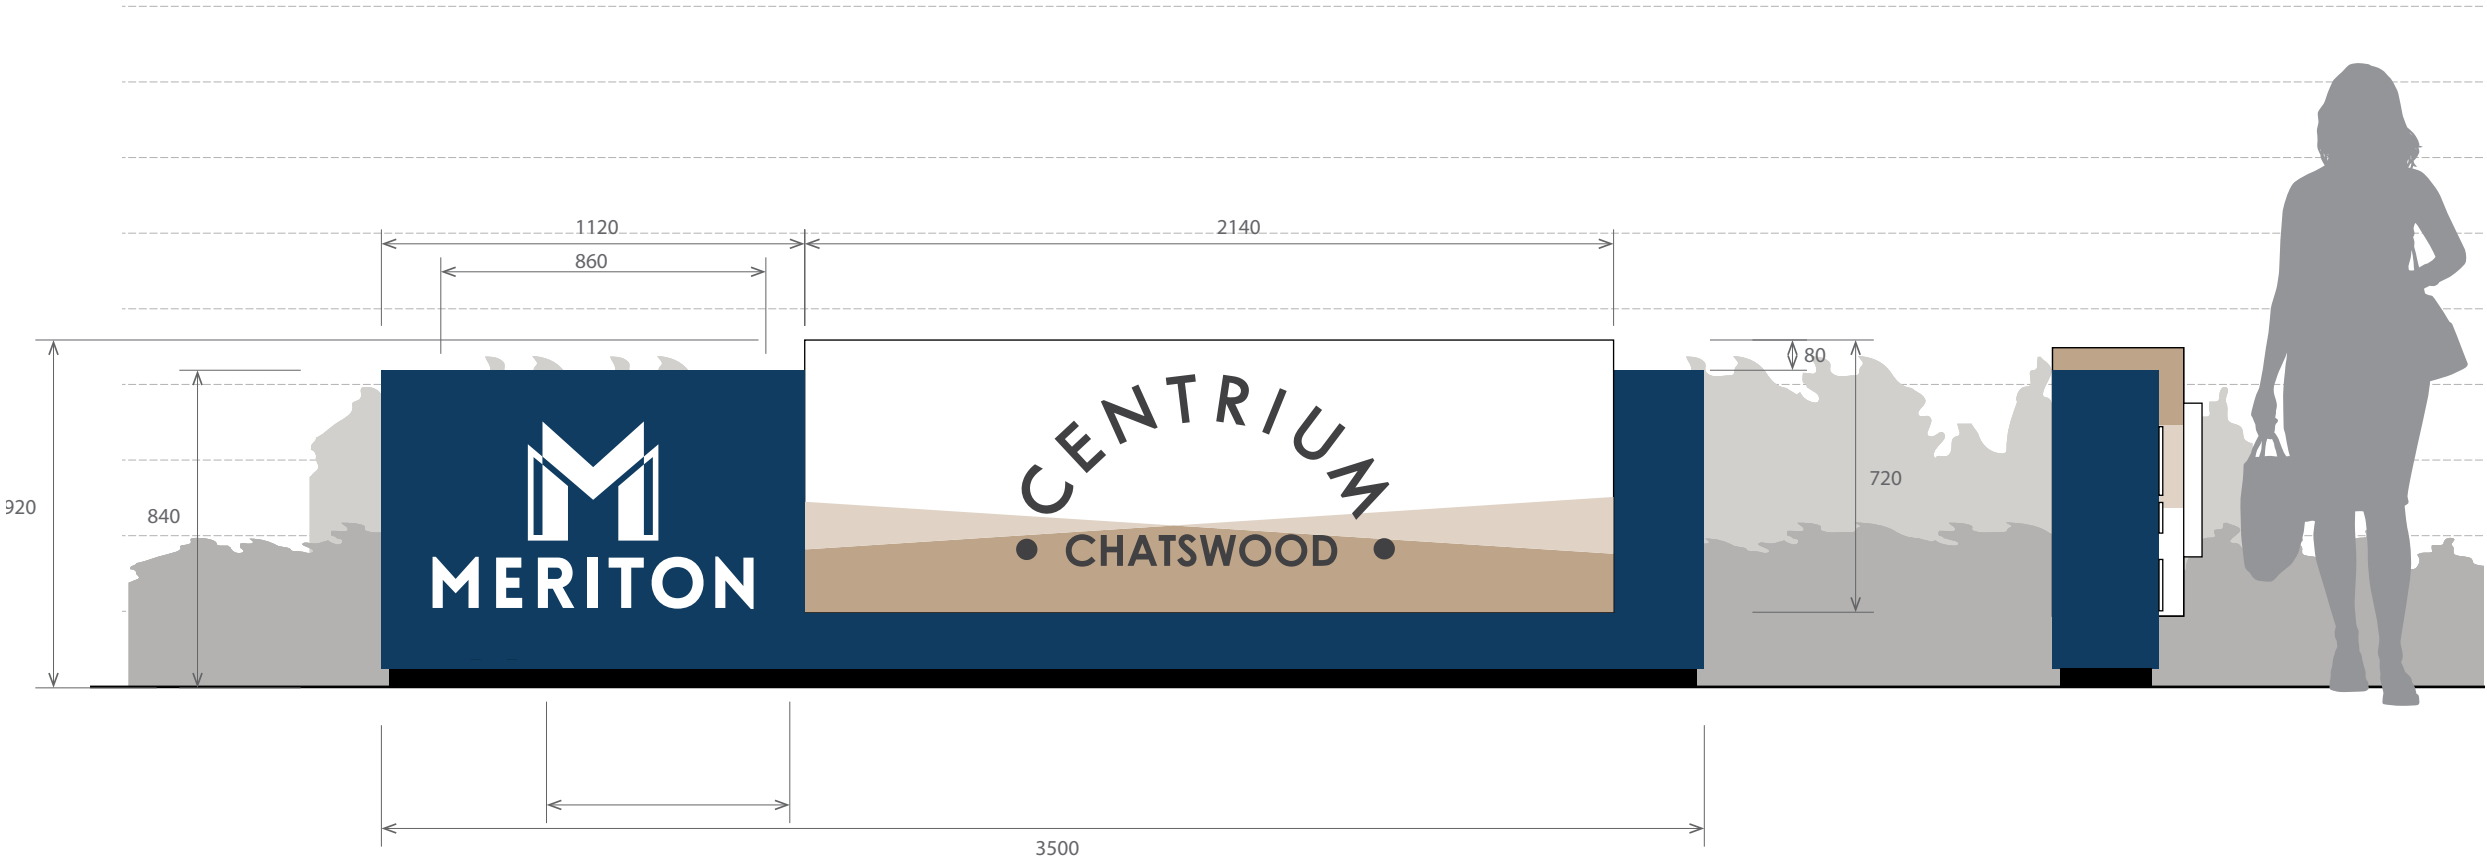


ENTRY STATEMENT - HORIZONTAL	
ELEVATION	Front Elevation
SIGN CODE	E3.1
LOCATIONS	L10
SCALE	1:20

ENTRY STATEMENT - HORIZONTAL	
ELEVATION	Side Elevation
SIGN CODE	E3.1
LOCATIONS	L10
SCALE	1:20

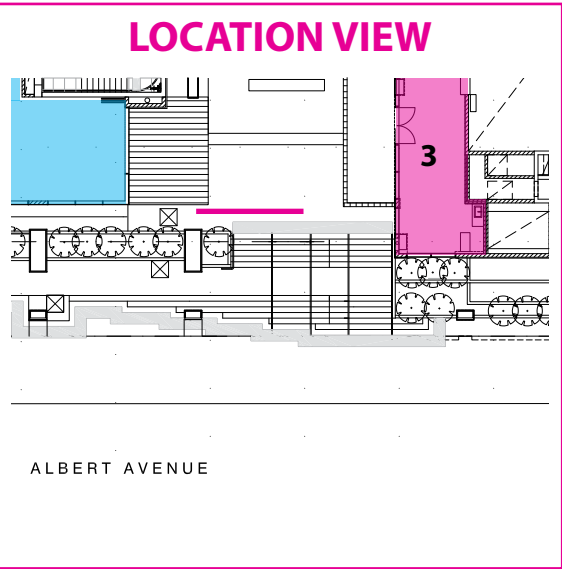


LOCATION	L11
SIGN CODE	E3.1
ILLUMINATION	INTERNAL LED

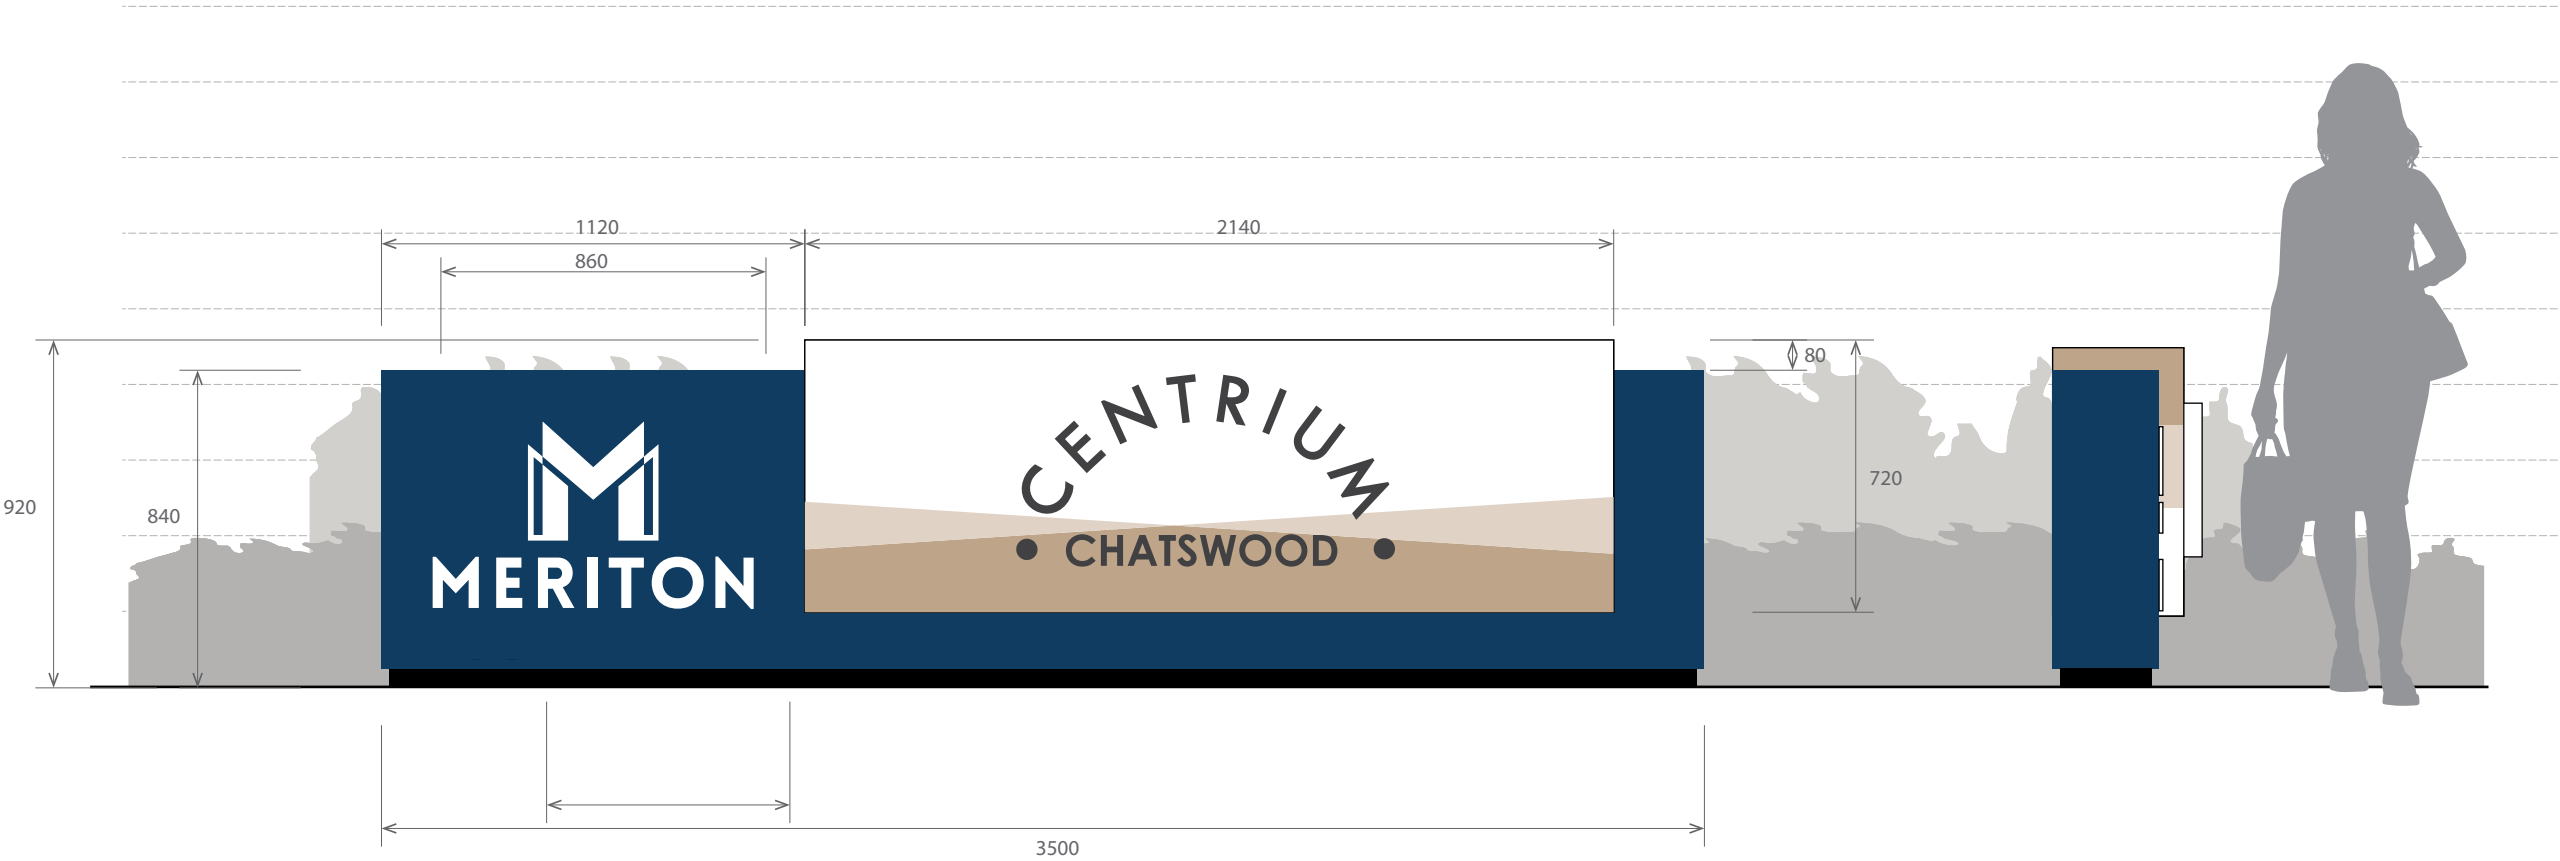

ENTRY STATEMENT - HORIZONTAL	
ELEVATION	Front Elevation
SIGN CODE	E3.1
LOCATIONS	L11
SCALE	1:20

ENTRY STATEMENT - HORIZONTAL	
ELEVATION	Side Elevation
SIGN CODE	E3.1
LOCATIONS	L11
SCALE	1:20

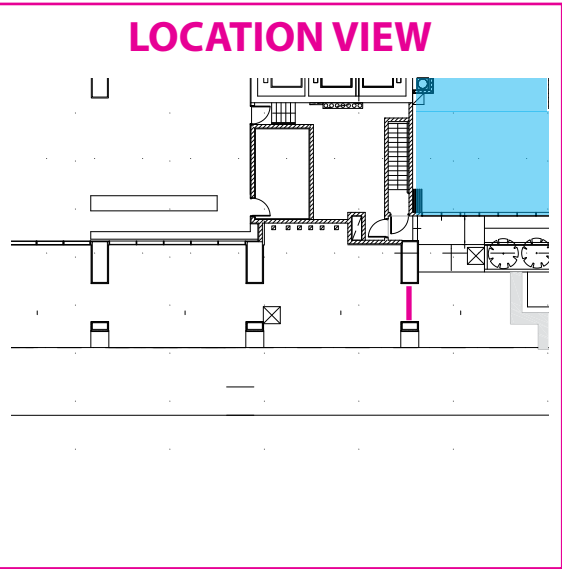

LOCATION

L17

SIGN CODE

A4.1


ILLUMINATION

INTERNAL LED



SERVICED APARTMENTS - SUSPENDED	
ELEVATION	Front Elevation
SIGN CODE	A4.1
LOCATIONS	L17
SCALE	1:20

SERVICED APARTMENTS - SUSPENDED	
ELEVATION	Side Elevation
SIGN CODE	A4.1
LOCATIONS	L17
SCALE	1:20

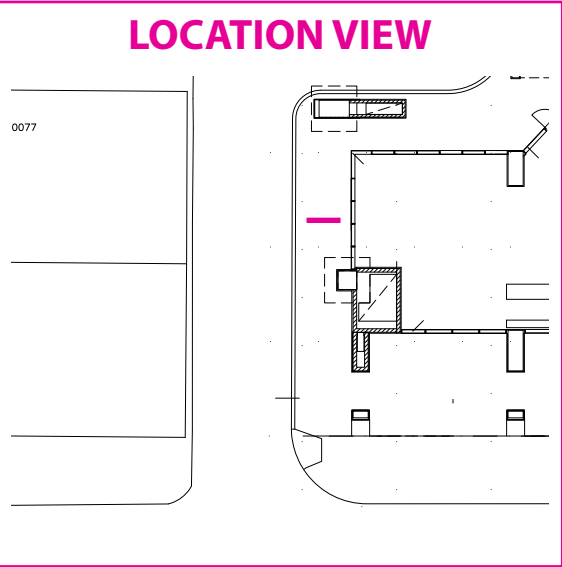

LOCATION

L18

SIGN CODE

A4.1


ILLUMINATION

INTERNAL LED



SERVICED APARTMENTS - SUSPENDED	
ELEVATION	Front Elevation
SIGN CODE	A4.1
LOCATIONS	L18
SCALE	1:20

SERVICED APARTMENTS - SUSPENDED	
ELEVATION	Side Elevation
SIGN CODE	A4.1
LOCATIONS	L18
SCALE	1:20

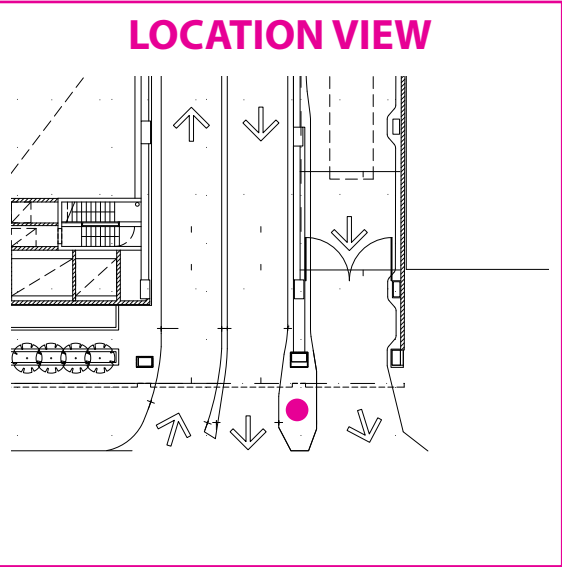


LOCATION	L21
SIGN CODE	A5.1
ILLUMINATION	NO



VEHICLE INFORMATION		
ELEVATION	Front Elevation for Freestanding	
SIGN CODE	V5.1	FS
LOCATIONS	L9	L21
SCALE	1:20	

	ISSUE 7a	DATE DRAWN	27 / 05 / 2015		Vehicle Information
		A3 PAGE	19	OF 22	
		DRAWN BY	SB		
		CHECKED	ME		
[Meriton_Centrium-Dpack-V7a-PDF.pdf]					www.theblueprint.com.au

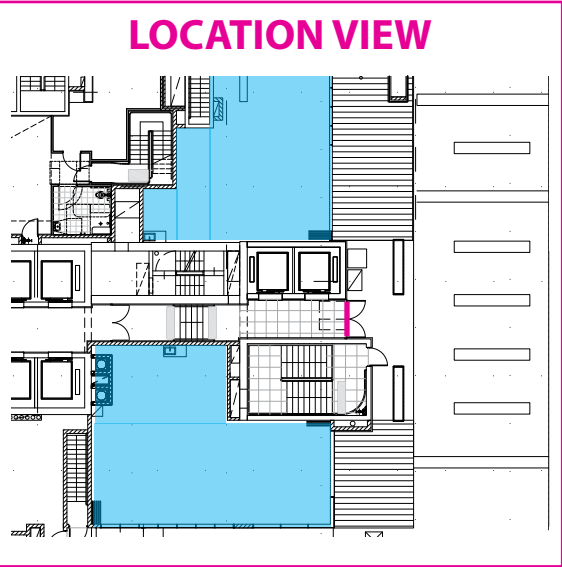

LOCATION

L23

SIGN CODE

A1.2

ILLUMINATION

INTERNAL LED



SERVICED APARTMENTS - HORIZONTAL LOGO	
ELEVATION	Front Elevation
SIGN CODE	A1.2
LOCATIONS	L23
SCALE	1:25

EXTERNAL SIGNAGE



E1.1
Logo - Vertical



E1.2
Logo - Horizontal




E2.1
Centre branding Vertical



E2.2
Centre branding Horizontal



E3.2
Entry Statement - Vertical

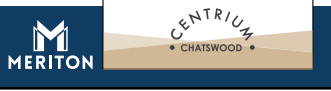

E3.1
Entry Statement - Horizontal



E4
Major Centre Branding



E5
Minor Centre Branding




E6
Entry Wall



E7.1
Minor Directional



E7.2
Major Directory Freestanding

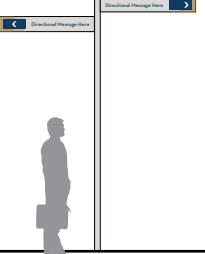

E8
Finger Blades



E9
Lower Centre Branding

CAR PARKING / VEHICLE



V1.1
Loading Dock Non Branded Horizontal



V1.2
Loading Dock Non Branded Vertical



V1.3
Loading Dock Branded



V2.1
Parking



V2.2
Parking Directional



V2.3
Parking (Branded)




V3.1
Parking Directional (Branded)



V3.2
Parking Directional (Branded)



V5.1
Information

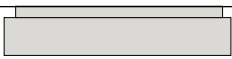

V4.1
Car Park Directional



V6.1
Car Park Column Directional



V6.2
Car Park ID



V7
Trolley Bay



A1.1
S. Apts. Logo - Vertical



A1.2
S. Apts. Logo - Horizontal



A4.1
S. Apts. Suspended



A2
Service Branding Pylon Freestanding




A3
Service Branding Pylon Cantilever

INTERNAL SIGNAGE



i1.1
Directory Suspended

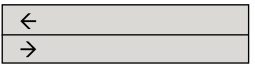


i1.2
Directory Cantilever




i2
Amenities



i4
Level & Building

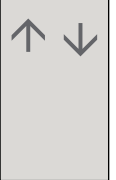

i3
Lift Elevator Graphic

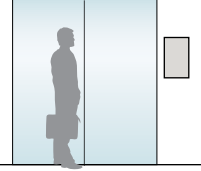


i5
Entry Graphic




i6.1
Building Entry - Vertical



i6.2
Building Entry - Horizontal

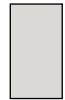

i7
Directory

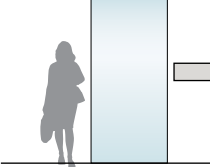


i8.1
Room / Space ID



i9.1
Reception




T5.1
Co-Brand Sub-Tenant

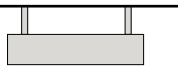

T2.1
Under Awning Tenant



T3.1
Tenant Cantilevered

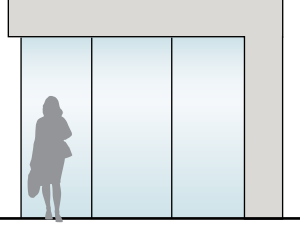

T4.1
Tenant Fascia



T1.1
Major Tenant Entry Horizontal



T1.2
Major Tenant Entry Vertical

SERVICED APARTMENTS

TENANT SIGNAGE

DATE DRAWN	27 / 05 / 2015
A3 PAGE	21 OF 22
DRAWN BY	SB
CHECKED	ME



theblueprint

Sydney
Level 2, 22-24 Junction St
Forest Lodge, NSW 2037
p: 02 9660 6558
f: 02 9660 1558
1300 784 540

Melbourne
Suite 105, 181 St. Kilda Road
St. Kilda VIC 3182
p: 03 9537 1967

www.theblueprint.com.au

PROJECT INFORMATION

CLIENT Meriton
PROJECT Centrium
SITE ADDRESS Albert Avenue, Chatswood
ISSUE 7a
DATE 27/05/2015
SITE CONTACT TBC

DRAWING UPDATES

DATE	DESCRIPTION	ISSUE
06/03/15	First Issue	1a
17/03/15	Changes to plan following initial client review and consultation	2a
17/03/15	Changes following internal review	2b
30/03/15	Additional elevations for each sign type	3a
13/04/15	Revisions following client review and supply of new logo	4a
04/05/15	Revisions following client review - added tenant sign, review exit sign and Sky Sign West options	5a
14/05/15	Minor update to location 23	5b
18/05/15	Minor update to site plan and addition of lighting details for sky signs	5c
18/05/15	Added site boundary	5d
19/05/15	Added rooftop plan and changes to locations 1	6a
19/05/15	Minor changes	6b
27/05/15	Added basic illumination notes	7a