



theblueprint

SITE SCOPE OF WORK Meriton - Centrium

29th June 2015
Issue 9a

Legend

- ↑

Serviced Apartments Traffic
- ↑

Residential Traffic
- ↑


Retail Traffic
- ↑

Pedestrian Traffic
- L+

Location Number
- X



Sign Type
- XX

Mounting method
CL - Cantilevered, W - Wall Mounted, FS - Freestanding, SS - Suspended
- Site Boundary

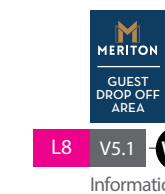

THROUGH TO
PUBLIC CAR PARK
MERITON
SERVICED APARTMENTS

L7 A1.2 WM
S. Apts. Logo - Horizontal

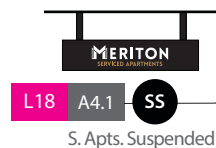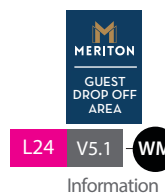





theblueprint™

ISSUE
9a

DATE DRAWN	29 / 06 / 2015
A3 PAGE	2 OF 21
DRAWN BY	SB
CHECKED	ME




Centrium Journey Plan

www.theblueprint.com.au

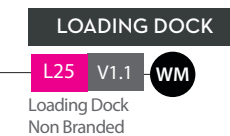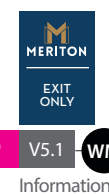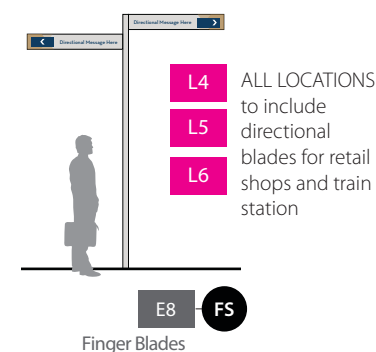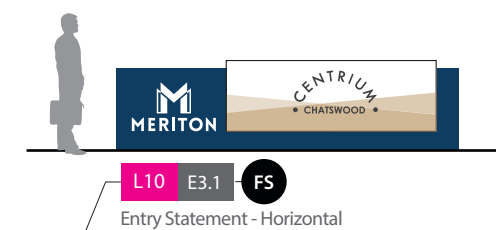


THROUGH TO
PUBLIC CAR PARK
MERITON
SERVICED APARTMENTS

L23 A1.2 WM
S. Apts. Logo - Horizontal

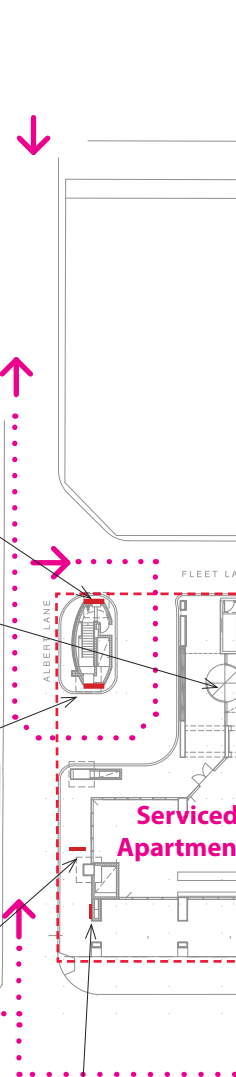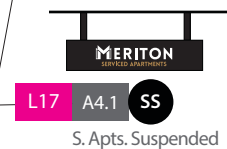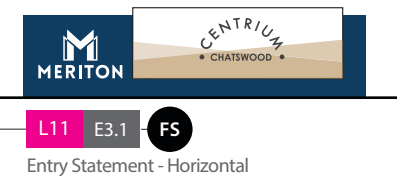

LOCATIONS L12 TO L16 L22 L24
are inclusive of one of each of the following

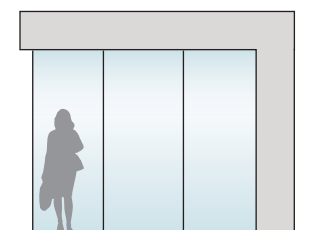


T4.1
Tenant Fascia



T3.1
Tenant Cantilevered

L2 L21 REMOVED FROM SCOPE

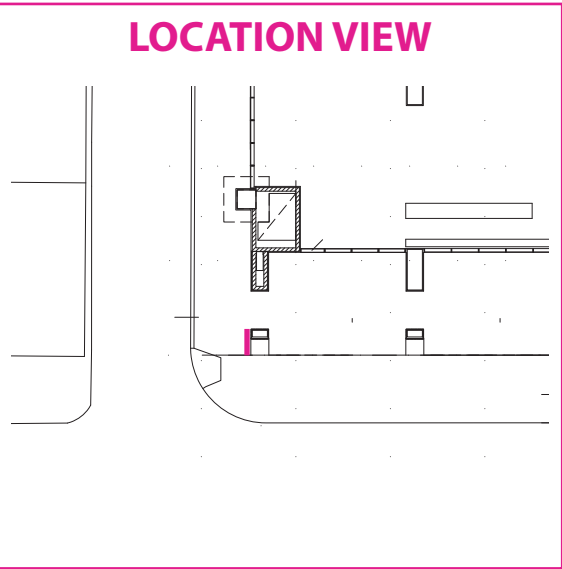

LOCATION

L1

SIGN CODE


CUS

ILLUMINATION

INTERNAL LED



MINOR CENTRE BRAND COLUMN SIGN	
ELEVATION	Front Elevation
SIGN CODE	CUS
LOCATIONS	L1
SCALE	1:40

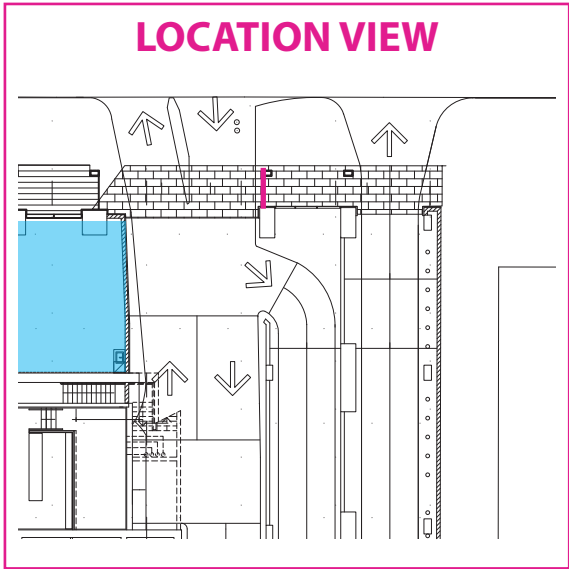

LOCATION

L3

SIGN CODE

V3.1


ILLUMINATION

INTERNAL LED





PARKING DIRCTIONAL 1	
ELEVATION	Front Elevation
SIGN CODE	V3.1 CL
LOCATIONS	L3
SCALE	1:50

PARKING DIRCTIONAL 1	
ELEVATION	Side Elevation
SIGN CODE	V3.1 CL
LOCATIONS	L3
SCALE	1:50

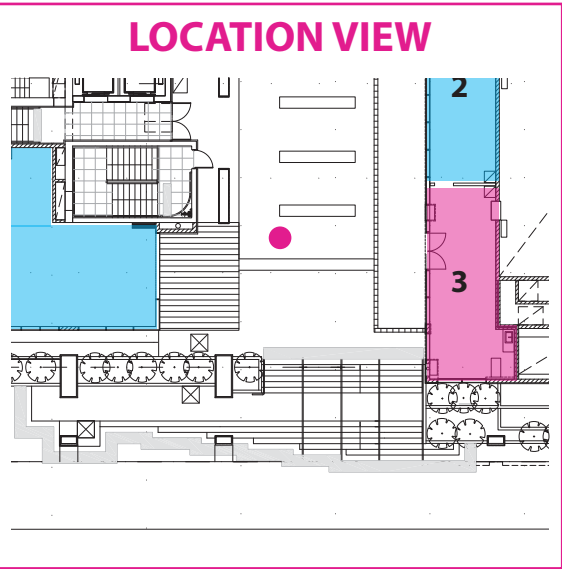


LOCATION	L4
SIGN CODE	E8
ILLUMINATION	NO

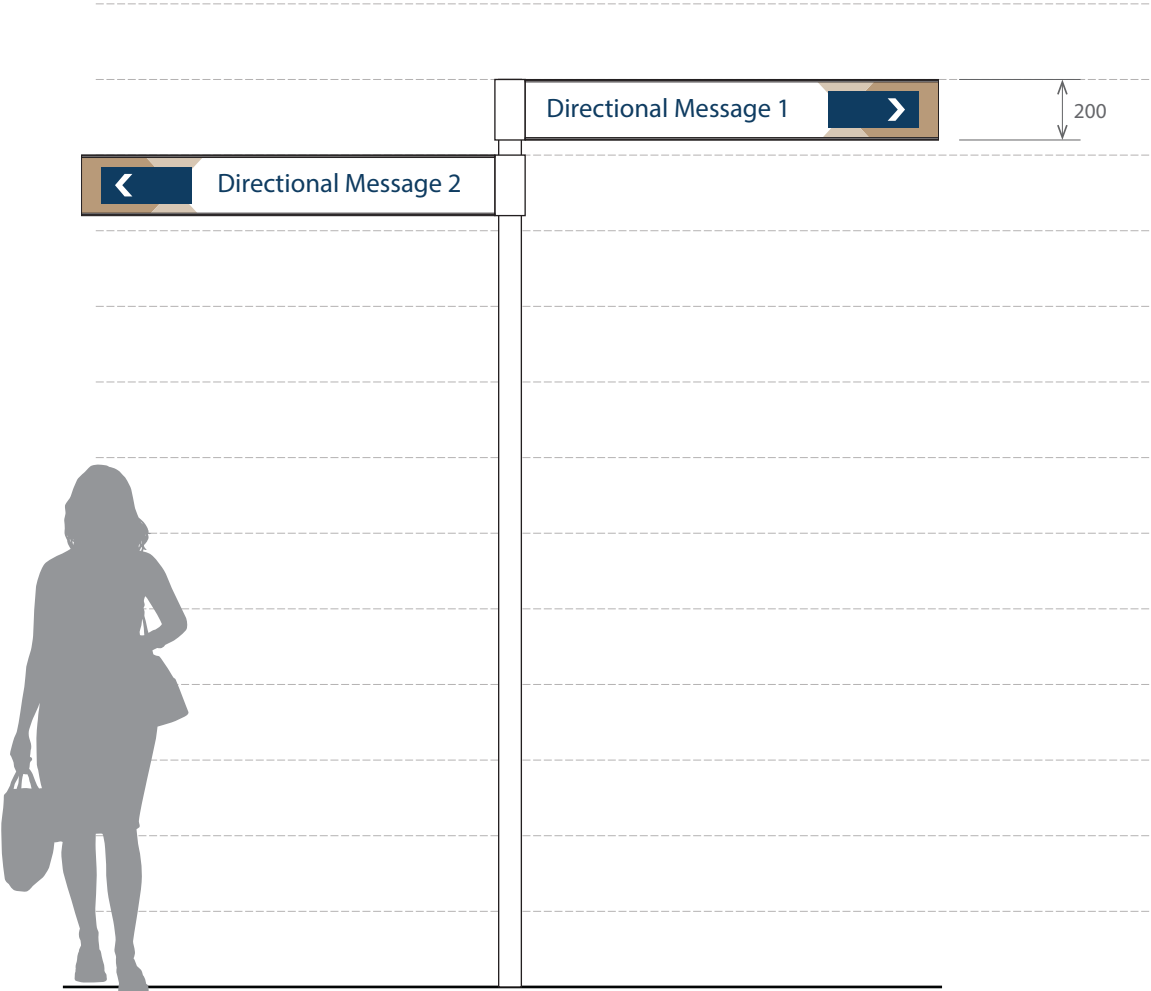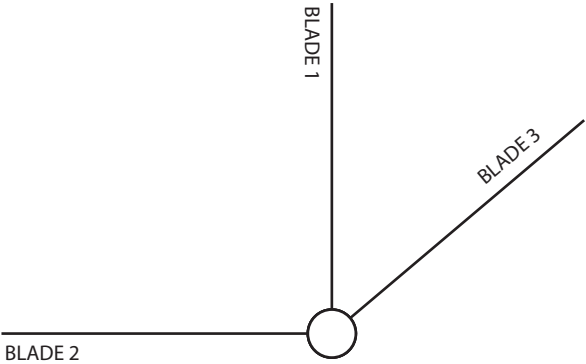



FINGER BLADE SIGNS	
ELEVATION	Typical Overall Elevation
SIGN CODE	E8
LOCATIONS	L4
SCALE	1:25




FINGER BLADE SIGNS	
ELEVATION	Location Blade Elevation
SIGN CODE	E8
LOCATIONS	L4
SCALE	1:10

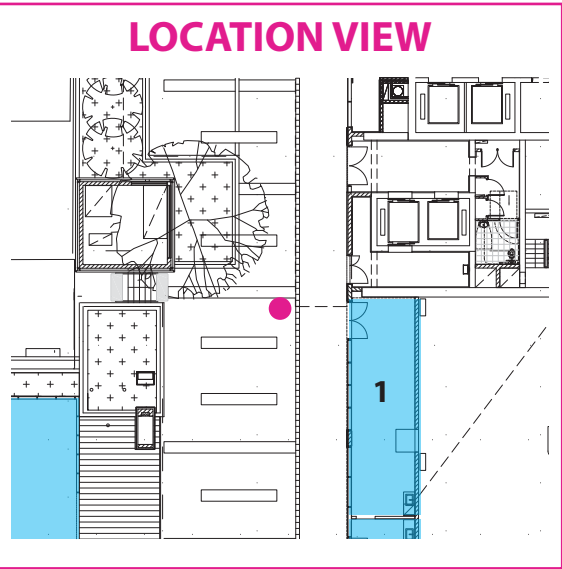

LOCATION	L5
SIGN CODE	E8
ILLUMINATION	NO

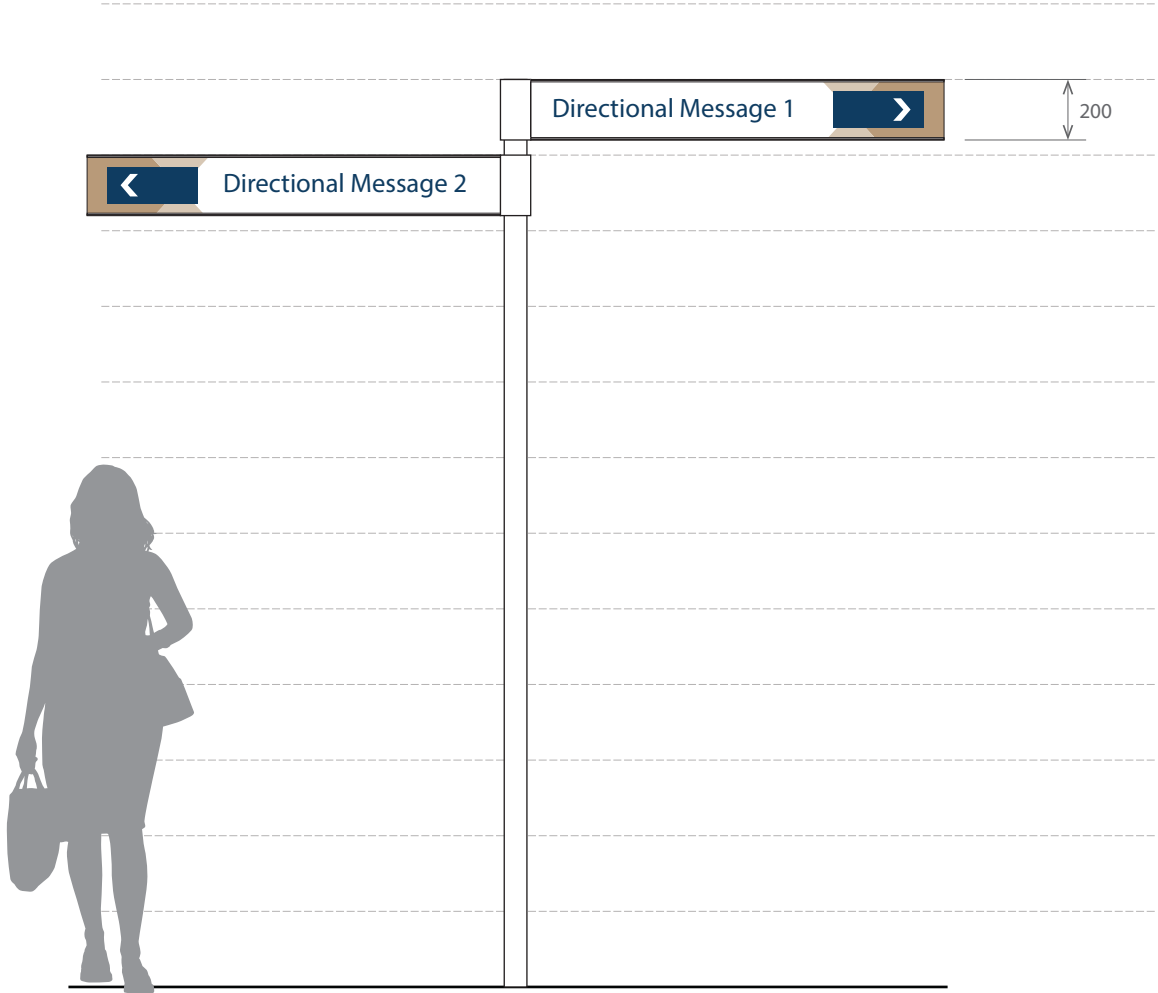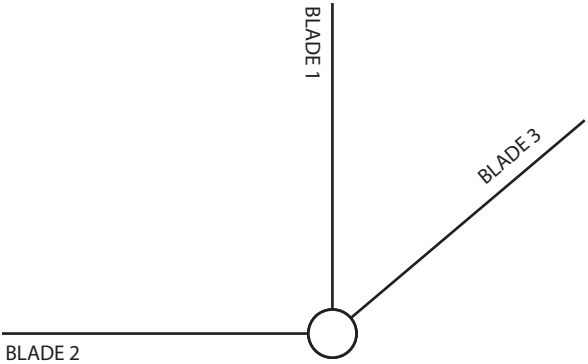

FINGER BLADE SIGNS	
ELEVATION	Typical Overall Elevation
SIGN CODE	E8
LOCATIONS	L5
SCALE	1:25

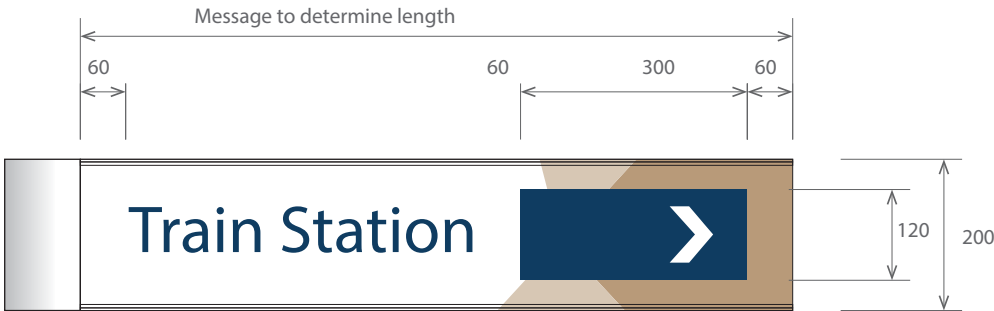

BLADE 1




BLADE 2





BLADE 3


FINGER BLADE SIGNS	
ELEVATION	Location Blade Elevation
SIGN CODE	E8
LOCATIONS	L5
SCALE	1:10

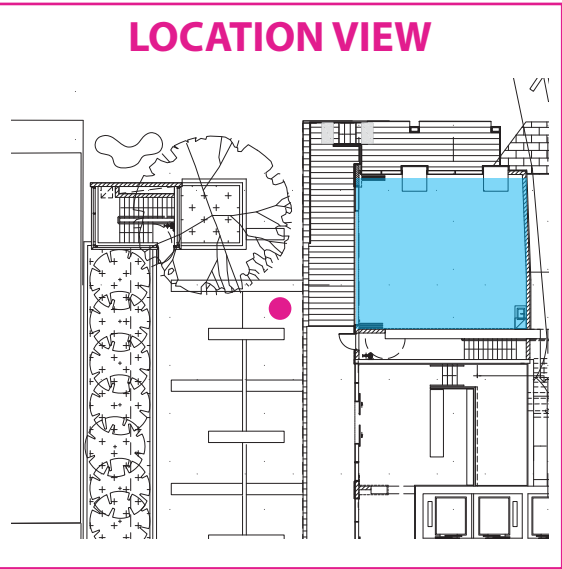


LOCATION	L6
SIGN CODE	E8
ILLUMINATION	NO

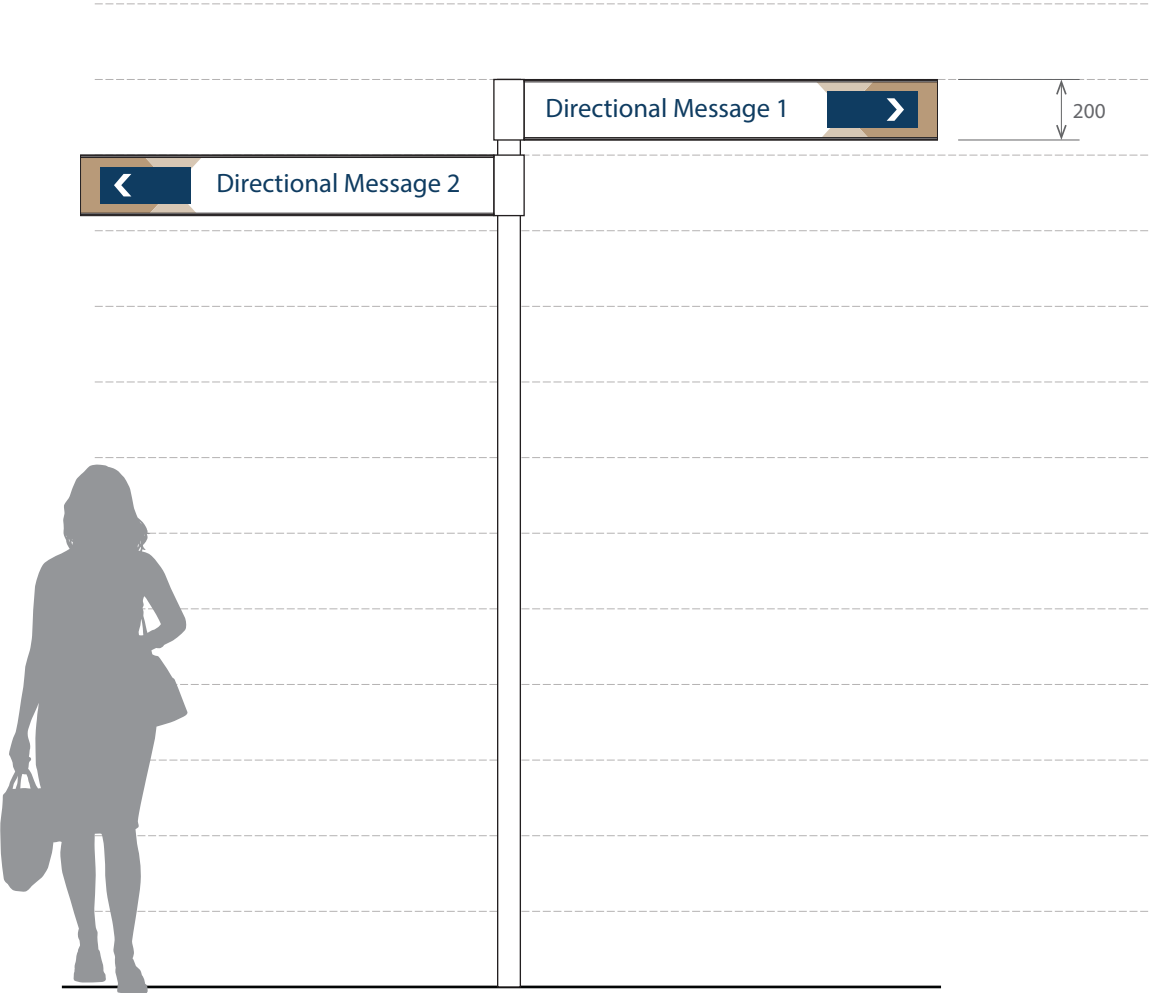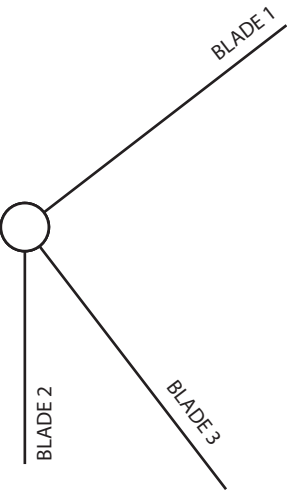

FINGER BLADE SIGNS	
ELEVATION	Typical Overall Elevation
SIGN CODE	E8
LOCATIONS	L6
SCALE	1:25

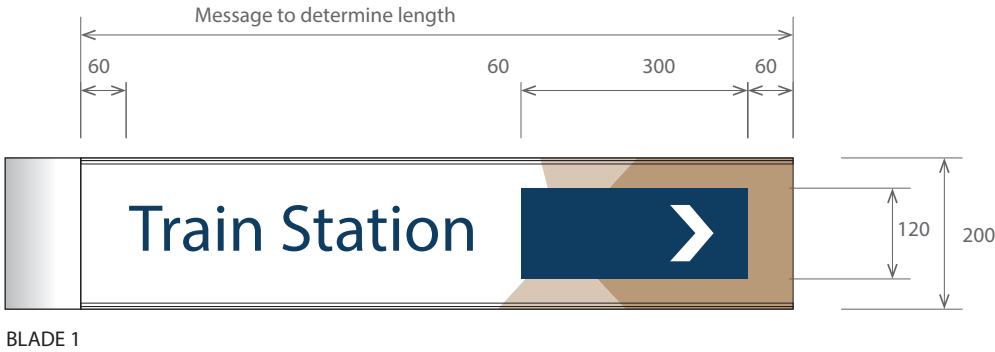


FINGER BLADE SIGNS	
ELEVATION	Location Blade Elevation
SIGN CODE	E8
LOCATIONS	L6
SCALE	1:10

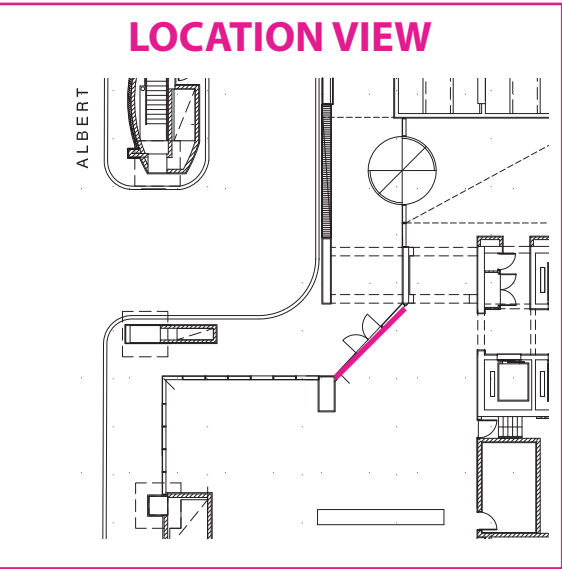

LOCATION	L7
SIGN CODE	A1.2
ILLUMINATION	INTERNAL LED



SERVICED APARTMENTS - HORIZONTAL LOGO	
ELEVATION	Front Elevation
SIGN CODE	A1.2
LOCATIONS	L7
SCALE	1:20

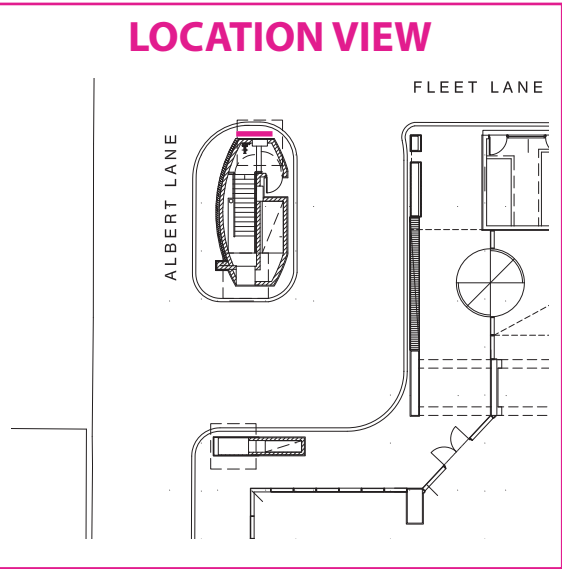

LOCATION	L8
SIGN CODE	A5.1
ILLUMINATION	INTERNAL LED



VEHICLE INFORMATION	
ELEVATION	Front Elevation for Cantilevered
SIGN CODE	V5.1 
LOCATIONS	L8 L24
SCALE	1:20

theblueprint™

ISSUE

9a

DATE DRAWN

29 / 06 / 2015

A3 PAGE

10 OF 21

DRAWN BY

SB


CHECKED

ME

[Meriton_Centrium-Dpack-V9a-PDF.pdf]

Vehicle Information



www.theblueprint.com.au

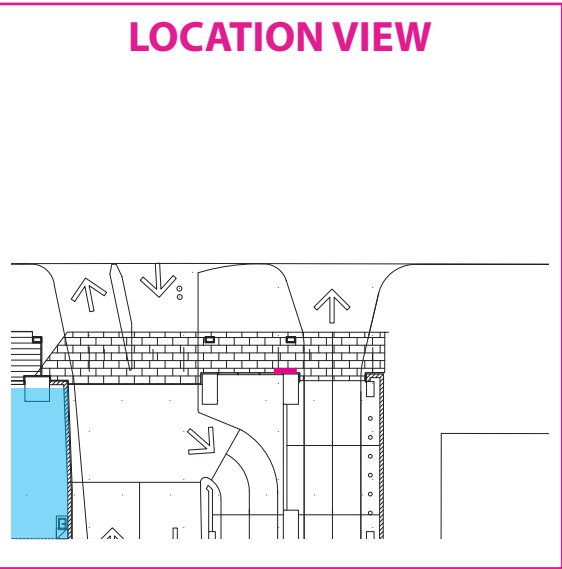

LOCATION	L9
SIGN CODE	A5.1
ILLUMINATION	NO



VEHICLE INFORMATION	
ELEVATION	Front Elevation for Freestanding
SIGN CODE	V5.1
LOCATIONS	L9
SCALE	1:20

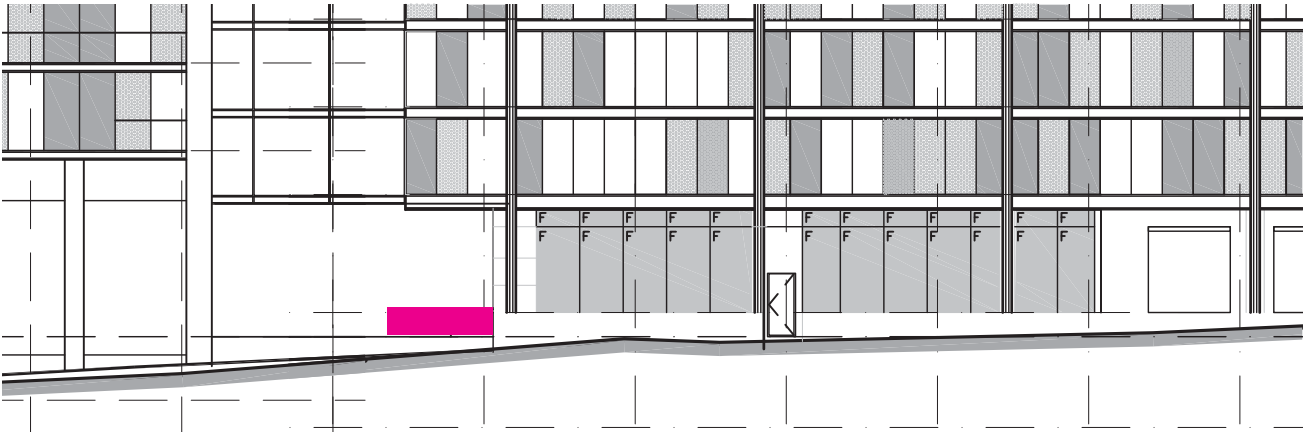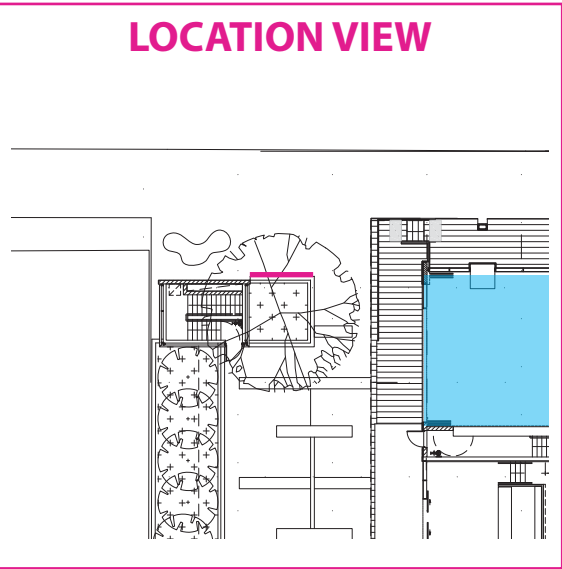

LOCATION

L10


SIGN CODE

E3.1

ILLUMINATION



INTERNAL LED

ENTRY STATEMENT - HORIZONTAL	
ELEVATION	Building Elevation
SIGN CODE	E3.1
LOCATIONS	L10
SCALE	1:250

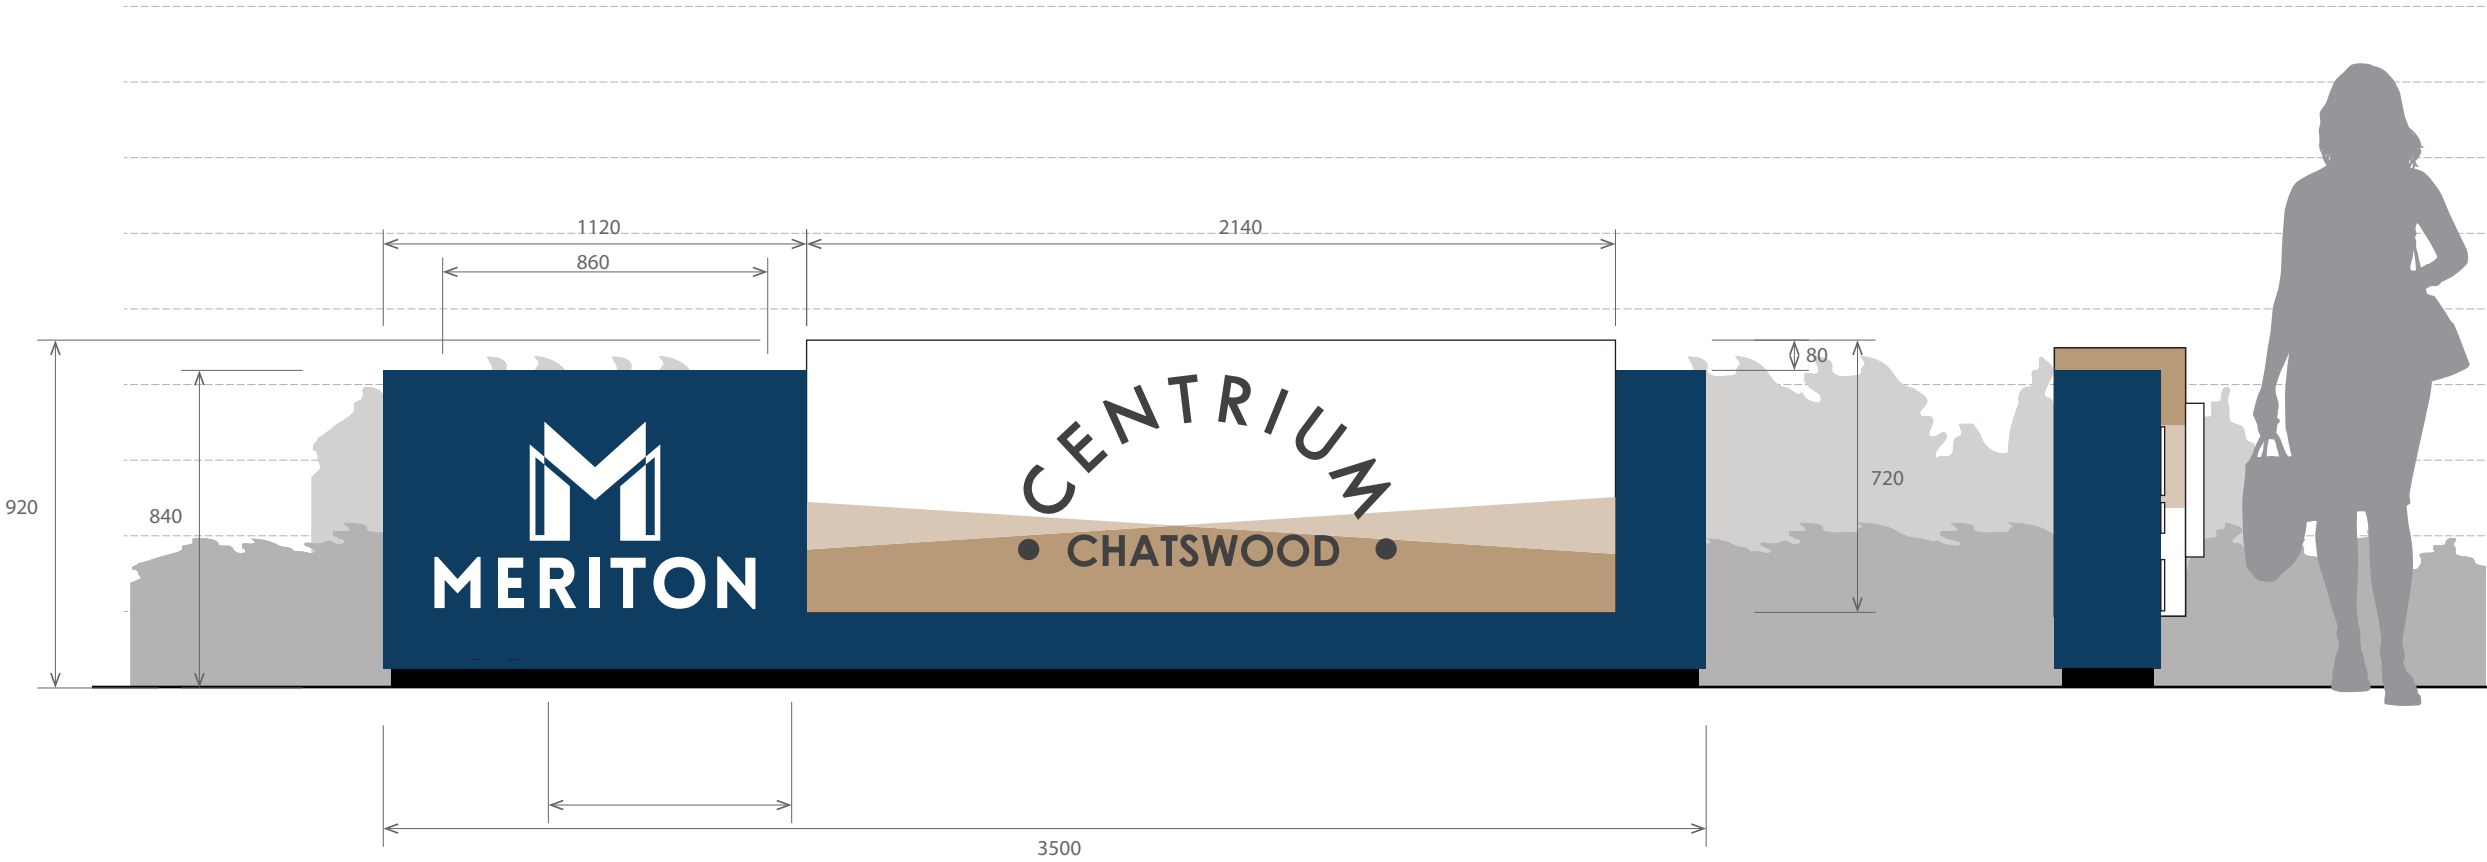


ENTRY STATEMENT - HORIZONTAL	
ELEVATION	Front Elevation
SIGN CODE	E3.1
LOCATIONS	L10
SCALE	1:20

ENTRY STATEMENT - HORIZONTAL	
ELEVATION	Side Elevation
SIGN CODE	E3.1
LOCATIONS	L10
SCALE	1:20

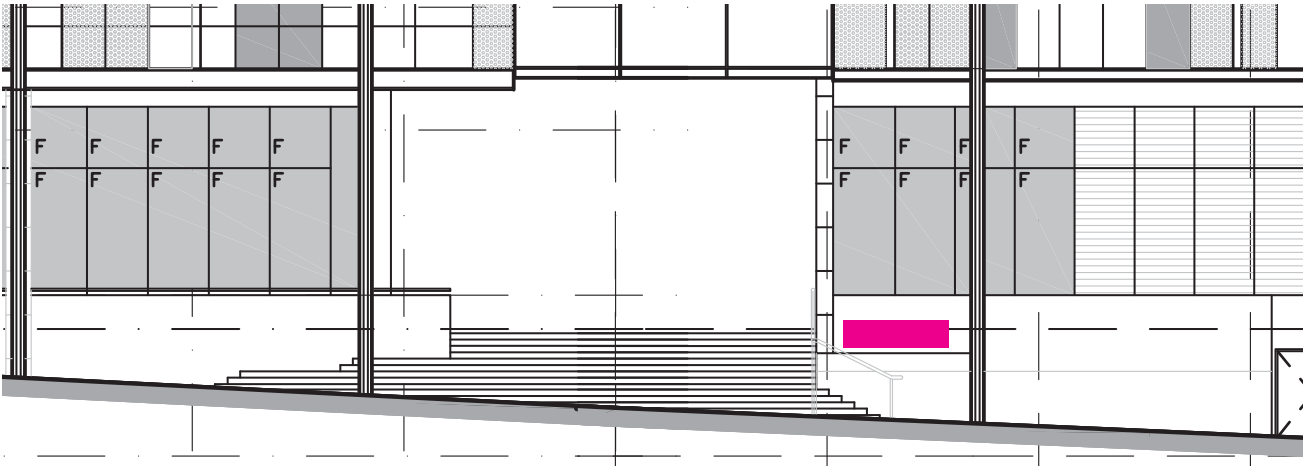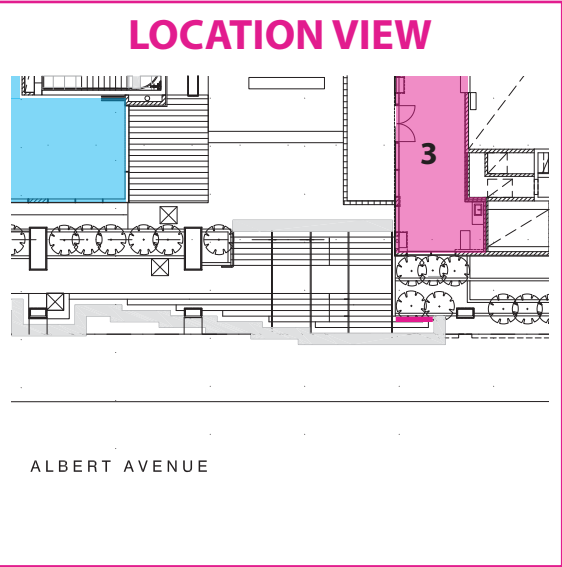


ENTRY STATEMENT - HORIZONTAL	
ELEVATION	Building Elevation
SIGN CODE	E3.1
LOCATIONS	L11
SCALE	1:250

LOCATION	L11
SIGN CODE	E3.1
ILLUMINATION	INTERNAL LED

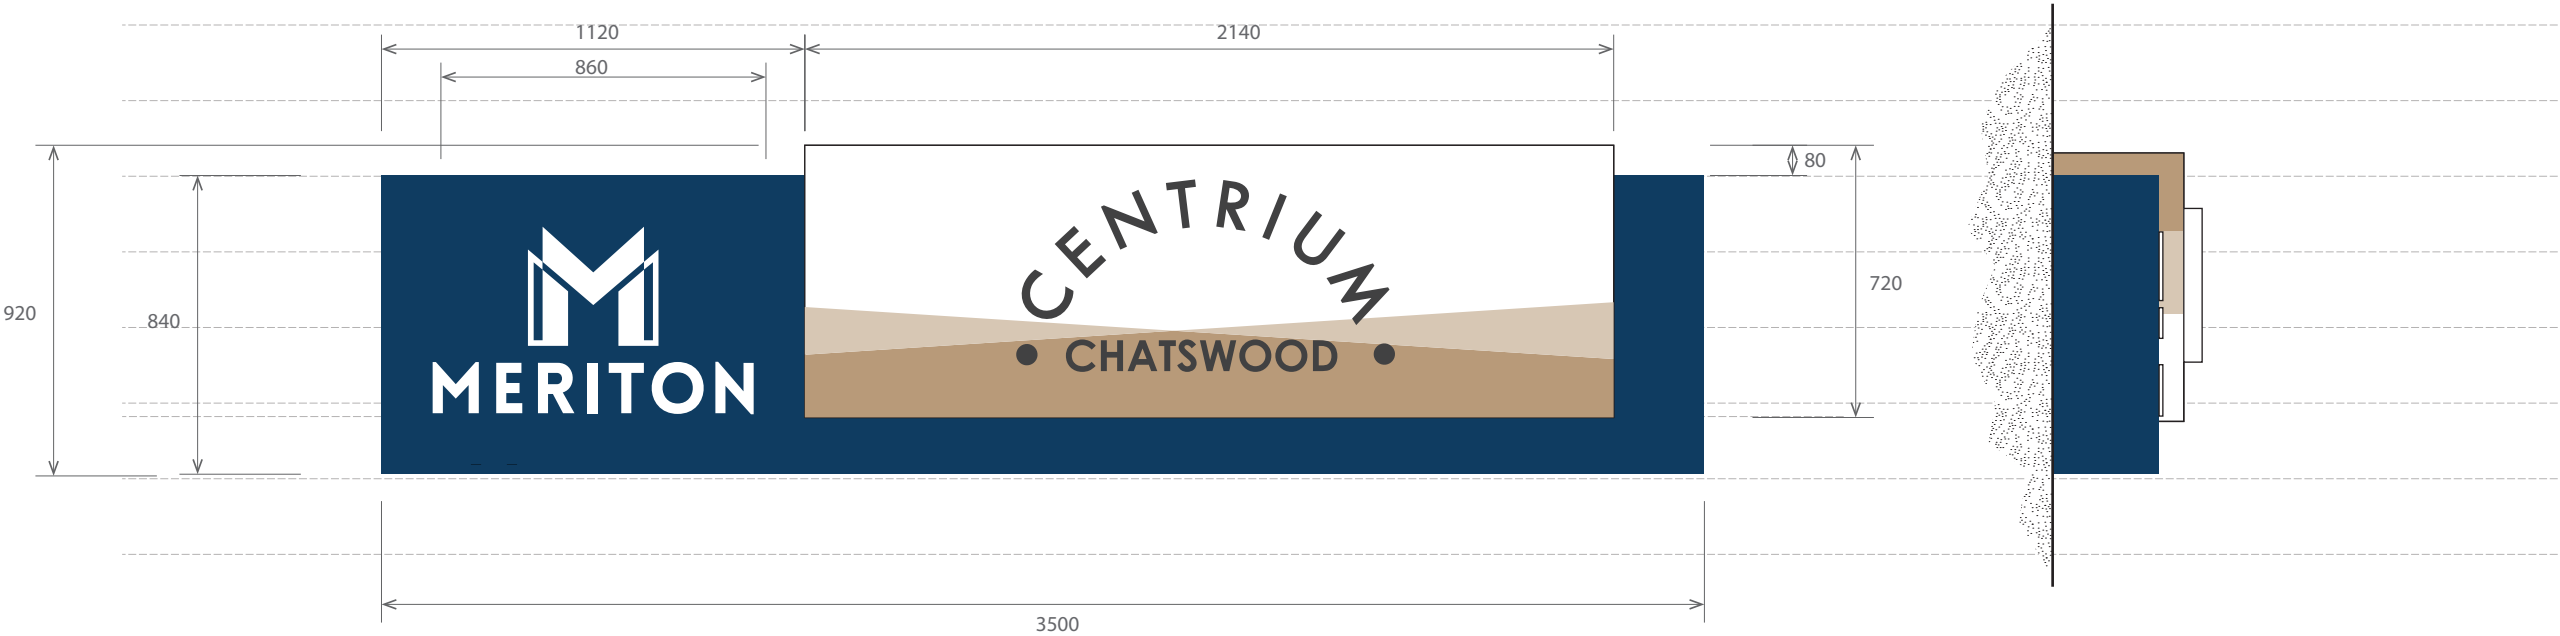

ENTRY STATEMENT - HORIZONTAL	
ELEVATION	Front Elevation
SIGN CODE	E3.1
LOCATIONS	L11
SCALE	1:20

ENTRY STATEMENT - HORIZONTAL	
ELEVATION	Side Elevation
SIGN CODE	E3.1
LOCATIONS	L11
SCALE	1:20

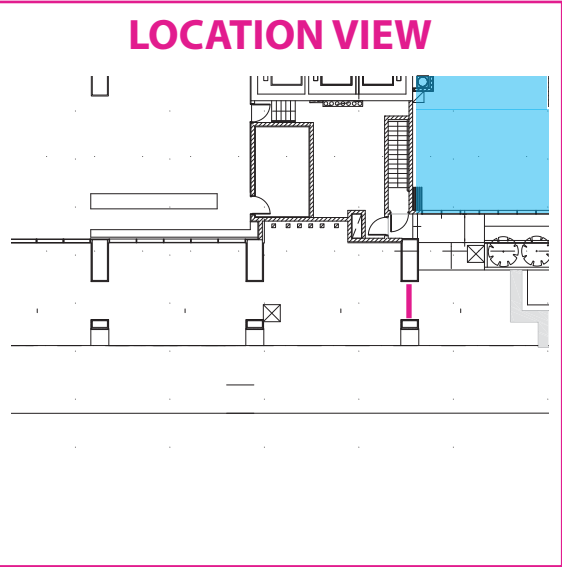

LOCATION


L17

SIGN CODE

A4.1


ILLUMINATION

INTERNAL LED

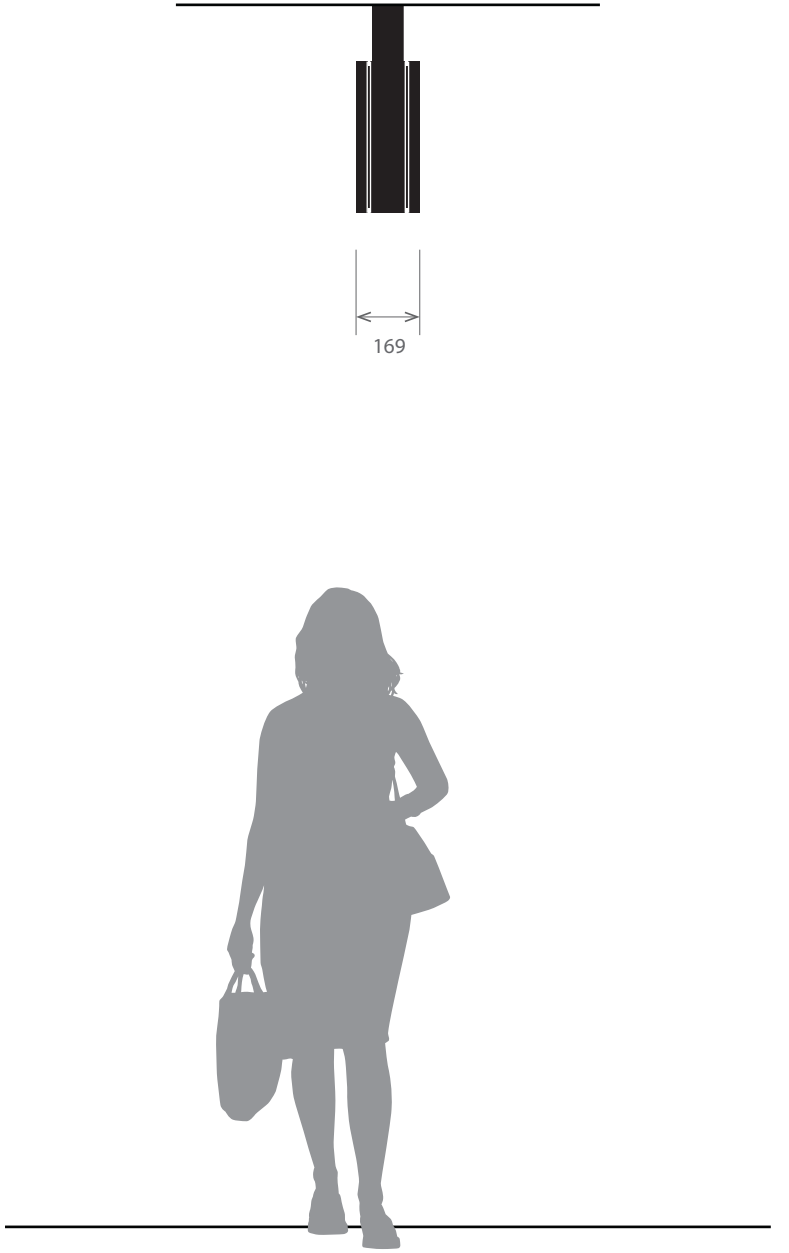

SERVICED APARTMENTS - SUSPENDED	
ELEVATION	Front Elevation
SIGN CODE	A4.1
LOCATIONS	L17
SCALE	1:20

SERVICED APARTMENTS - SUSPENDED	
ELEVATION	Side Elevation
SIGN CODE	A4.1
LOCATIONS	L17
SCALE	1:20

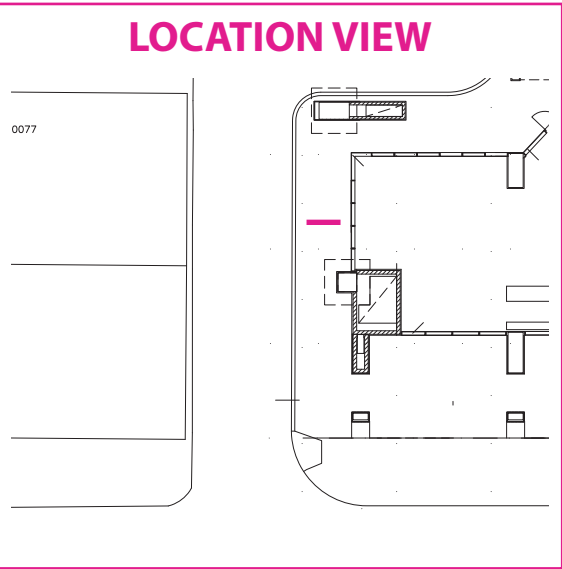


LOCATION	L18
SIGN CODE	A4.1
ILLUMINATION	INTERNAL LED



SERVICED APARTMENTS - SUSPENDED	
ELEVATION	Front Elevation
SIGN CODE	A4.1
LOCATIONS	L18
SCALE	1:20


SERVICED APARTMENTS - SUSPENDED	
ELEVATION	Side Elevation
SIGN CODE	A4.1
LOCATIONS	L18
SCALE	1:20

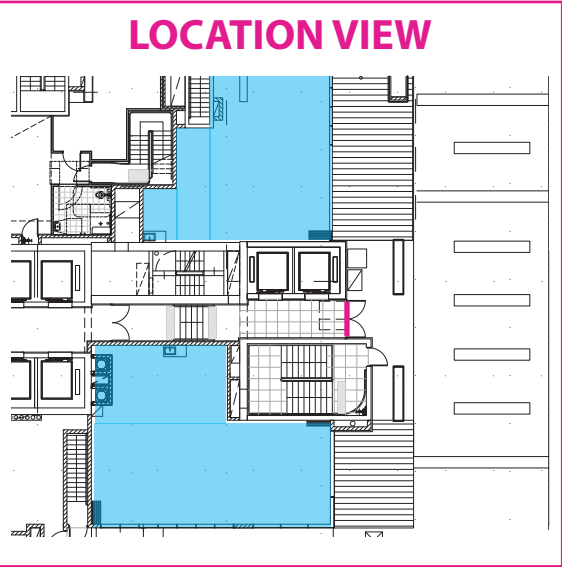


LOCATIONL23

SIGN CODEA1.2

ILLUMINATIONINTERNAL LED

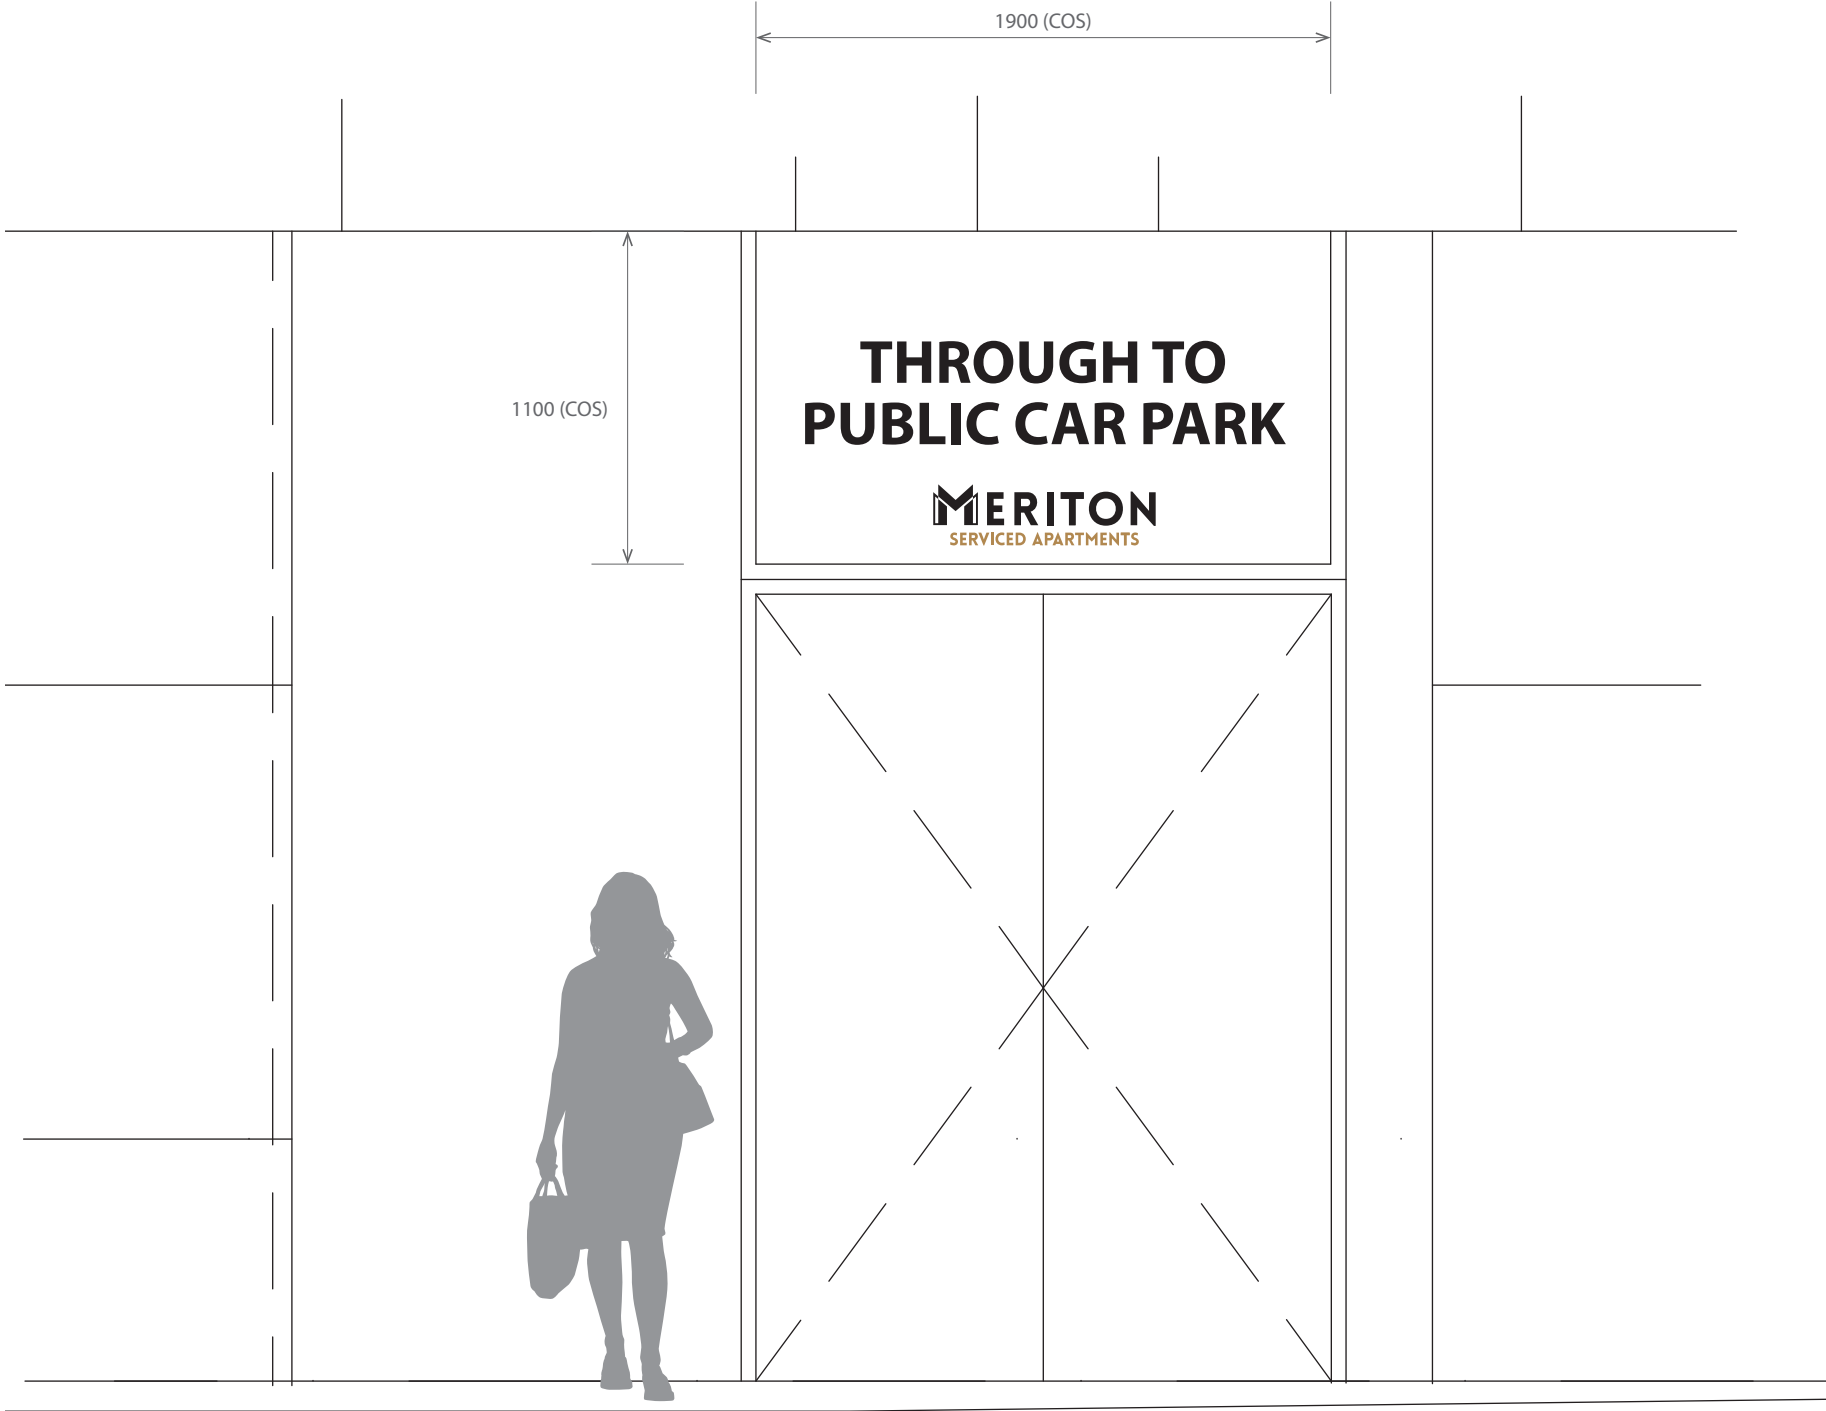

SERVICED APARTMENTS - HORIZONTAL LOGO	
ELEVATION	Front Elevation
SIGN CODE	A1.2
LOCATIONS	L23
SCALE	1:25

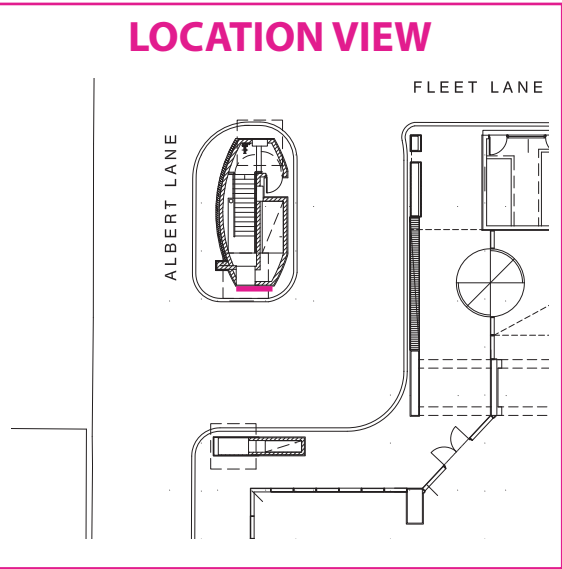

LOCATION	L24
SIGN CODE	A5.1
ILLUMINATION	INTERNAL LED



VEHICLE INFORMATION	
ELEVATION	Front Elevation for Cantilevered
SIGN CODE	V5.1
LOCATIONS	L8 L24
SCALE	1:20

theblueprint™

ISSUE

9a

DATE DRAWN

29 / 06 / 2015

A3 PAGE

19 OF 21

DRAWN BY

SB


CHECKED

ME

[Meriton_Centrium-Dpack-V9a-PDF.pdf]

Vehicle Information


www.theblueprint.com.au

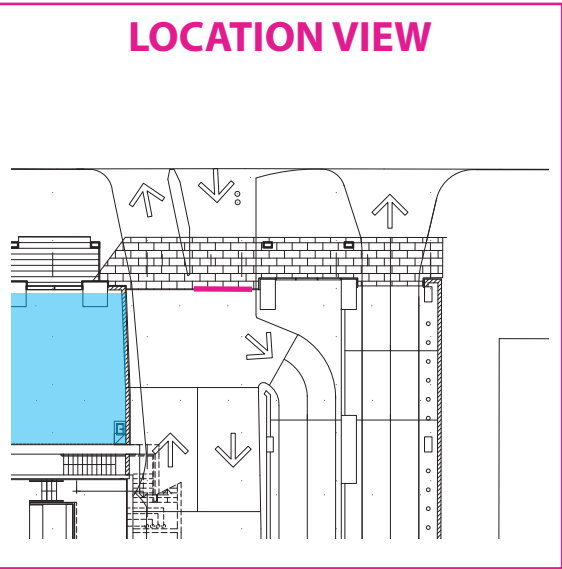

LOCATIONL25

SIGN CODEV1.1

ILLUMINATIONINTERNAL LED

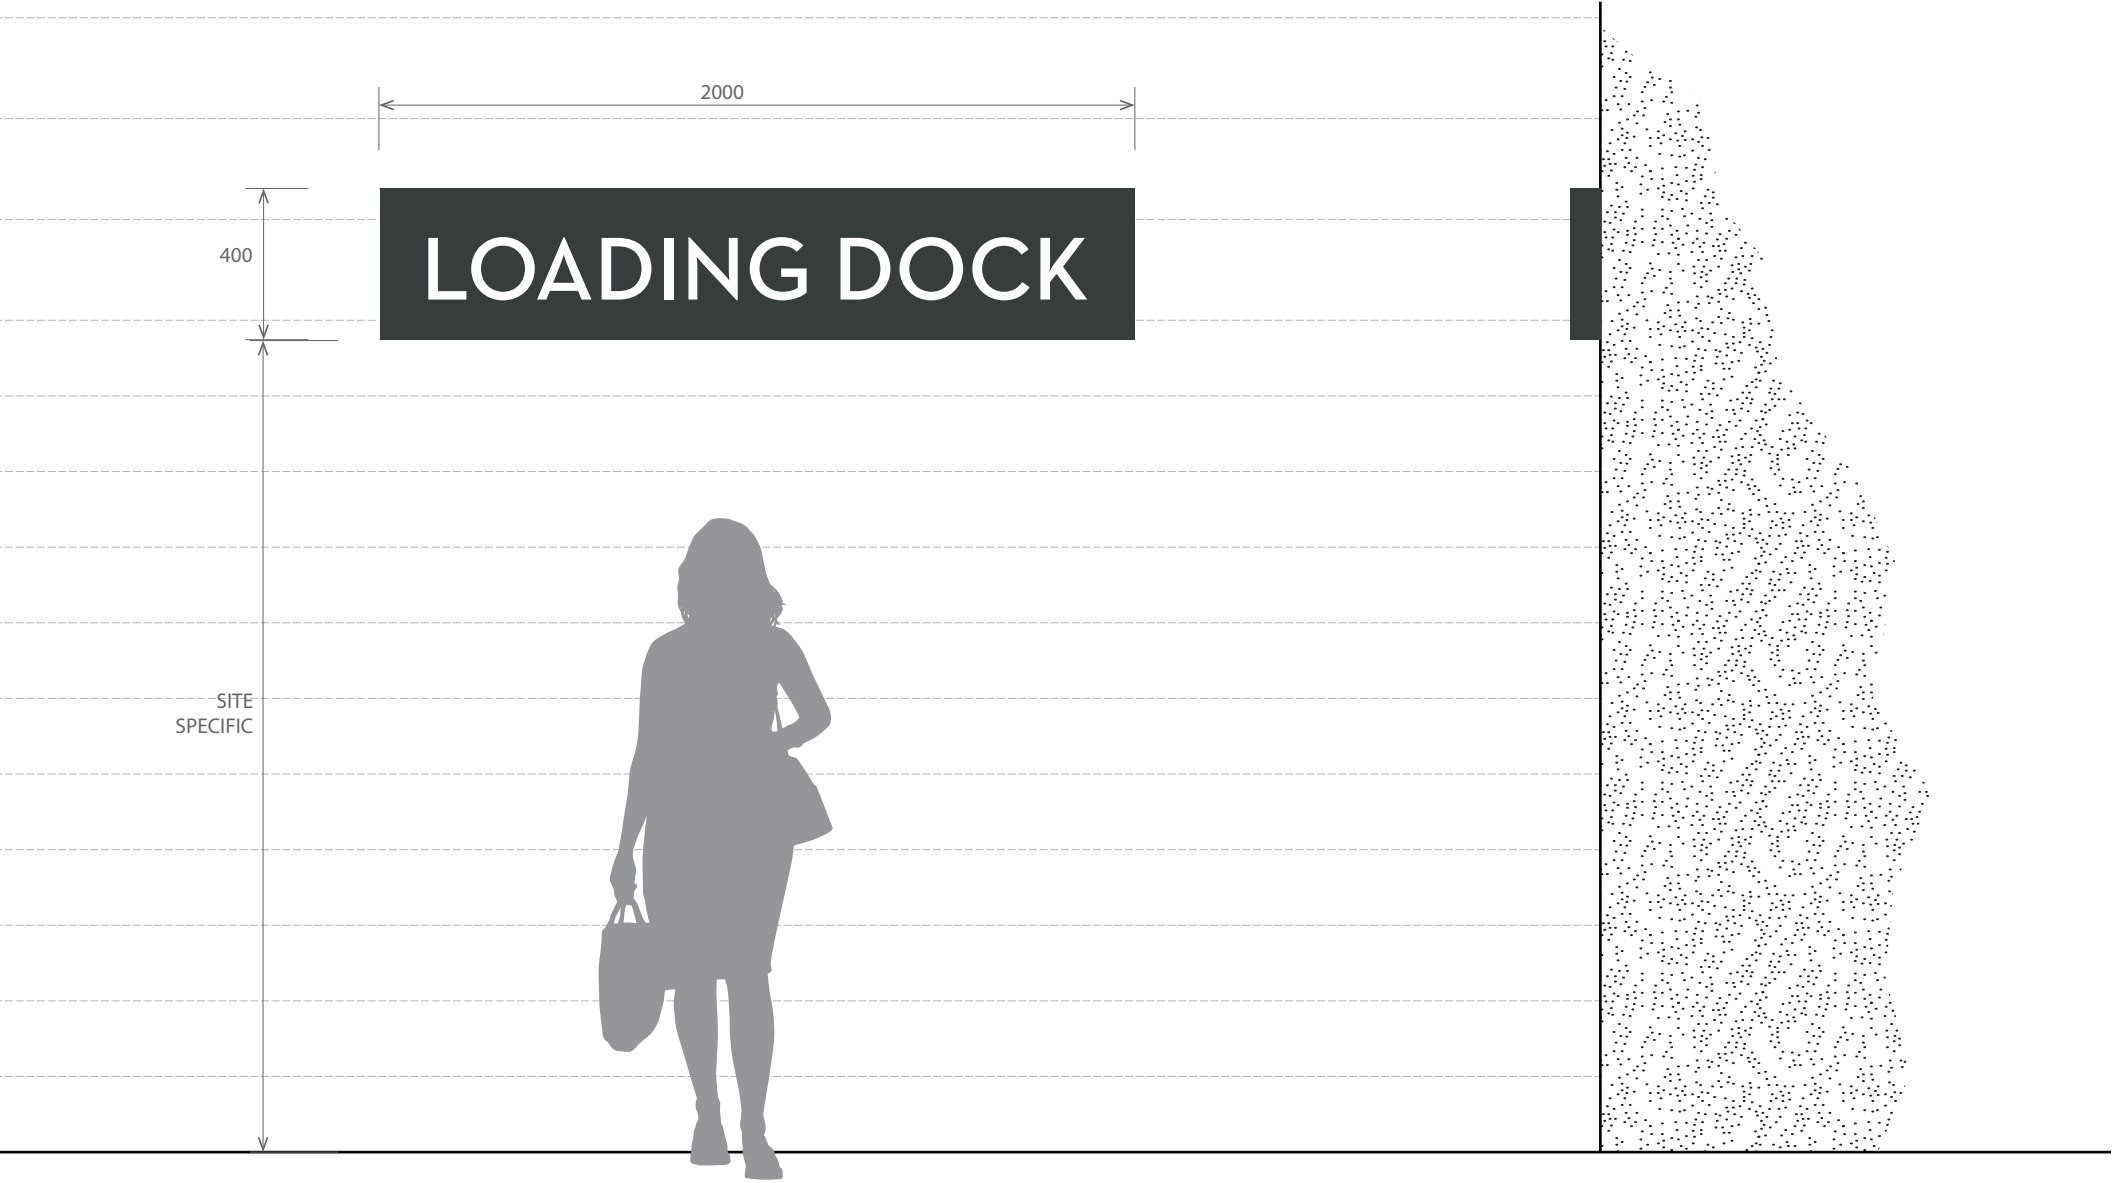

LOADING DOCK - NON-BRANDED	
ELEVATION	Front Elevation
SIGN CODE	V1.1
LOCATIONS	L25
SCALE	1:20

LOADING DOCK - NON-BRANDED	
ELEVATION	Side Elevation
SIGN CODE	V1.1
LOCATIONS	L25
SCALE	1:20

The background of the entire page is a photograph of a multi-lane highway interchange, likely the M20 in Sydney. The image is overlaid with a semi-transparent blue geometric shape that starts from the top left and extends towards the bottom right. The company logo, 'theblueprint', is written in a white, lowercase, sans-serif font, positioned on the right side of the page, partially overlapping the blue shape and the highway image.

theblueprint

Sydney
Level 2, 22-24 Junction St
Forest Lodge, NSW 2037
p: 02 9660 6558
f: 02 9660 1558
1300 784 540

Melbourne
Suite 105, 181 St. Kilda Road
St. Kilda VIC 3182
p: 03 9537 1967

www.theblueprint.com.au

PROJECT INFORMATION

CLIENT Meriton
PROJECT Centrium
SITE ADDRESS Albert Avenue, Chatswood
ISSUE 9a
DATE 29/06/2015
SITE CONTACT TBC

DRAWING UPDATES

DATE	DESCRIPTION	ISSUE
06/03/15	First Issue	1a
17/03/15	Changes to plan following initial client review and consultation	2a
17/03/15	Changes following internal review	2b
30/03/15	Additional elevations for each sign type	3a
13/04/15	Revisions following client review and supply of new logo	4a
04/05/15	Revisions following client review - added tenant sign, review exit sign and Sky Sign West options	5a
14/05/15	Minor update to location 23	5b
18/05/15	Minor update to site plan and addition of lighting details for sky signs	5c
18/05/15	Added site boundary	5d
19/05/15	Added rooftop plan and changes to locations 1	6a
19/05/15	Minor changes	6b
27/05/15	Added basic illumination notes	7a
22/06/15	Alterations following council feedback	8a
23/06/15	Minor alteration to site plan following internal review	8b
29/06/15	Changes following client review and feedback	9a