


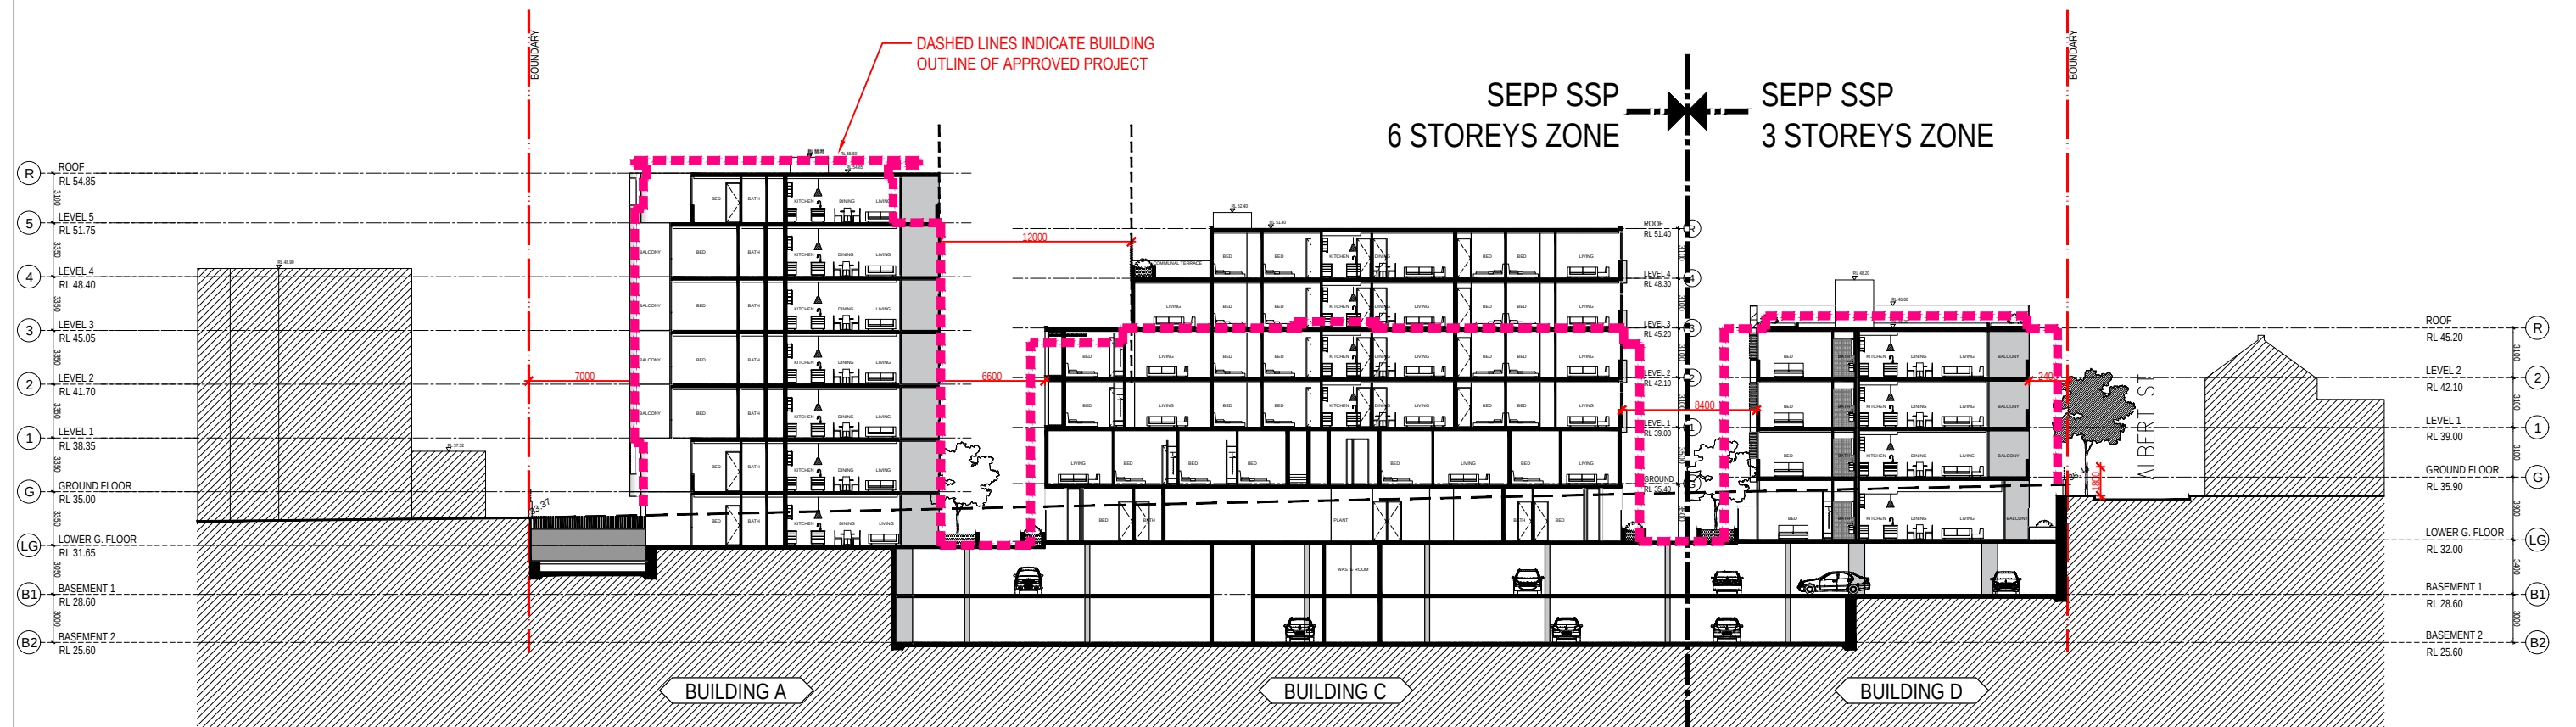

MASSING COMPARISON - SECTION

Rev.	Description	Dy	Date	Disclaimer	Notes	Legend	Consultants	Client	Architects	Project	Key plan
A	MODIFIED PROJECT SUBMISSION	BC	SEPT 2016	"THESE DRAWINGS ARE PRELIMINARY DRAWINGS AND ARE NOT TO BE USED FOR CONSTRUCTION OR AS EVIDENCE OF THE PROPOSED DEVELOPMENT AND IN CONSULTATION WITH YOURS. DIMENSIONS OF THE DRAWING DOES NOT CONSTITUTE A REPRESENTATION OR WARRANTY BY THE DEVELOPER OR ITS SERVANTS, AGENTS OR CONTRACTORS THAT THE DRAWINGS ARE TRUE AND THAT THE PROPOSED DEVELOPMENT WILL TAKE PLACE IN ACCORDANCE WITH THESE DRAWINGS."	DRAWINGS MADE TO A LARGER SCALE AND THOSE SHOWING PARTIAL DETAILS SHALL BE DEEMED TO SUPERSEDE OVER DRAWINGS MADE TO A SMALLER SCALE AND FOR MORE GENERAL PURPOSES. WHERE ANY DISCREPANCY EXISTS BETWEEN FIGURED AND SCALED DIMENSIONS, THE FIGURED DIMENSIONS SHALL PREVAIL. BUILDER TO CHECK ALL SITE DIMENSIONS PRIOR TO IMPLEMENTATION OF TENDERS		dmps	KAYMET CORPORATION PTY LTD		RACHEL FORSTER	
B	FOR COORDINATION	TL	MAY 2017							Project address 134 - 144 PITT STREET, REDFERN	
C	ADDITIONAL INFORMATION	TL	JUL 2017	BEFORE SIGNING OUT ANY WORK INSURE THAT THE DRAWING USED CARRY THE LATEST AMENDMENT NO.	THESE DOCUMENTS HAVE BEEN CREATED AS A RESULT OF THESE DOCUMENTS SHALL BE SUBMITTED TO THE COPYRIGHT CONTROLS UNIT AT THE QUARTERS OF PARADE					Project no. 956 Drawing no. RA.TL A055 Drawn Rev C Drawing status: ADDITIONAL INFORMATION	