


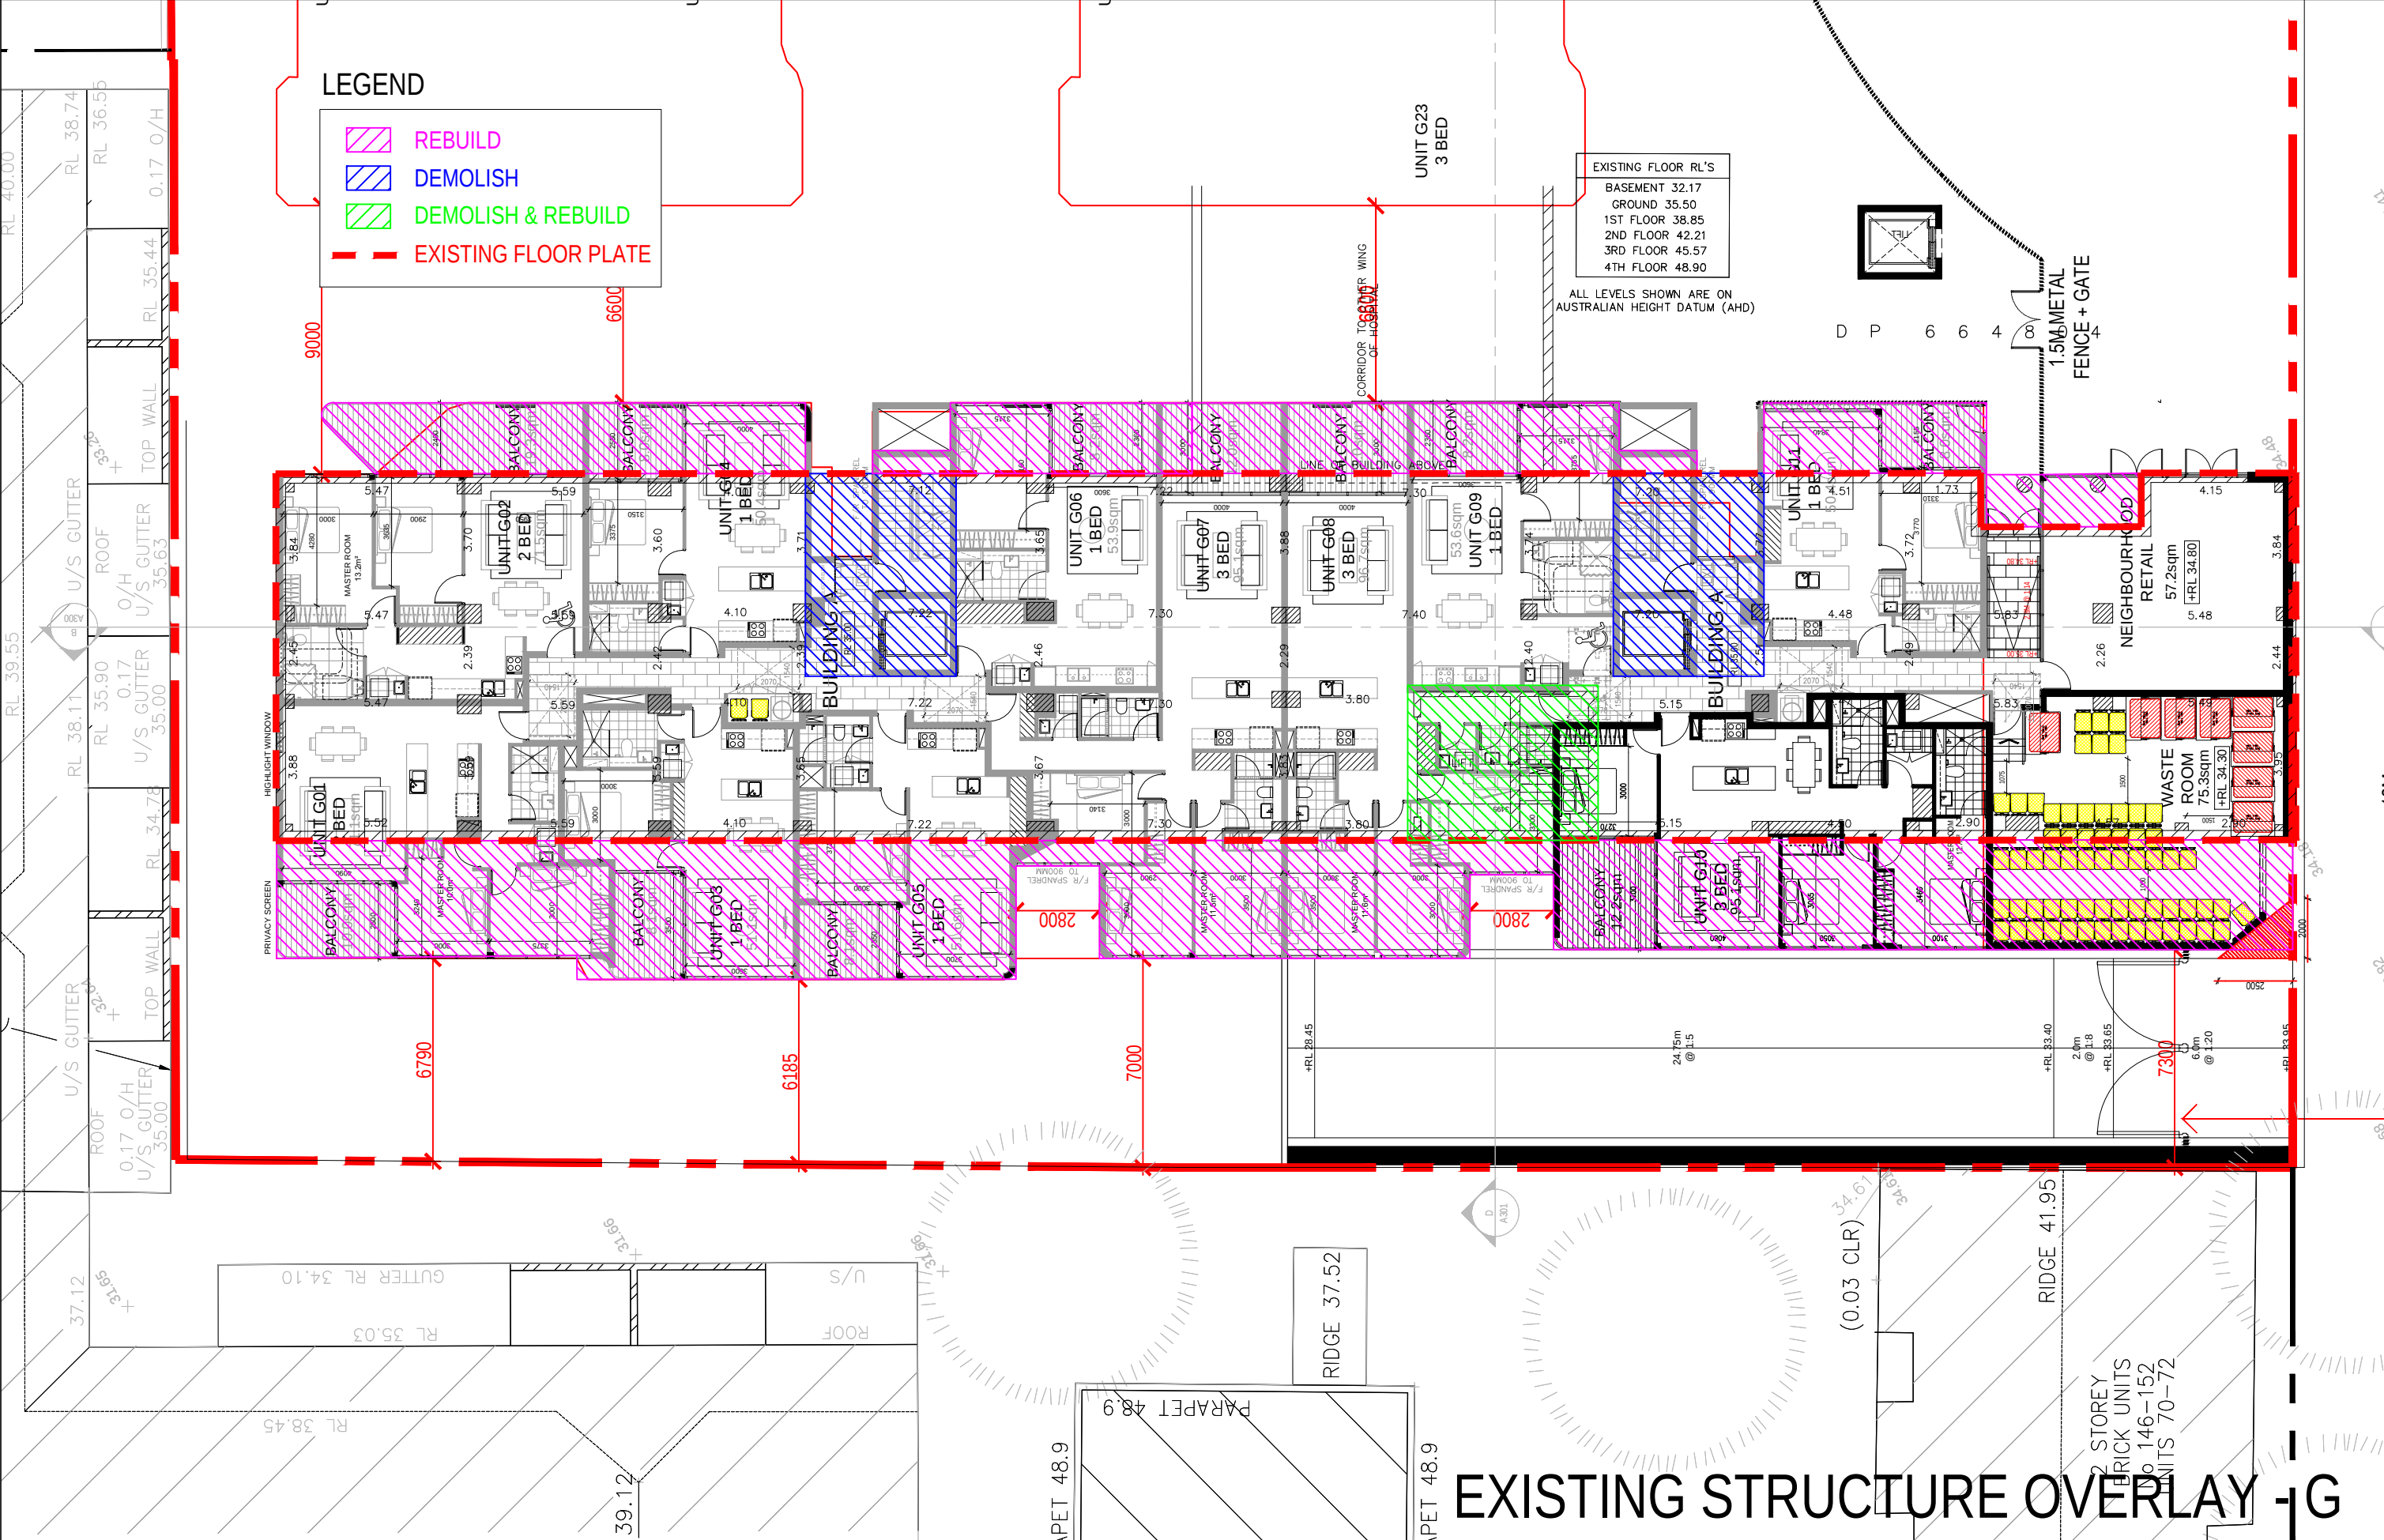

**LEGEND**

- REBUILD
- DEMOLISH
- DEMOLISH & REBUILD
- EXISTING FLOOR PLATE

EXISTING FLOOR RL'S

|           |       |
|-----------|-------|
| BASEMENT  | 32.17 |
| GROUND    | 35.50 |
| 1ST FLOOR | 38.85 |
| 2ND FLOOR | 42.21 |
| 3RD FLOOR | 45.57 |
| 4TH FLOOR | 48.90 |

ALL LEVELS SHOWN ARE ON AUSTRALIAN HEIGHT DATUM (AHD)

|      |                             |    |           |   |   |        |             |                            |            |                                |          |       |           |
|------|-----------------------------|----|-----------|---|---|--------|-------------|----------------------------|------------|--------------------------------|----------|-------|-----------|
| Rev. | Description                 | By | Date      | Disclaimer   | Notes   | Legend | Consultants | Client                     | Architects | Project                        | Key plan | Scale | Date      |
| A    | MODIFIED PROJECT SUBMISSION | DC | SEPT 2016 | THESE DRAWINGS ARE PRELIMINARY DRAWINGS AND ARE SUBJECT TO CHANGE WITHOUT NOTICE DURING THE COURSE OF THE PROPOSED DEVELOPMENT AND IN CONSULTATION WITH THE COUNCIL, SUBMISSION OF THE DRAWINGS DOES NOT CONSTITUTE A REPRESENTATION OR WARRANTY BY THE DEVELOPER OR ITS SUBSIDIARIES, AGENTS OR CONTRACTORS THAT THE DRAWINGS ARE FINAL AND THAT THE PROPOSED DEVELOPMENT WILL TAKE PLACE IN ACCORDANCE WITH THESE DRAWINGS. | DRAWINGS MADE TO A LARGER SCALE AND THOSE SHOWING PARTICULAR DETAIL, OR WORKS SHALL TAKE PRECEDENCE OVER DRAWINGS MADE TO A SMALLER SCALE AND FOR MORE GENERAL PURPOSES. |        | dmps        | KAYMET CORPORATION PTY LTD | hony ptnrs | RACHEL FORSTER                 |          | 1:200 | JULY 2017 |
| B    | FOR COORDINATION            | TL | MAY 2017  | BEFORE CARRYING OUT ANY WORK ENSURE THAT THE DRAWINGS USED CARRY THE LATEST AMENDMENT NO.   | WHERE ANY DISCREPANCY EXISTS BETWEEN FIGURED AND SCALED DIMENSIONS, THE FIGURED DIMENSIONS SHALL PREVAIL.                                                                |        |             |                            |            | Project address                |          |       |           |
| C    | ADDITIONAL INFORMATION      | TL | JUL 2017  |   | BUILDER TO CHECK ALL SITE DIMENSIONS PRIOR TO FABRICATION OF FITTINGS.                                                                                                   |        |             |                            |            | 134 - 144 PITT STREET, REDFERN |          |       |           |
|      |                             |    |           |   | THESE DOCUMENTS AND ANY WORKS CREATED AS A RESULT OF THESE DOCUMENTS SHALL BE SUBJECT TO THE COPYRIGHT CONDITIONS SET OUT IN THE CONDITIONS OF ENGAGEMENT.               |        |             |                            |            |                                |          |       |           |