


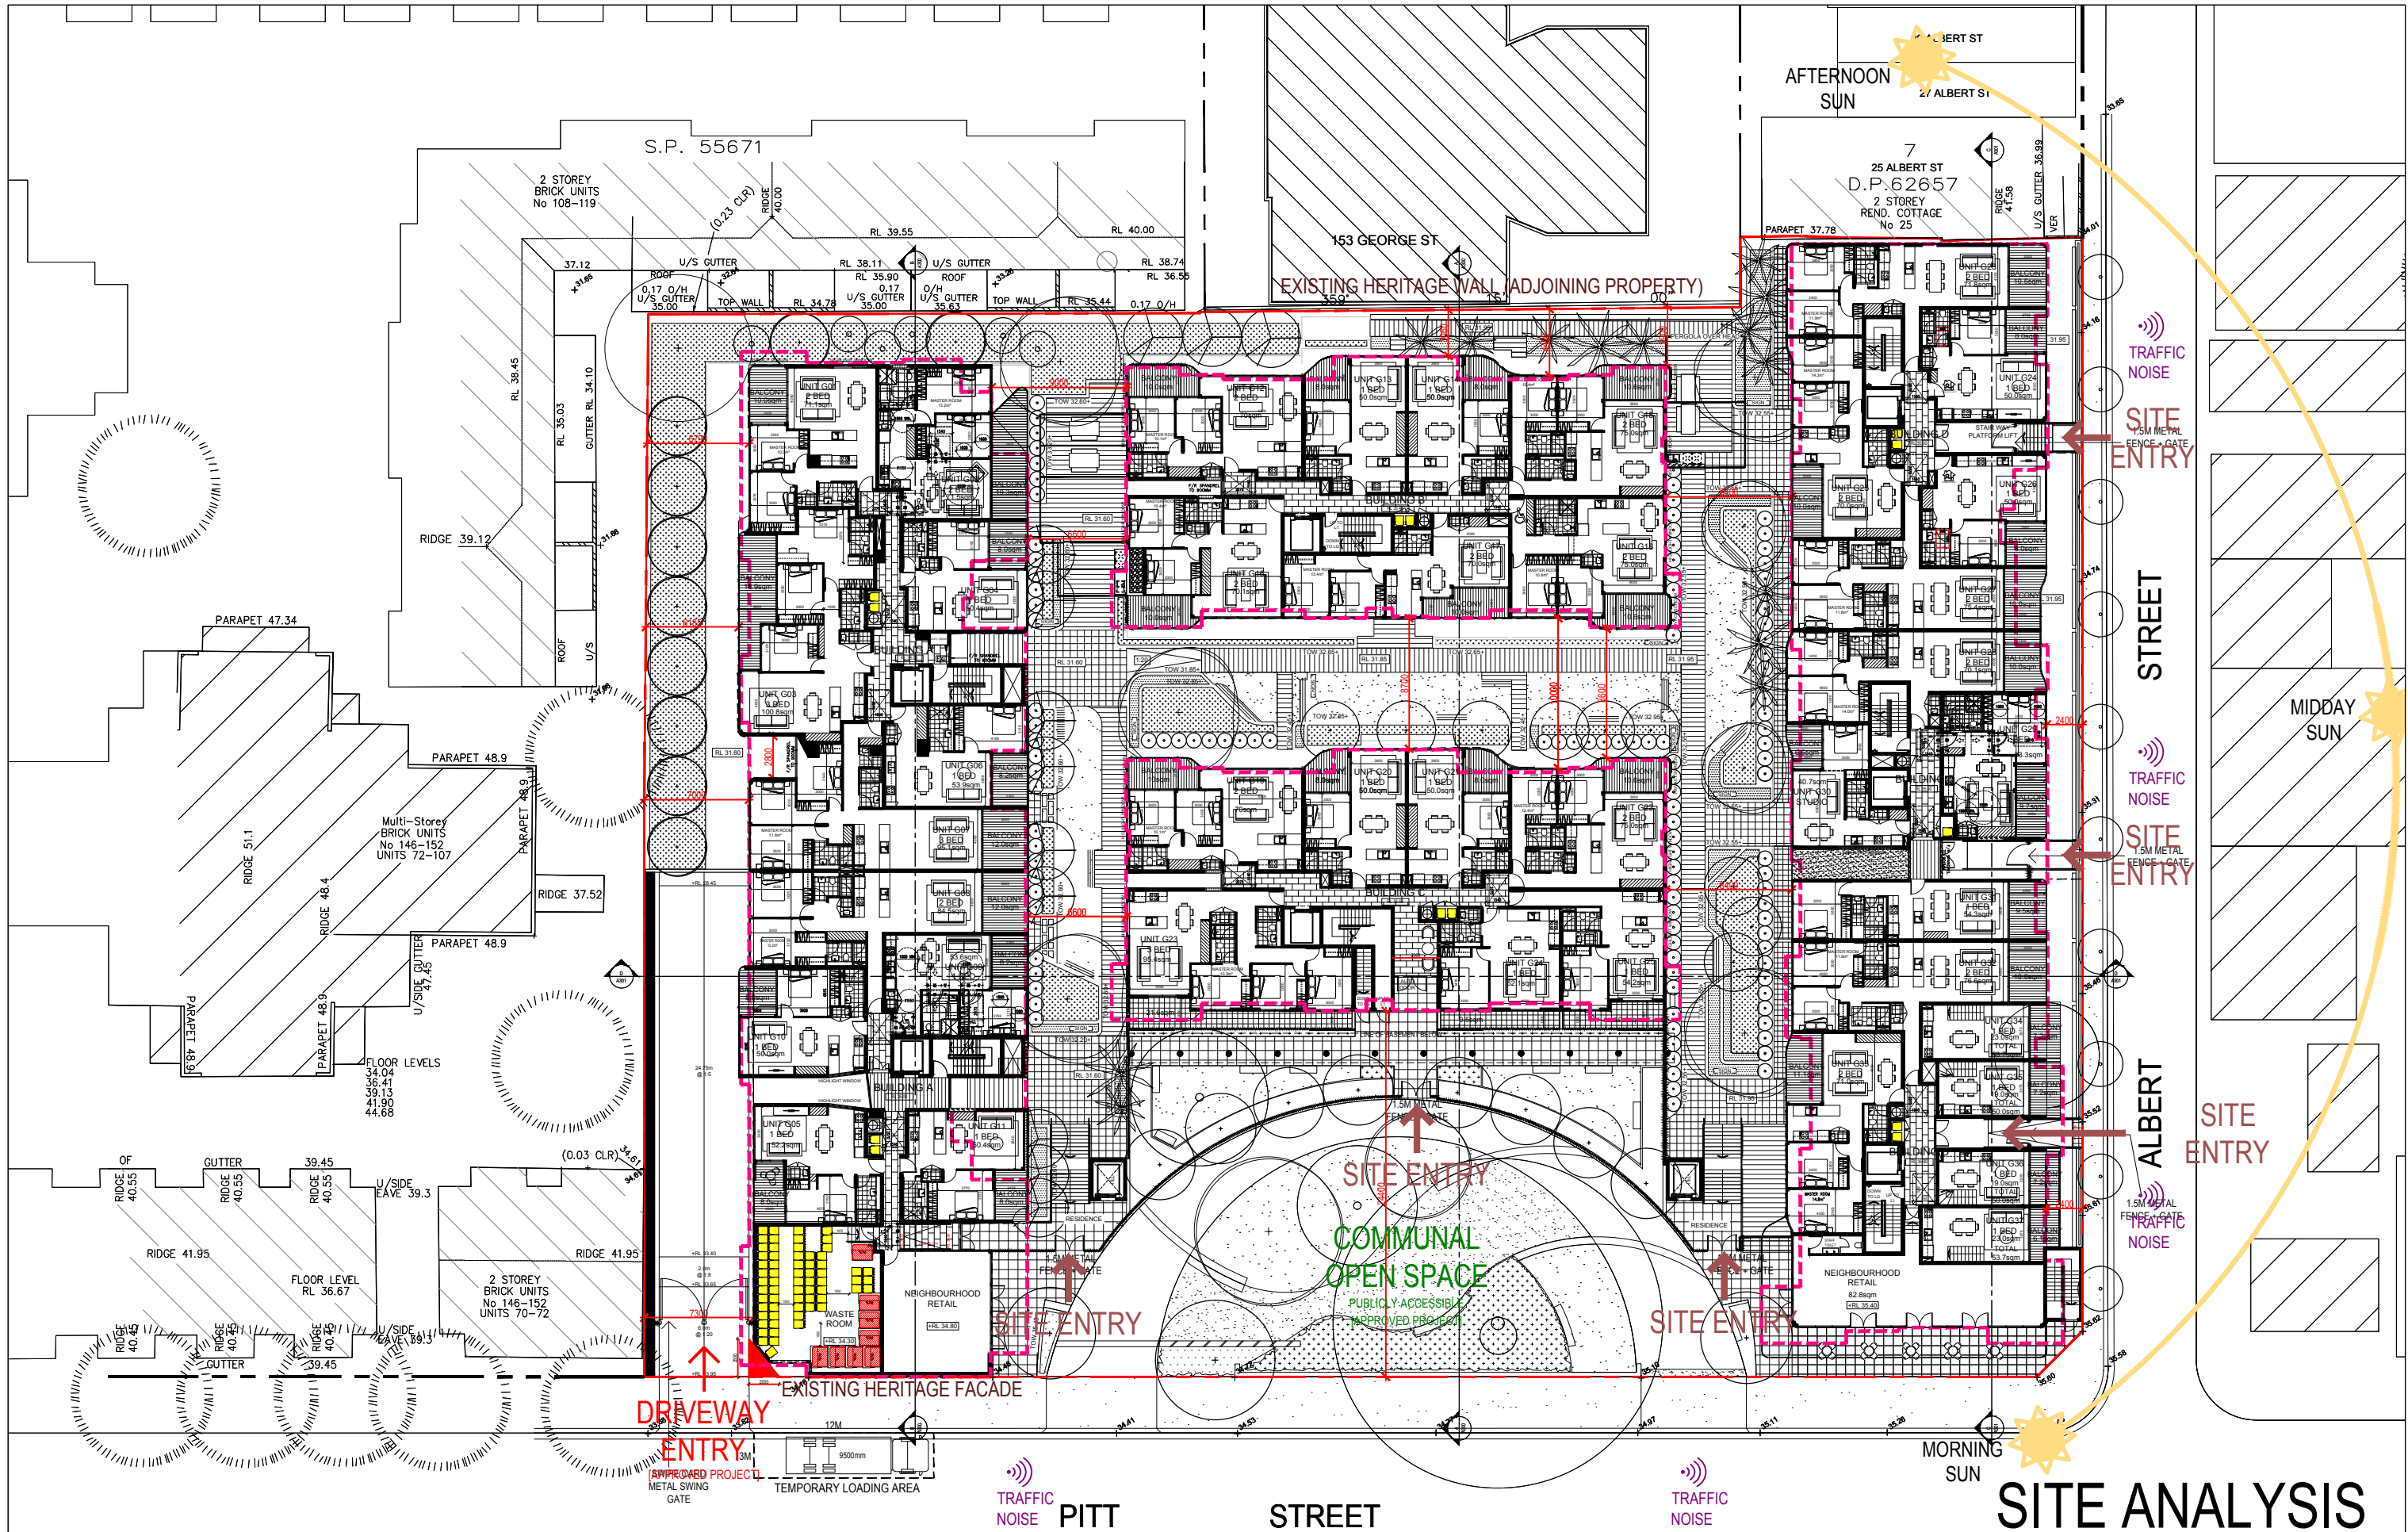

Rev.	Description	By	Date	Disclaimer	Notes	Legend	Consultants	Client	Architects	Project	Project address	Key plan	Scale 1:200	Date	Rev
A	MODIFIED PROJECT SUBMISSION	DC	SEPT 2016	THESE DRAWINGS ARE PRELIMINARY AND ARE SUBJECT TO CHANGE WITHOUT NOTICE DURING THE COURSE OF THE PROPOSED DEVELOPMENT AND IN CONSULTATION WITH THE LOCAL AUTHORITY. THE DRAWING IS NOT TO BE USED FOR ANY OTHER PURPOSES WITHOUT THE WRITTEN CONSENT OF THE ARCHITECT. THE ARCHITECT ACCEPTS NO LIABILITY FOR ANY LOSS OR DAMAGE, INCLUDING CONSEQUENTIAL LOSS OR DAMAGE, ARISING FROM THE USE OF THESE DRAWINGS.	DRAWINGS MADE TO A LARGER SCALE AND THOSE SHOWING PARTICULAR DETAIL OR WORKS SHALL TAKE PRECEDENCE OVER DRAWINGS MADE TO A SMALLER SCALE AND FOR MORE GENERAL PURPOSES. WHERE ANY DISCREPANCY EXISTS BETWEEN FIGURED AND SCALED DIMENSIONS, THE FIGURED DIMENSIONS SHALL PREVAIL. BUILDERS TO CHECK ALL SITE DIMENSIONS PRIOR TO FABRICATION OF ITEMS.		dmps	KAYMET CORPORATION PTY LTD	Architects	Project	Project address	Key plan	Scale 1:200	Date	Rev
B	FOR COORDINATION	TL	MAY 2017						Architects	Project	Project address	Key plan	Scale 1:200	Date	Rev
C	ADDITIONAL INFORMATION	TL	JUL 2017						Architects	Project	Project address	Key plan	Scale 1:200	Date	Rev
D	ADDITIONAL INFORMATION	TL	OCT 2017						Architects	Project	Project address	Key plan	Scale 1:200	Date	Rev

Project no. 956 Drawing no. A086 Rev D

Drawing title SITE ANALYSIS

Drawing status ADDITIONAL INFORMATION