


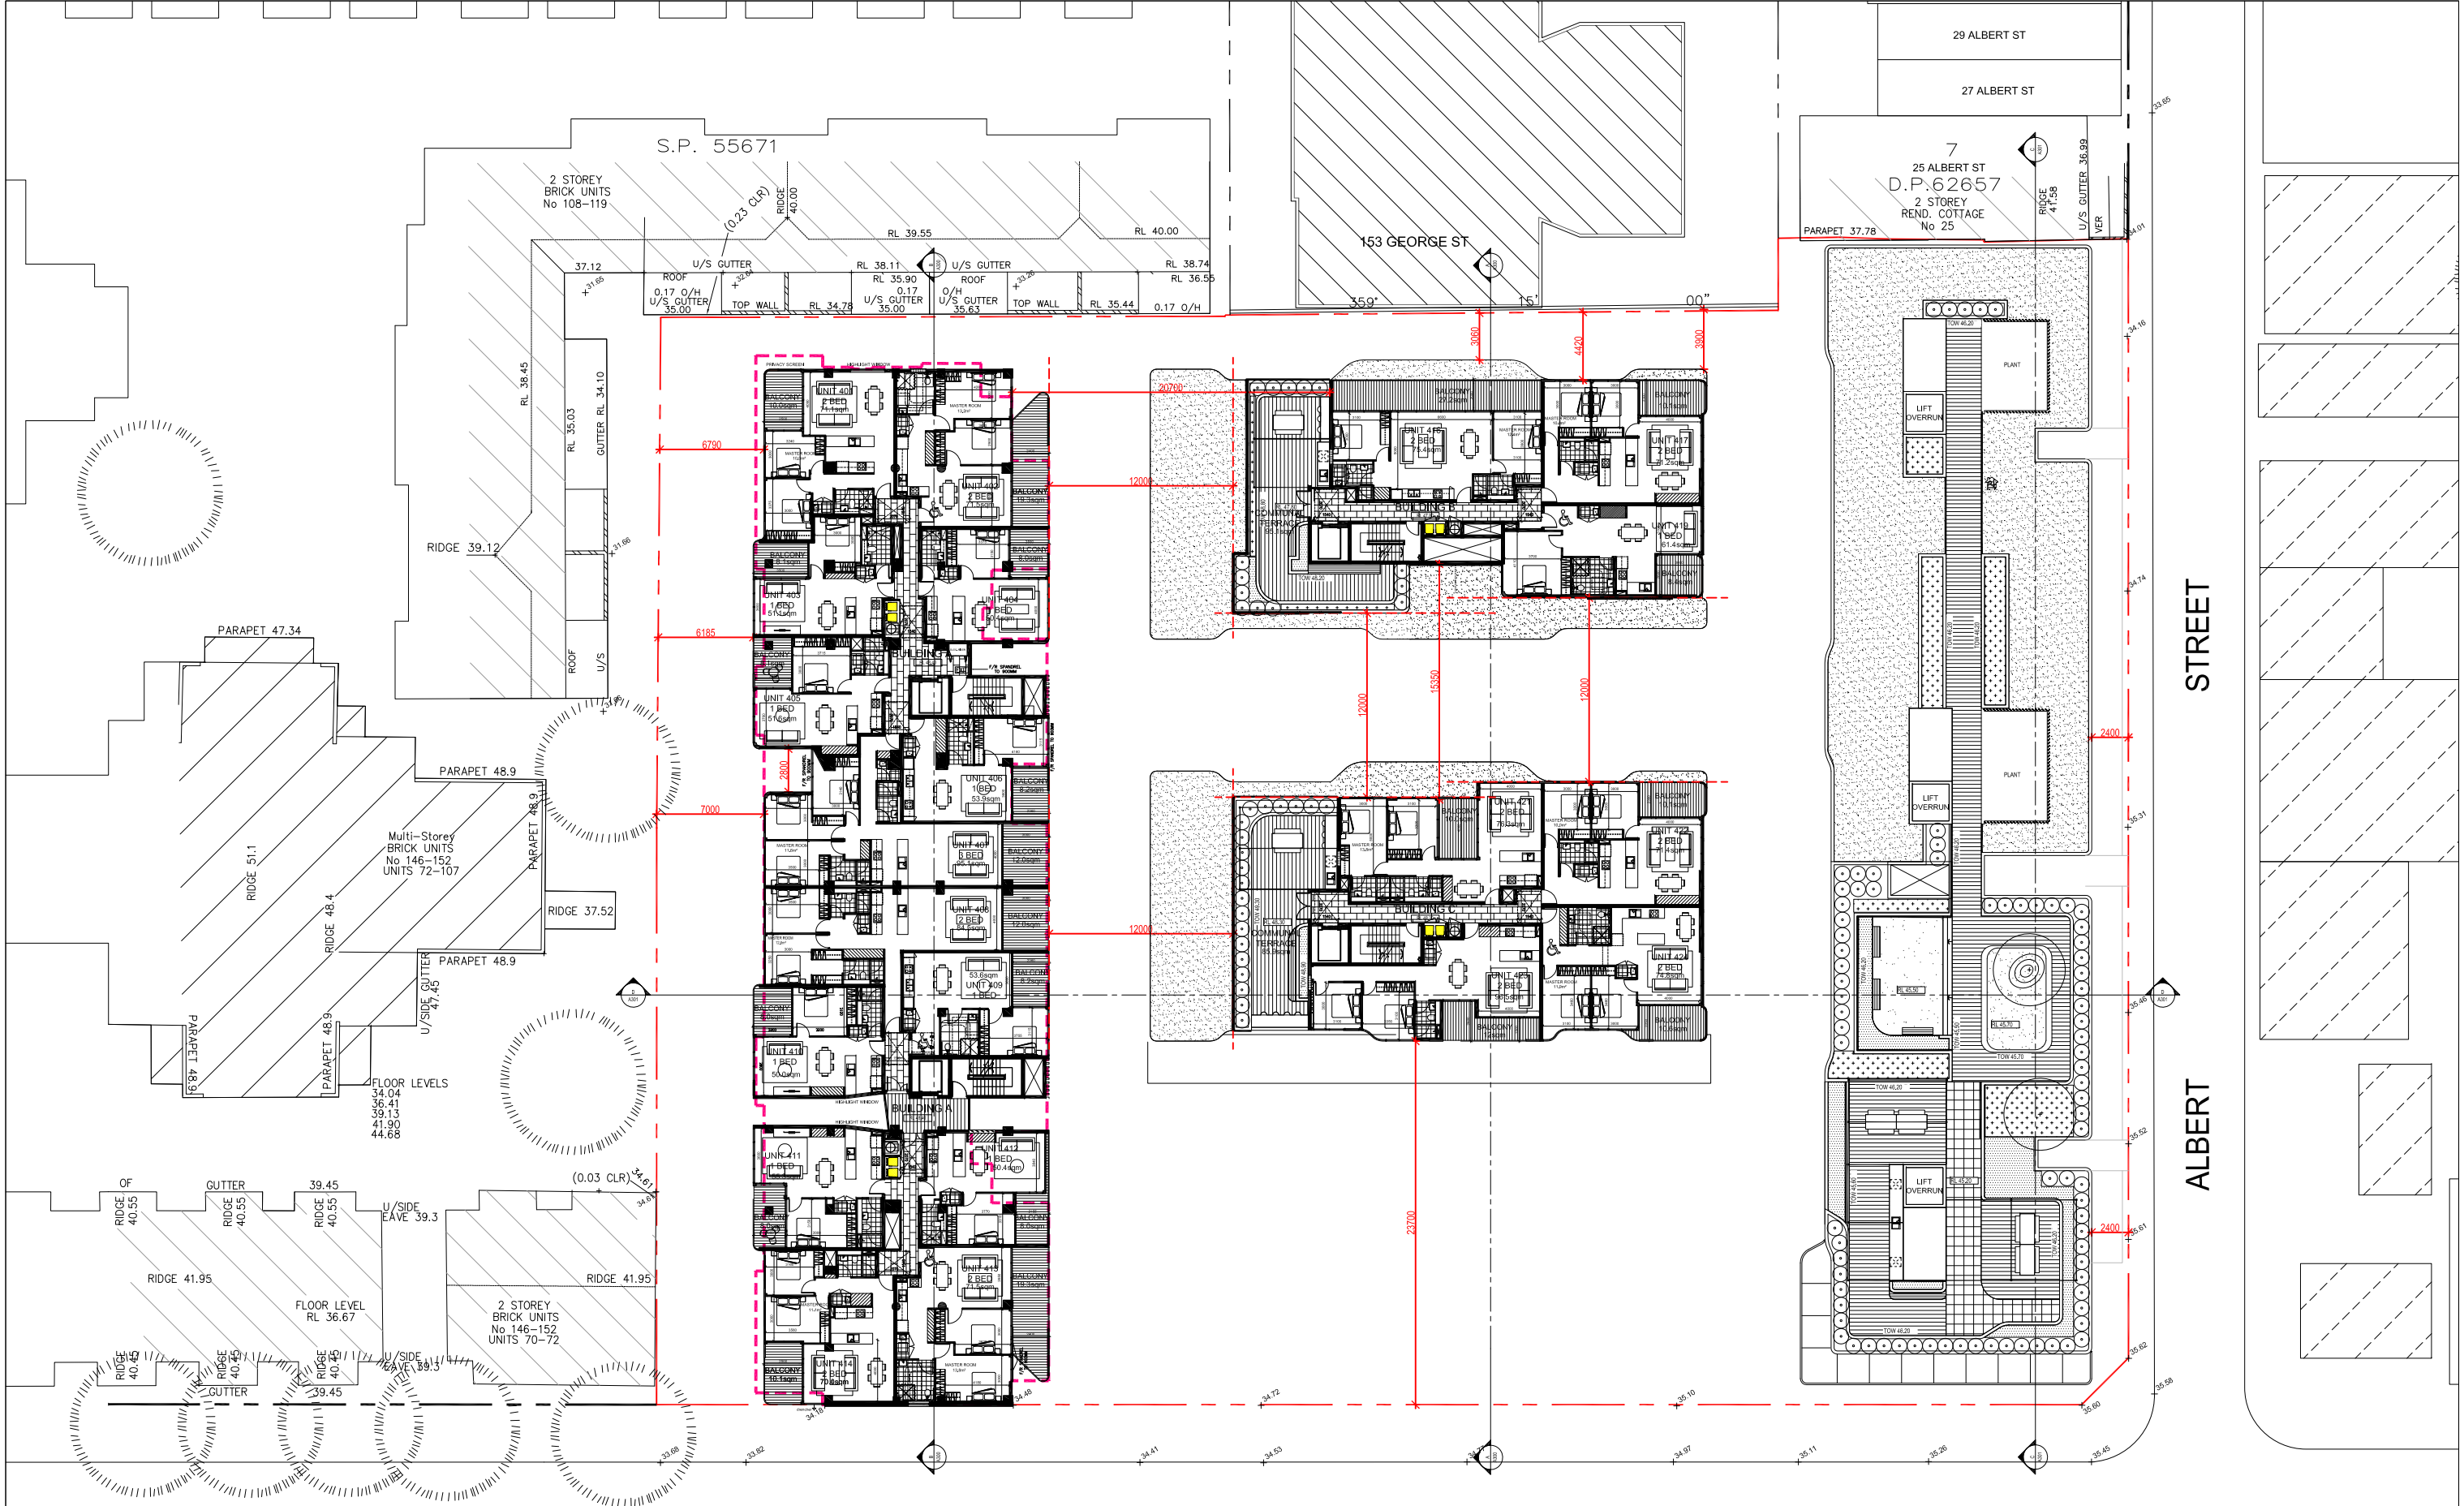

Rev.

Description

By

Date

A

MODIFIED PROJECT SUBMISSION

DC

SEPT 2016

B

FOR COORDINATION

TL

MAY 2017

C

ADDITIONAL INFORMATION

TL

JUL 2017

D

ADDITIONAL INFORMATION

TL

OCT 2017

Disclaimer

THESE DRAWINGS ARE PRELIMINARY DRAWINGS AND ARE SUBJECT TO CHANGE WITHOUT NOTICE DURING THE COURSE OF THE PROJECT. SUBMISSION OF THE DRAWINGS DOES NOT CONSTITUTE A REPRESENTATION OR WARRANTY BY THE ARCHITECT OR ITS SERVANTS, AGENTS OR CONTRACTORS THAT THE DRAWINGS ARE TRUE AND THAT THE PROPOSED DEVELOPMENT WILL TAKE PLACE IN ACCORDANCE WITH THESE DRAWINGS. BEFORE CARRYING OUT ANY WORK ENSURE THAT THE DRAWINGS USED CARRY THE LATEST AMENDMENT NO.

Notes

DRAWINGS MADE TO A LARGER SCALE AND THOSE SHOWING PARTICULAR DETAIL OF WORK SHALL TAKE PRECEDENCE OVER DRAWINGS MADE TO A SMALLER SCALE AND FOR MORE GENERAL PURPOSES. WHERE ANY DISCREPANCY EXISTS BETWEEN FIGURED AND SOLID DIMENSIONS, THE FIGURED DIMENSIONS SHALL PREVAIL. BUILDERS TO CHECK ALL SITE DIMENSIONS PRIOR TO FABRICATION OF FITTINGS.

Legend

Consultants

dmpps

Client

KAYMET CORPORATION PTY LTD

Architects

tony down ptncs

Project

RACHEL FORSTER

Project address

134 • 144 PITT STREET, REDFERN

Key plan

Scale 1:200 @ A1 - 1:600 @ A3

6

Date JULY 2016

Drawing title

LEVEL 4 PLAN

Project no. 956

Drawing no. A105

Rev. D

Drawing status

ADDITIONAL INFORMATION