
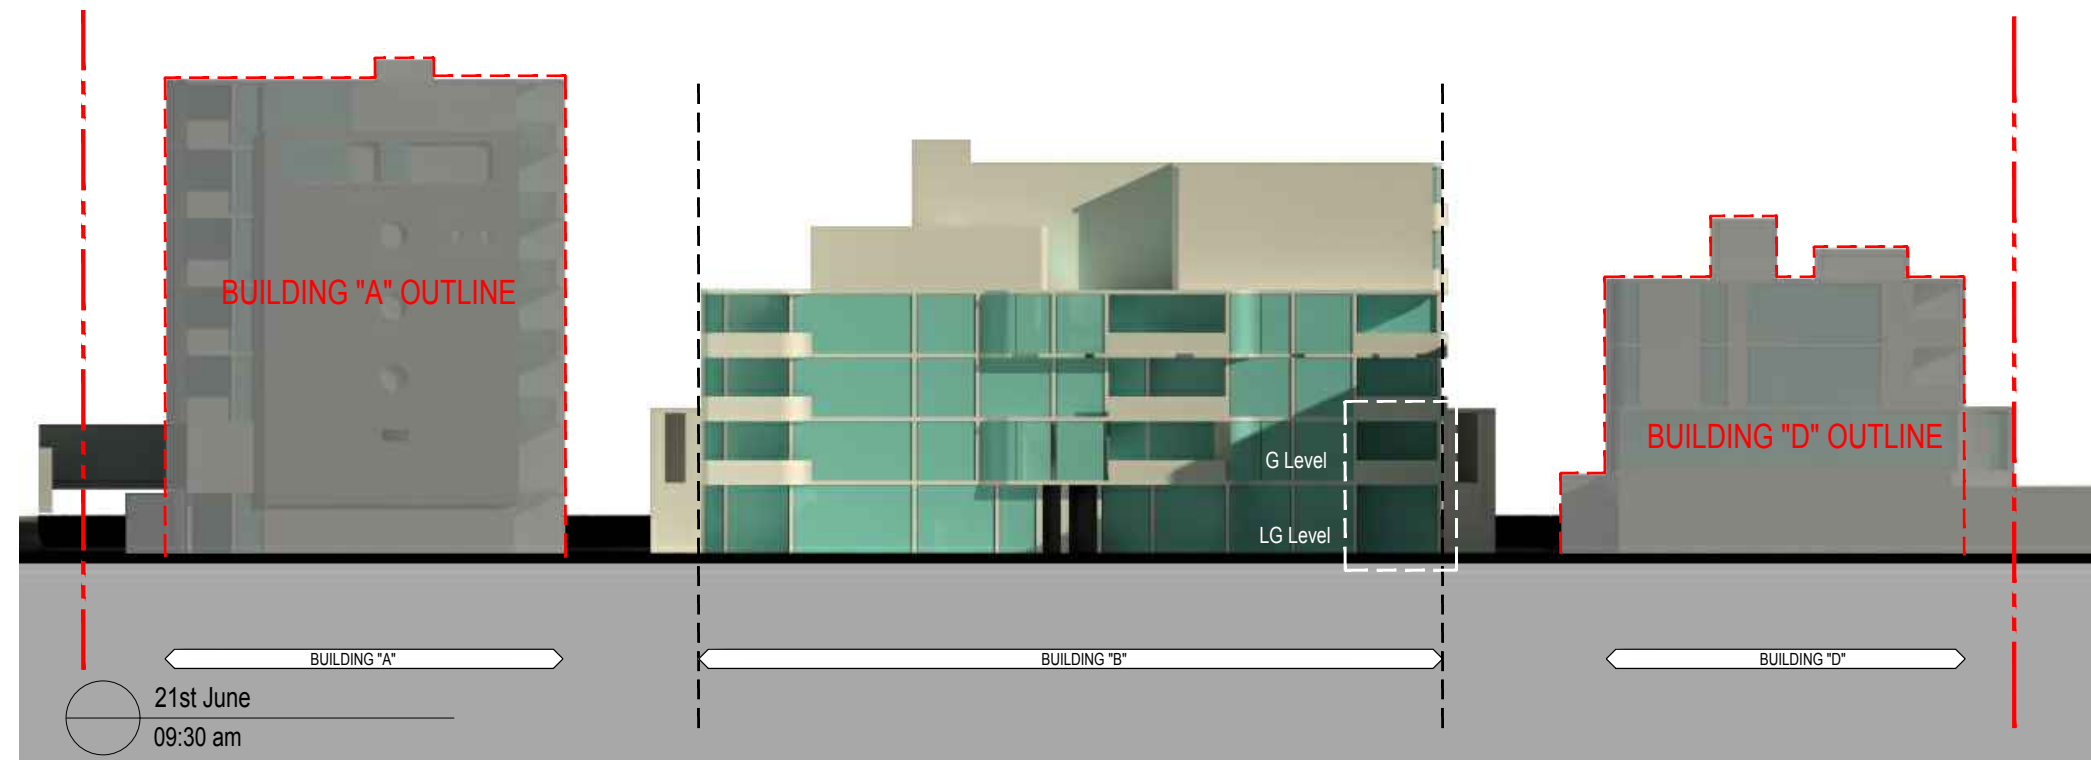
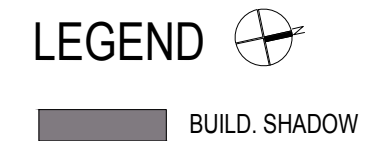


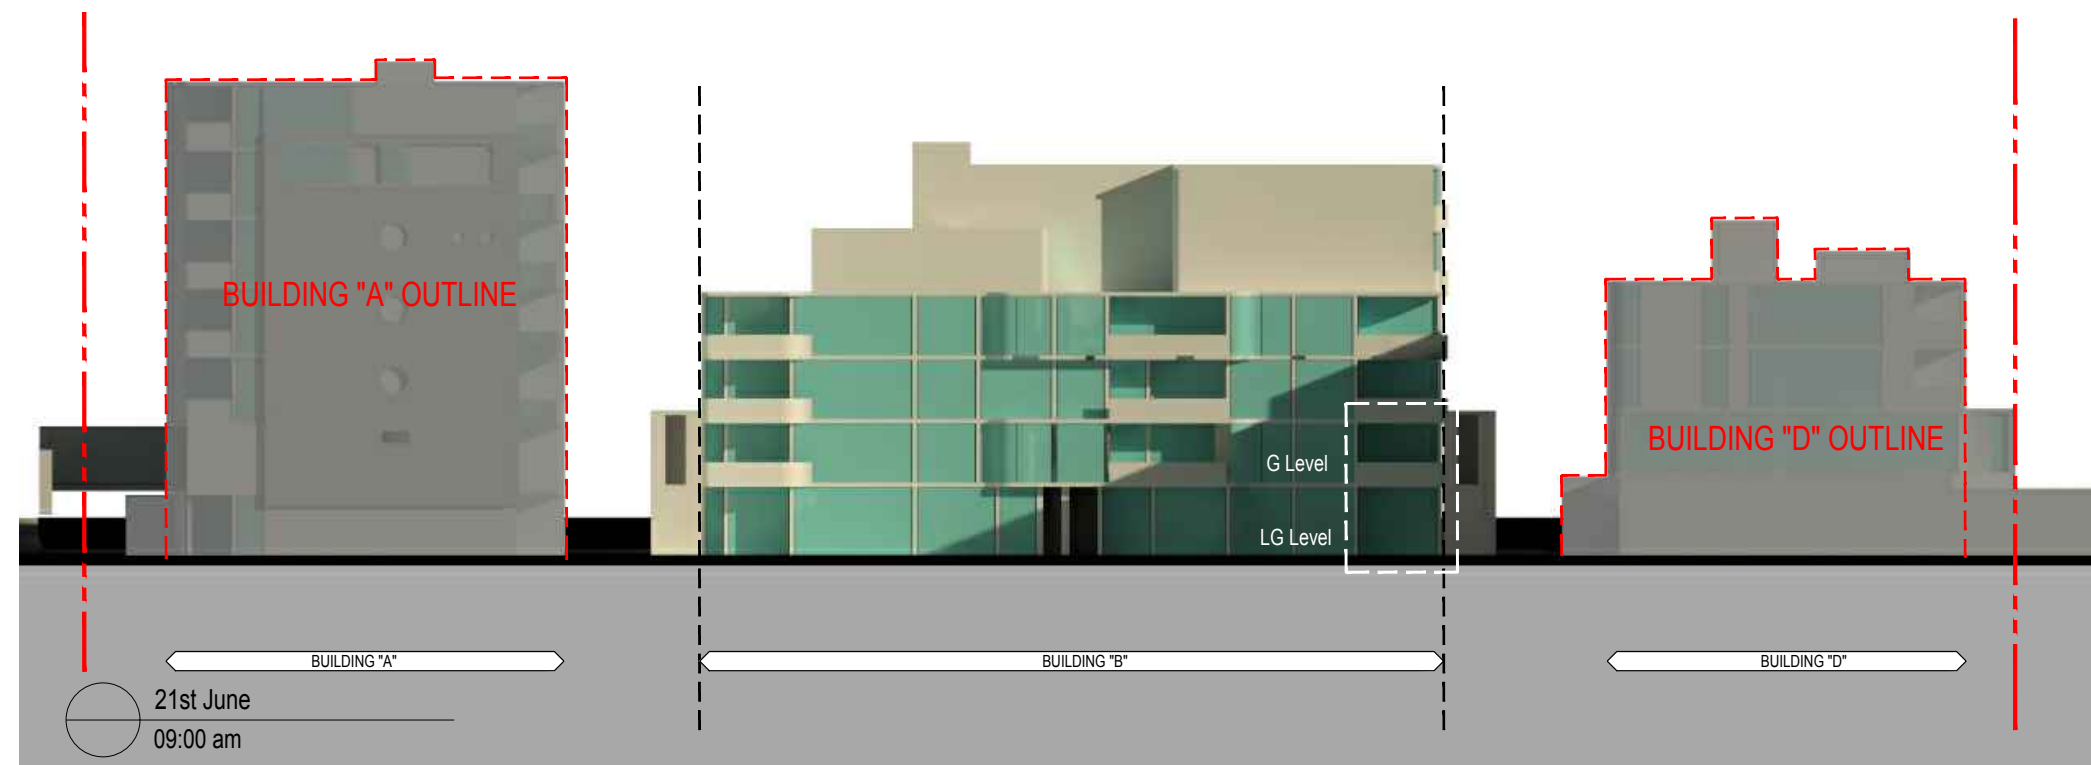

BUILDING B EAST ELEVATION SHADOW DIAGRAM PROVIDED.
 DIAGRAM INDICATE:
 UNIT G18 NOT RECEIVING SUN
 UNIT LG16 NOT RECEIVING SUN

BUILDING B - EAST ELEVATION SHADOW (JUNE)

[illegible]