
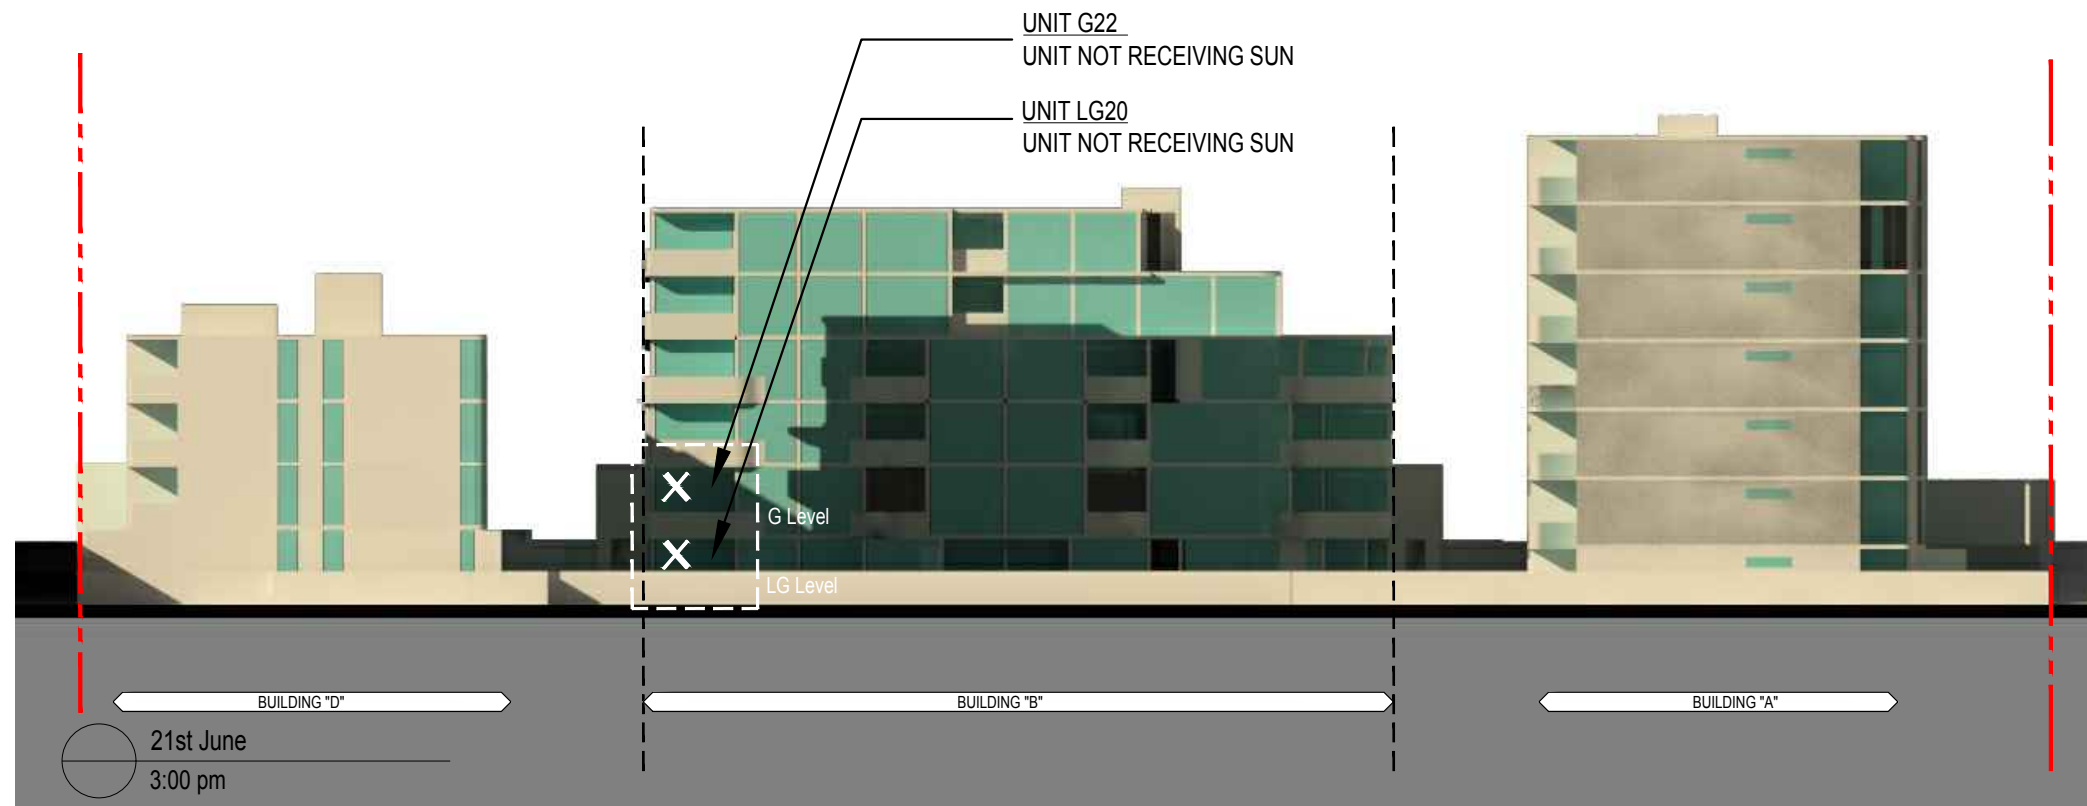
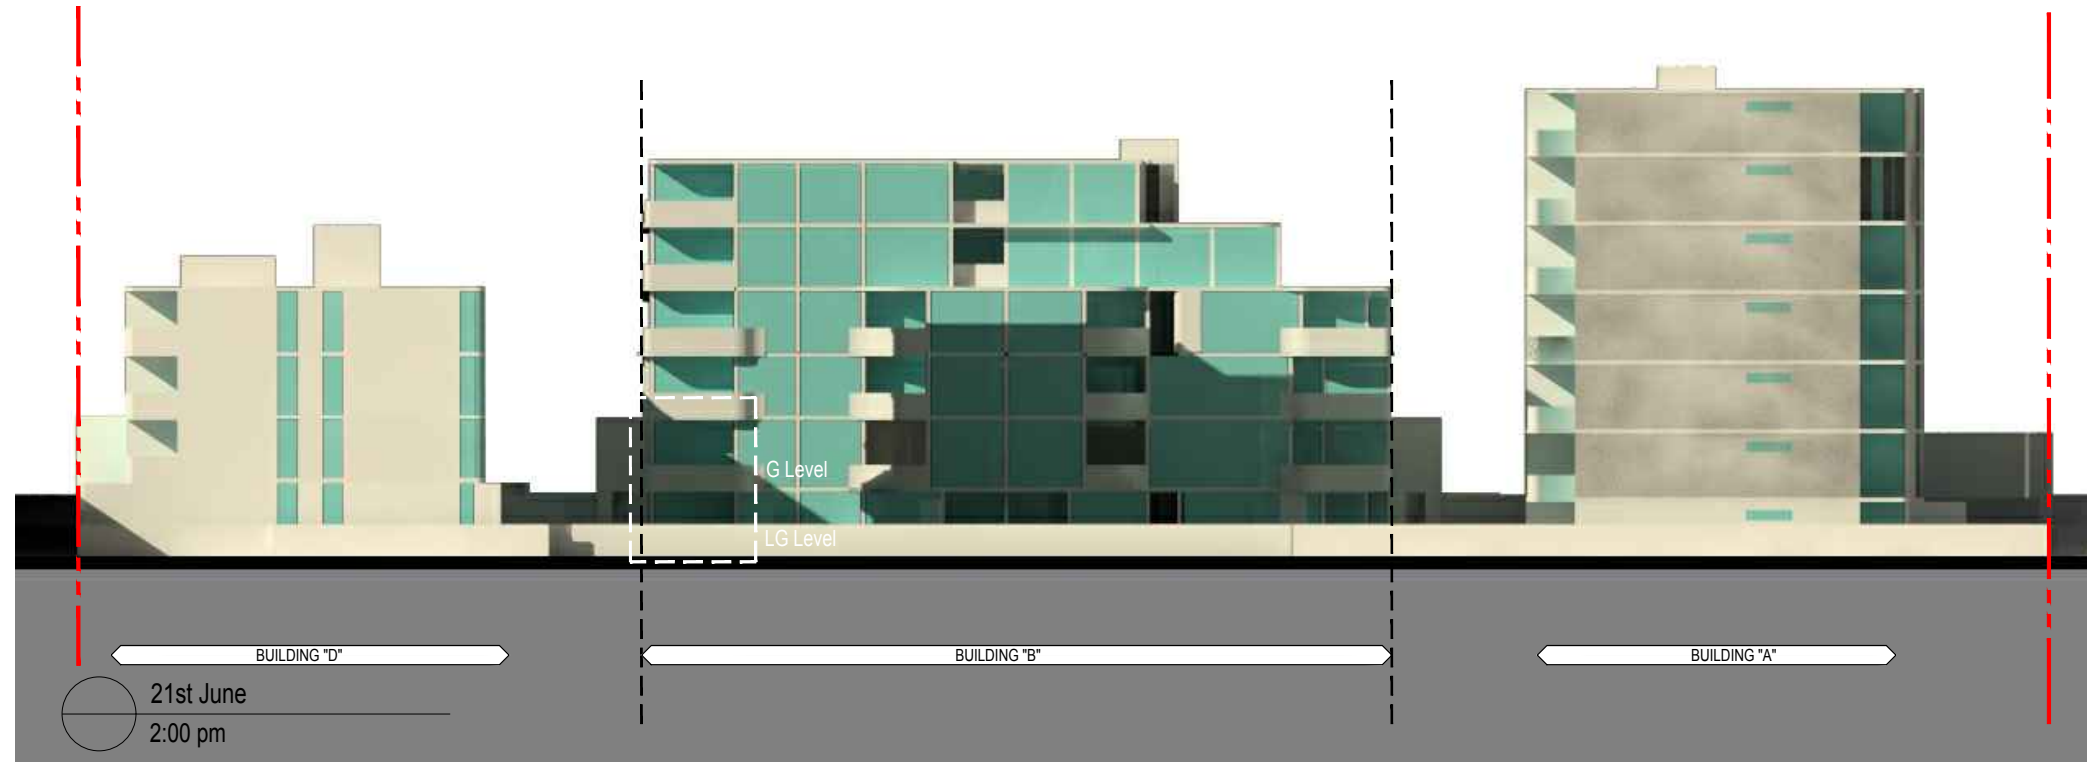


Page 10

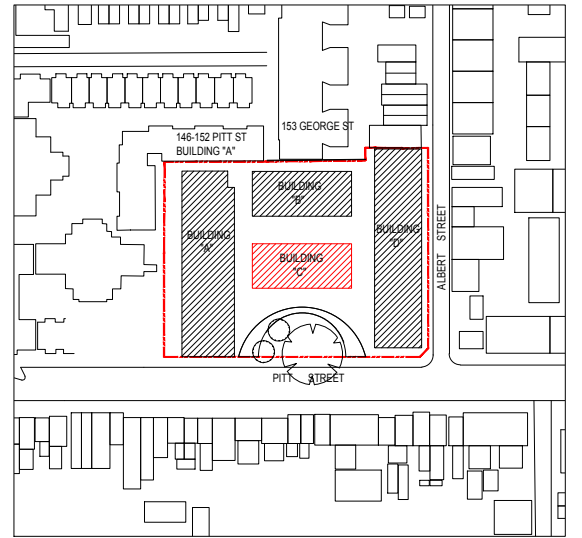

BUILDING C WEST ELEVATION SHADOW DIAGRAM PROVIDED.
 DIAGRAM INDICATE:
 UNIT G20 NOT RECEIVING SUN
 UNIT LG22 NOT RECEIVING SUN

BUILDING C - WEST ELEVATION SHADOW (JUNE)

[illegible]