


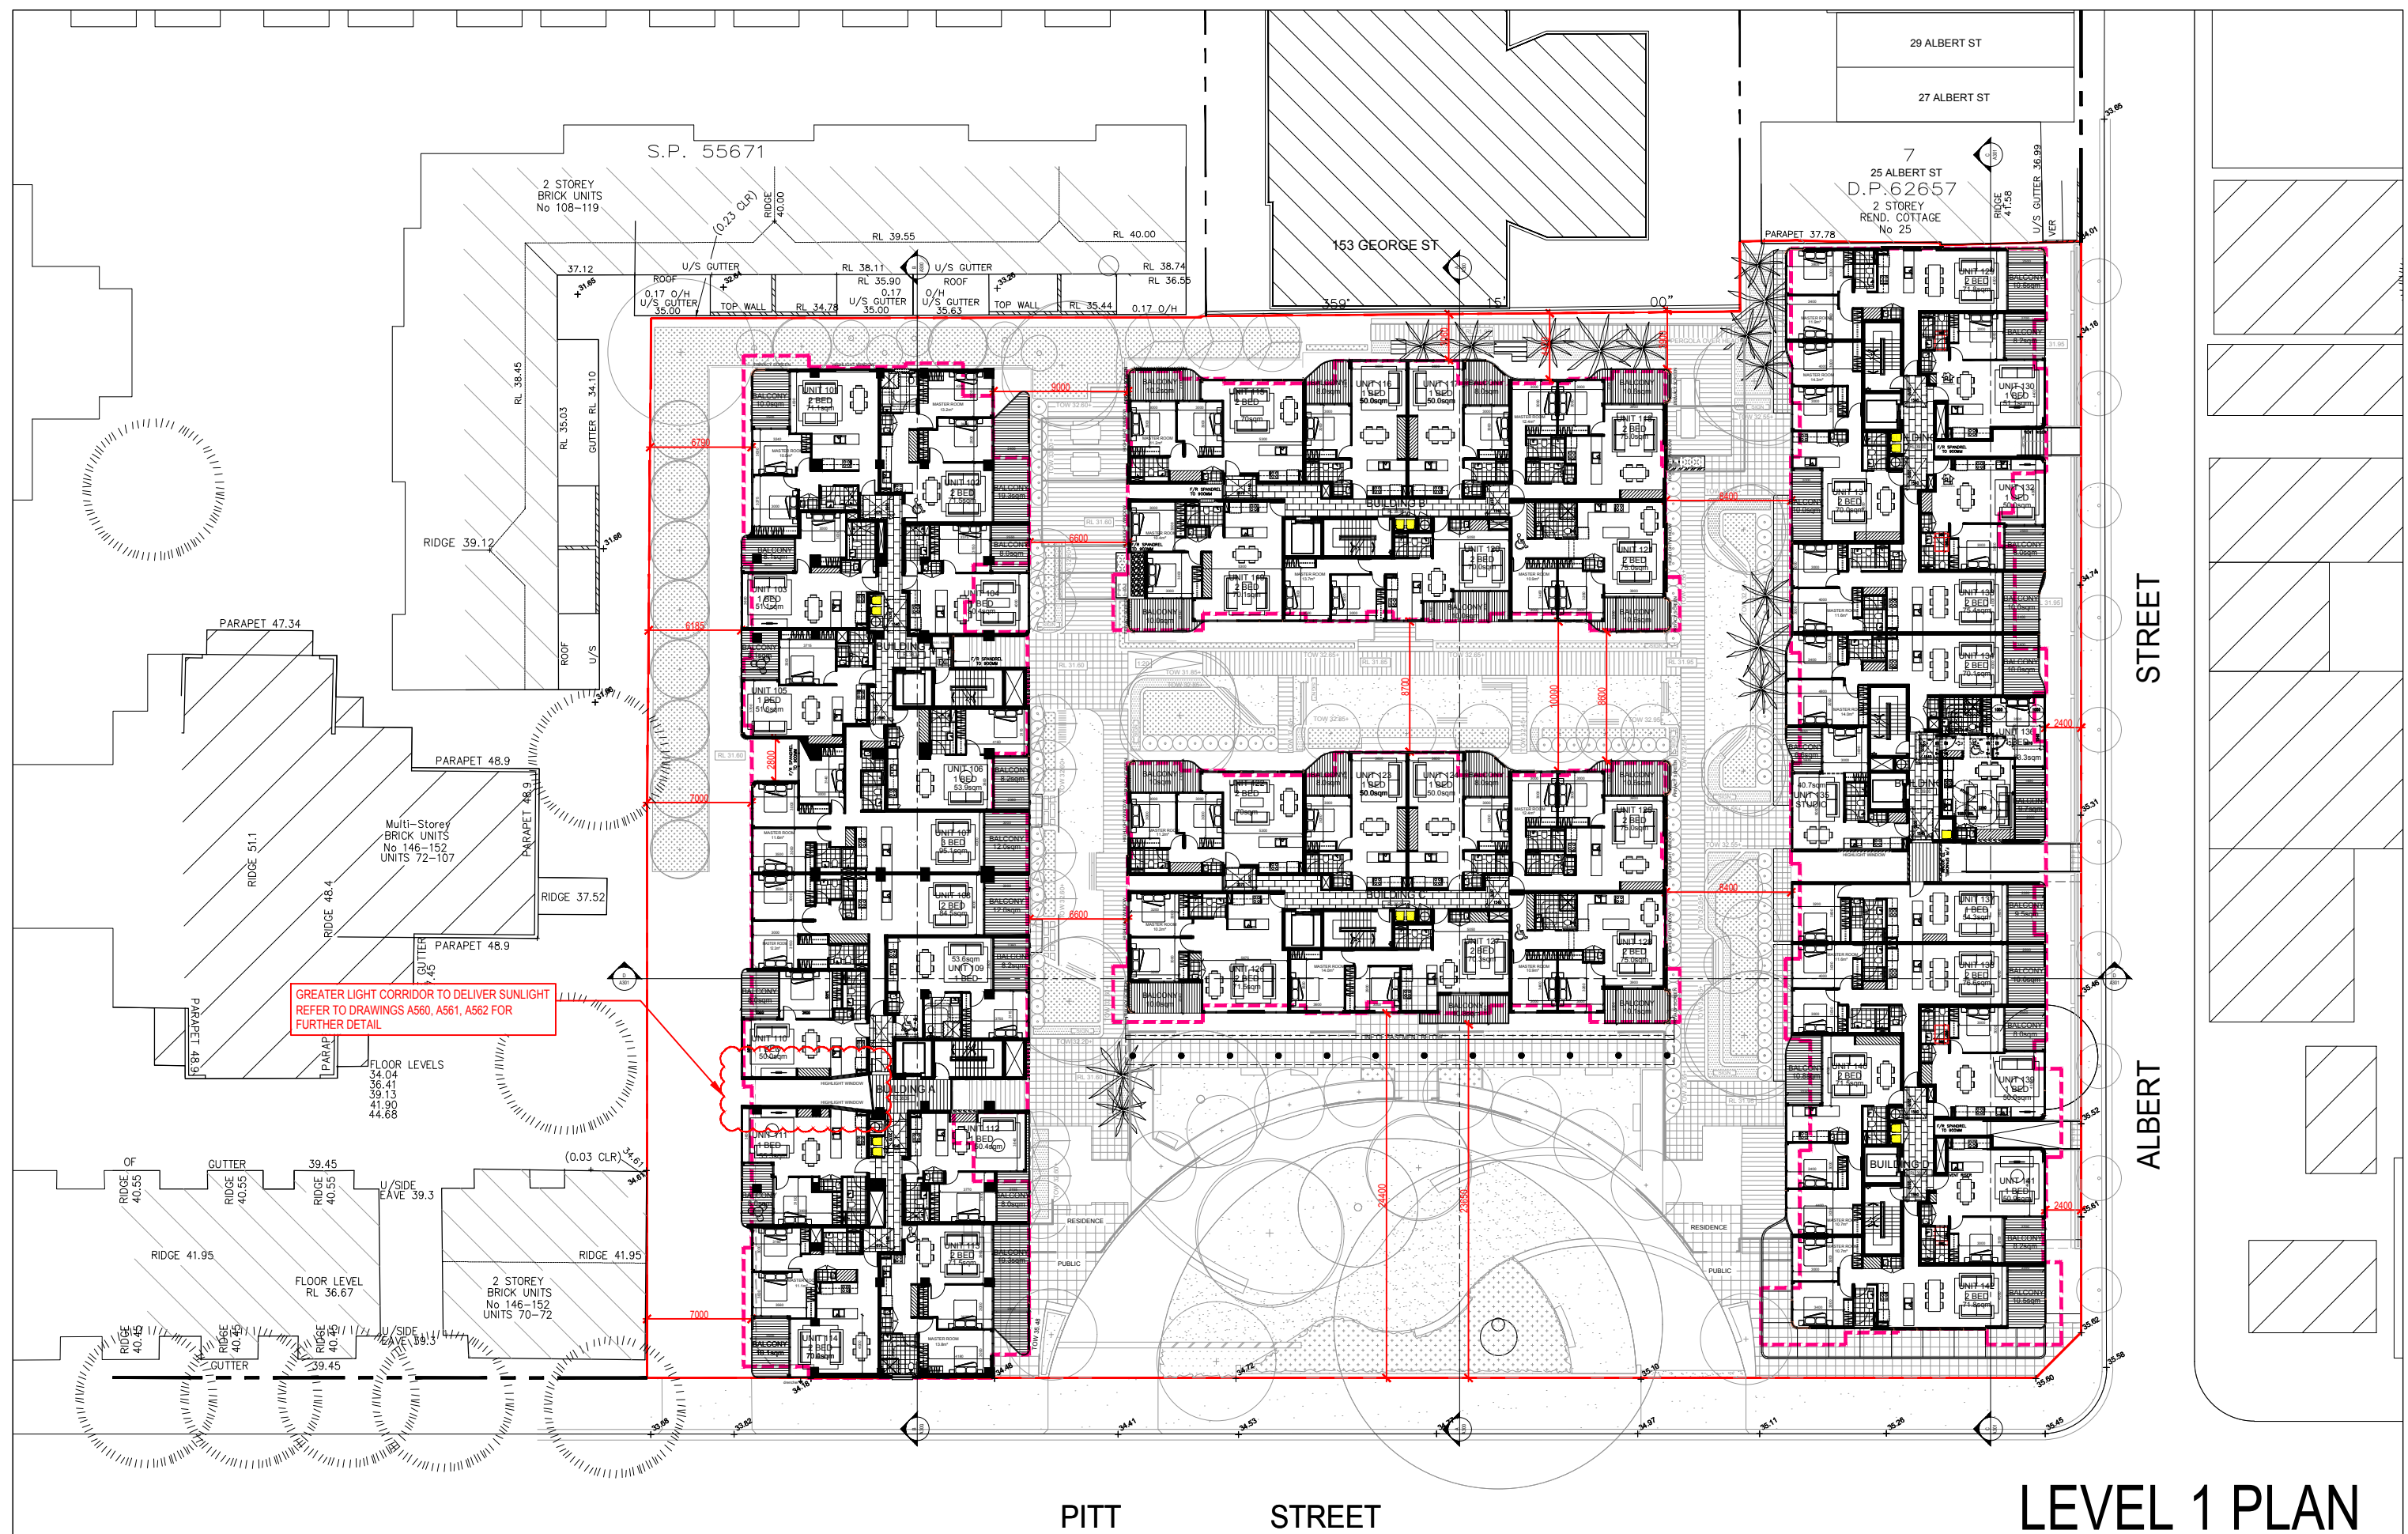

LEVEL 1 PLAN

Rev.	Description	By	Date	Disclaimer	Notes	Legend	Consultants	Client	Architects	Project	Key plan	Scale 1:2500 @A1000 0 10 20 82
------	-------------	----	------	------------	-------	--------	-------------	--------	------------	---------	----------	--