


SECTION A

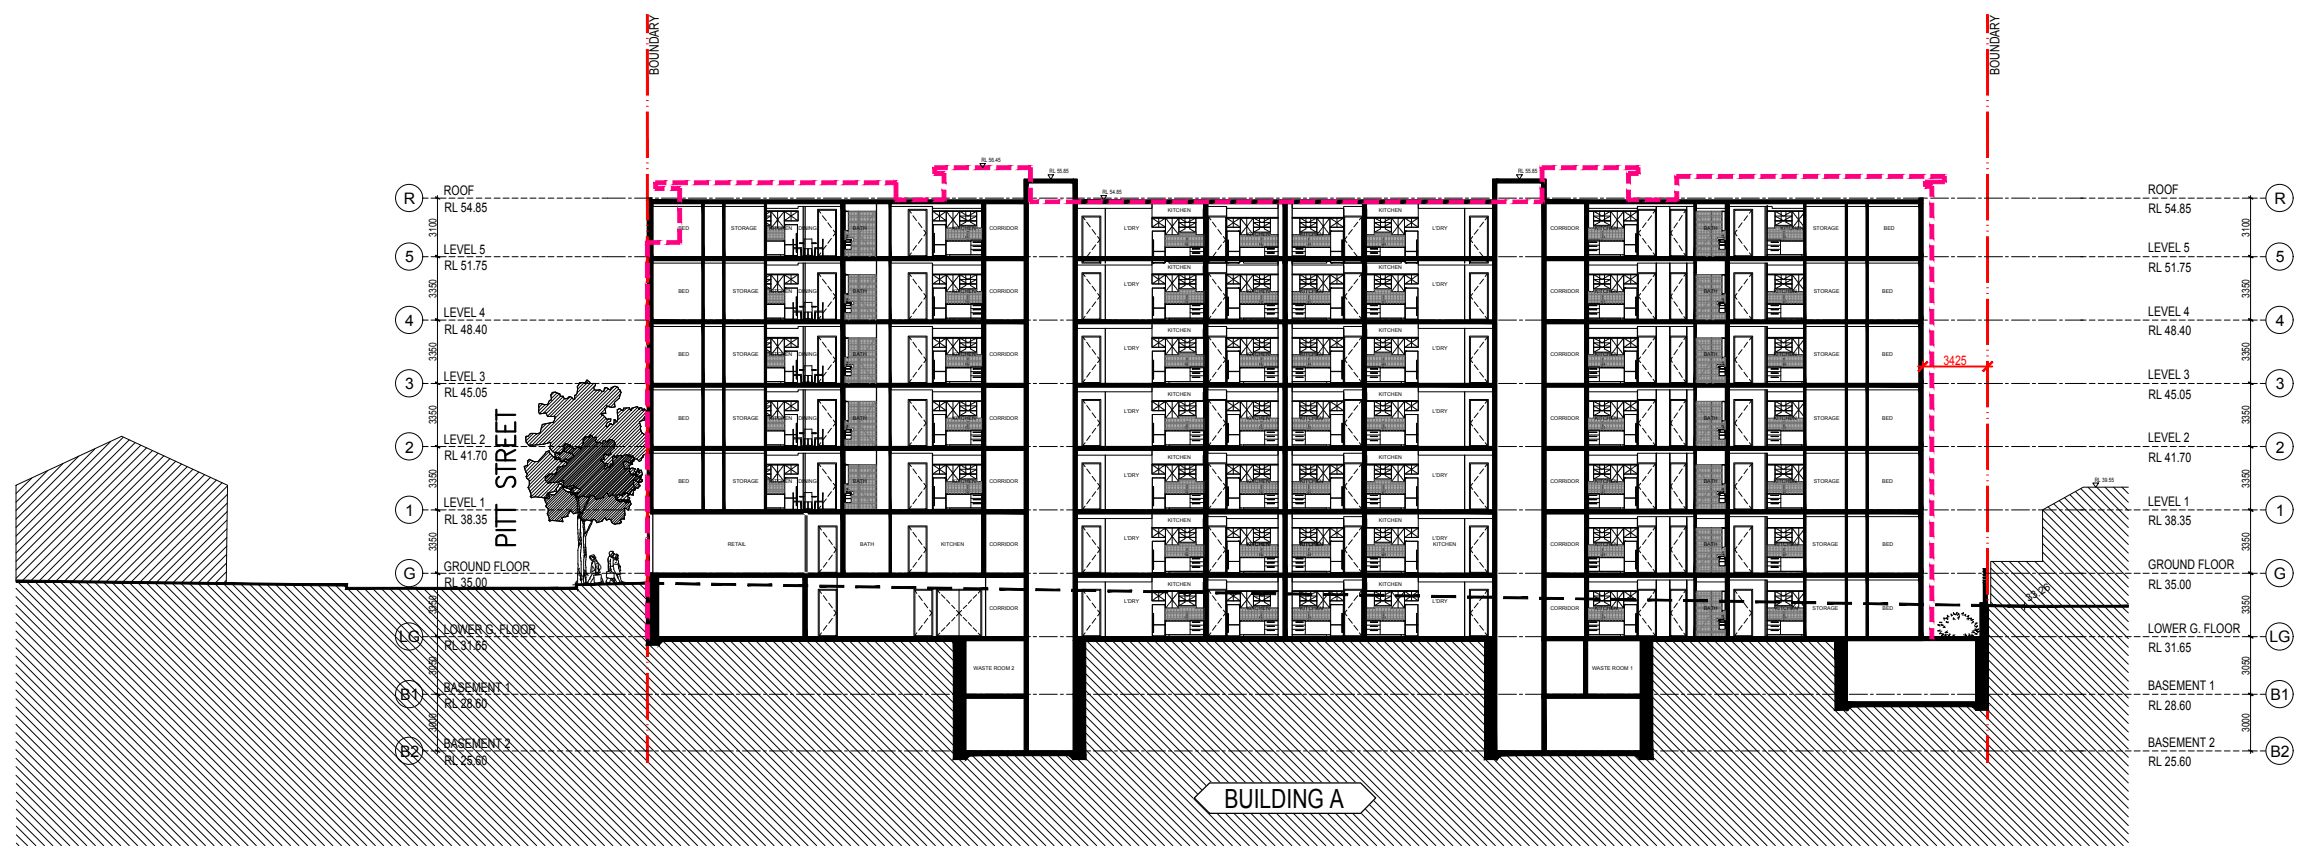

SECTION B

Rev.	Description	By	Date	Disclaimer	Notes	Legend	Consultants	Client	Architects	Project	Key plan	Scale	Date
A	MODIFIED PROJECT SUBMISSION	DC	SEPT 2016	THESE DRAWINGS ARE PRELIMINARY DRAWINGS AND ARE SUBJECT TO CHANGE WITHOUT NOTICE DURING THE COURSE OF THE PROPOSED DEVELOPMENT AND IN CONSULTATION WITH COUNCIL. SIGNATURE OF THE DRAWING DOES NOT CONSTITUTE A REPRESENTATION OR WARRANTY BY THE DEVELOPER OR THE SURVEYOR, AGENTS OR CONTRACTORS THAT THE DRAWINGS ARE TRUE AND ACCURATE OR THAT THE PROPOSED DEVELOPMENT WILL TAKE PLACE IN ACCORDANCE WITH THESE DRAWINGS. BEFORE CARRYING OUT ANY WORK ENSURE THAT THE DRAWINGS USED CORRECT THE LATEST AMENDMENT NO.	DRAWINGS MADE TO A LARGER SCALE AND THOSE SHOWING PARTICULAR DETAIL OR WORKS SHALL TAKE PRECEDENCE OVER DRAWINGS MADE TO A SMALLER SCALE AND FOR MORE GENERAL PURPOSES. WHERE ANY DISCREPANCY EXISTS BETWEEN FIGURED AND SCALED DIMENSIONS THE FIGURED DIMENSIONS SHALL PREVAIL. BUILDER TO CHECK ALL SITE DIMENSIONS PRIOR TO FABRICATION OF FININGS.		dmps	KAYMET CORPORATION PTY LTD	tony dunn dunn dunn	RACHEL FORSTER	Project address 134 - 144 PITT STREET, REDFERN	Scale 1:200 1:500 1:1000 1:2000	JULY 2017
B	FOR COORDINATION	TL	MAY 2017										
C	ADDITIONAL INFORMATION	TL	JUL 2017										
D	ADDITIONAL INFORMATION	TL	OCT 2017										
											Project no. 956 Drawing no. Rev Drawn RA, TL A300 D		
											Drawing status ADDITIONAL INFORMATION		