






LEGEND

-  REBUILD
-  DEMOLISH
-  DEMOLISH & REBUILD
-  EXISTING FLOOR PLATE

EXISTING FLOOR RL'S	
BASEMENT	32.17
GROUND	35.50
1ST FLOOR	38.85
2ND FLOOR	42.21
3RD FLOOR	45.57
4TH FLOOR	48.90

ALL LEVELS SHOWN ARE ON AUSTRALIAN HEIGHT DATUM (AHD)

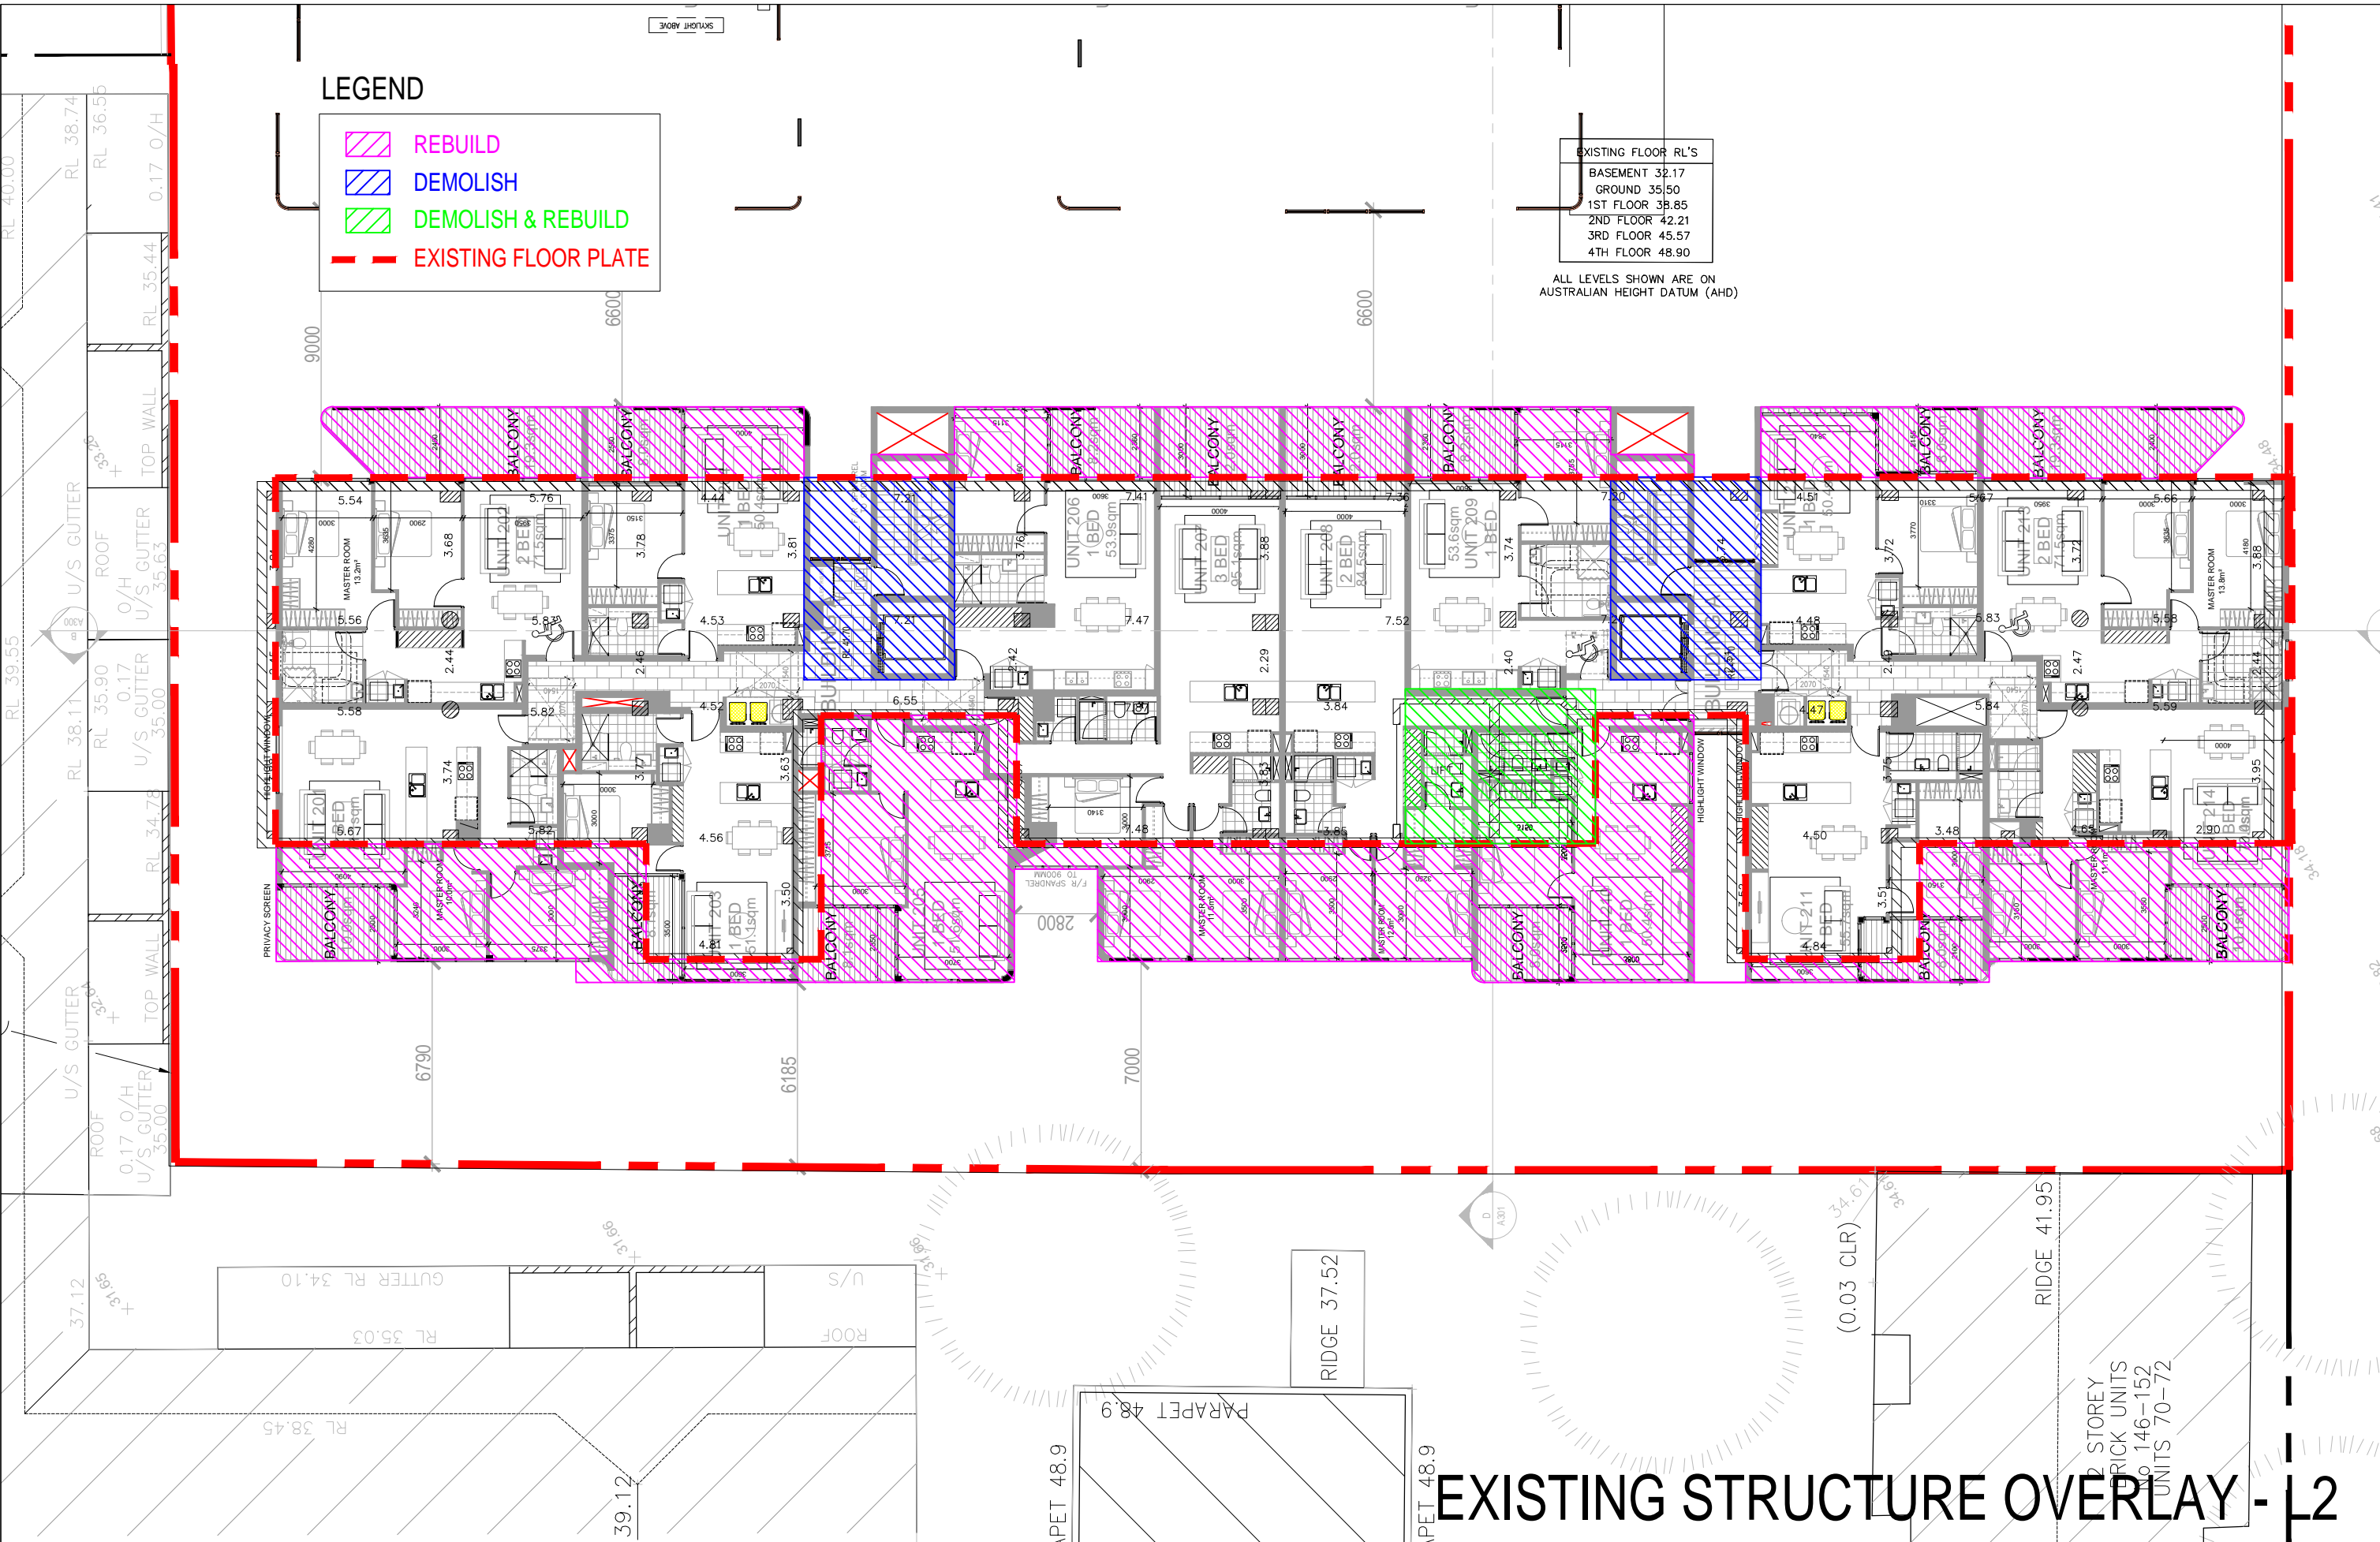

EXISTING STRUCTURE OVERLAY - L2

Rev.	Description	By	Date
A	MODIFIED PROJECT SUBMISSION	DC	SEPT 2016
B	FOR COORDINATION	TL	MAY 2017
C	ADDITIONAL INFORMATION	TL	JUL 2017

Disclaimer
 THESE DRAWINGS ARE PRELIMINARY DRAWINGS AND ARE SUBJECT TO CHANGE WITHOUT NOTICE DURING THE COURSE OF THE PROPOSED DEVELOPMENT AND IN CONSULTATION WITH THE COUNCIL. DIMENSIONS OF THE DRAWINGS DOES NOT CONSTITUTE A REPRESENTATION OF THE DEVELOPMENT OR ITS SERVICES. AGENTS OR CONTRACTORS THAT THE DRAWINGS ARE MADE IN ACCORDANCE WITH THESE DRAWINGS.
 BEFORE CARRYING OUT ANY WORK ENSURE THAT THE DRAWINGS USED COVER THE LATEST AMENDMENT IN.

Notes
 DRAWINGS MADE TO A LARGER SCALE AND THOSE SHOWING PARTICULAR DETAIL, OR WORK SHALL TAKE PRECEDENCE OVER DRAWINGS MADE TO A SMALLER SCALE AND FOR MORE GENERAL PURPOSES.
 WHERE ANY DISCREPANCY EXISTS BETWEEN FIGURED AND SOLID DIMENSIONS, THE FIGURED DIMENSIONS SHALL PREVAIL.
 BUILDER TO CHECK ALL SITE DIMENSIONS PRIOR TO FABRICATION OF FINISHES.
 THESE DOCUMENTS AND ANY WORKS DERIVED AS A RESULT OF THESE DOCUMENTS SHALL BE SUBJECT TO THE GENERAL CONDITIONS SET OUT IN THE CONDITIONS OF ENGAGEMENT.

Legend


Consultants
 dmps

Client
 KAYMET CORPORATION PTY LTD

Architects


Project
 RACHEL FORSTER

Project address
 134 - 144 PITT STREET, REDFERN

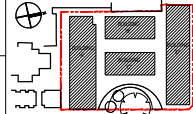Key plan


Scale 1:200
 Date: JULY 2017
Drawing title
 STRUCTURE OVERLAY - L2
 Project no. 856 Drawing no. 146-152
 Drawn RA.TL A355 Rev C
 Drawing status: ADDITIONAL INFORMATION