
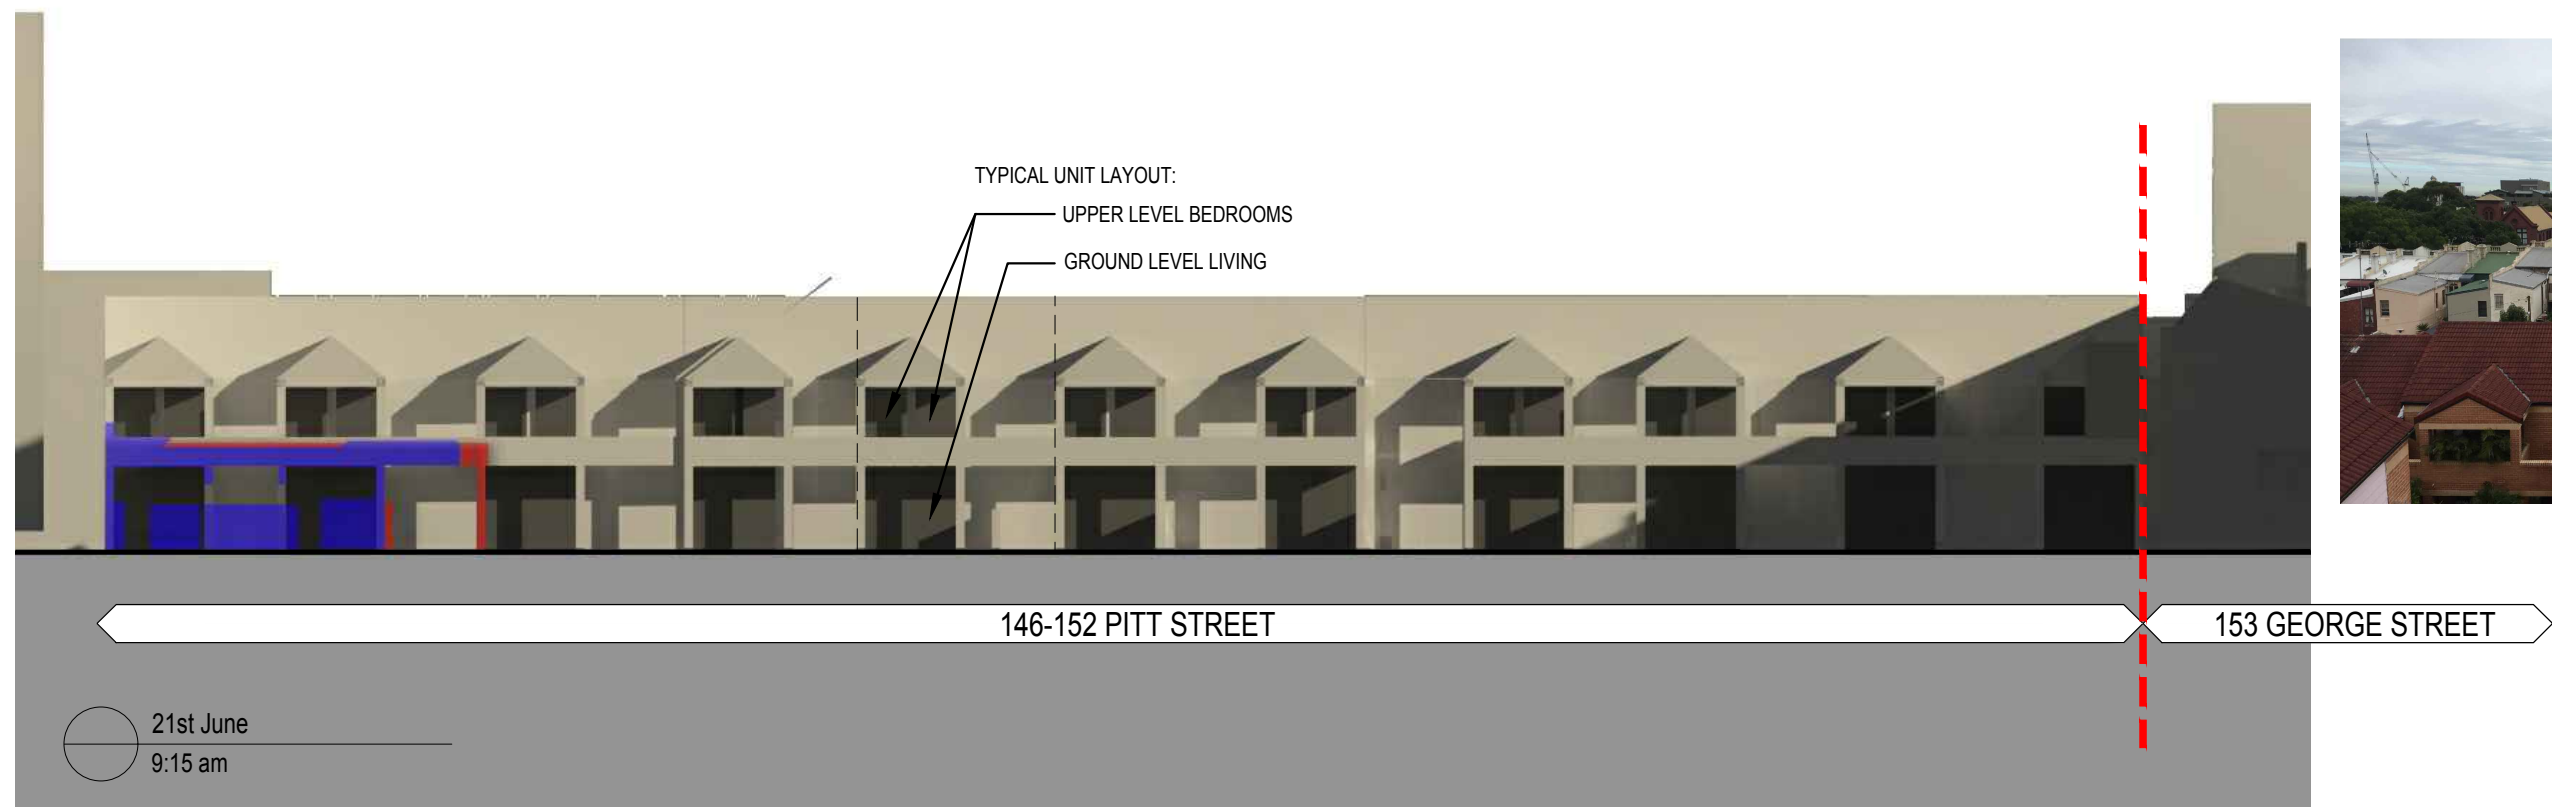
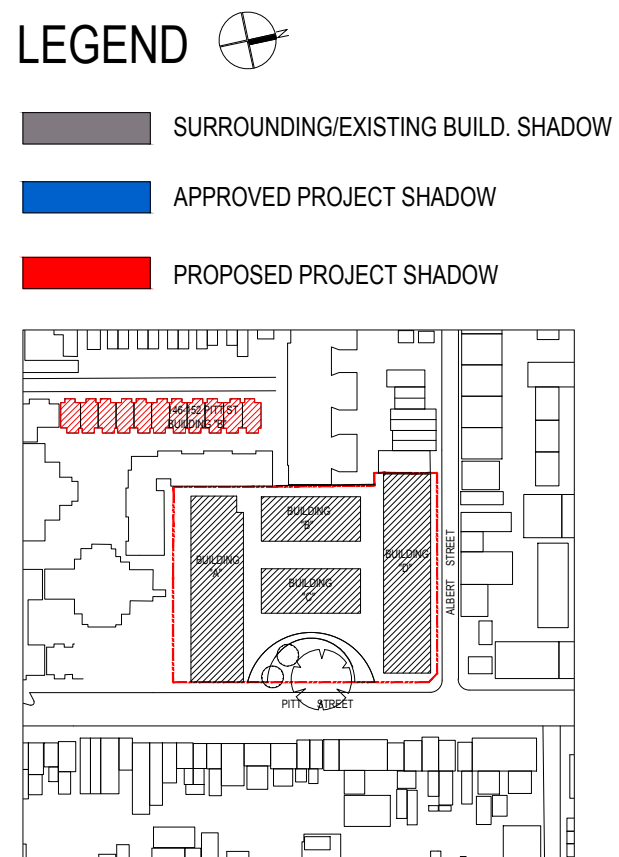


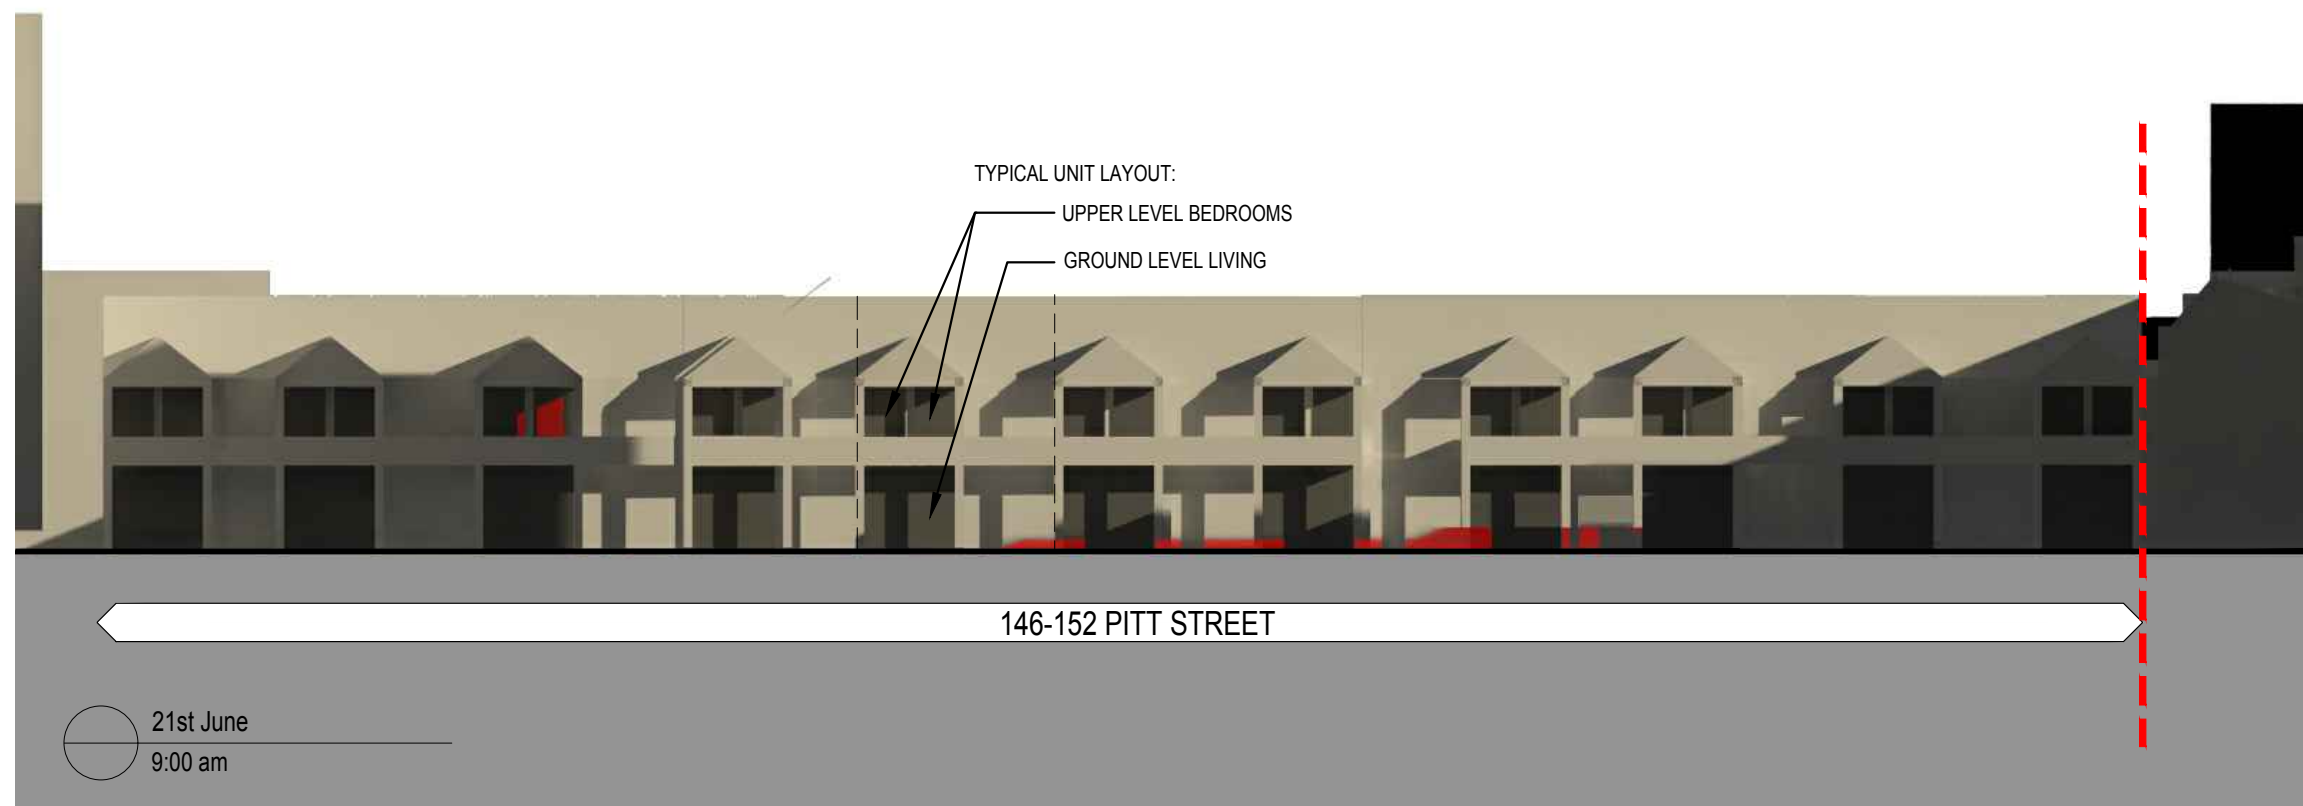

# 146 - 152 PITT STREET - EASTERN ELEVATION (back building) SHADOW DIAGRAM

|      |                             |    |           |   |   |        |             |                            |                                                                                       |                                                   |                                                                                       |   |             |
|------|-----------------------------|----|-----------|---|---|--------|-------------|----------------------------|---------------------------------------------------------------------------------------|---------------------------------------------------|---------------------------------------------------------------------------------------|---|-------------|
| Rev. | Description                 | By | Date      | Disclaimer   | Notes   | Legend | Consultants | Client                     | Architects                                                                            | Project                                           | Key plan                                                                              | Scale   | Date        |
| A    | MODIFIED PROJECT SUBMISSION | DC | SEPT 2016 | THESE DRAWINGS ARE PRELIMINARY DRAWINGS AND ARE NOT TO BE USED FOR CONSTRUCTION. THE USER OF THESE DRAWINGS SHALL TAKE PRECEDENCE OVER DRAWINGS MADE TO A SMALLER SCALE AND FOR WHICH GENERAL PURPOSES. | THESE DRAWINGS MADE TO A LARGER SCALE AND THOSE SHOWING MATTERINGS SHALL TAKE PRECEDENCE OVER DRAWINGS MADE TO A SMALLER SCALE AND FOR WHICH GENERAL PURPOSES.  |        | dmps        | KAYMET CORPORATION PTY LTD |  | RACHEL FORSTER                                    |  | Drawing title<br><b>ELEVATION SHADOW DIAGRAM</b><br>Project no. 956      Drawing no. A660      Rev D<br>Drawn RA, TL<br>Drawing status<br><b>ADDITIONAL INFORMATION</b> | AUG 17 2017 |
| B    | FOR COORDINATION            | TL | MAY 2017  | THESE DRAWINGS ARE PRELIMINARY DRAWINGS AND ARE NOT TO BE USED FOR CONSTRUCTION. THE USER OF THESE DRAWINGS SHALL TAKE PRECEDENCE OVER DRAWINGS MADE TO A SMALLER SCALE AND FOR WHICH GENERAL PURPOSES. | THESE DRAWINGS MADE TO A LARGER SCALE AND THOSE SHOWING MATTERINGS SHALL TAKE PRECEDENCE OVER DRAWINGS MADE TO A SMALLER SCALE AND FOR WHICH GENERAL PURPOSES.  |        |             |                            |                                                                                       |                                                   |                                                                                       |   |             |
| C    | ADDITIONAL INFORMATION      | TL | JUL 2017  | THESE DRAWINGS ARE PRELIMINARY DRAWINGS AND ARE NOT TO BE USED FOR CONSTRUCTION. THE USER OF THESE DRAWINGS SHALL TAKE PRECEDENCE OVER DRAWINGS MADE TO A SMALLER SCALE AND FOR WHICH GENERAL PURPOSES. | THESE DRAWINGS MADE TO A LARGER SCALE AND THOSE SHOWING MATTERINGS SHALL TAKE PRECEDENCE OVER DRAWINGS MADE TO A SMALLER SCALE AND FOR WHICH GENERAL PURPOSES.  |        |             |                            |                                                                                       |                                                   |                                                                                       |   |             |
| D    | ADDITIONAL INFORMATION      | TL | OCT 2017  | THESE DRAWINGS ARE PRELIMINARY DRAWINGS AND ARE NOT TO BE USED FOR CONSTRUCTION. THE USER OF THESE DRAWINGS SHALL TAKE PRECEDENCE OVER DRAWINGS MADE TO A SMALLER SCALE AND FOR WHICH GENERAL PURPOSES. | THESE DRAWINGS MADE TO A LARGER SCALE AND THOSE SHOWING MATTERINGS SHALL TAKE PRECEDENCE OVER DRAWINGS MADE TO A SMALLER SCALE AND FOR WHICH GENERAL PURPOSES.  |        |             |                            |                                                                                       |                                                   |                                                                                       |   |             |
|      |                             |    |           | BEFORE CARRYING OUT ANY WORK INSURE THAT THE DRAWINGS USED CARRY THE LATEST AMENDMENT NO.   | BEFORE CARRYING OUT ANY WORK INSURE THAT THE DRAWINGS USED CARRY THE LATEST AMENDMENT NO.                                                                       |        |             |                            |                                                                                       | Project address<br>134 - 144 PITT STREET, REDFERN |                                                                                       |   |             |
|      |                             |    |           |   | THESE DOCUMENTS ARE NOT BEING PROVIDED AS A RESULT OF THESE DOCUMENTS SHALL BE SUBJECT TO THE COPYRIGHT OWNERS OF THE DRAWINGS AND NOT BE REPRODUCED OR COPIED. |        |             |                            |                                                                                       |                                                   |                                                                                       |   |             |