



EXTERNAL MATERIAL FINISHES

- ① RENDERED AND PAINTED MASONRY / CONCRETE WALL - DULUX COLOUR NATURAL WHITE
② ALUMINUM PANEL - TIMBER FINISH ALUCOBOND LIGNO RUBRA ULMUS D 8003
③ POWDER COATED ALUMINUM LOUVRE - DULUX COLOUR HOT GINGER P10F9
④ POWDER COATED ALUMINUM WINDOW FRAME DULUX COLOUR OTTO'S BOY PG1G7 - CLEAR GLAZING
⑤ POWDER COATED ALUMINUM FENCE - DULUX COLOUR HOT GINGER P10F9
⑥ RENDERED AND PAINTED MASONRY / CONCRETE COLUMN - DULUX COLOUR NATURAL WHITE
⑦ RENDERED AND PAINTED MASONRY / CONCRETE COLUMN - DULUX COLOUR HOT GINGER P10F9
⑧ POWDER COATED ALUMINUM VENTILATION LOUVRE - DULUX COLOUR NATURAL WHITE
⑨ POWDER COATED ALUMINUM BALUSTRADE DULUX COLOUR OTTO'S BOY PG1G7 - CLEAR GLAZING
⑩ RENDERED AND PAINTED MASONRY / CONCRETE PLANTER BOX - DULUX COLOUR NATURAL WHITE
⑪ RENDERED AND PAINTED MASONRY / CONCRETE WALL - DULUX COLOUR GRANGER PG1G3
⑫ POWDER COATED ALUMINUM LOUVRE DULUX COLOUR OTTO'S BOY PG1G7
⑬ RENDERED BRICK WALL - BROWN

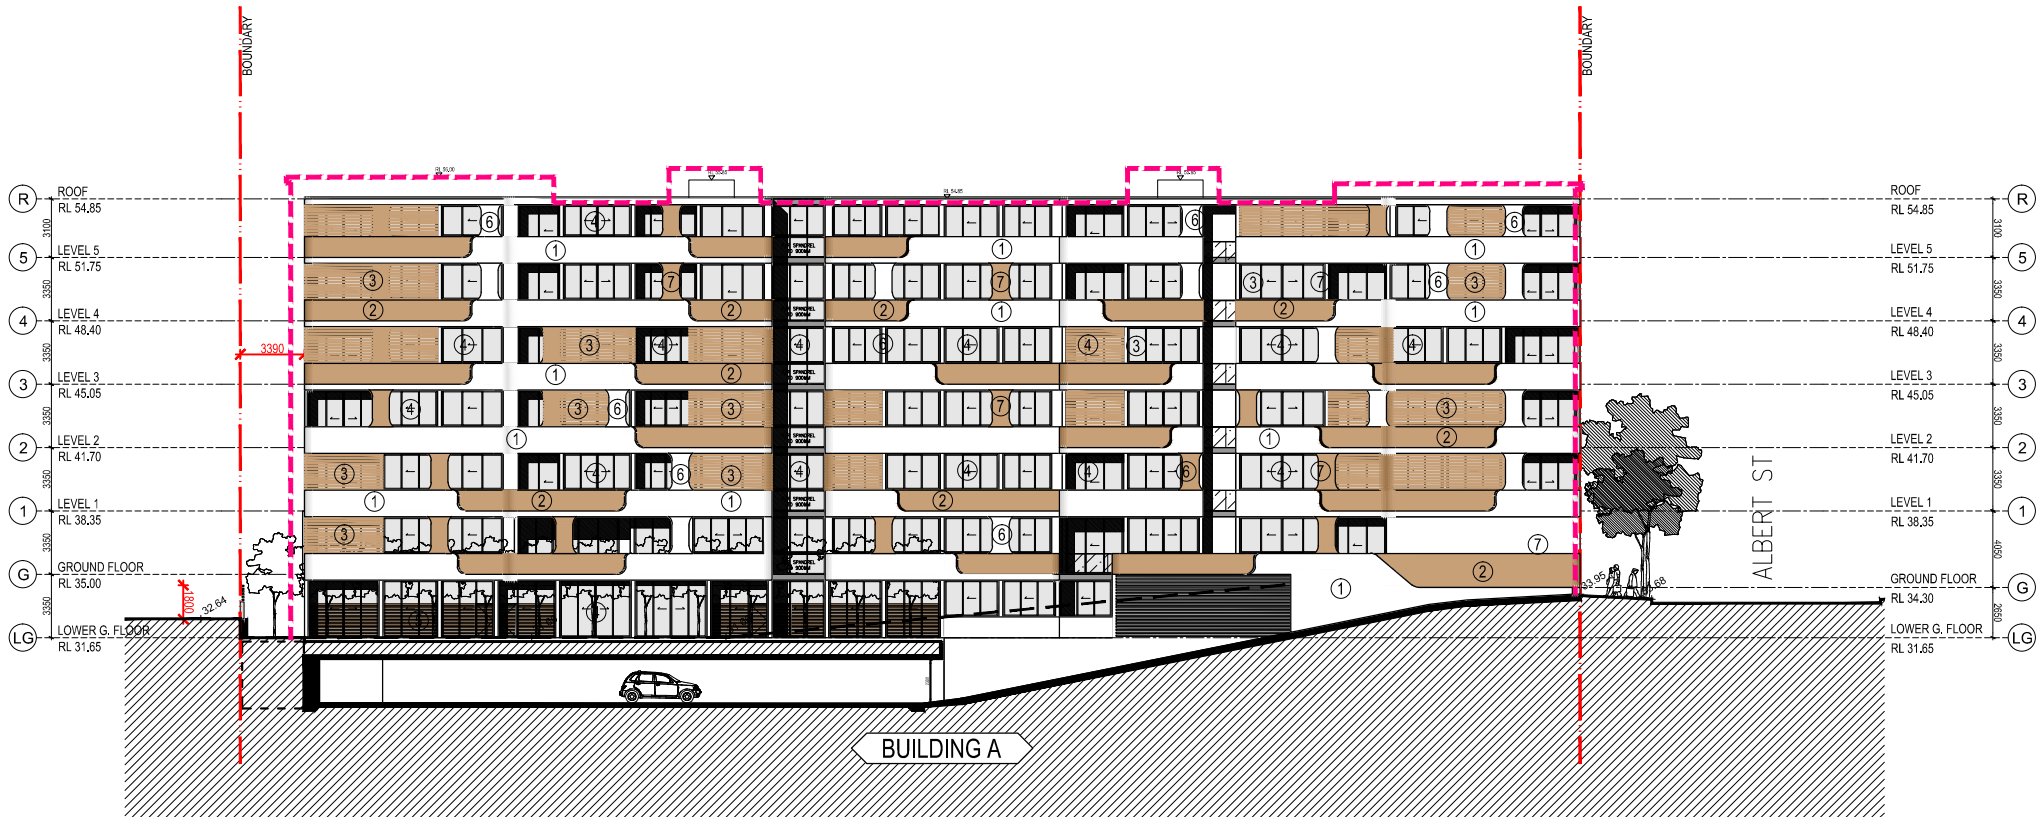

SOUTH ELEVATION - BUILDING A

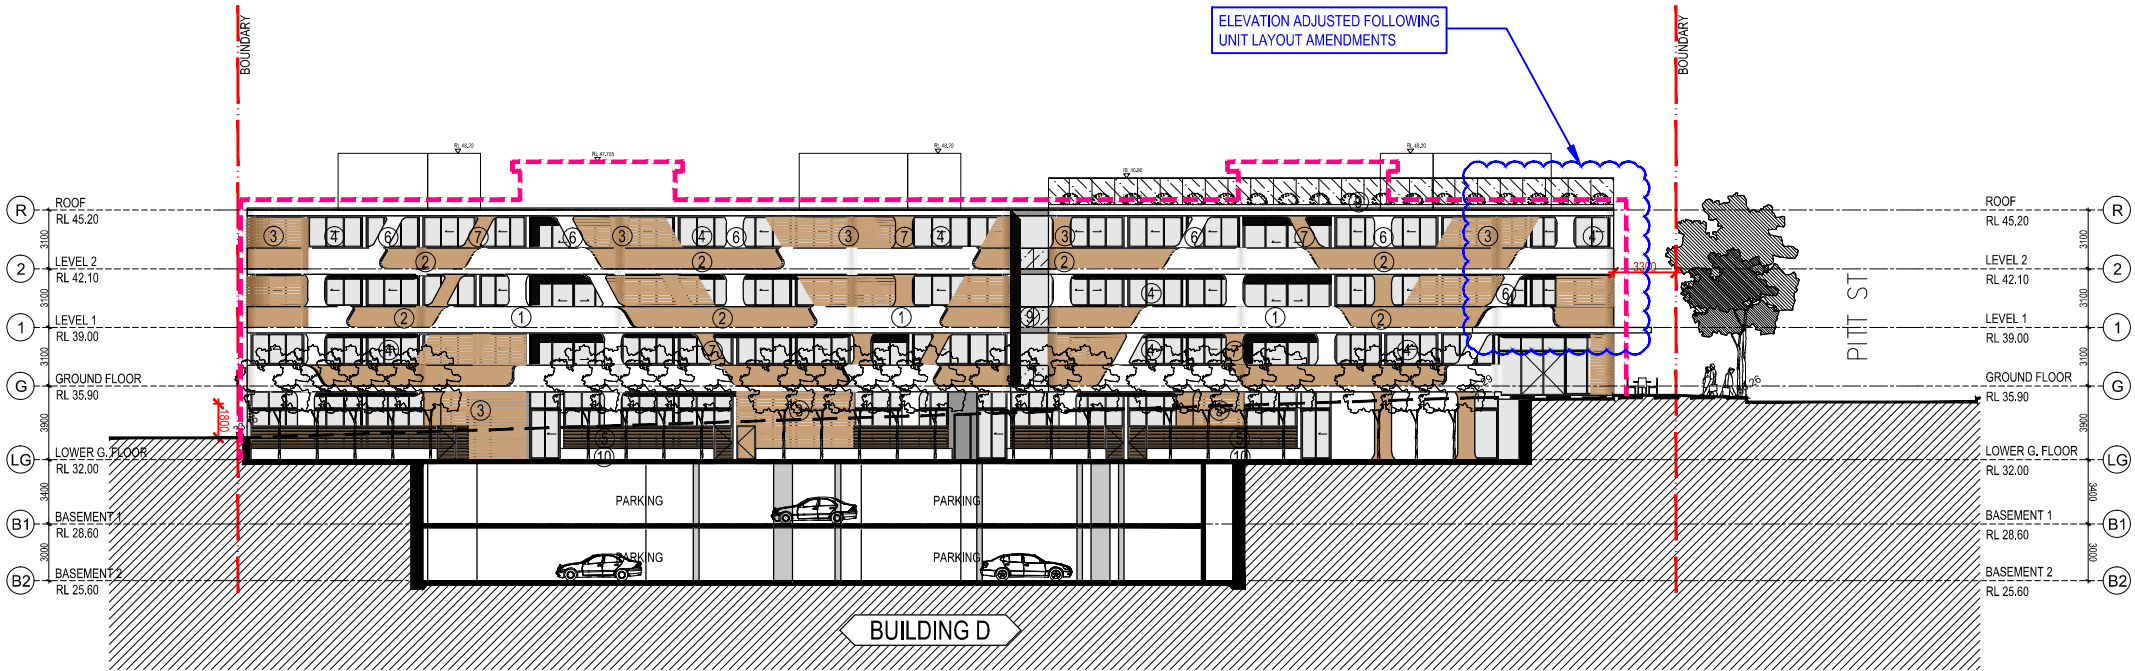

SOUTH ELEVATION - BUILDING D

Rev.	Description	By	Date
A	MODIFIED PROJECT SUBMISSION	DC	SEPT 2016
B	FOR COORDINATION	TL	MAY 2017
C	ADDITIONAL INFORMATION	TL	JUL 2017
D	ADDITIONAL INFORMATION	TL	OCT 2017

