



JUNE 21 - 9 am

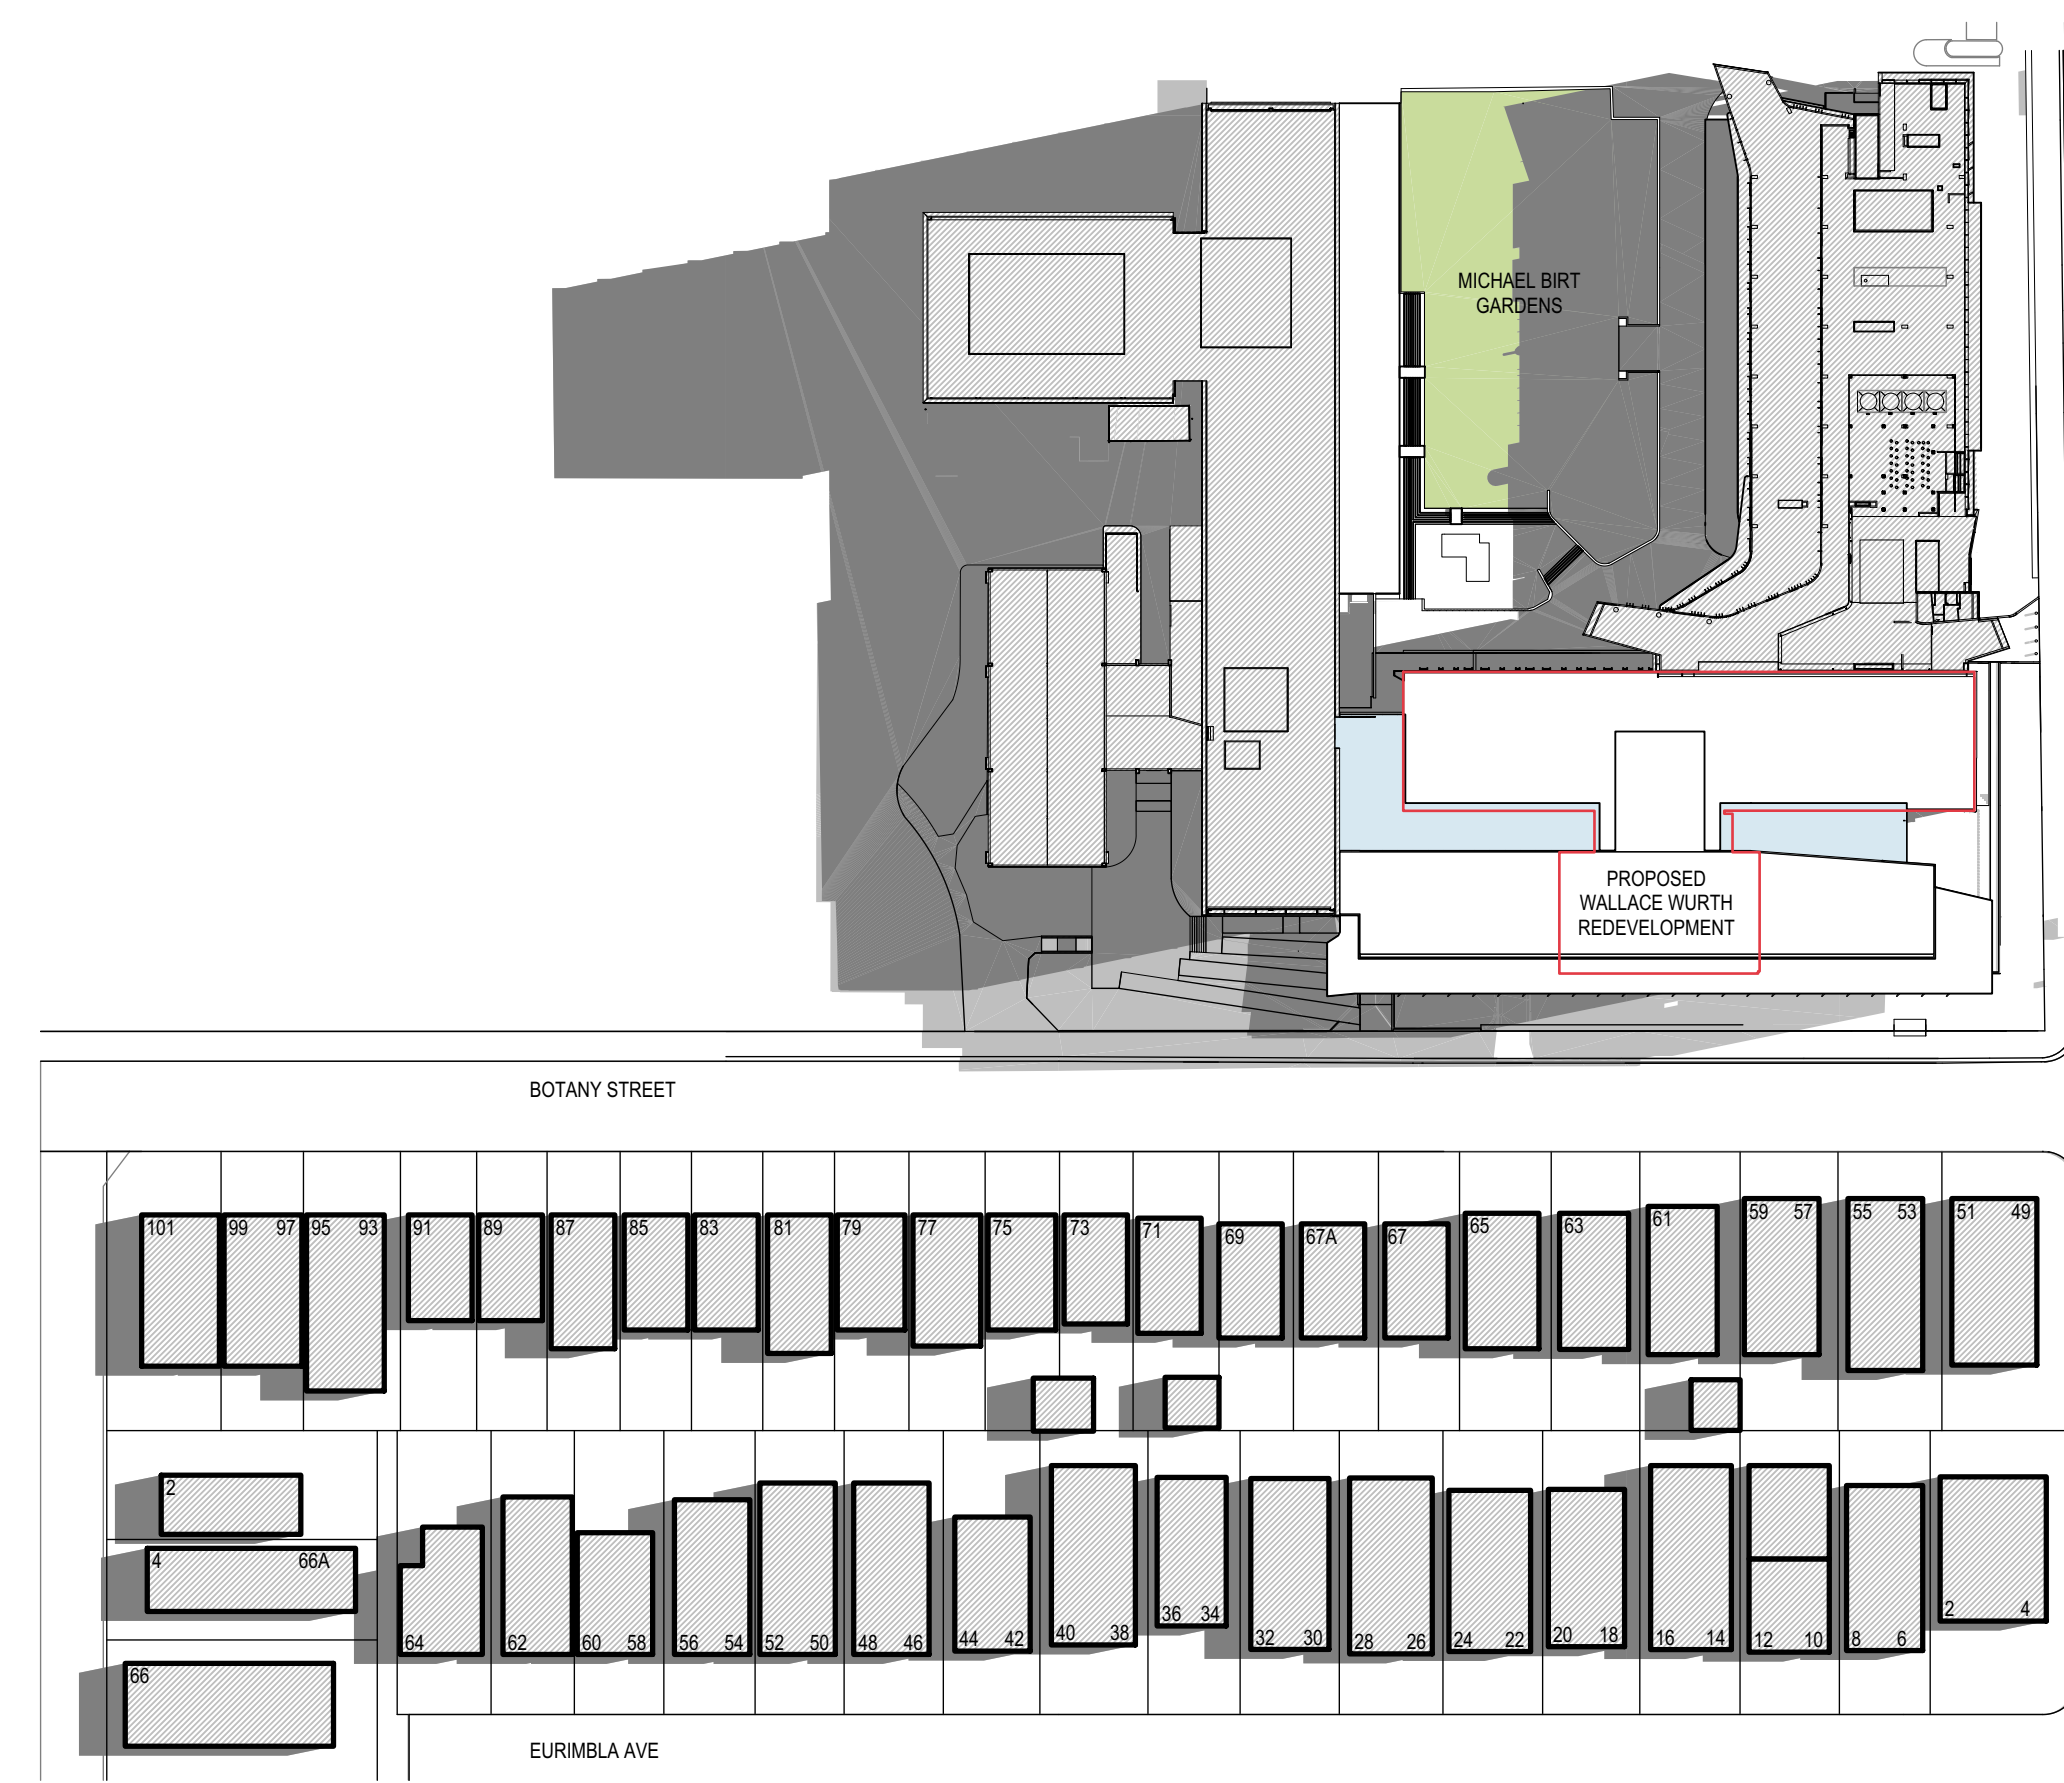

JUNE 21 - 12 pm

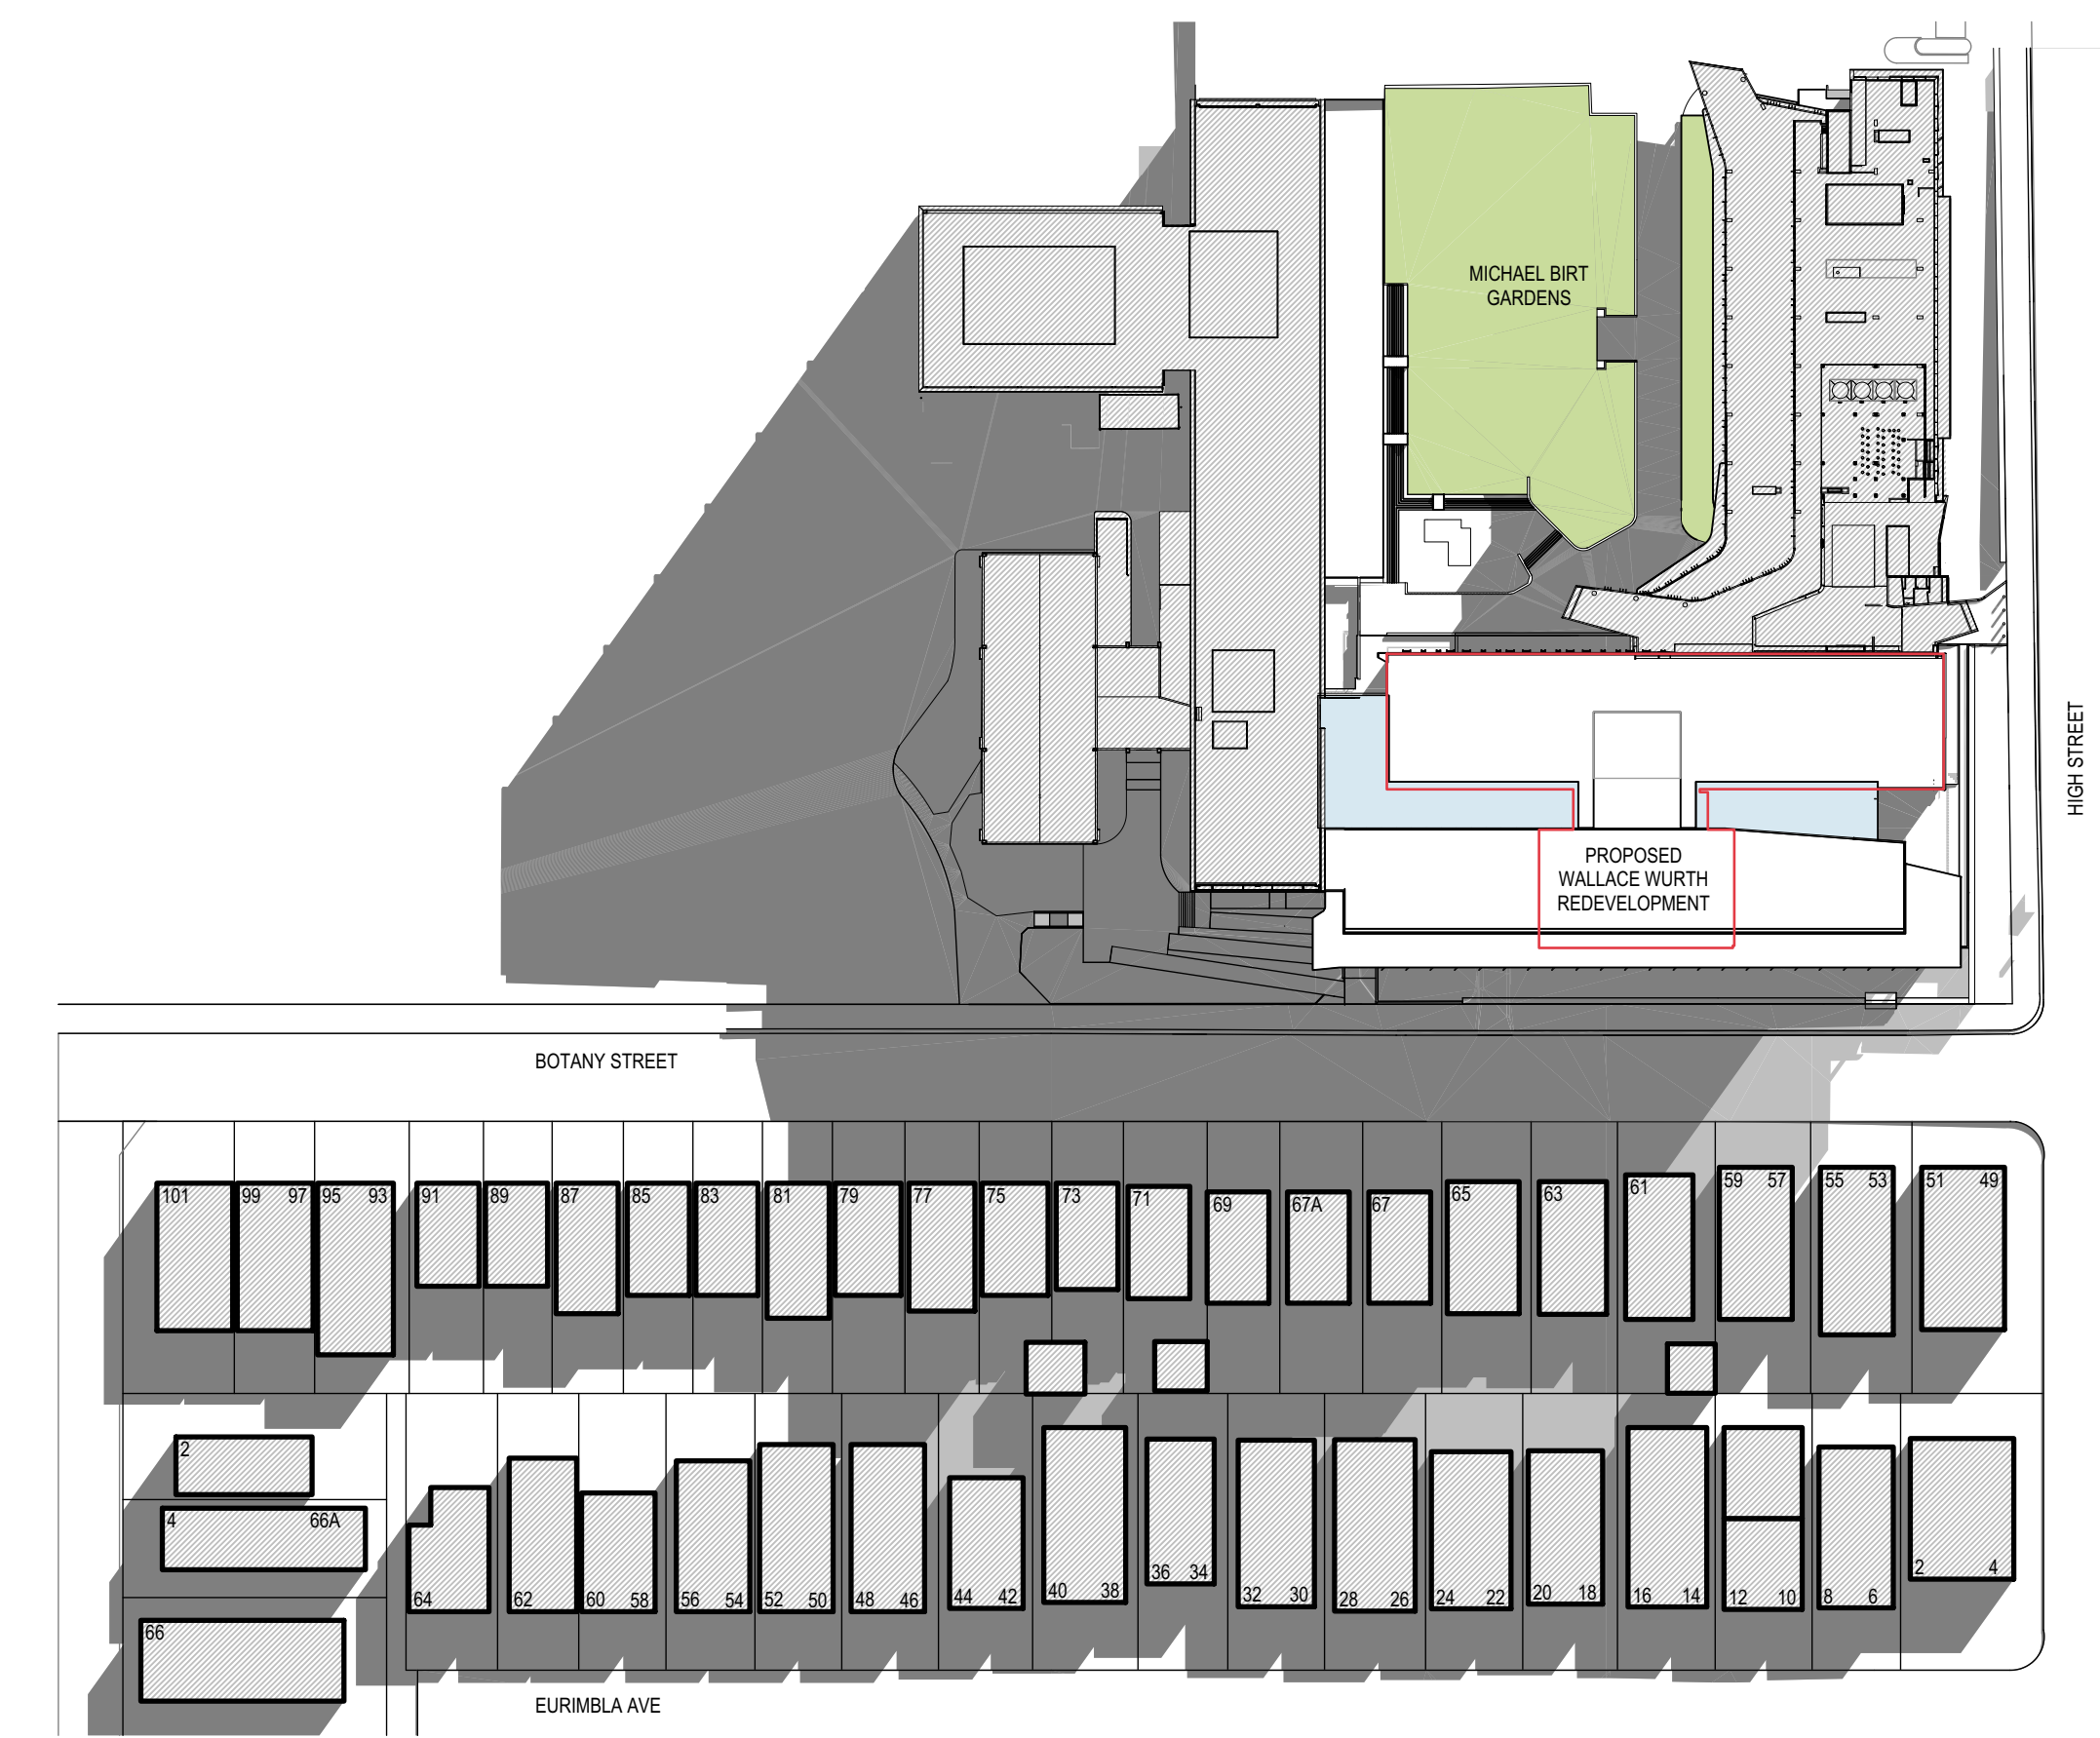

JUNE 21 - 3pm

| REV | DESCRIPTION | DATE | REV | DESCRIPTION | DATE |
|-----|--------------------------|----------|-----|-------------|------|
| 00 | ISSUED FOR EA SUBMISSION | 11.06.10 | | | |

| TITLE | TITLE | TITLE | TITLE | TITLE | TITLE |
|-------|-------|-------|-------|-------|-------|
| | | | | | |

| LEGEND |
|---|
| <ul style="list-style-type: none"> Shadow of Existing Building Proposed Additional Shadows Outline of Existing Building |

DO NOT SCALE DRAWINGS. USE FIGURED DIMENSIONS ONLY. VERIFY ALL DIMENSIONS ON SITE. PREFER ANY DISCREPANCIES TO THE ARCHITECT. THIS DRAWING, THE INFORMATION IT AND THE DESIGN ARE COPYRIGHT OF LAHNIMMO ARCHITECTS PTY LTD AND WILSON ARCHITECTS PTY LTD.



PROJECT TITLE
WALLACE WURTH REDEVELOPMENT



ARCHITECTS IN ASSOCIATION
WilsonArchitects
544 Boundary Street, Spring Hill
Brisbane QLD 4000 Australia
T 07 3831 2755
F 07 3832 1129

lahnimmo architects
Suite 406, Flourmill Studios
3 Ridgeway St
Newtown NSW 2042 Australia
T 02 9558 8200
F 02 9558 3220
www.lahnimmo.com

| TITLE | | | |
|-------------------------------|------------------------------------|-------------------------------------|-----------------------|
| Shadow Diagrams Winter | | | |
| EA Submission | | | |
| DRAWN DD | PLOT DATE 11/06/2010 | SCALE (B1) 1:1000 | SCALE (B3) 1:2500 |
| CHECKED BC | PROJECT NO. LNA-1002 WA-#### | DRAWING NO. C27-A-C-EA 30 | STAGE EA |
| | | | REV. NO. 00 |